
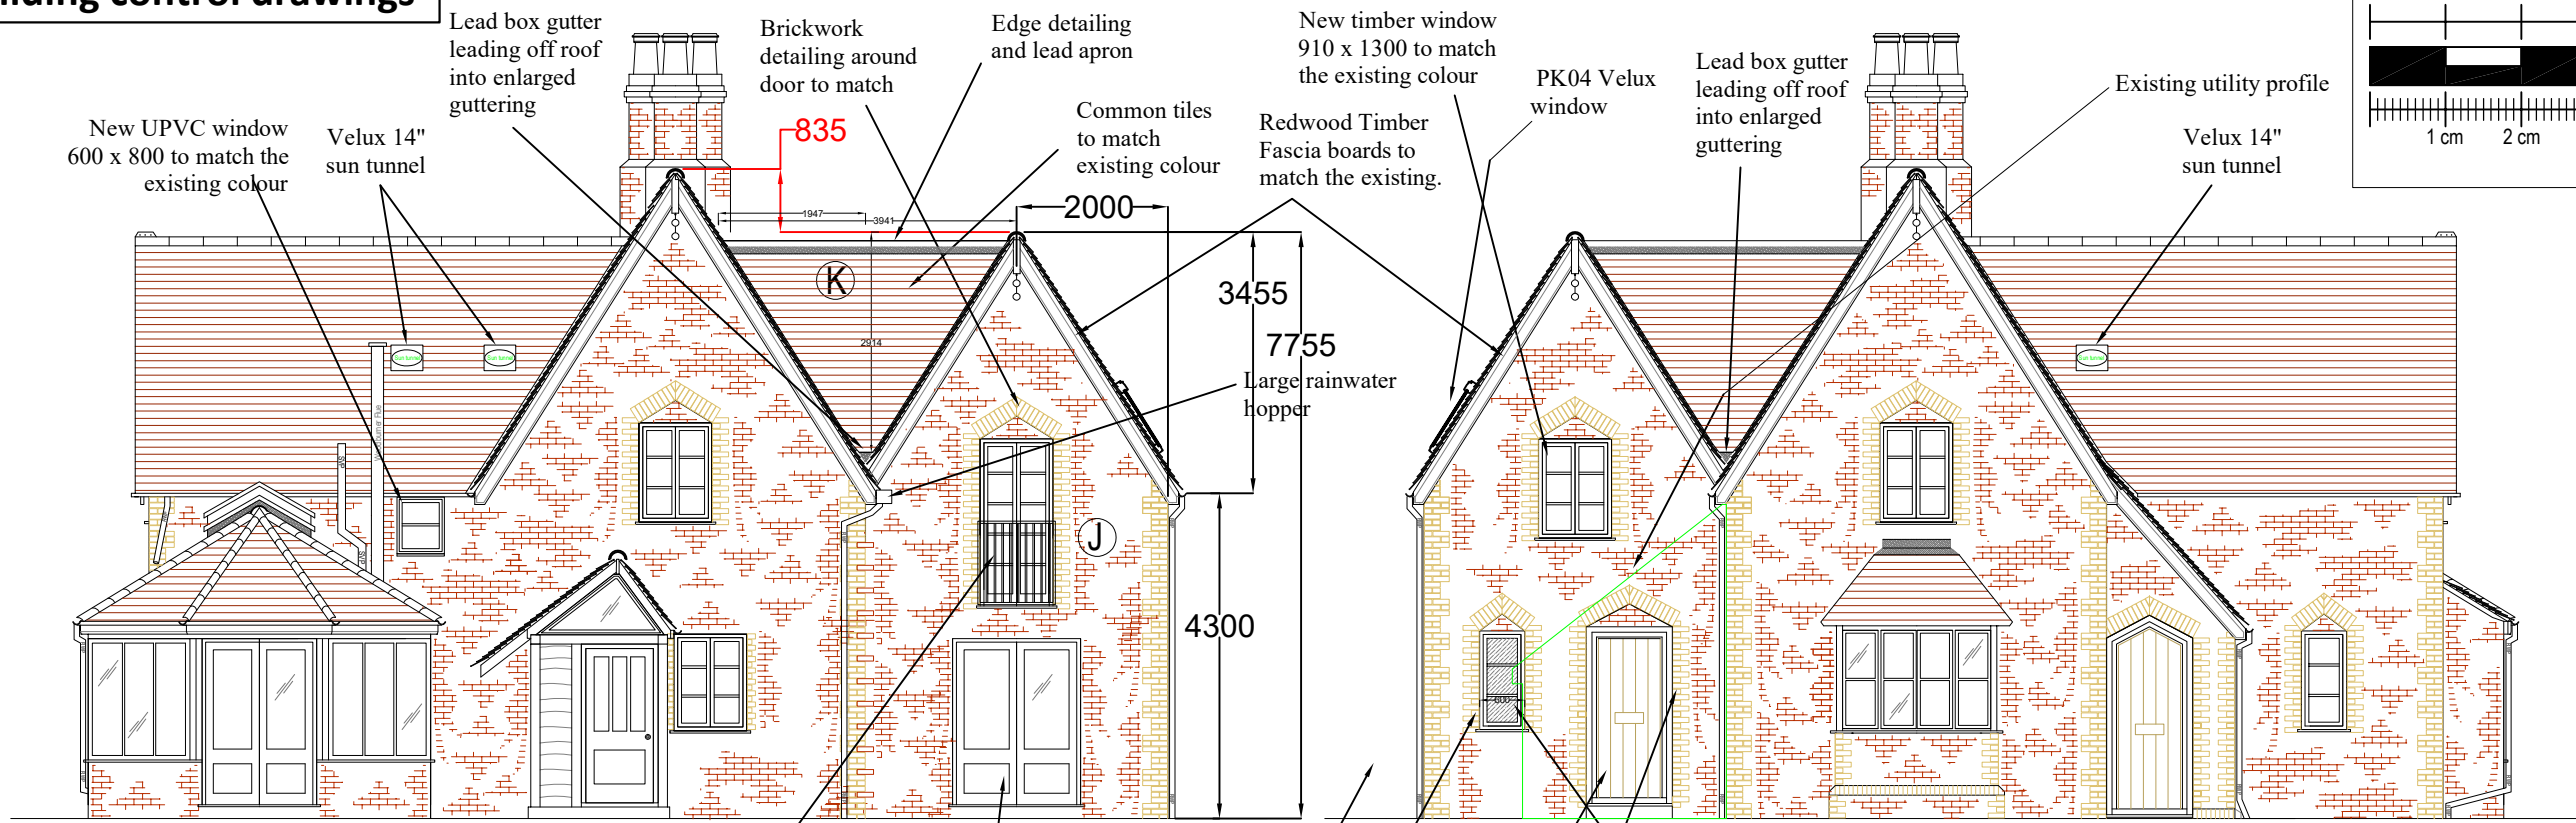



Building control drawings

Scale Bar: 1:100

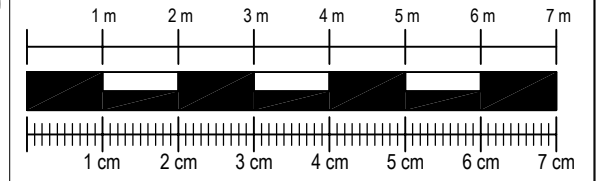

PROPOSED REAR ELEVATION

PROPOSED FRONT ELEVATION

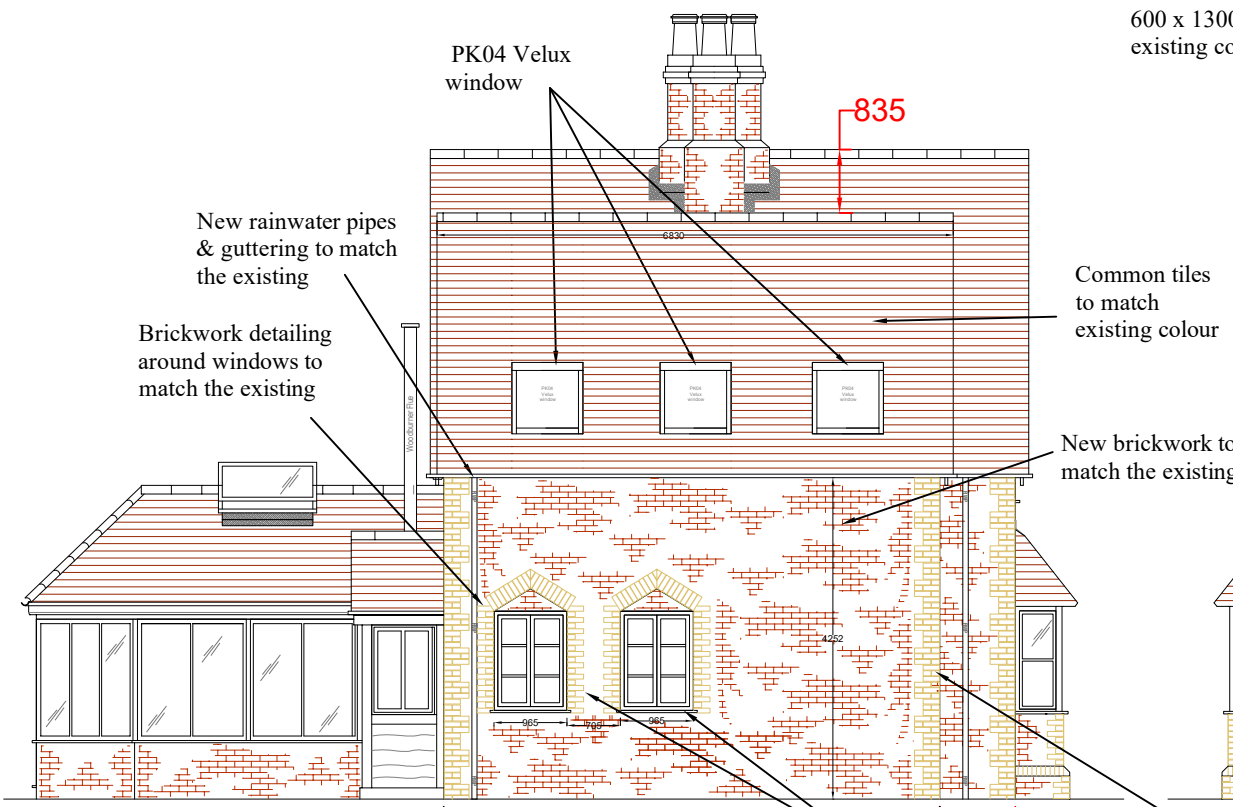

PROPOSED SIDE ELEVATION (SOUTH FACING)




PROPOSED SIDE ELEVATION (NORTH FACING)

Notes:
The General contractor is responsible for the verification of all dimensions on site and shall inform the contract administrator of any discrepancies.

Scale from this drawing and use figure dimension.

Existing foundations, lintels and wall to be exposed if required by Building Control for assessment and upgrading if found inadequate.

These drawings are copy right protected and are owned by NAW Design Services Ltd. Any un-authorized copying will result in prosecution.

NAW		
Date	Description	Rev
	 477 Chester Road, Trafford Manchester M16 9HF Email: nawdesignservices@btinternet.com	
DRAWING 14		
Project		
Purse Ryde Cottage, Westwood Lane, Normandy, GU32JF 2 storey side extension and internal alterations		
Client		
Tyrone & Elizabeth Bernal-Soria		
Title	Revision	
Proposed elevations	F	
Date	Scale	Drawn
02.04.2024	1/100 @ A3	NAW
Job No.	Dwg No.	Checked by
NAW.PRC.011	E&P/014	NAW