


Building control drawings

Notes:
The General contractor is responsible for the verification of all dimensions on site and shall inform the contract administrator of any discrepancies.

Scale from this drawing and use figure dimension.

Existing foundations, inlets and wall to be exposed if required by Building Control for assessment and upgrading if found inadequate.

These drawings are copy right protected and are owned by NAW Design Services Ltd. Any un-authorized copying will result in prosecution.

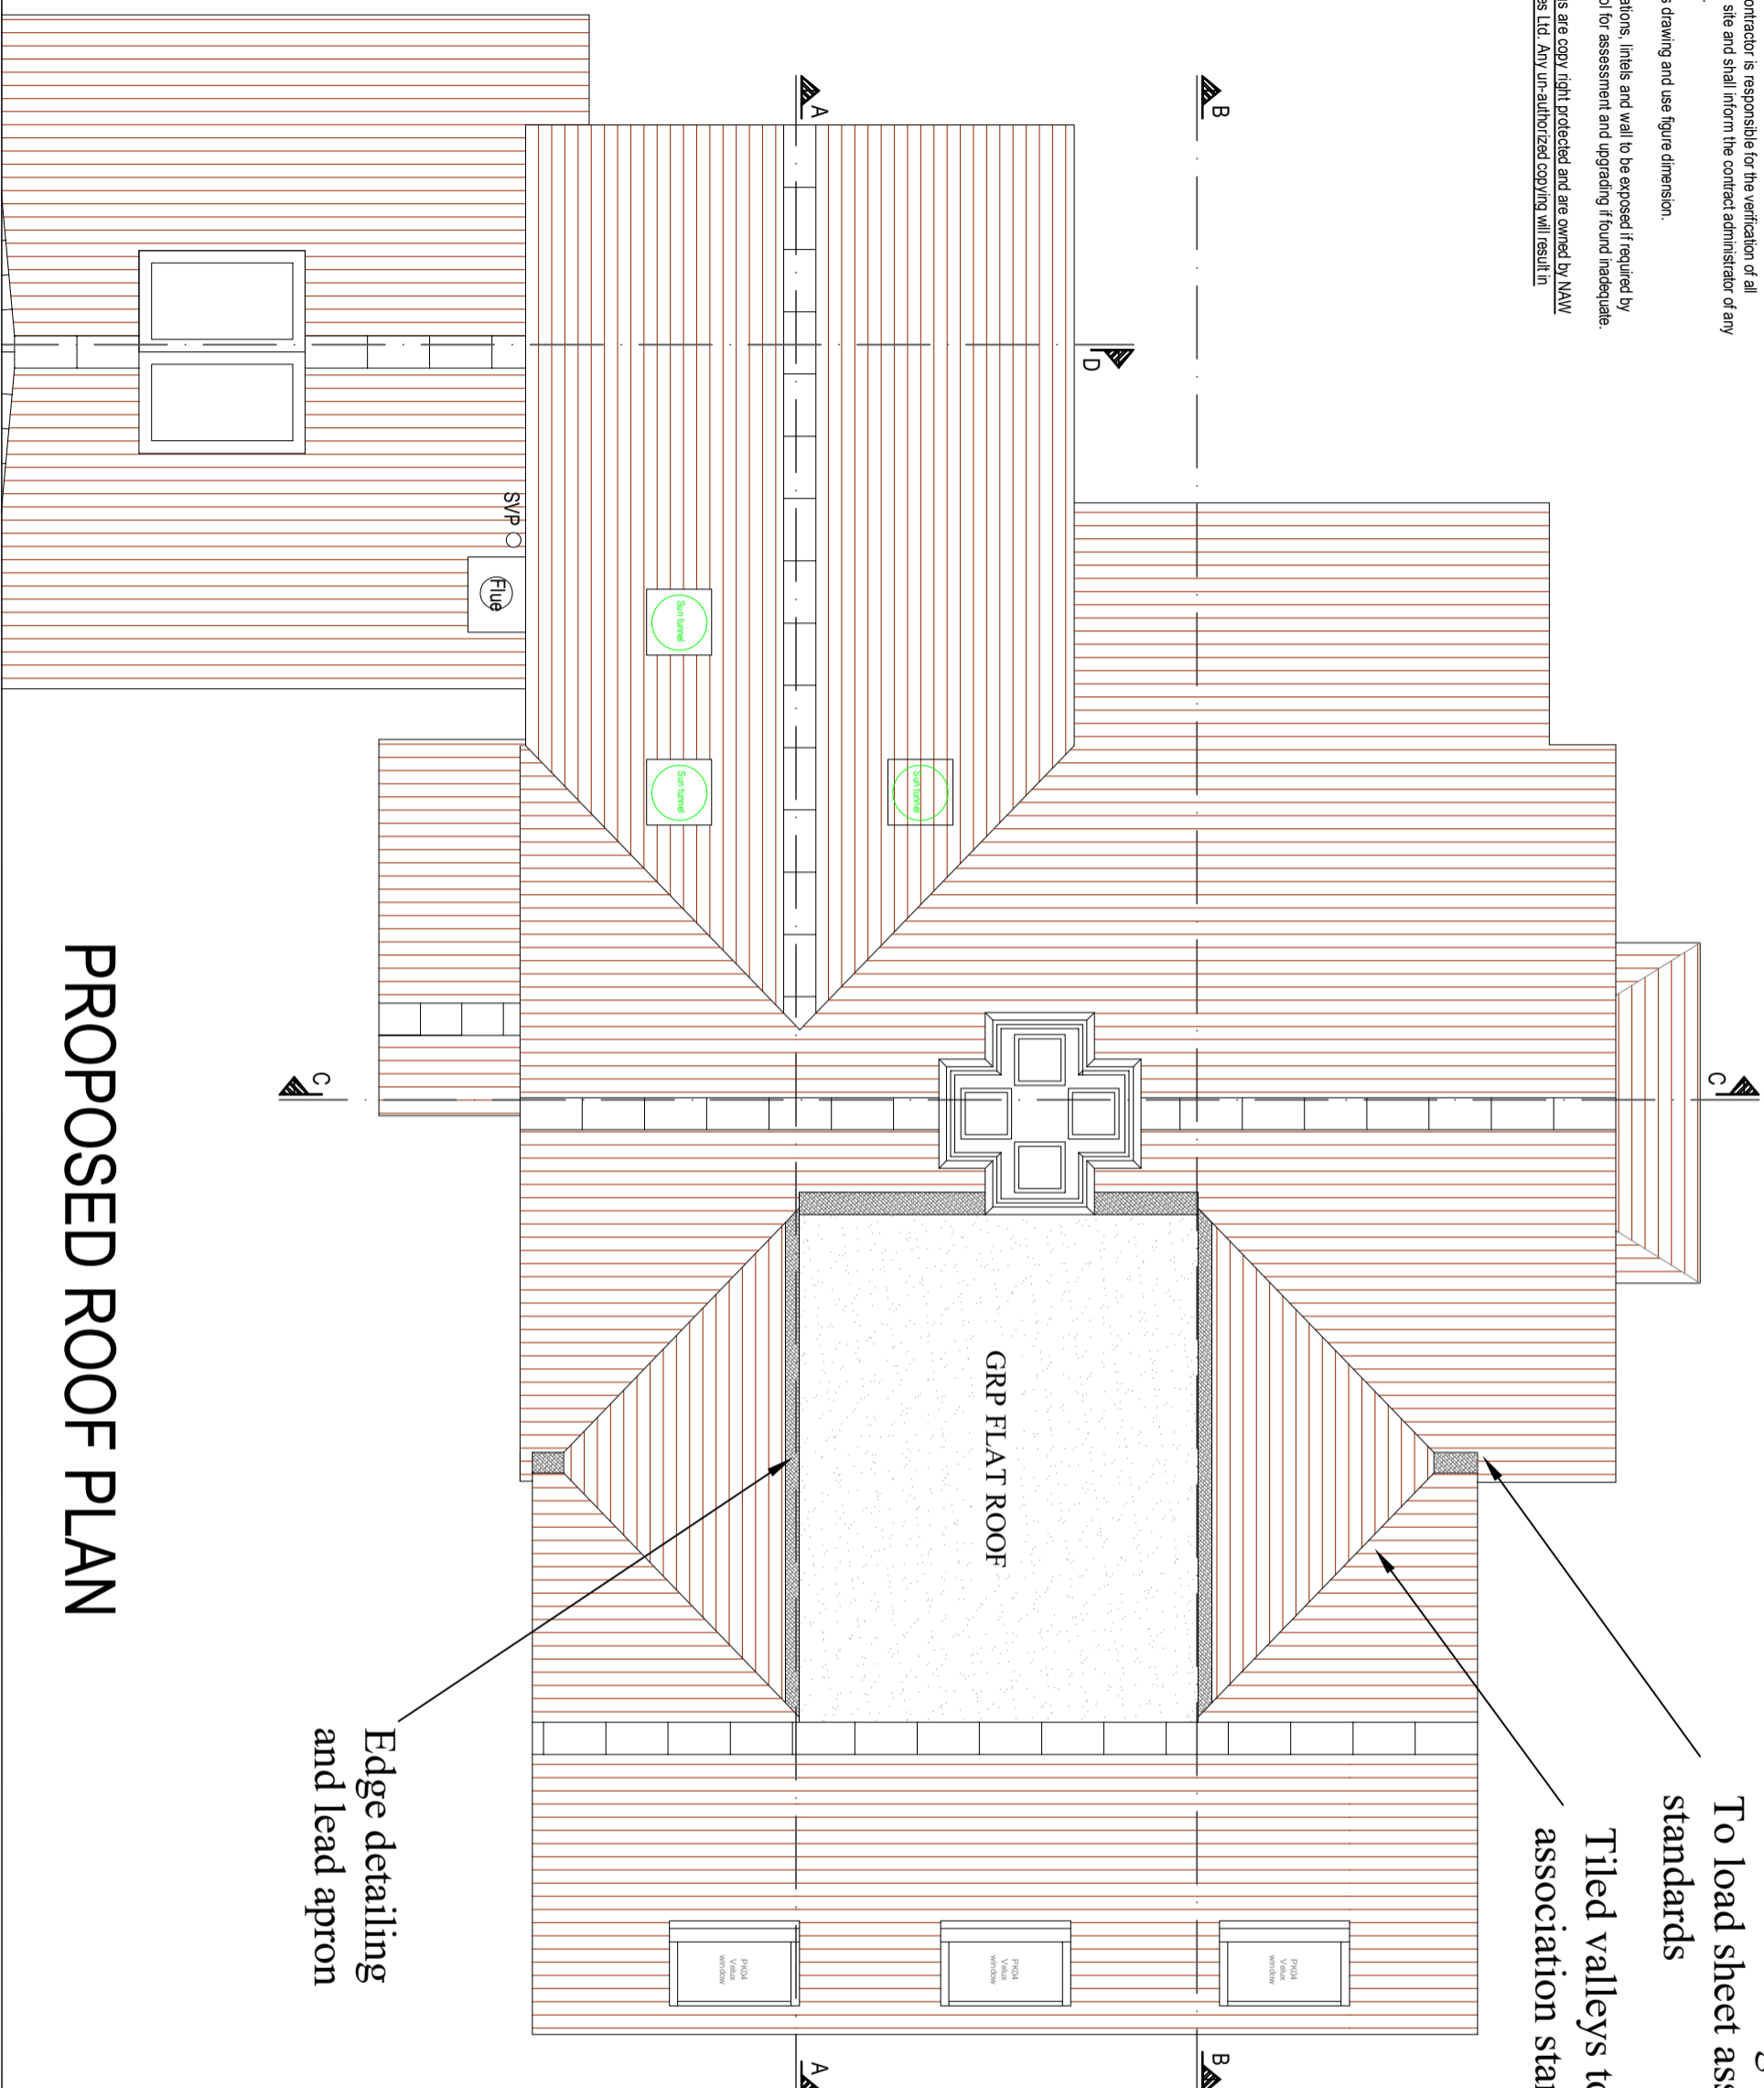


Lead box gutter leading off roof into enlarged guttering. To load sheet association standards

Tiled valleys to Roof tile association standards

Edge detailing and lead apron

PROPOSED ROOF PLAN

Date	Description	Rev

 <p>NAW DESIGN SERVICES LTD 477 Chester Road, Trafford Manchester M16 9HF Email: nawdesignservices@btinternet.com</p>	
DRAWING 22	
Project Purse Ryde Cottage, Westwood Lane, Normandy, GU32JF 2 storey side extension and internal alterations	
Client Tyrone & Elizabeth Bernal-Soria	
Title Proposed roof plan	Revision F
Date 02.04.2024	Scale Not to scale
Job No. NAW.PRC.011	Dwg No. E&P/022
	Checked by NAW