

Building control drawings

Notes:

The General contractor is responsible for the verification of all dimensions on site and shall inform the contract administrator of any discrepancies.

Scale from this drawing and use figure dimension.


Existing foundations, lintels and wall to be exposed if required by Building Control for assessment and upgrading if found inadequate.

These drawings are copy right protected and are owned by NAW Design Services Ltd. Any un-authorized copying will result in prosecution.


Lead box gutter leading off roof into enlarged guttering. To load sheet association standards

Tiled valleys to Roof tile association standards

Edge detailing and lead apron

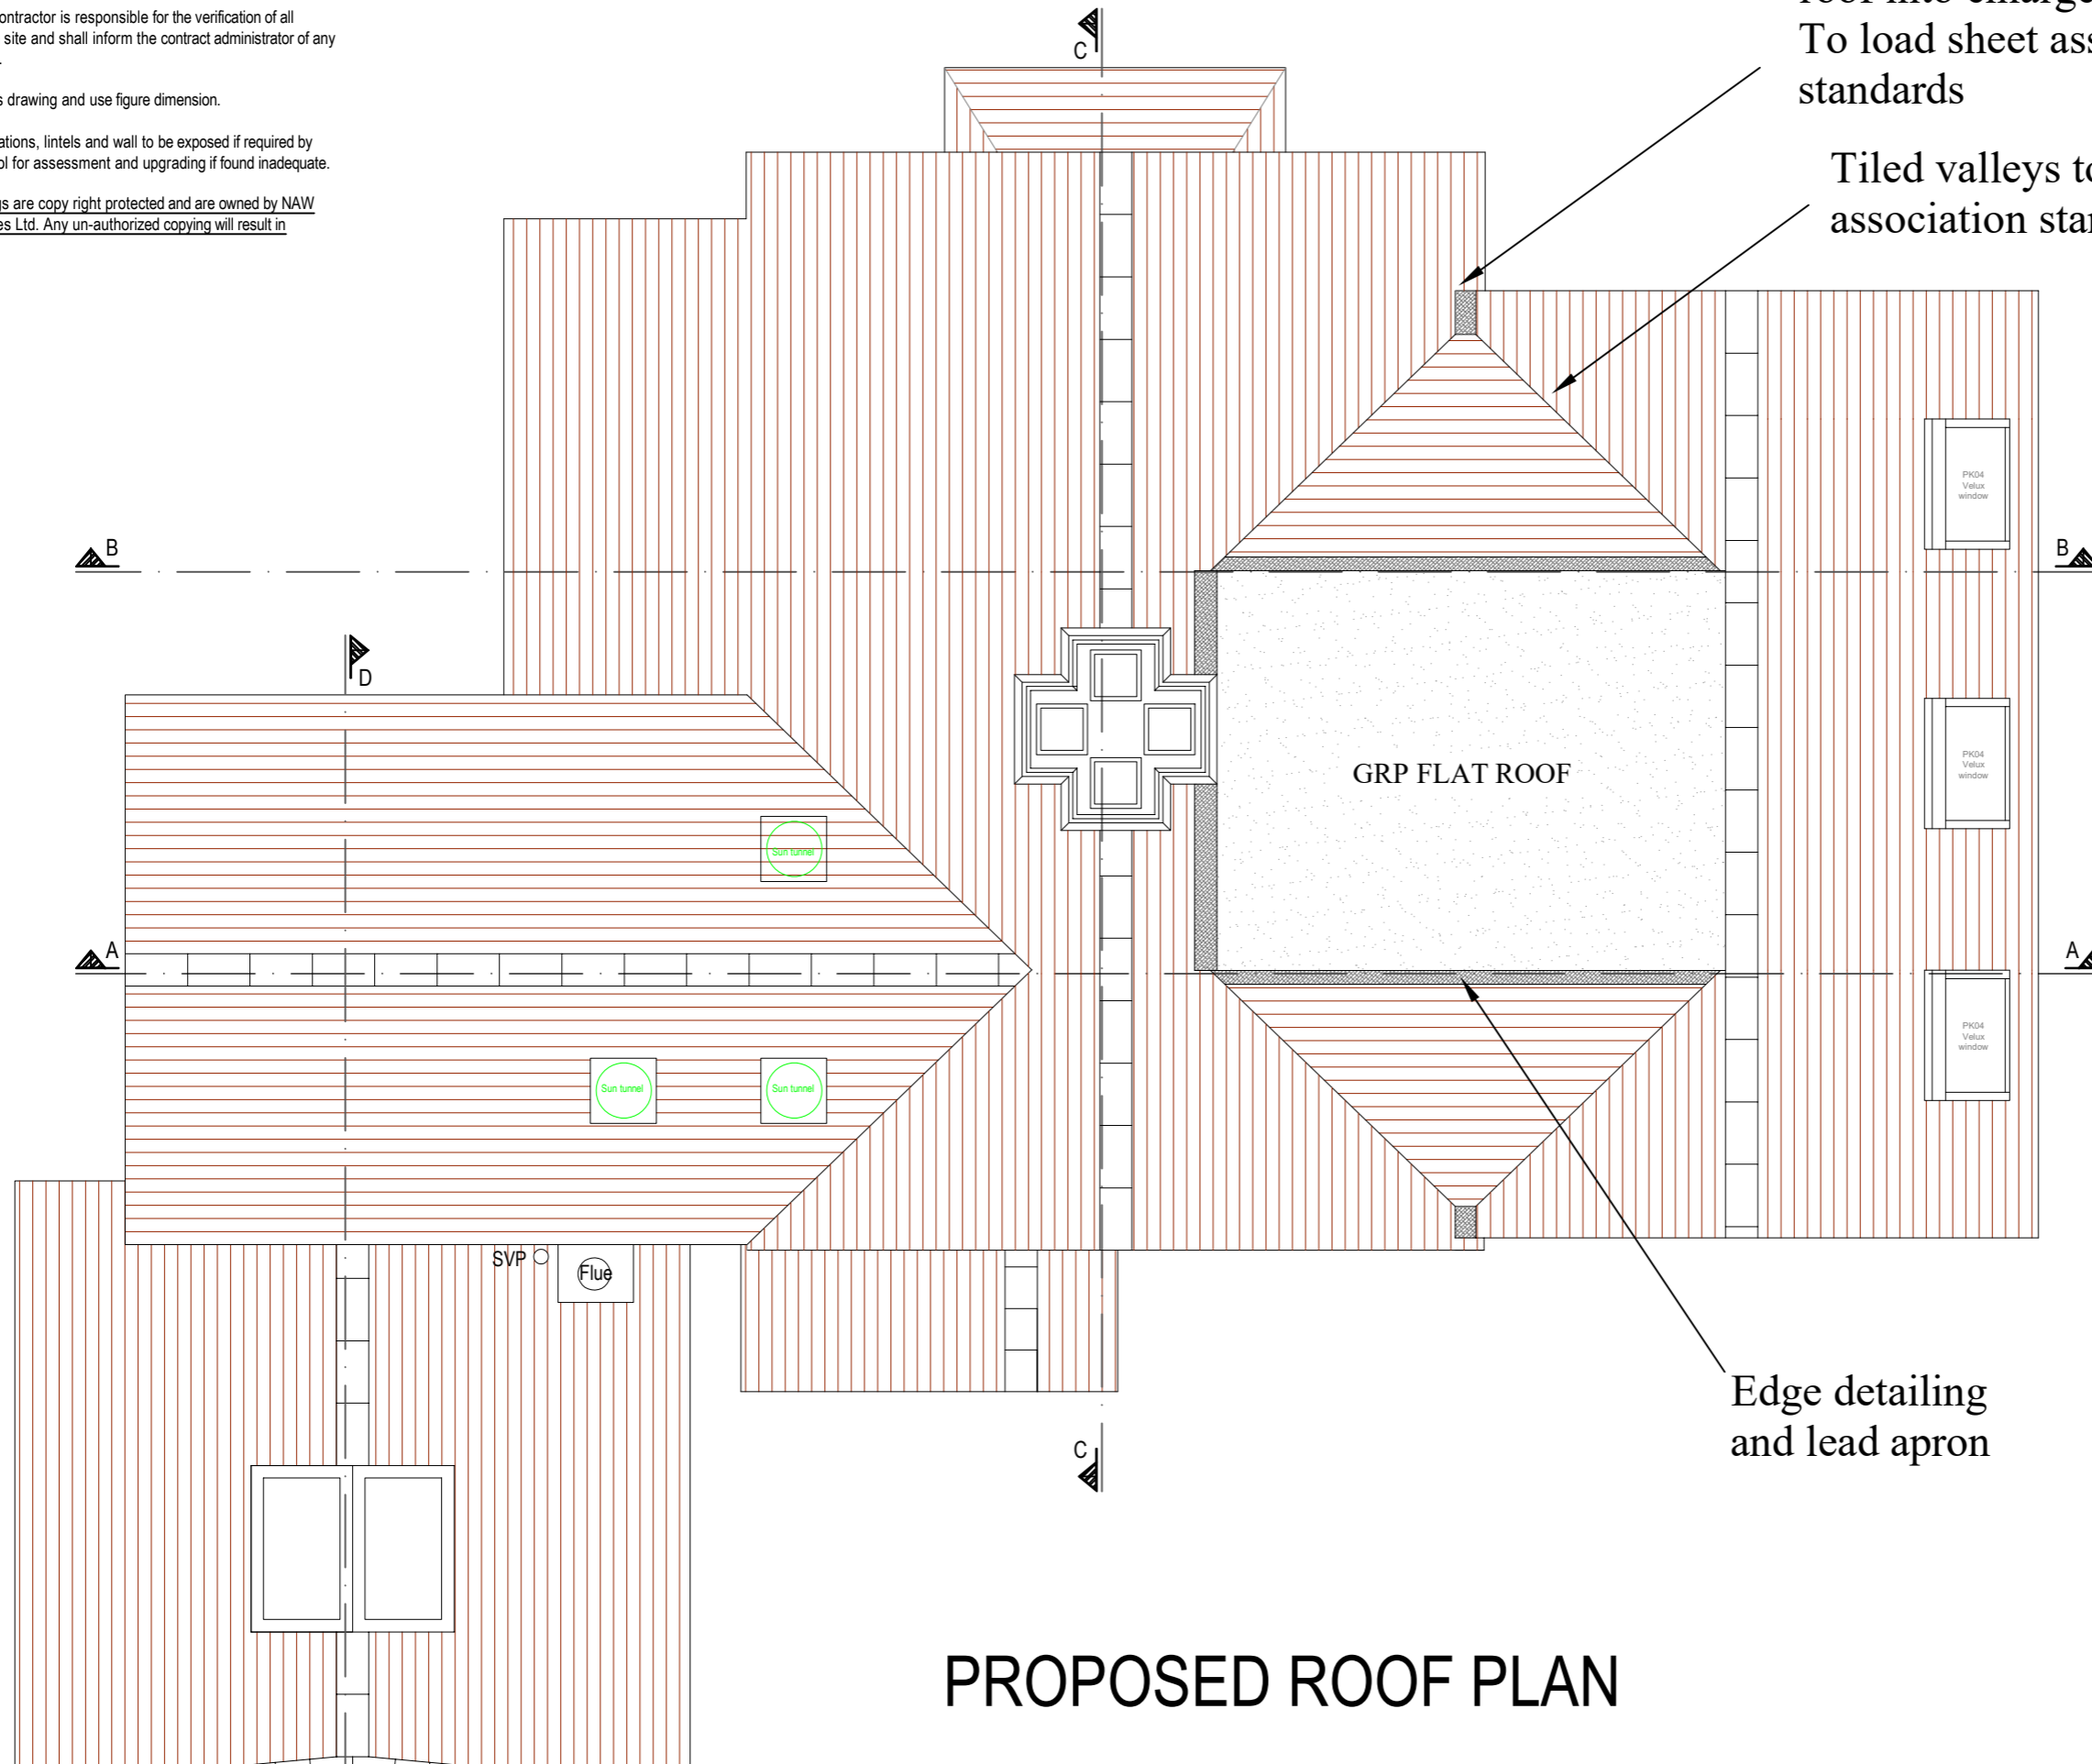

PROPOSED ROOF PLAN

Date	Description	Rev
 NAW DESIGN SERVICES LTD 477 Chester Road, Trafford Manchester M16 9HF Email: nawdesignservices@btinternet.com		
DRAWING 22		
Project		
Purse Ryde Cottage, Westwood Lane, Normandy, GU32JF 2 storey side extension and internal alterations		
Client		
Tyrone & Elizabeth Bernal-Soria		
Title		Revision
Proposed roof plan		F
Date	Scale	Drawn
02.04.2024	Not to scale	NAW
Job No.	Dwg No.	Checked by
NAW.PRC.011	E&P/022	NAW