
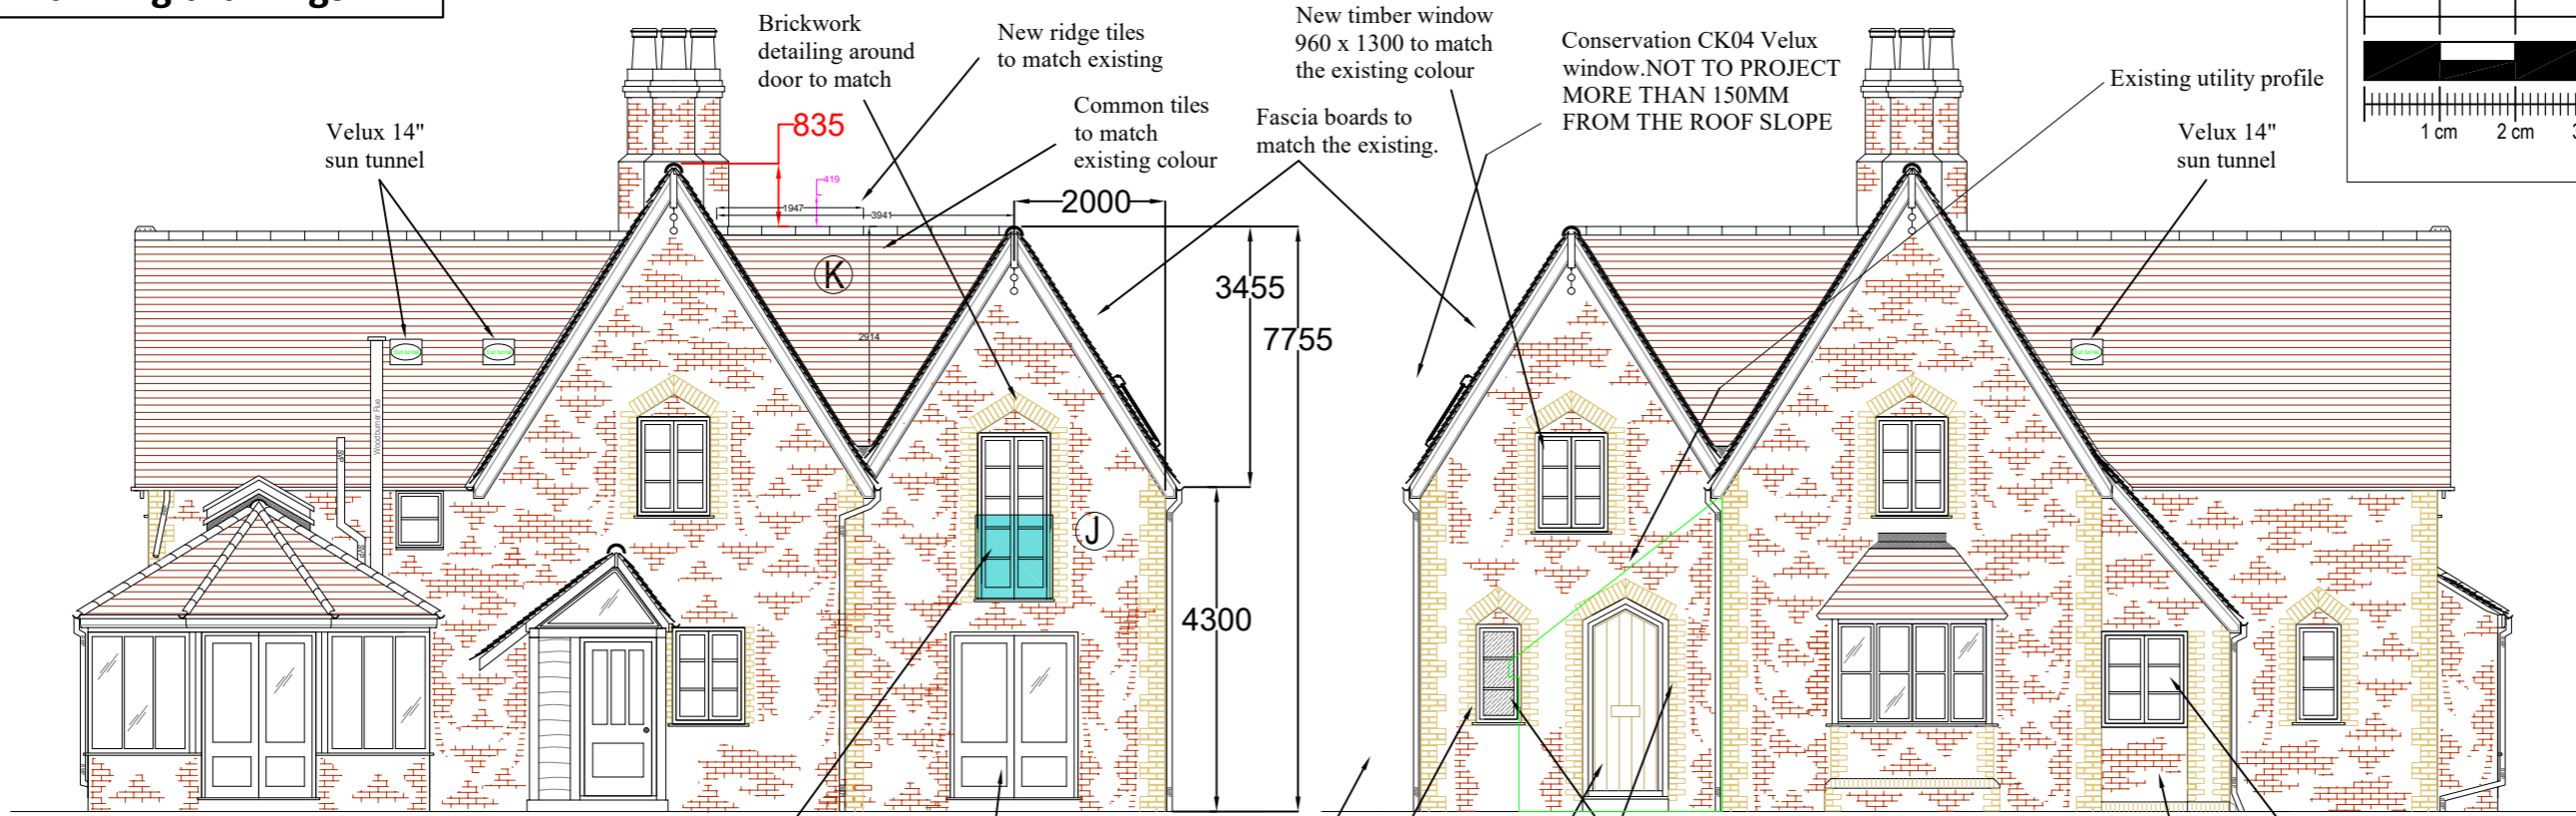


Planning drawings

Scale Bar: 1:100

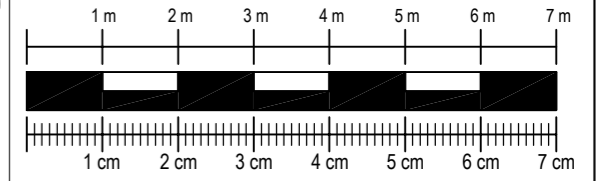

PROPOSED REAR ELEVATION

PROPOSED FRONT ELEVATION

Notes:
The General contractor is responsible for the verification of all dimensions on site and shall inform the contract administrator of any discrepancies.

Scale from this drawing and use figure dimension.

Existing foundations, lintels and wall to be exposed if required by Building Control for assessment and upgrading if found inadequate.

These drawings are copy right protected and are owned by NAW Design Services Ltd. Any un-authorized copying will result in prosecution.

New timber french doors 980 x 2200 to match the existing colour with glass juliet balcony

New timber french doors 1690 x 2200 to match the existing colour

New guttering to match the existing


New timber window 600 x 1300 to match the existing colour

Reclaimed existing front door in new location

Brickwork detailing around windows/doors to match the existing

New brickwork to match the existing

1270h x 1140w Timber window to match the existing

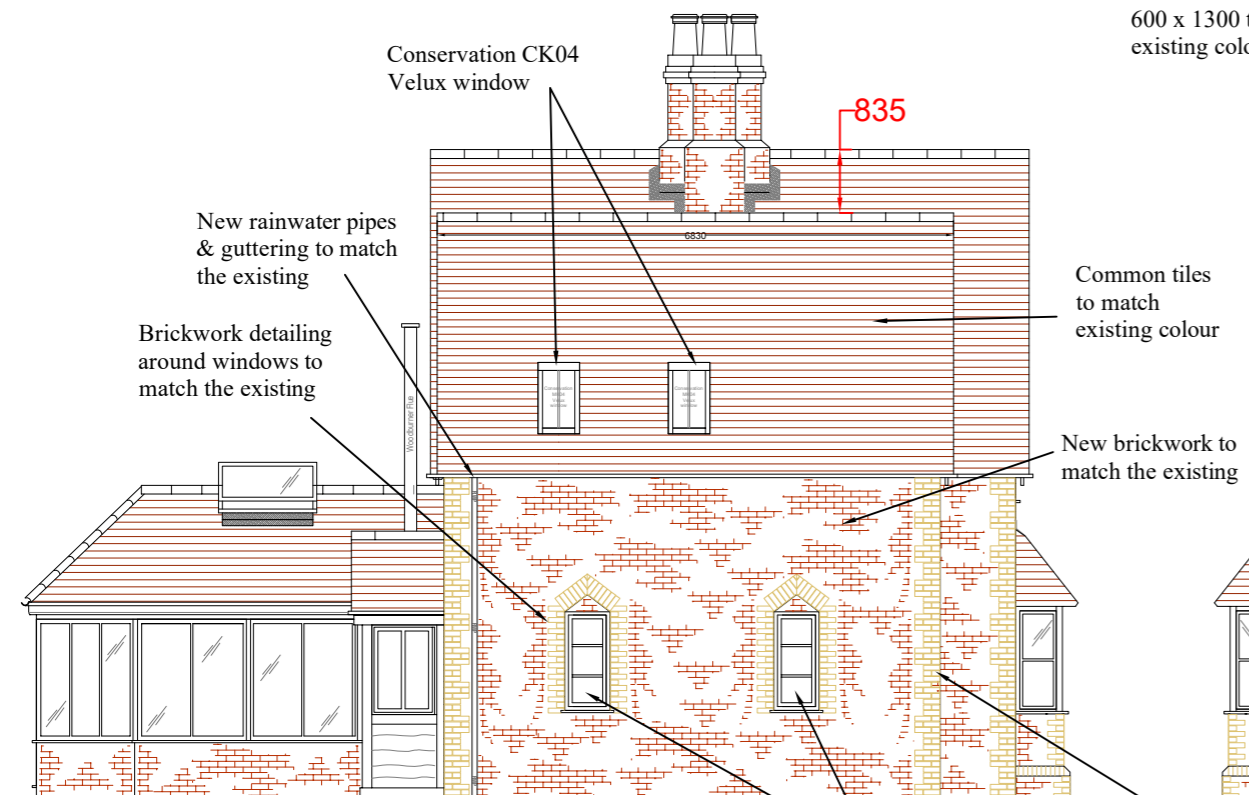

PROPOSED SIDE ELEVATION (SOUTH FACING)



PROPOSED SIDE ELEVATION (NORTH FACING)

Conservation CK04 Velux window

New rainwater pipes & guttering to match the existing

Brickwork detailing around windows to match the existing

Common tiles to match existing colour

New brickwork to match the existing

New timber window 600 x 1300 to match the existing colour

Brickwork corner detailing to match the existing

NAW		
Date	Description	Rev
	 477 Chester Road, Trafford Manchester M16 9HF Email: nawdesignservices@btinternet.com	
DRAWING 9		
Project		
Purse Ryde Cottage, Westwood Lane, Normandy, GU32JF 2 storey side extension and internal alterations		
Client		
Tyrone & Elizabeth Bernal-Soria		
Title	Revision	
Proposed elevations	A	
Date	Scale	Drawn
20.06.2023	1/100 @ A3	NAW
Job No.	Dwg No.	Checked by
NAW.PRC.011	E&P/009	NAW