


Planning drawings

Scale Bar: 1:100

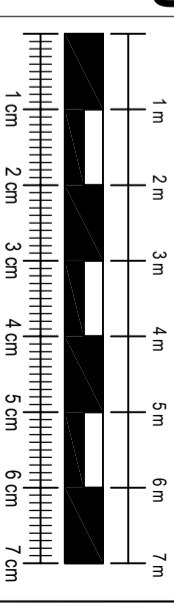


Notes:

The General contractor is responsible for the verification of all dimensions on site and shall inform the contract administrator of any discrepancies.

Scale from this drawing and use figure dimension.


Existing foundations, inlets and wall to be exposed if required by Building Control for assessment and upgrading if found inadequate.

These drawings are copy right protected and are owned by NAW Design Services Ltd. Any un-authorized copying will result in prosecution.

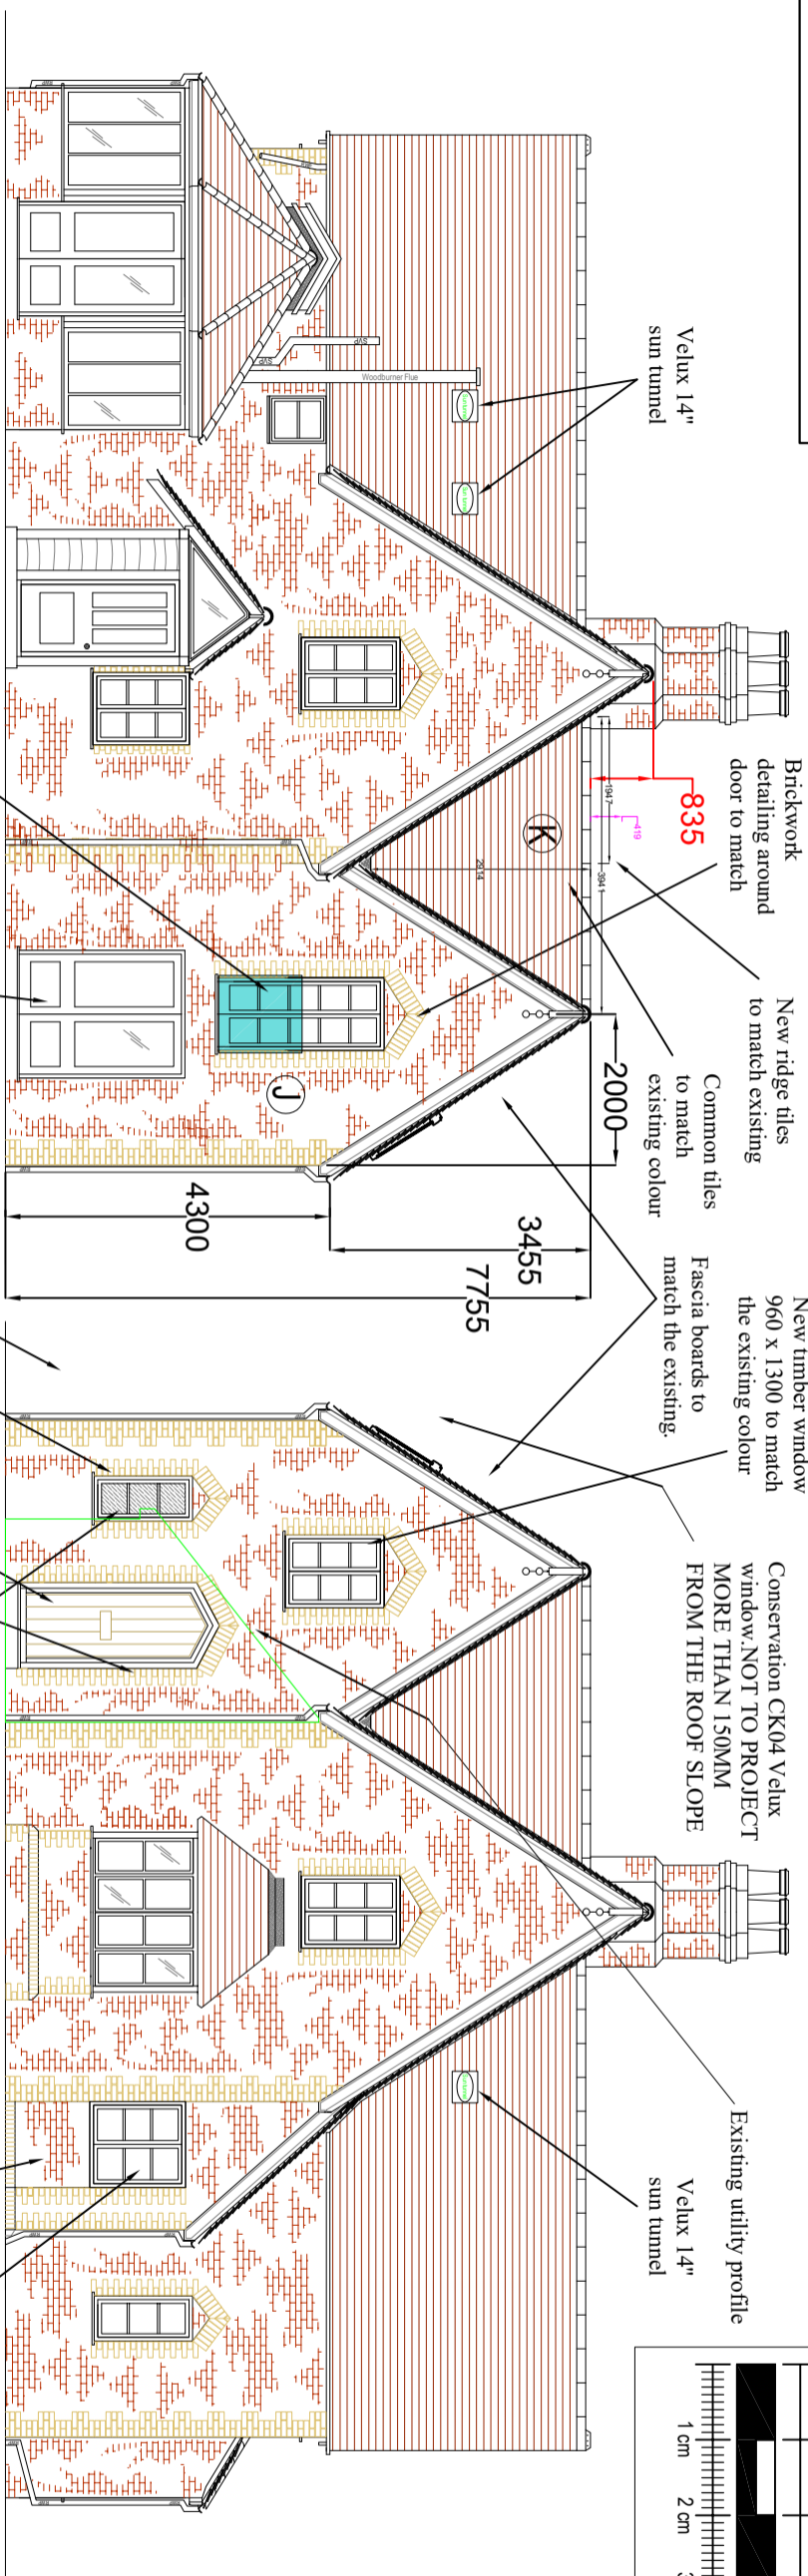

PROPOSED REAR ELEVATION

PROPOSED FRONT ELEVATION

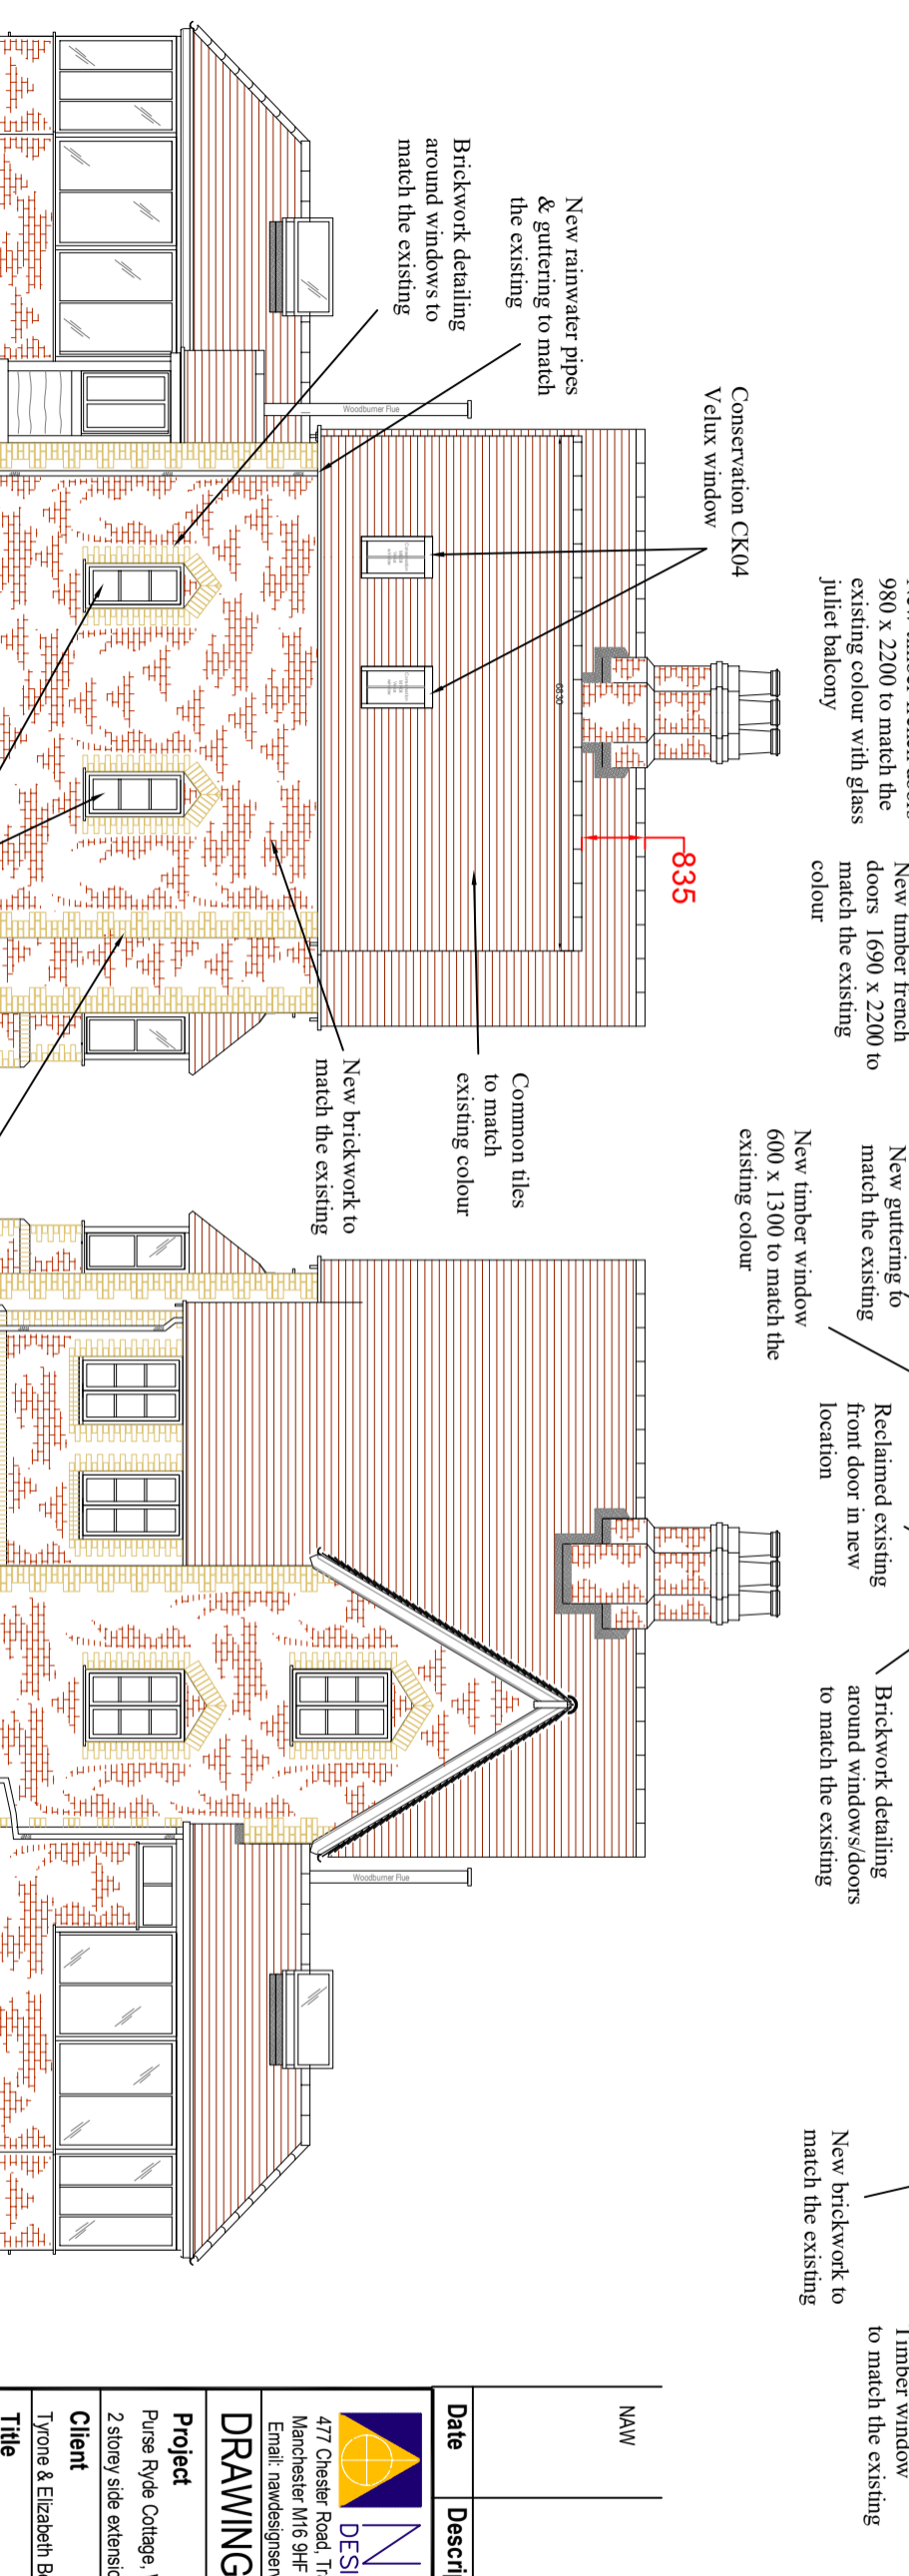

PROPOSED SIDE ELEVATION (SOUTH FACING)

PROPOSED SIDE ELEVATION (NORTH FACING)

NAW				
Date	Description	Rev		
<p>NAW DESIGN SERVICES LTD 477 Chester Road, Trafford Manchester M16 9HF Email: nawdesignservices@btinternet.com</p>				
DRAWING 9				
Project				
Purse Ryde Cottage, Westwood Lane, Normandy, GU32JF				
2 storey side extension and internal alterations				
Client				
Tyrone & Elizabeth Bernal-Soria				
Title				
Proposed elevations				
Revision				
A				
Date	Scale	Drawn		
20.06.2023	1/100 @ A3	NAW		
Job No.	Dwg No.	Checked by		
NAW.PRC.011	E&P/009	NAW		