
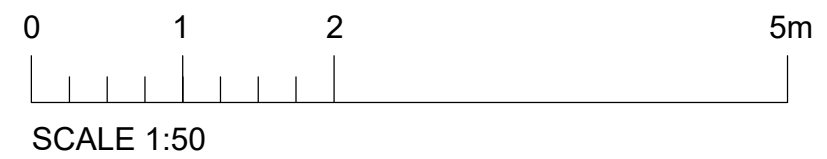


ALL WORKING DIMENSIONS TO BE CHECKED ON SITE.
FIGURED DIMENSIONS TO BE TAKEN IN PREFERENCE TO SCALED
DIMENSIONS.
ANY DISCREPANCIES BETWEEN DRAWINGS OF DIFFERING SCALES
AND BETWEEN DRAWINGS AND SPECIFICATION WHERE
APPROPRIATE TO BE NOTIFIED TO SUPERVISING OFFICER FOR
DECISION.
COPYRIGHT RESERVED.

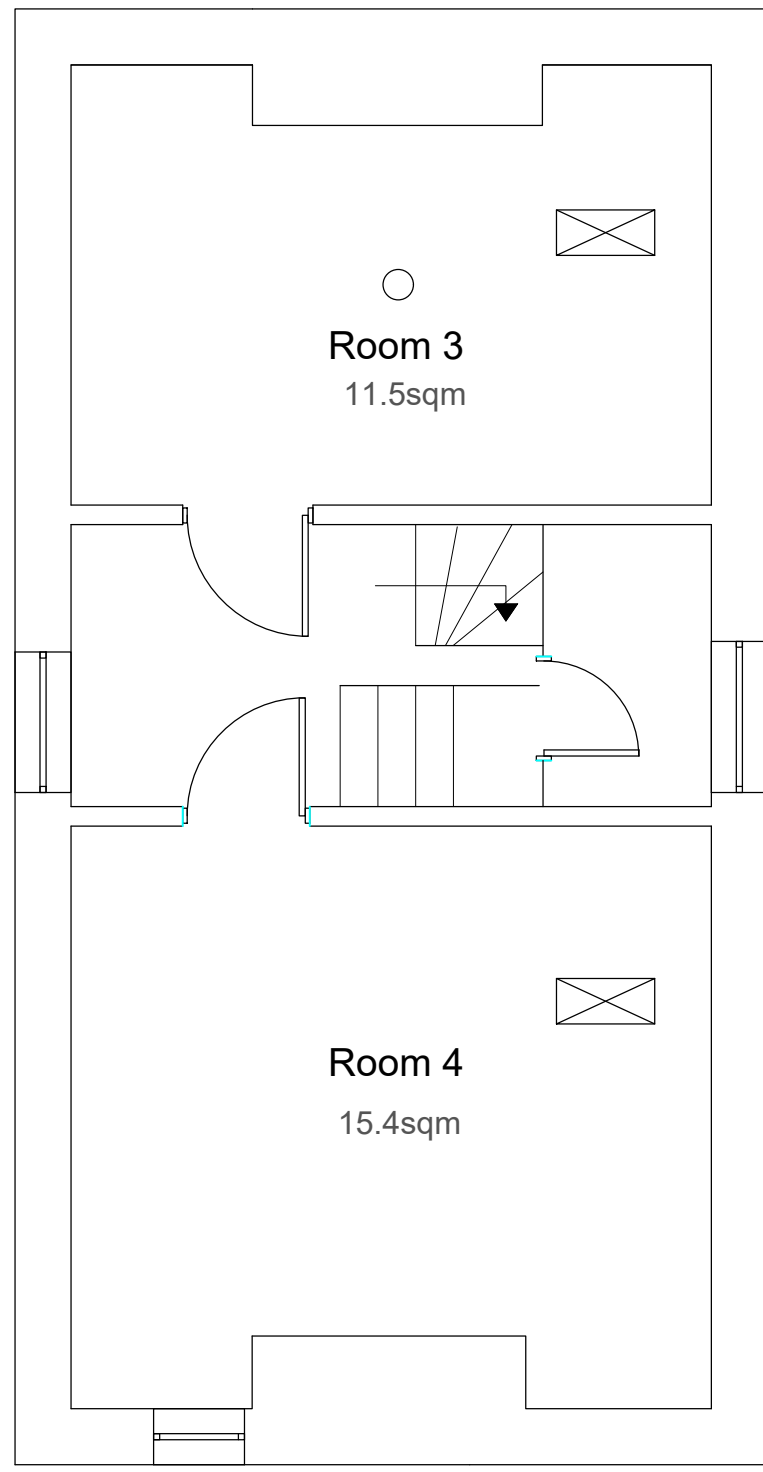

PROJECT
3 HILL STREET
SAFFRON WALDEN
ESSEX
CB10 1EH

CLIENT
SAFFRON WALDEN COUNCIL

DETAIL
SECOND FLOOR PLAN
AS EXISTING

RIBA
Chartered Practice
RICS

wilby & burnett

Provident House, 123 Ashdon Road, Saffron Walden, Essex CB10 2AJ
T: 01799 513621 | info@wilbyburnett.co.uk | www.wilbyburnett.co.uk
Wilby & Burnett LLP is a Limited Liability Partnership registered in England & Wales NO OC344570
Regulated by RICS

DATE SEPT 2023	DRAWN BY SF
SCALE 1:50 @A3	CHECKED BY WH
DRAWING NO. 3588/PD03	REVISION