

ROAD

PAVEMENT

GRASS VERGE

GRASS VERGE

NEIGHBOURING PROPERTY


FRONT GARDEN

COTTAGE

OUTBUILDINGS

NEIGHBOURING PROPERTY


REAR GARDEN

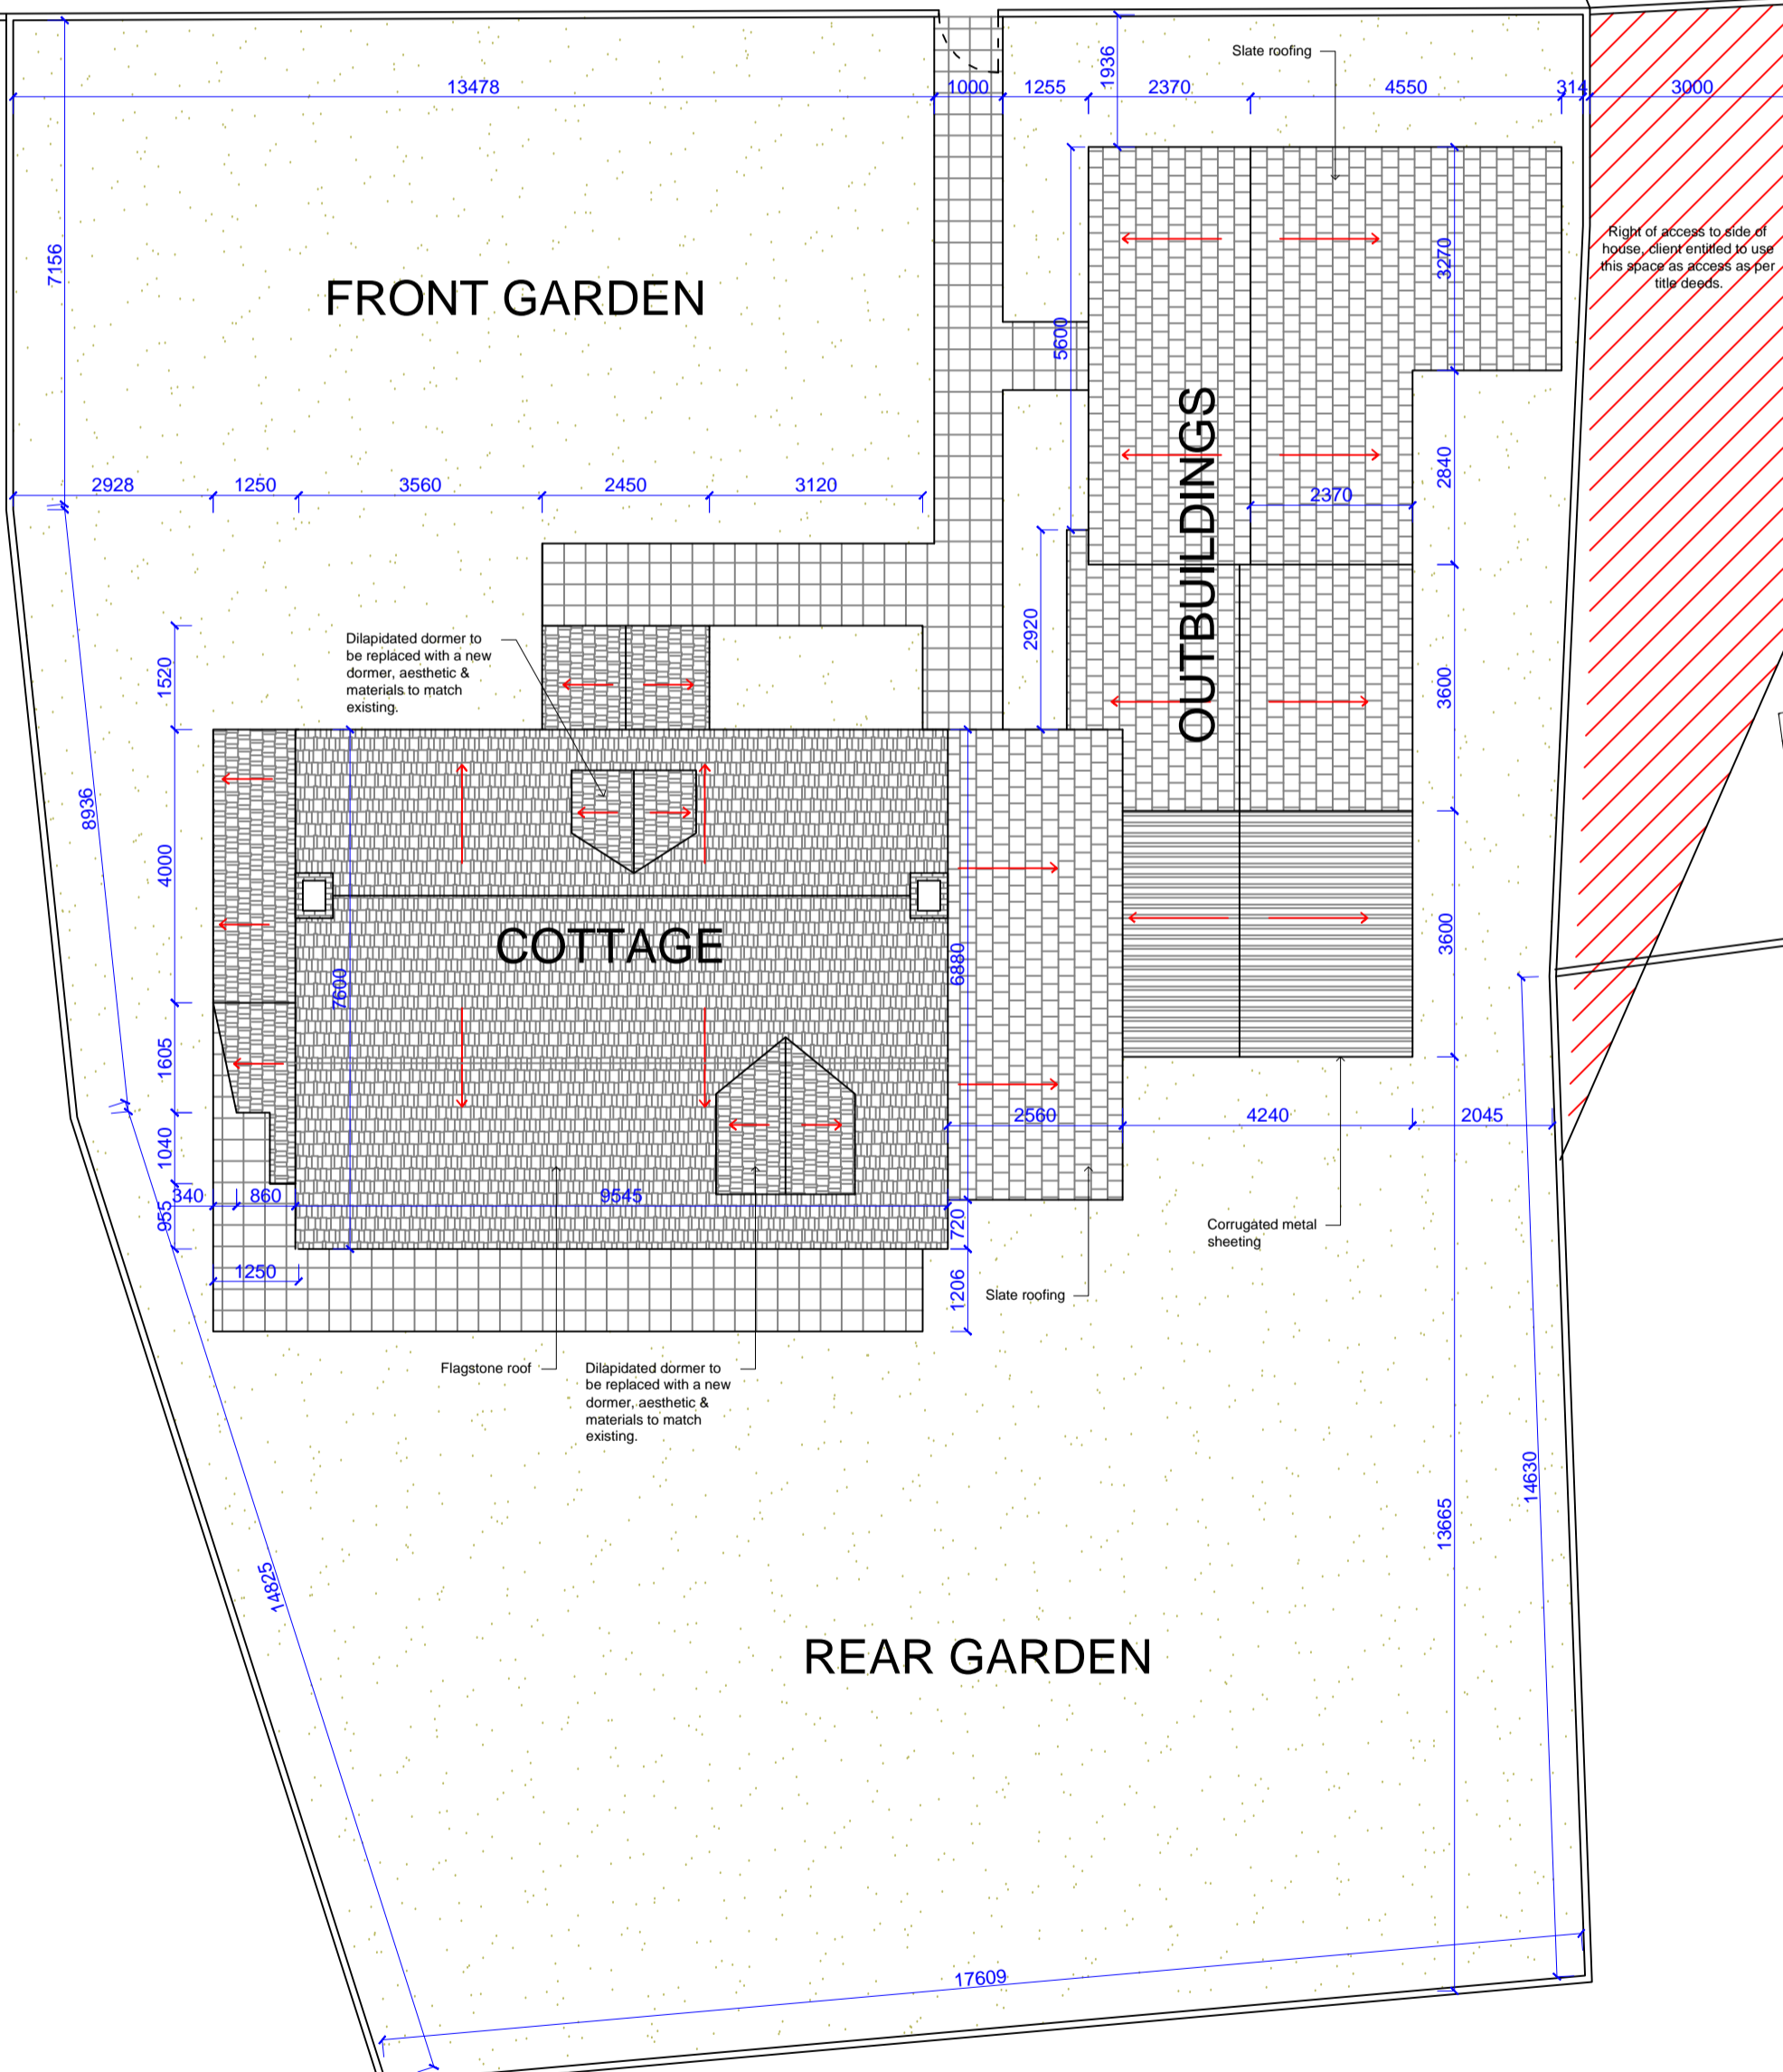

Revisions	
A.	26/01/24 - Roof notes added.
B.	22/02/24 - Side access added.

Contractor to check all dimensions on site prior to starting on site.
This drawing is the copyright of Swordsman Historic Architectural Design and must not be used in conjunction with any other project without the express written consent of Swordsman Historic Architectural Design.

PROJECT
Bracken Cottage,
63 High Street,
Sandlake,
Oxfordshire
OX29 7RH

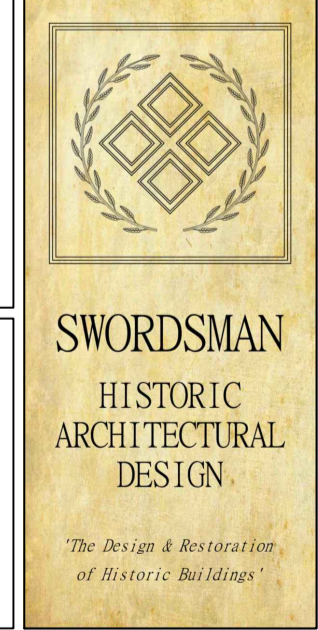

DRAWING TITLE
Proposed Site Plan


SCALE 1:100 @ A1
DATE 05-01-2024

DRAWING NUMBER
S225-005

DRAWN SP

REV	A	B							

Site Plan

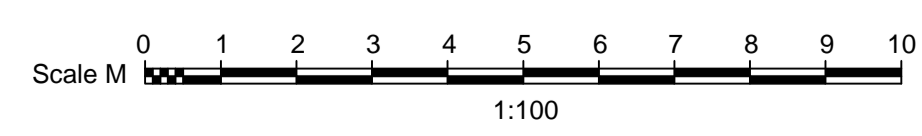

Original size 100mm @ A1