



**THIS DRAWING IS COPYRIGHT:**  
 DIMENSIONS SHOULD NOT BE SCALED FROM THE  
 DRAWINGS FIGURED DIMENSIONS TO BE USED &  
 CHECKED ON SITE PRIOR TO START OF ANY WORK

REVISIONS	Date	Inl
<b>A</b>	Update east boundary	20/01/2020 AB
<b>B</b>	Update west boundary & party walls	28/01/2020 AB

**FRONT OF PROPERTY NOT SURVEYED - BASED ON RECORD DRAWINGS BY OTHERS; PARTY WALL ARRANGEMENTS CONJECTURAL**

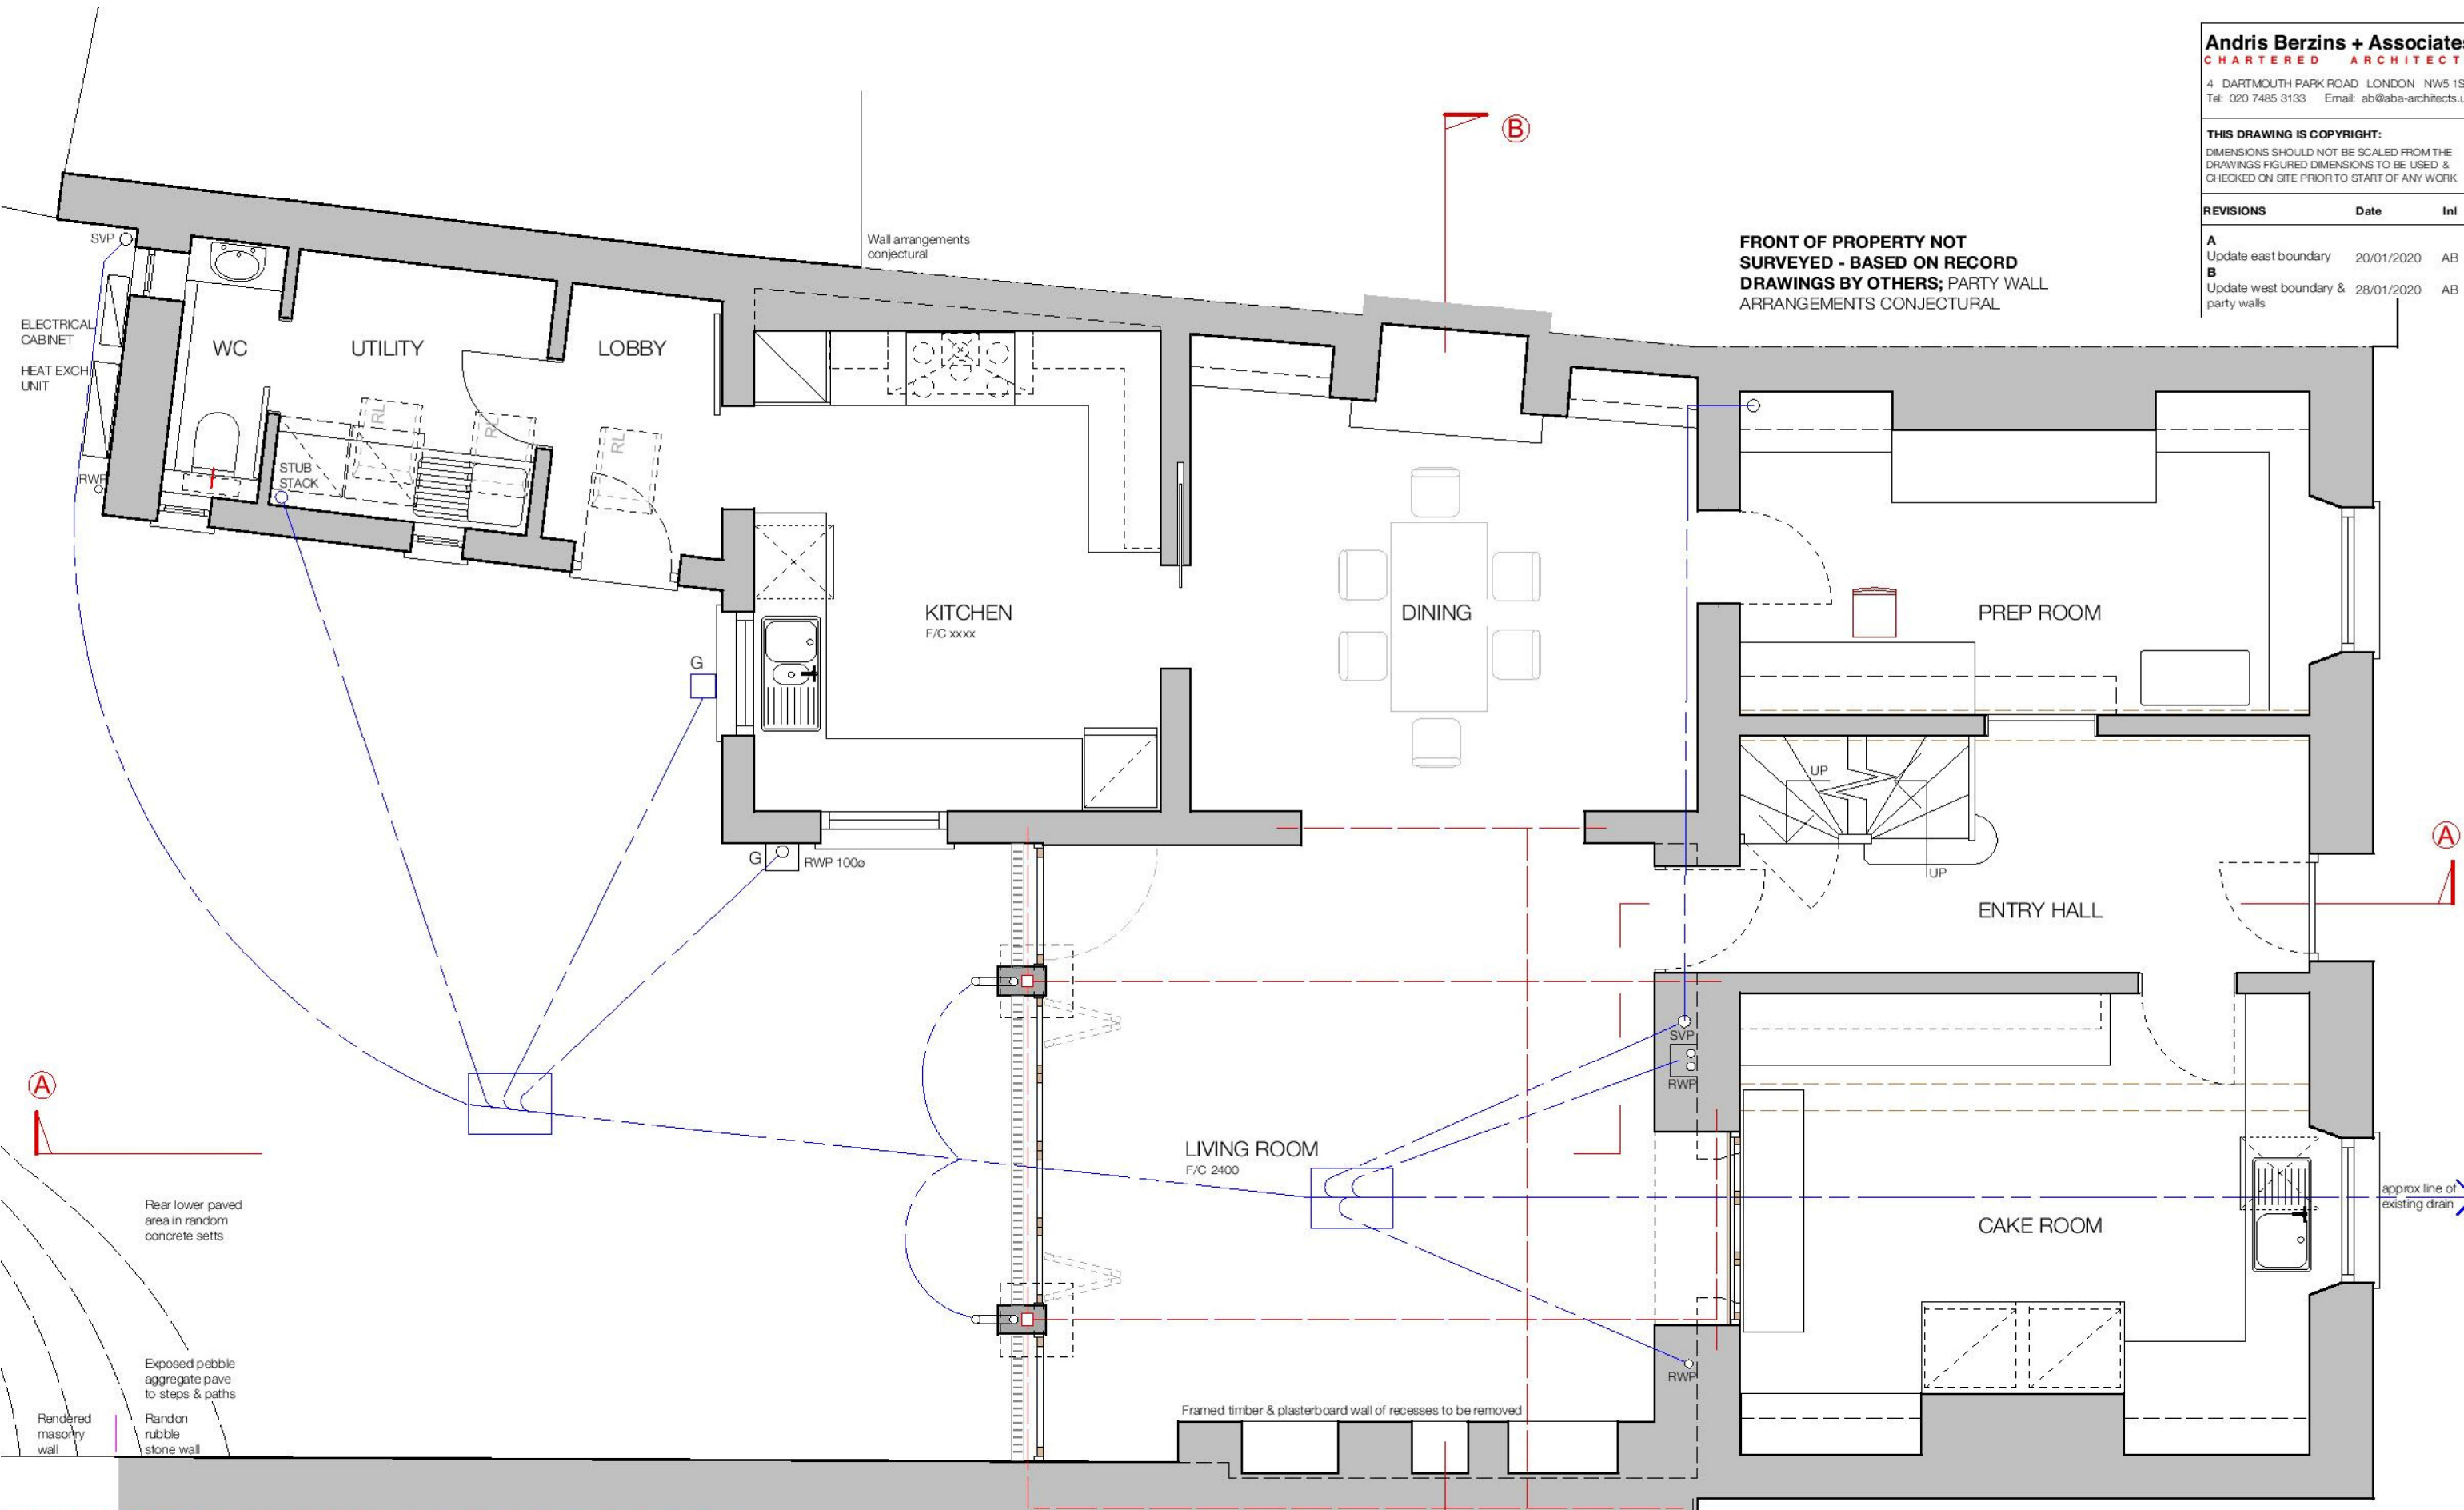

**GROUND FLOOR PLAN : EXISTING**  
 Scale 1:50

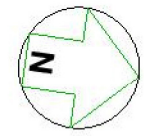

**REFERENCE**  
 from record drawings by others

**Scheme Level**

**Job:** 26 Newland Street, OX29 4JZ  
**Client:** A & N Relph  
**Title:** Ground Floor Plan; Existing  
**Scale:** 1:50 @ A3  
**Drawing No:** 19/07/02  
**Rev:** B  
**Drawn by:** AB  
**Date:** 14/11/19

