
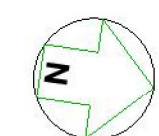


THIS DRAWING IS COPYRIGHT:
 DIMENSIONS SHOULD NOT BE SCALED FROM THE
 DRAWINGS FIGURED DIMENSIONS TO BE USED &
 CHECKED ON SITE PRIOR TO START OF ANY WORK


REVISIONS	Date	Inl
A	Update west boundary & party walls	28/01/2020 AB
B	Rear wing roof & bathroom configuration	20/02/2020 AB

**FIRST FLOOR OF PROPERTY NOT
 SURVEYED - BASED ON RECORD
 DRAWINGS BY OTHERS**

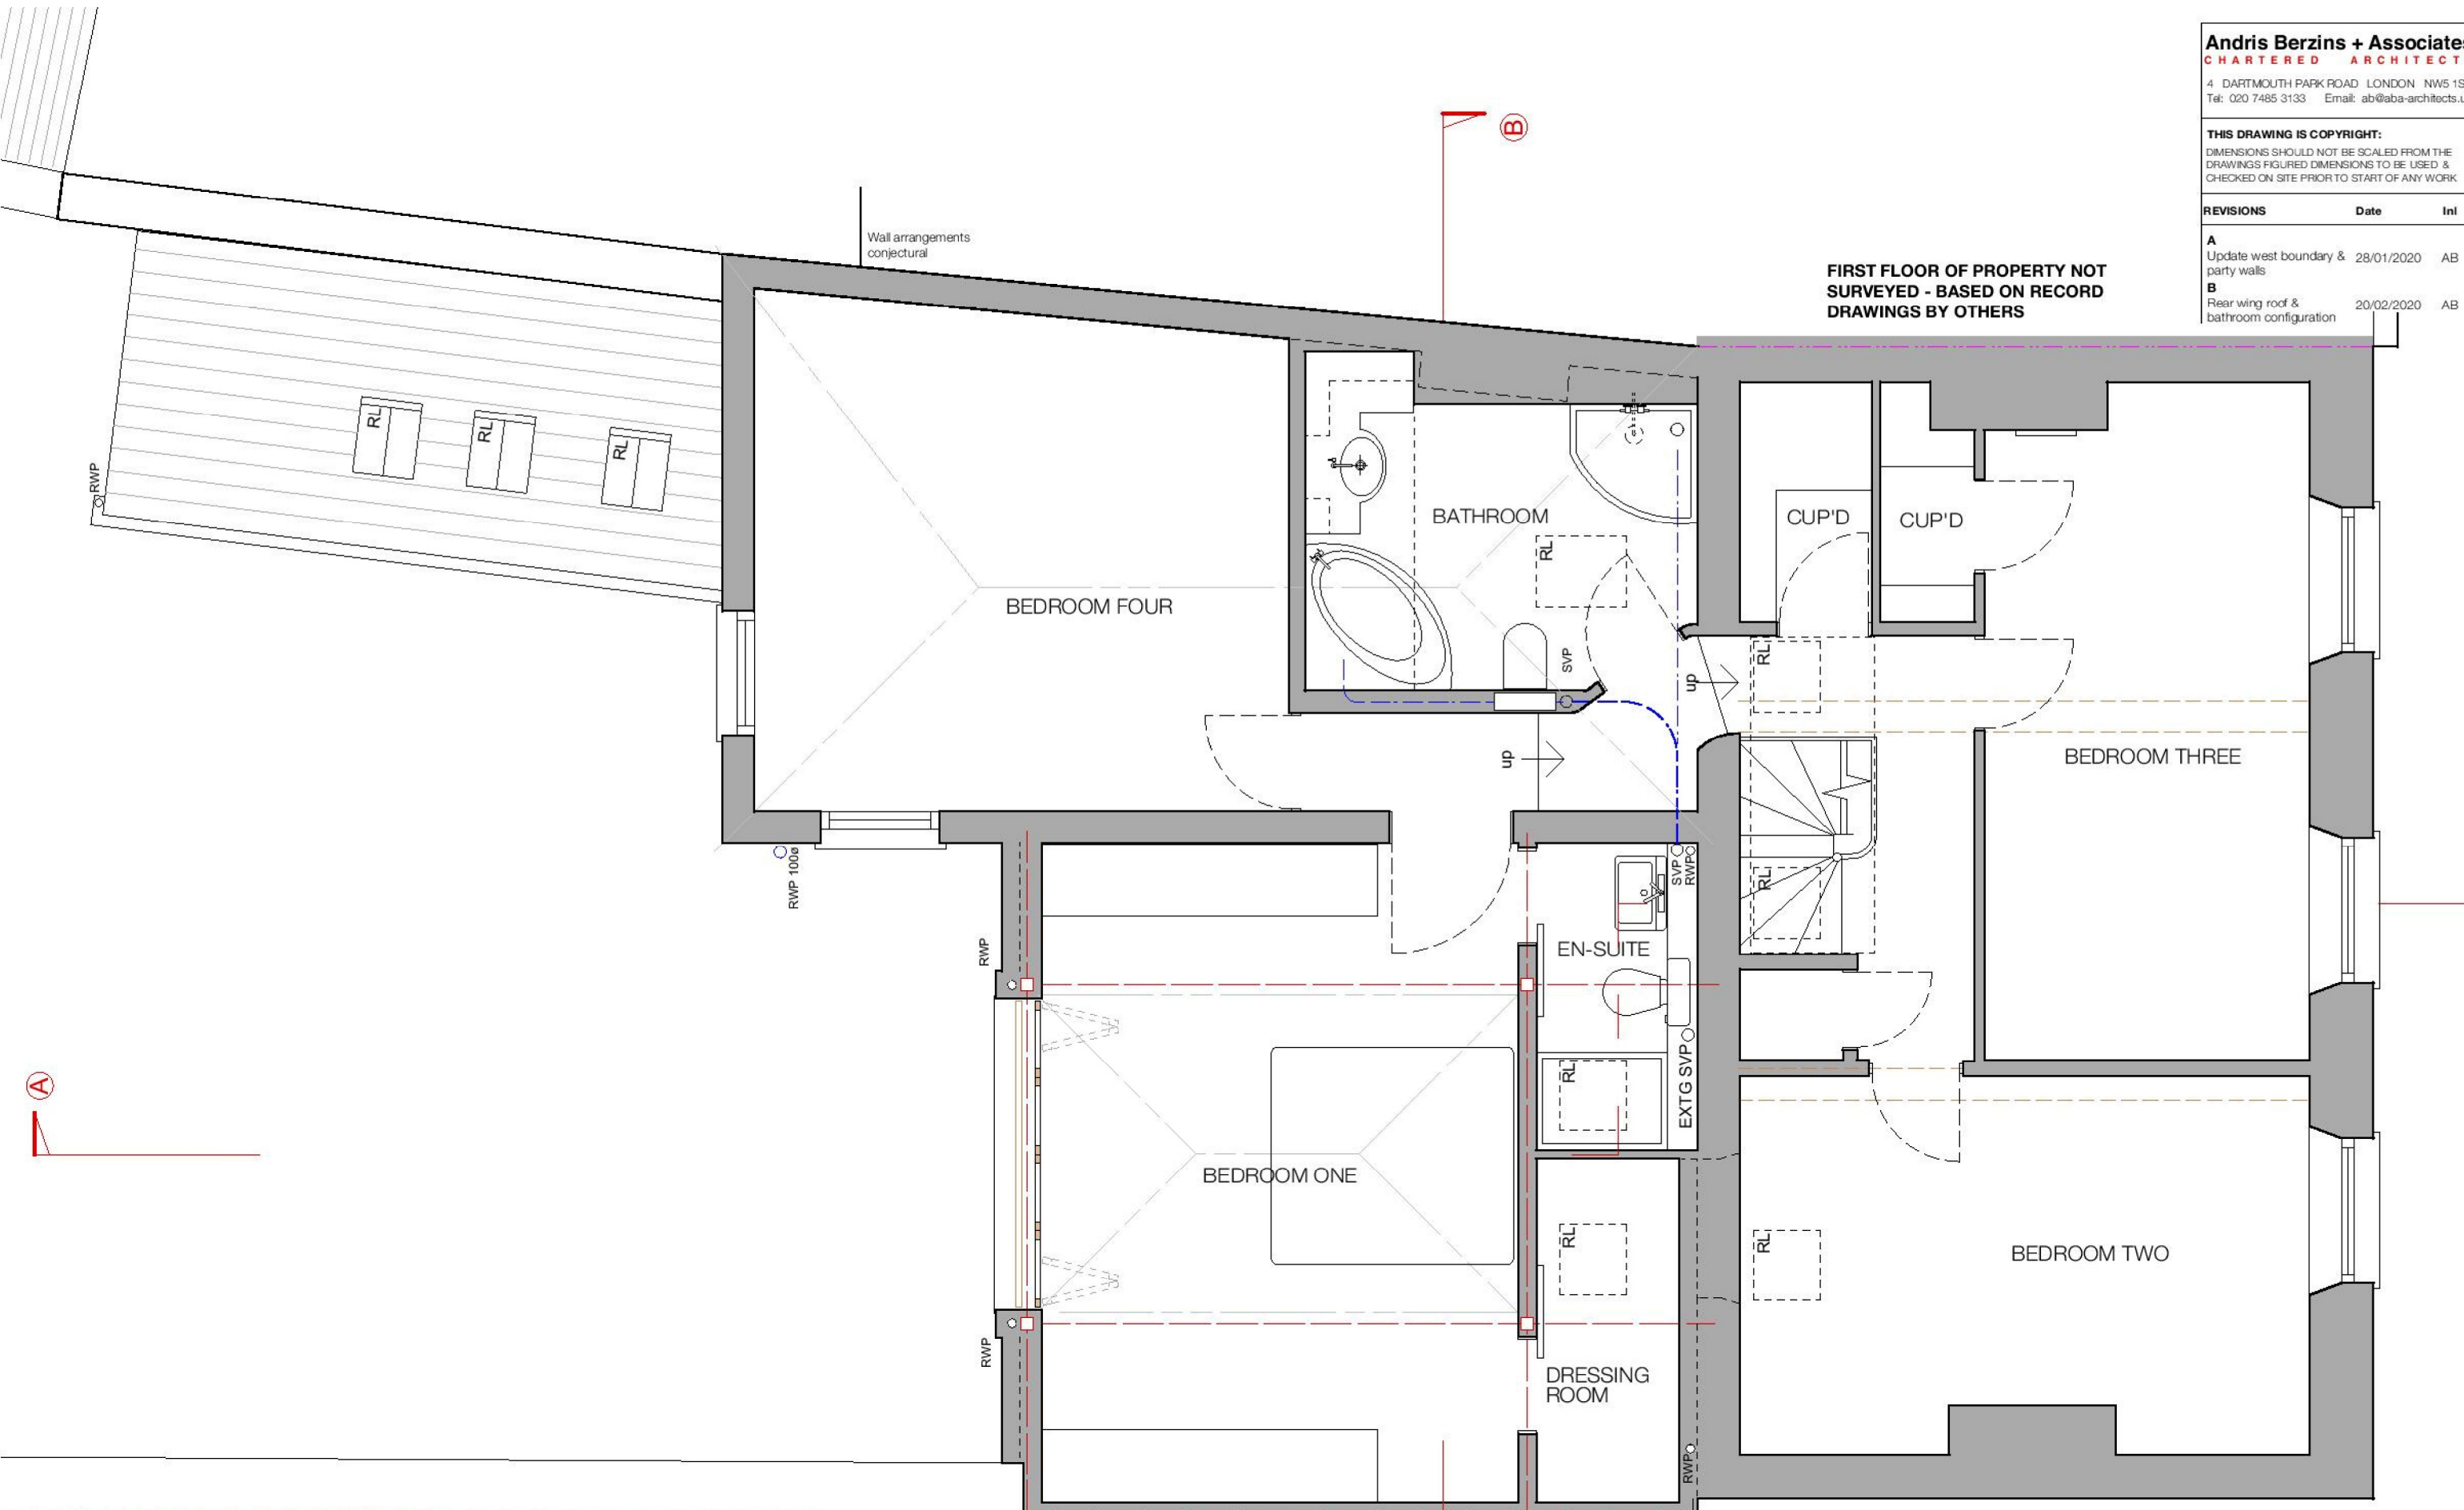

FIRST FLOOR PLAN : EXISTING

Scale 1:50

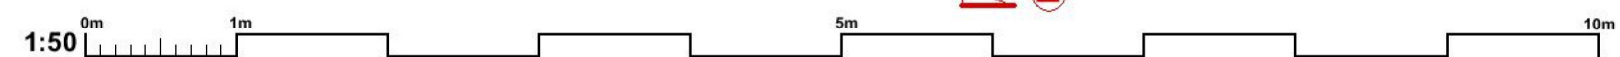

REFERENCE
 from record drawings by
 others

Scheme Level

Job:	26 Newland Street, OX29 4JZ
Client:	A & N Relph
Title:	First Floor Plan; Existing
Scale:	1:50 @ A3
Drawing No:	19/07/03
Rev:	B
Drawn by:	AB
Date:	18/11/19

