


RETURN FLANK      FRONT ELEVATION      FLANK      REAR      SECTION A-A      ROOF PLAN

ROOFLIGHTS TO FRONTAGE TO HALF-HIP ROOF.  
 EXISTING ROOF LINE.  
 PLAIN TILES TO MATCH EXISTING ROOF.


PLAIN TILE HANDIKIN TO RESTORE CHIMNEY & FASCIA.  
 NEW GABLE SECTION OF WALL RENDERED & PAINTED TO MATCH ENT. WALL.  
 WINDOWS BLOCKED UP & RENDERED/PAINTED TO MATCH ENT. WALL.

ASBESTOS MATERIAL TO BE REMOVED.

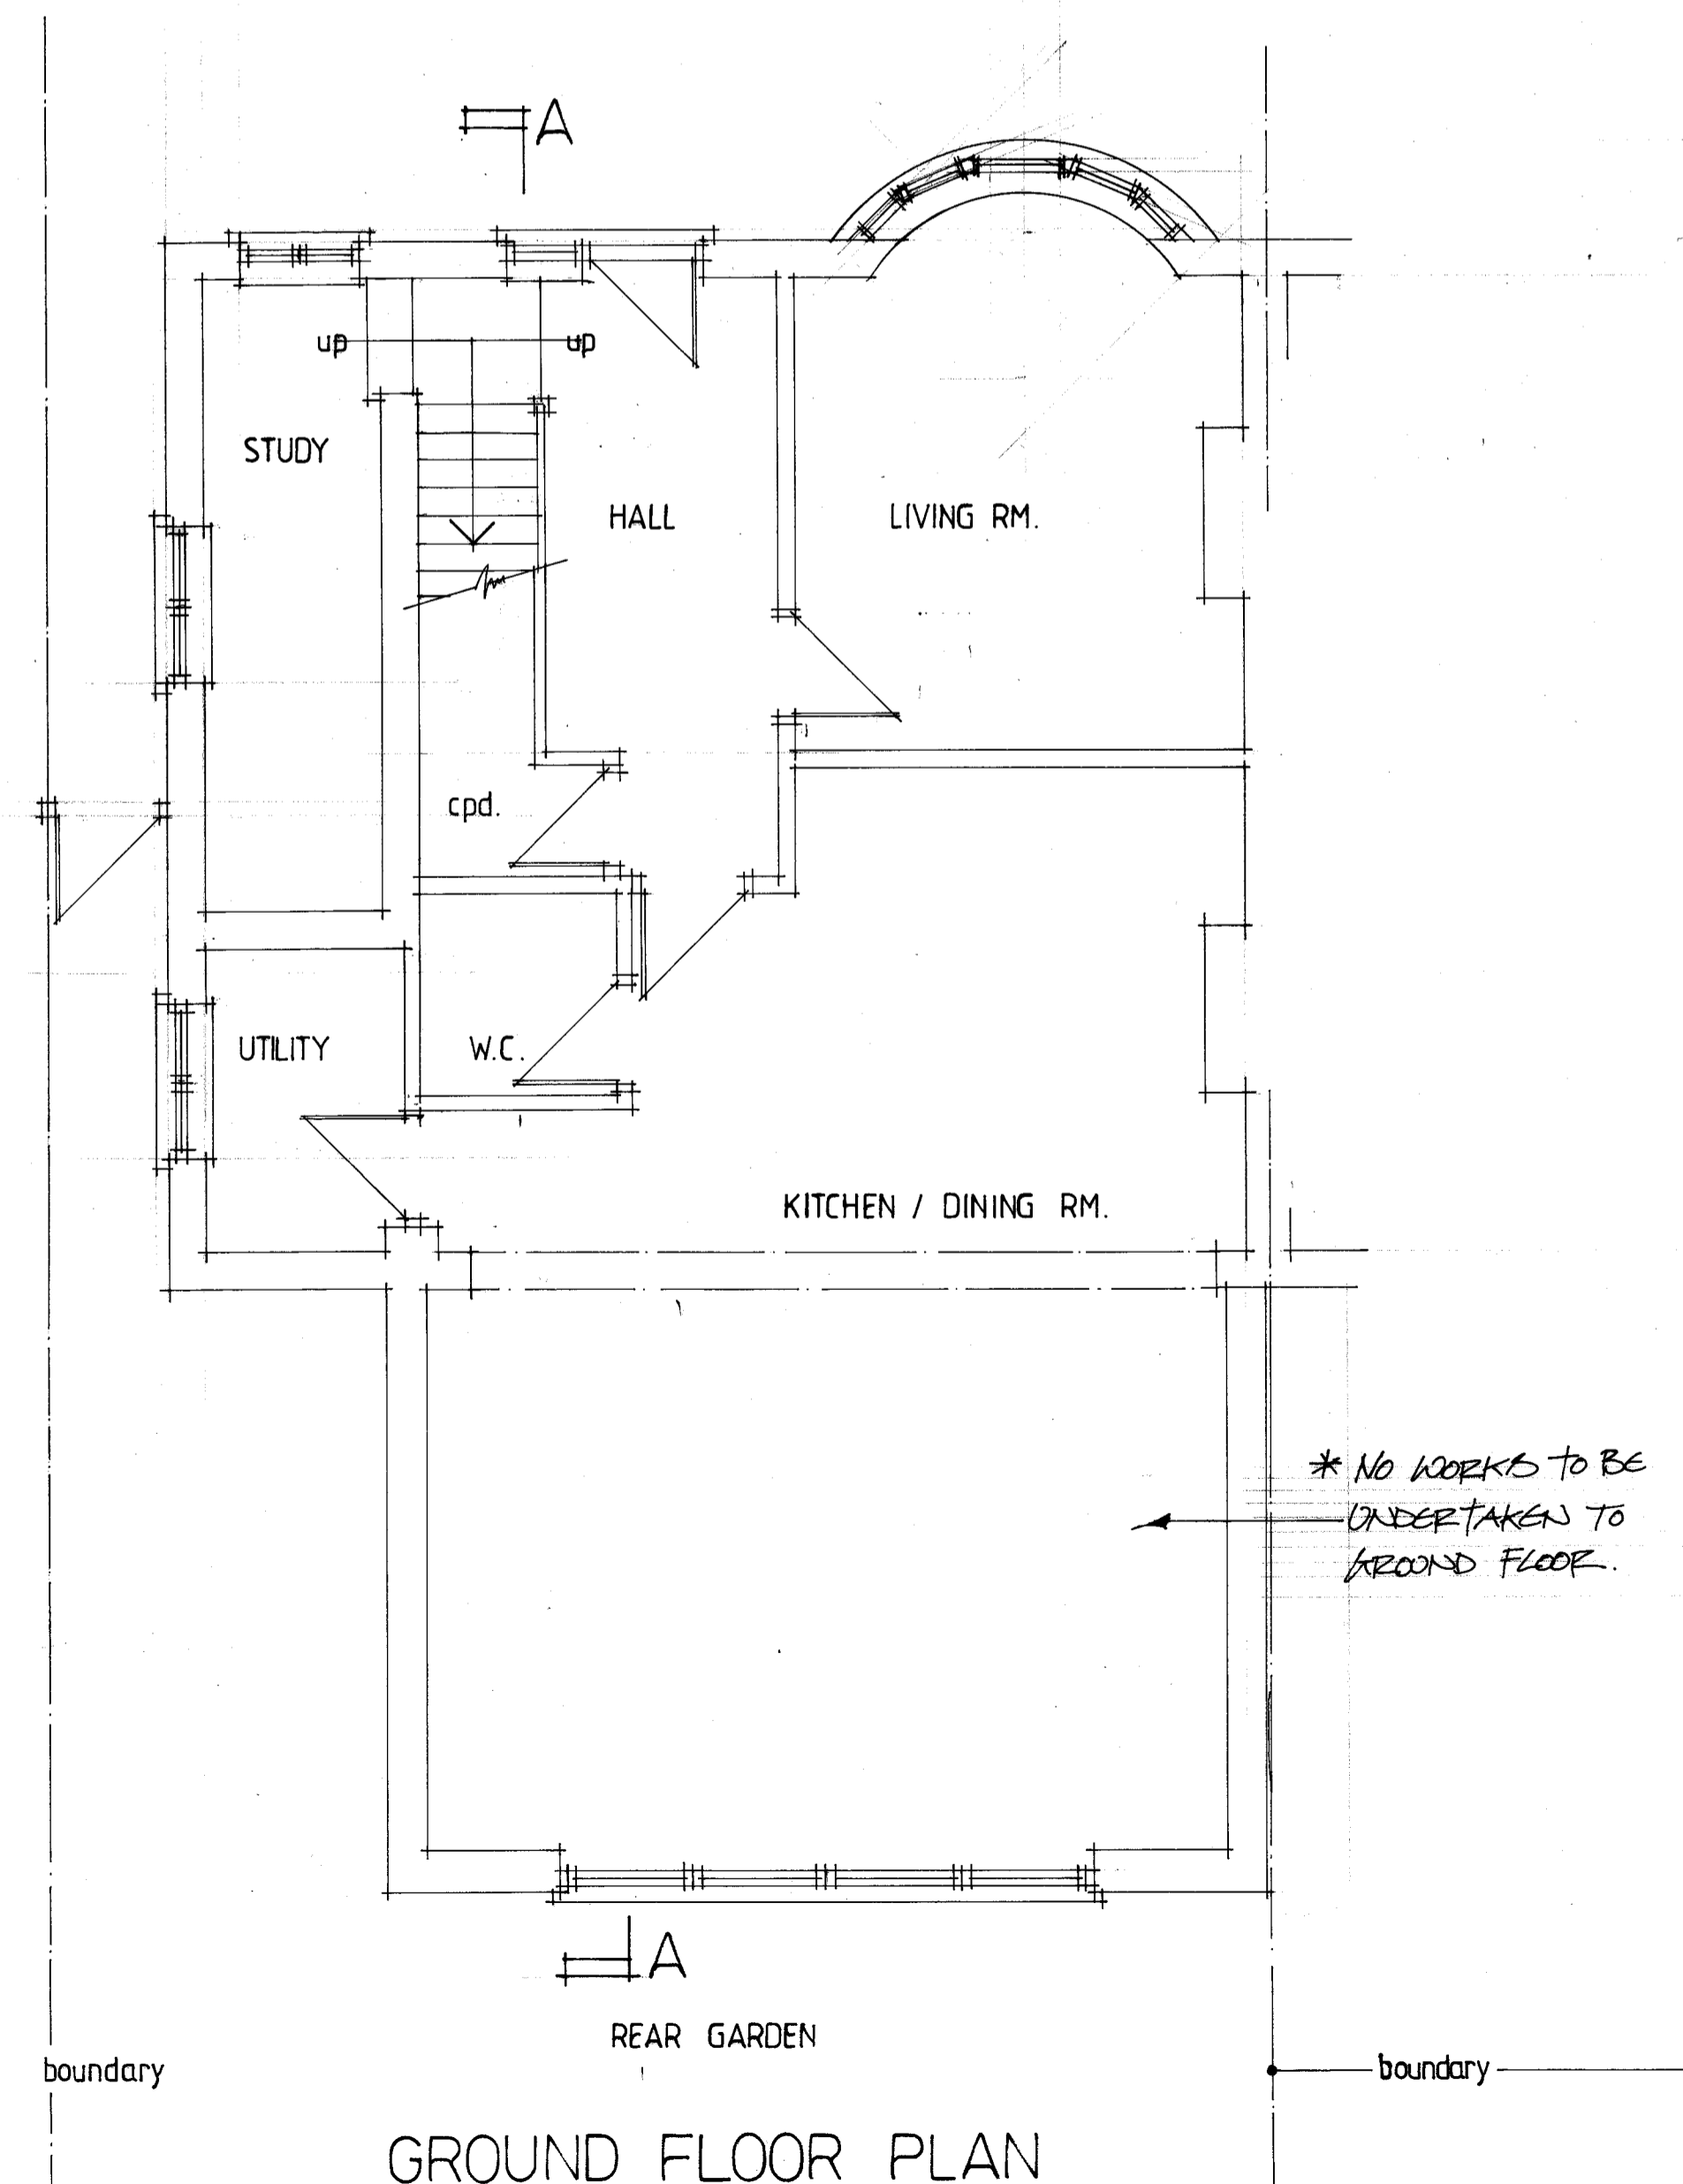


GROUND FLOOR PLAN

\* NO WORKS TO BE UNDERTAKEN TO SECOND FLOOR.

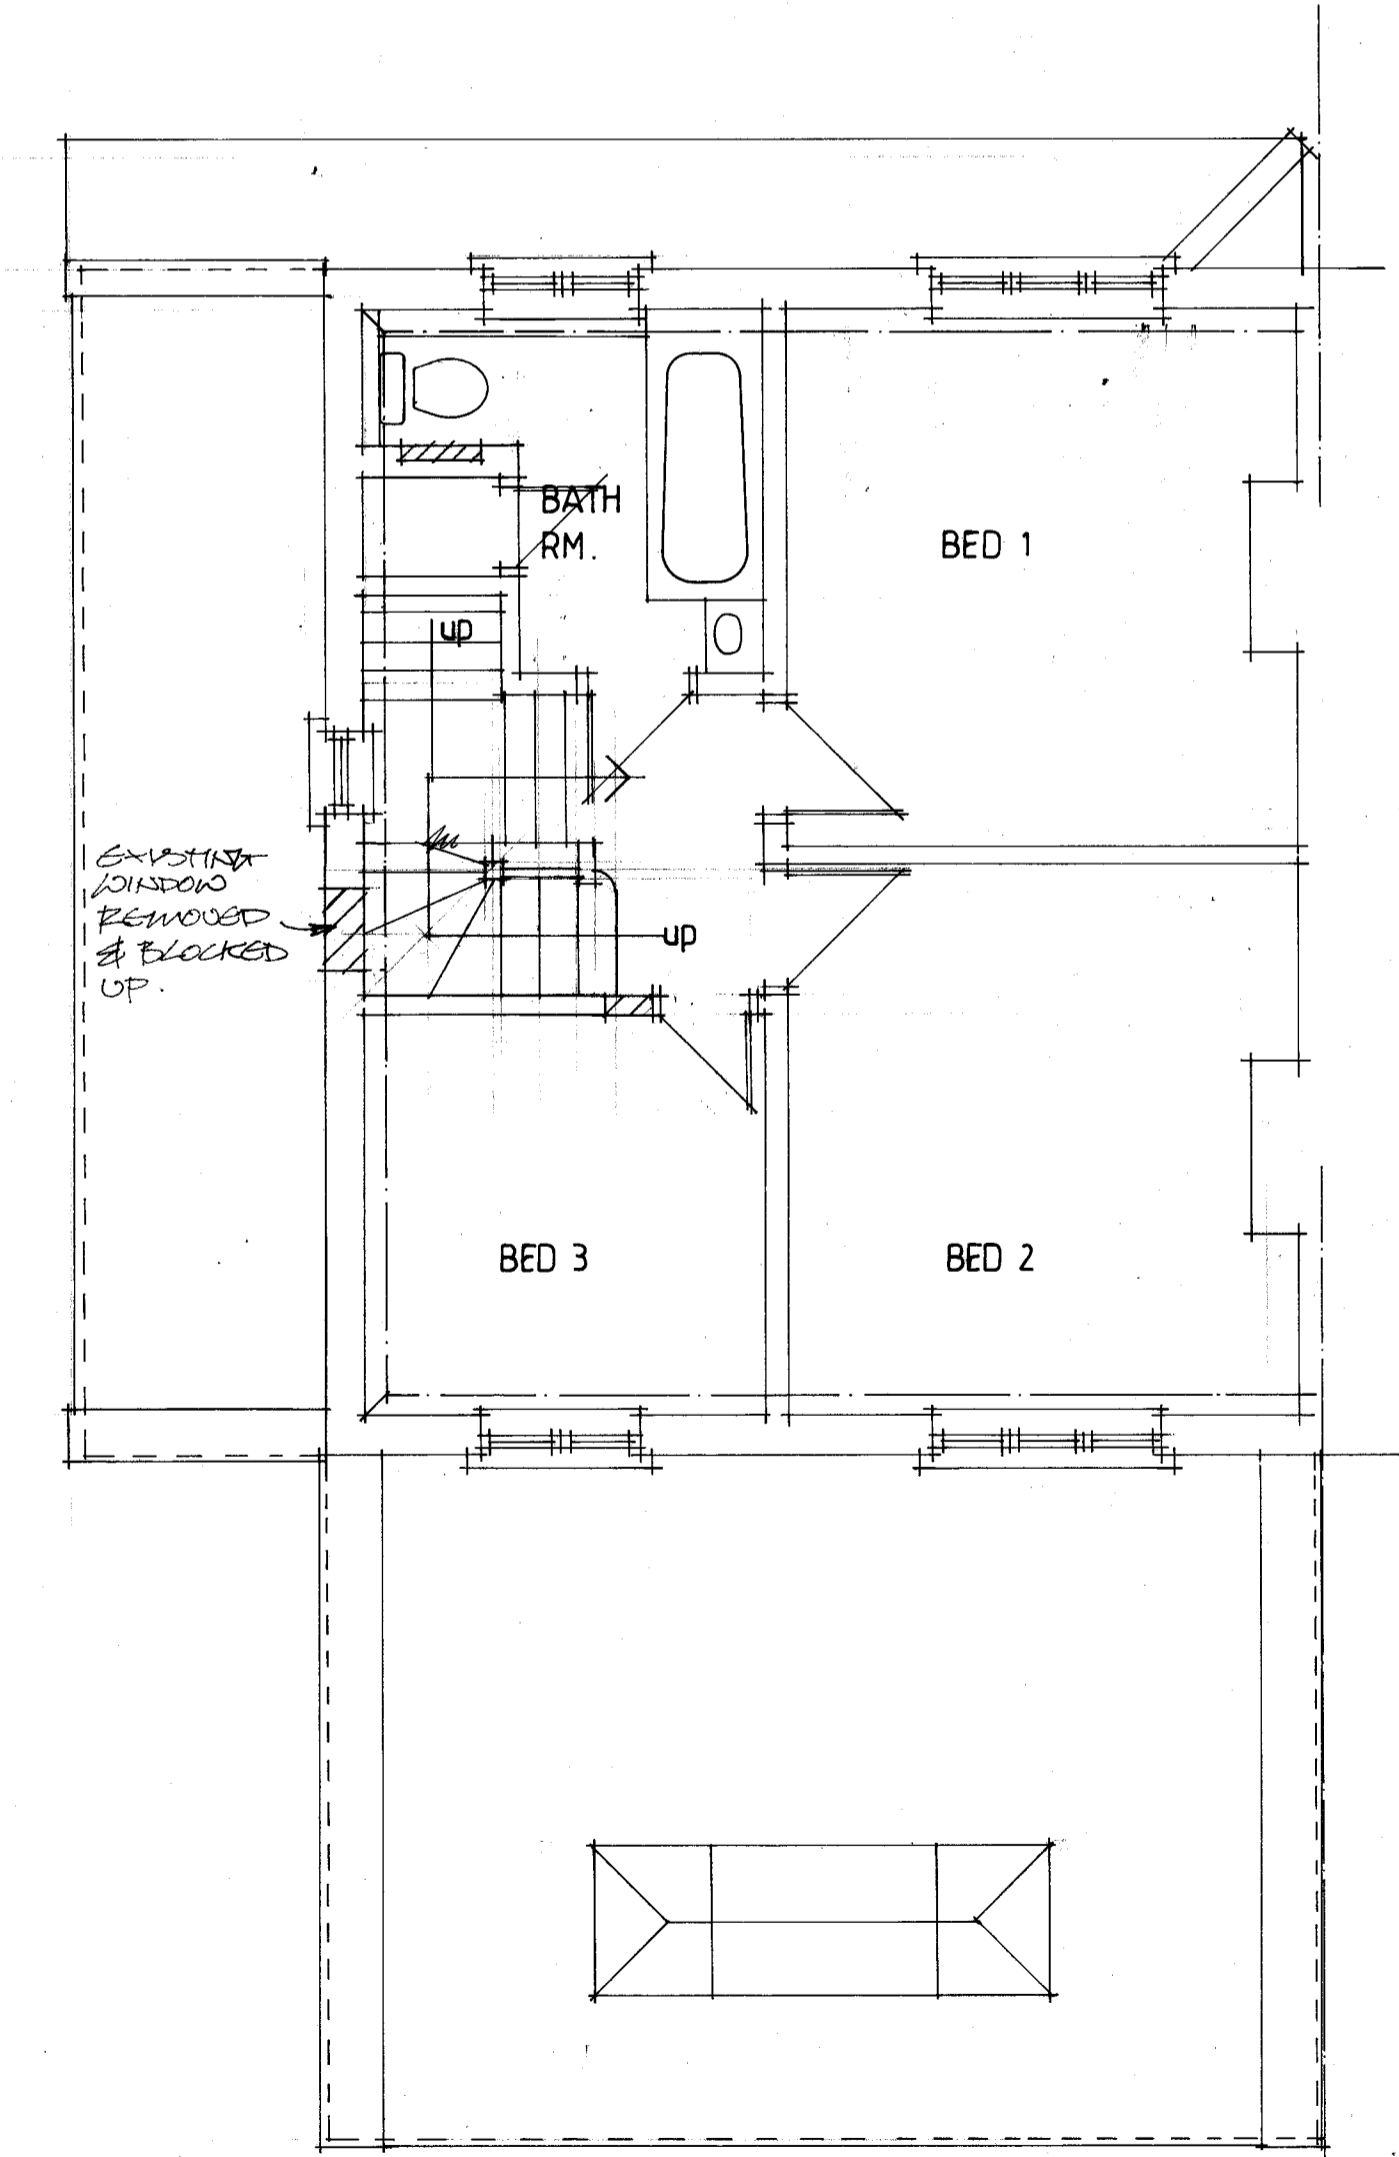


FIRST FLOOR PLAN

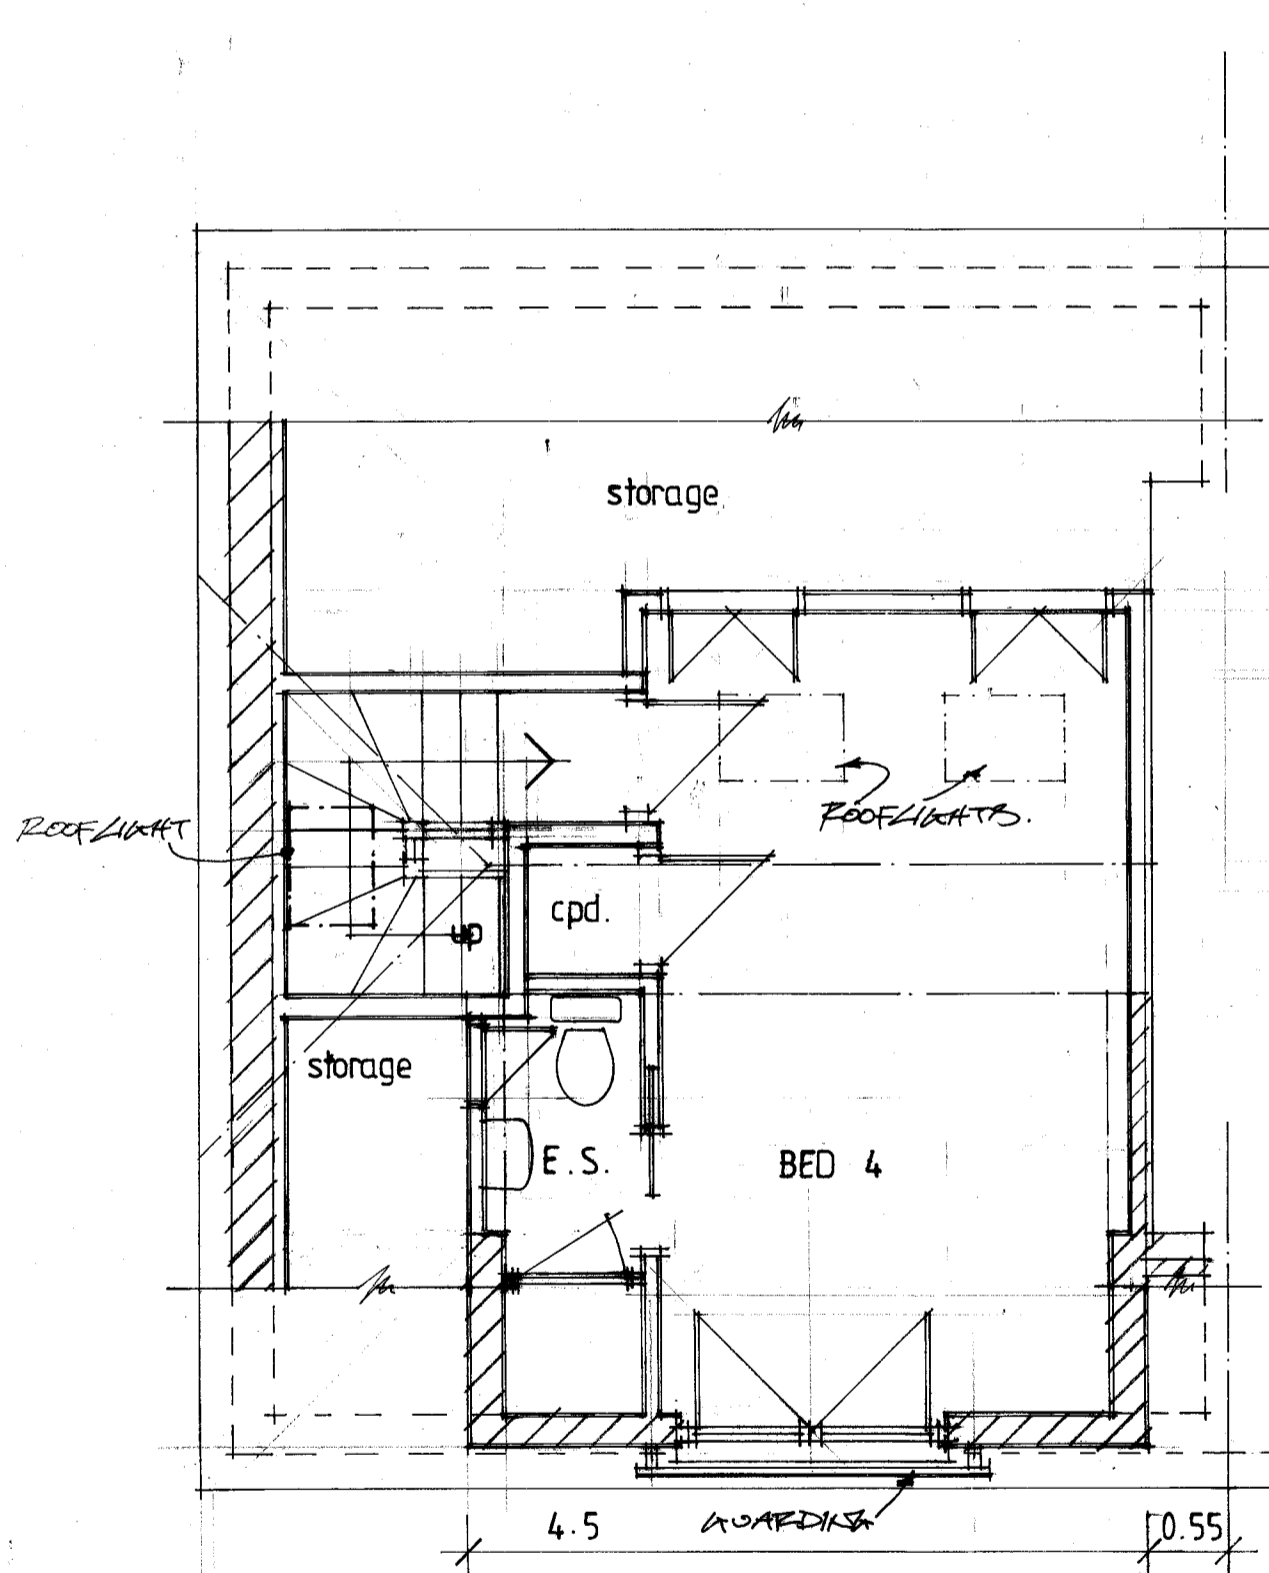

ROOF SPACE PLAN

ROOF WORKS:  
 RAISING OF HIPPED ROOF TO HALF-HIPPED GABLE: 25.5 m<sup>3</sup>  
 NEW FORMER: 20.25 m<sup>3</sup>  
 TOTAL: 45.75 m<sup>3</sup>  
 2 NO. ROOFLIGHTS TO FRONT, DEATED WITHIN PLANE OF ROOF-TILES. 1 NO. ROOFLIGHT TO HALF-HIP ROOF DEATED WITHIN PLANE OF ROOF-TILES.

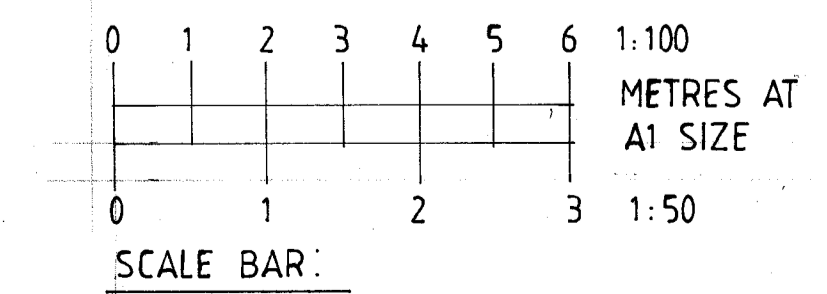

DATE ( ) REVISION

CLIENT  
 MR. & MRS. MICHAELS

PROJECT  
 27 BEACONSFIELD RD.  
 TRING., HERTS.

DRAWING  
 PLANS / ELEVATIONS AS PROPOSED

SCALE      DATE DRAWN  
 1:50      FEB. 24 J.M.  
 1:100

DRAWING NUMBER  
 2404 / 02

**MINSHULL**  
 DESIGN

65 EGERTON ROAD, BERKHAMSTED, HERTS. HP4 1DU  
 TEL: 01442 866982. E-MAIL: john.minshull2@ntlworld.com