

NORTH

WEST


EAST

SOUTH

SECTION

EXISTING ELEVATIONS

approved proposed external alterations ref: 24/0117/FUL

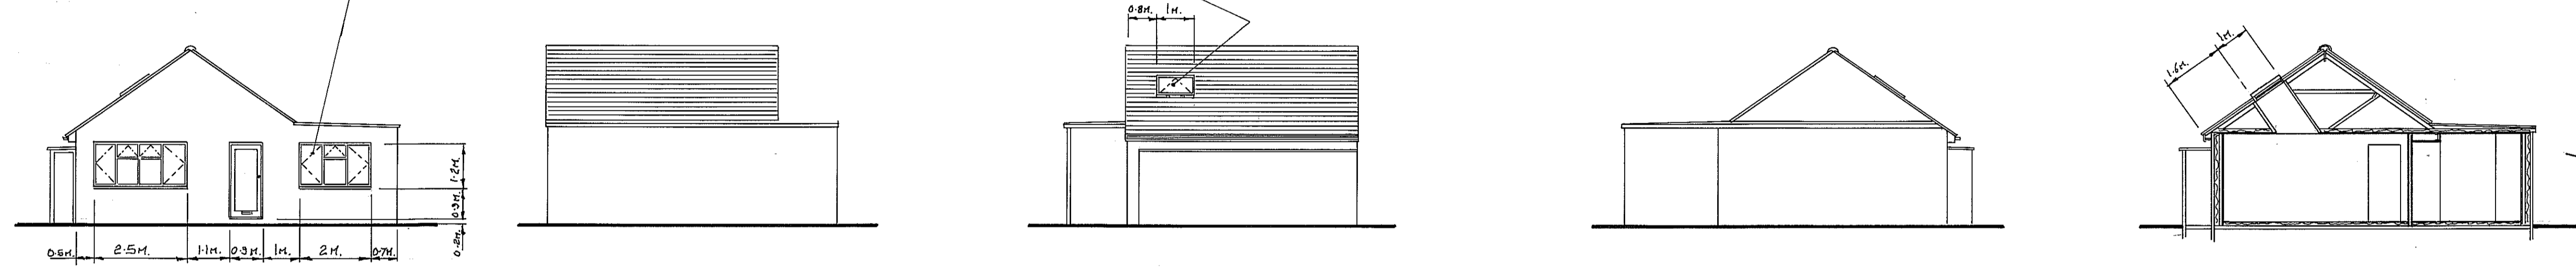

NORTH


WEST

EAST


SOUTH

SECTION


PROPOSED ELEVATIONS

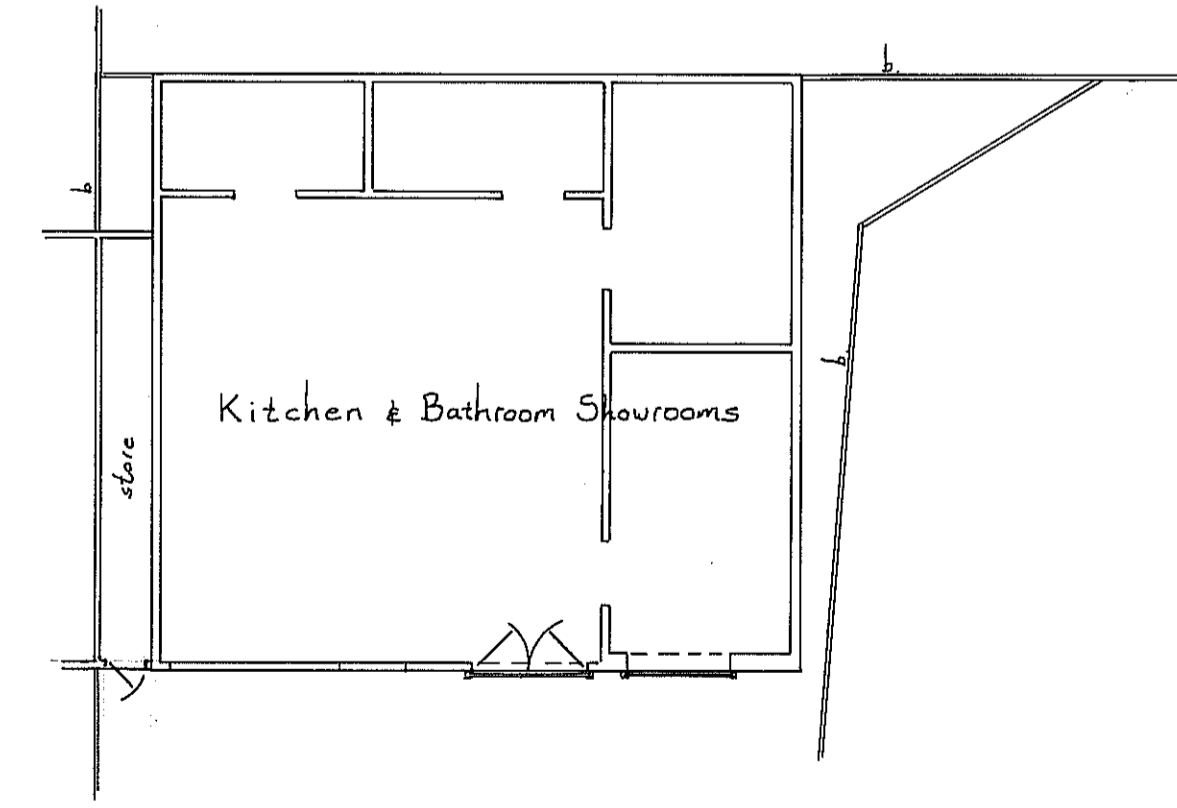


EXISTING FLOOR PLAN

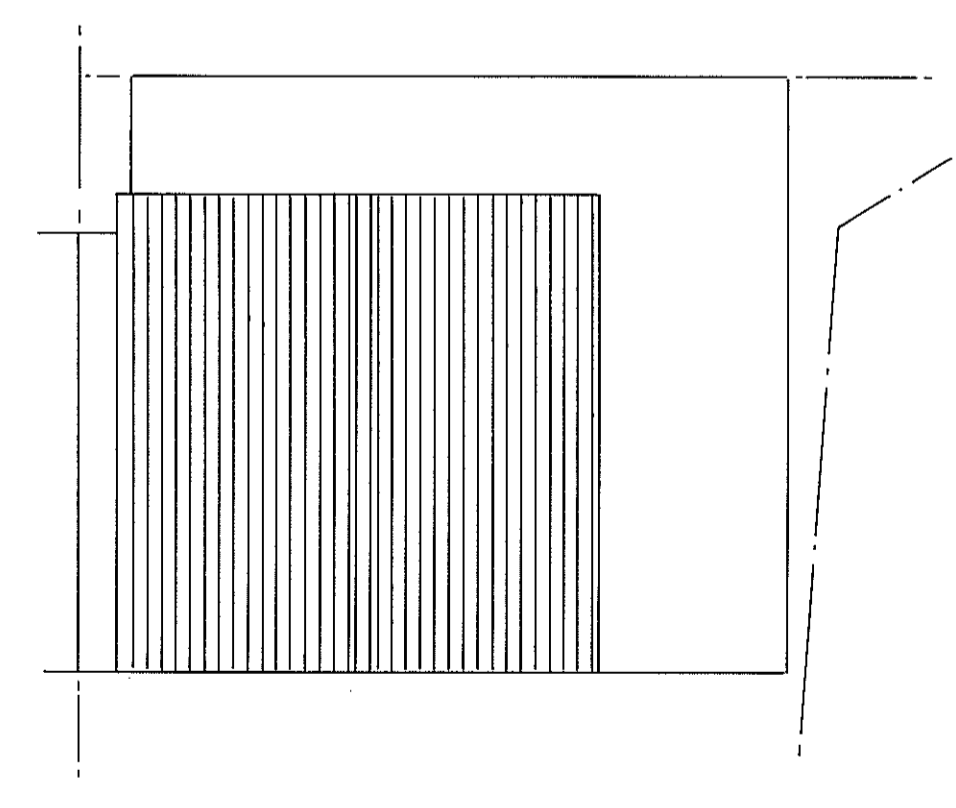


EXISTING ROOF PLAN

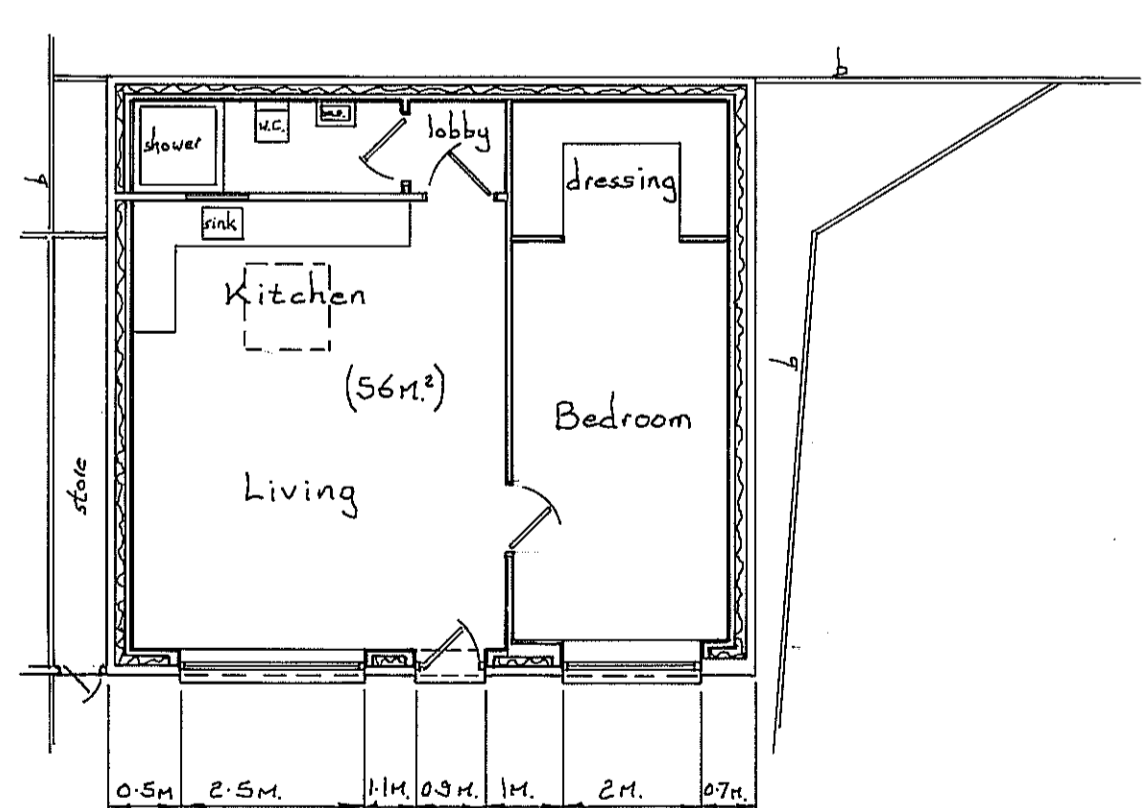

PROPOSED FLOOR PLAN

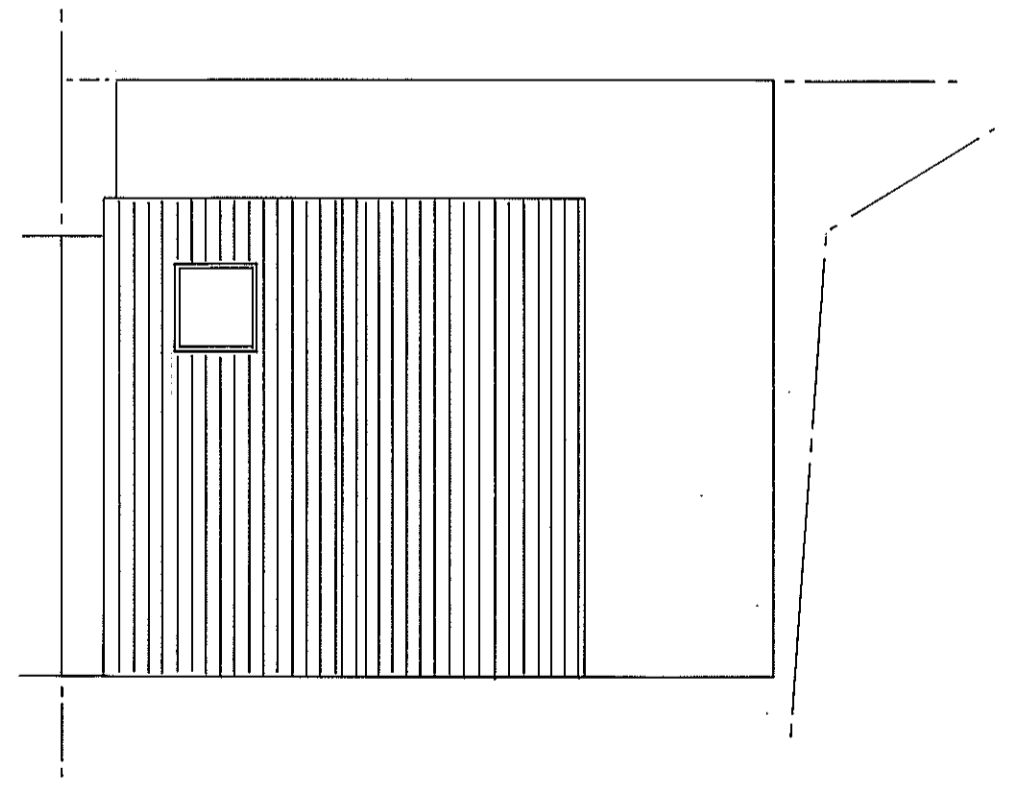


PROPOSED ROOF PLAN

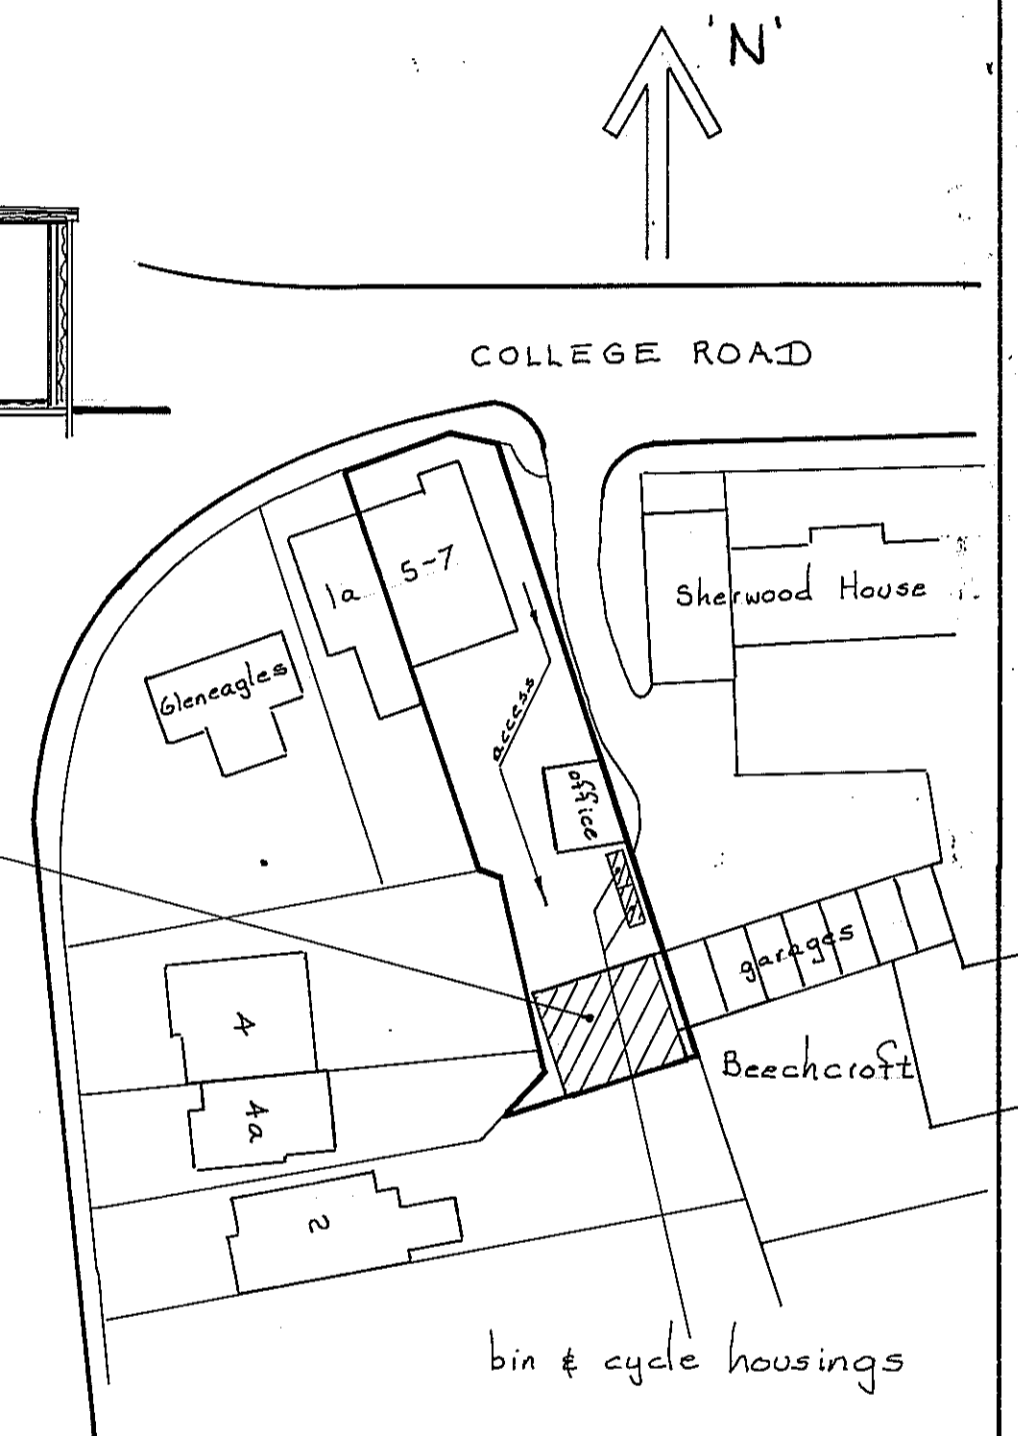


BLOCK PLAN

(1:500)

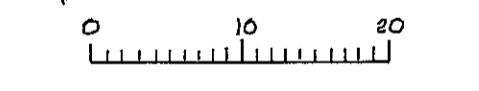

Scale Bar 1:500

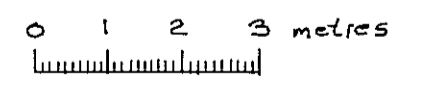

Scale Bar 1:100

proposed change of use from Kitchen/Bathroom Showroom into 1 bedroom dwelling

Scale: 1:100 SHT. N° 1

**PROPOSED CHANGE OF USE FROM KITCHEN/BATHROOM SHOWROOM INTO 1 BEDROOM DWELLING**

**5-7A COLLEGE ROAD  
ABOOTS LANGLEY**

**WDS ONR**  
MR. I. AHMED

JAN. 2024

AMENDED 2/4/24

S.A.X.D.F.LTD 01923 267322  
EAST LODGE, ESSEX LANE, WD4 8PN