





Existing Front Elevation

1 : 50

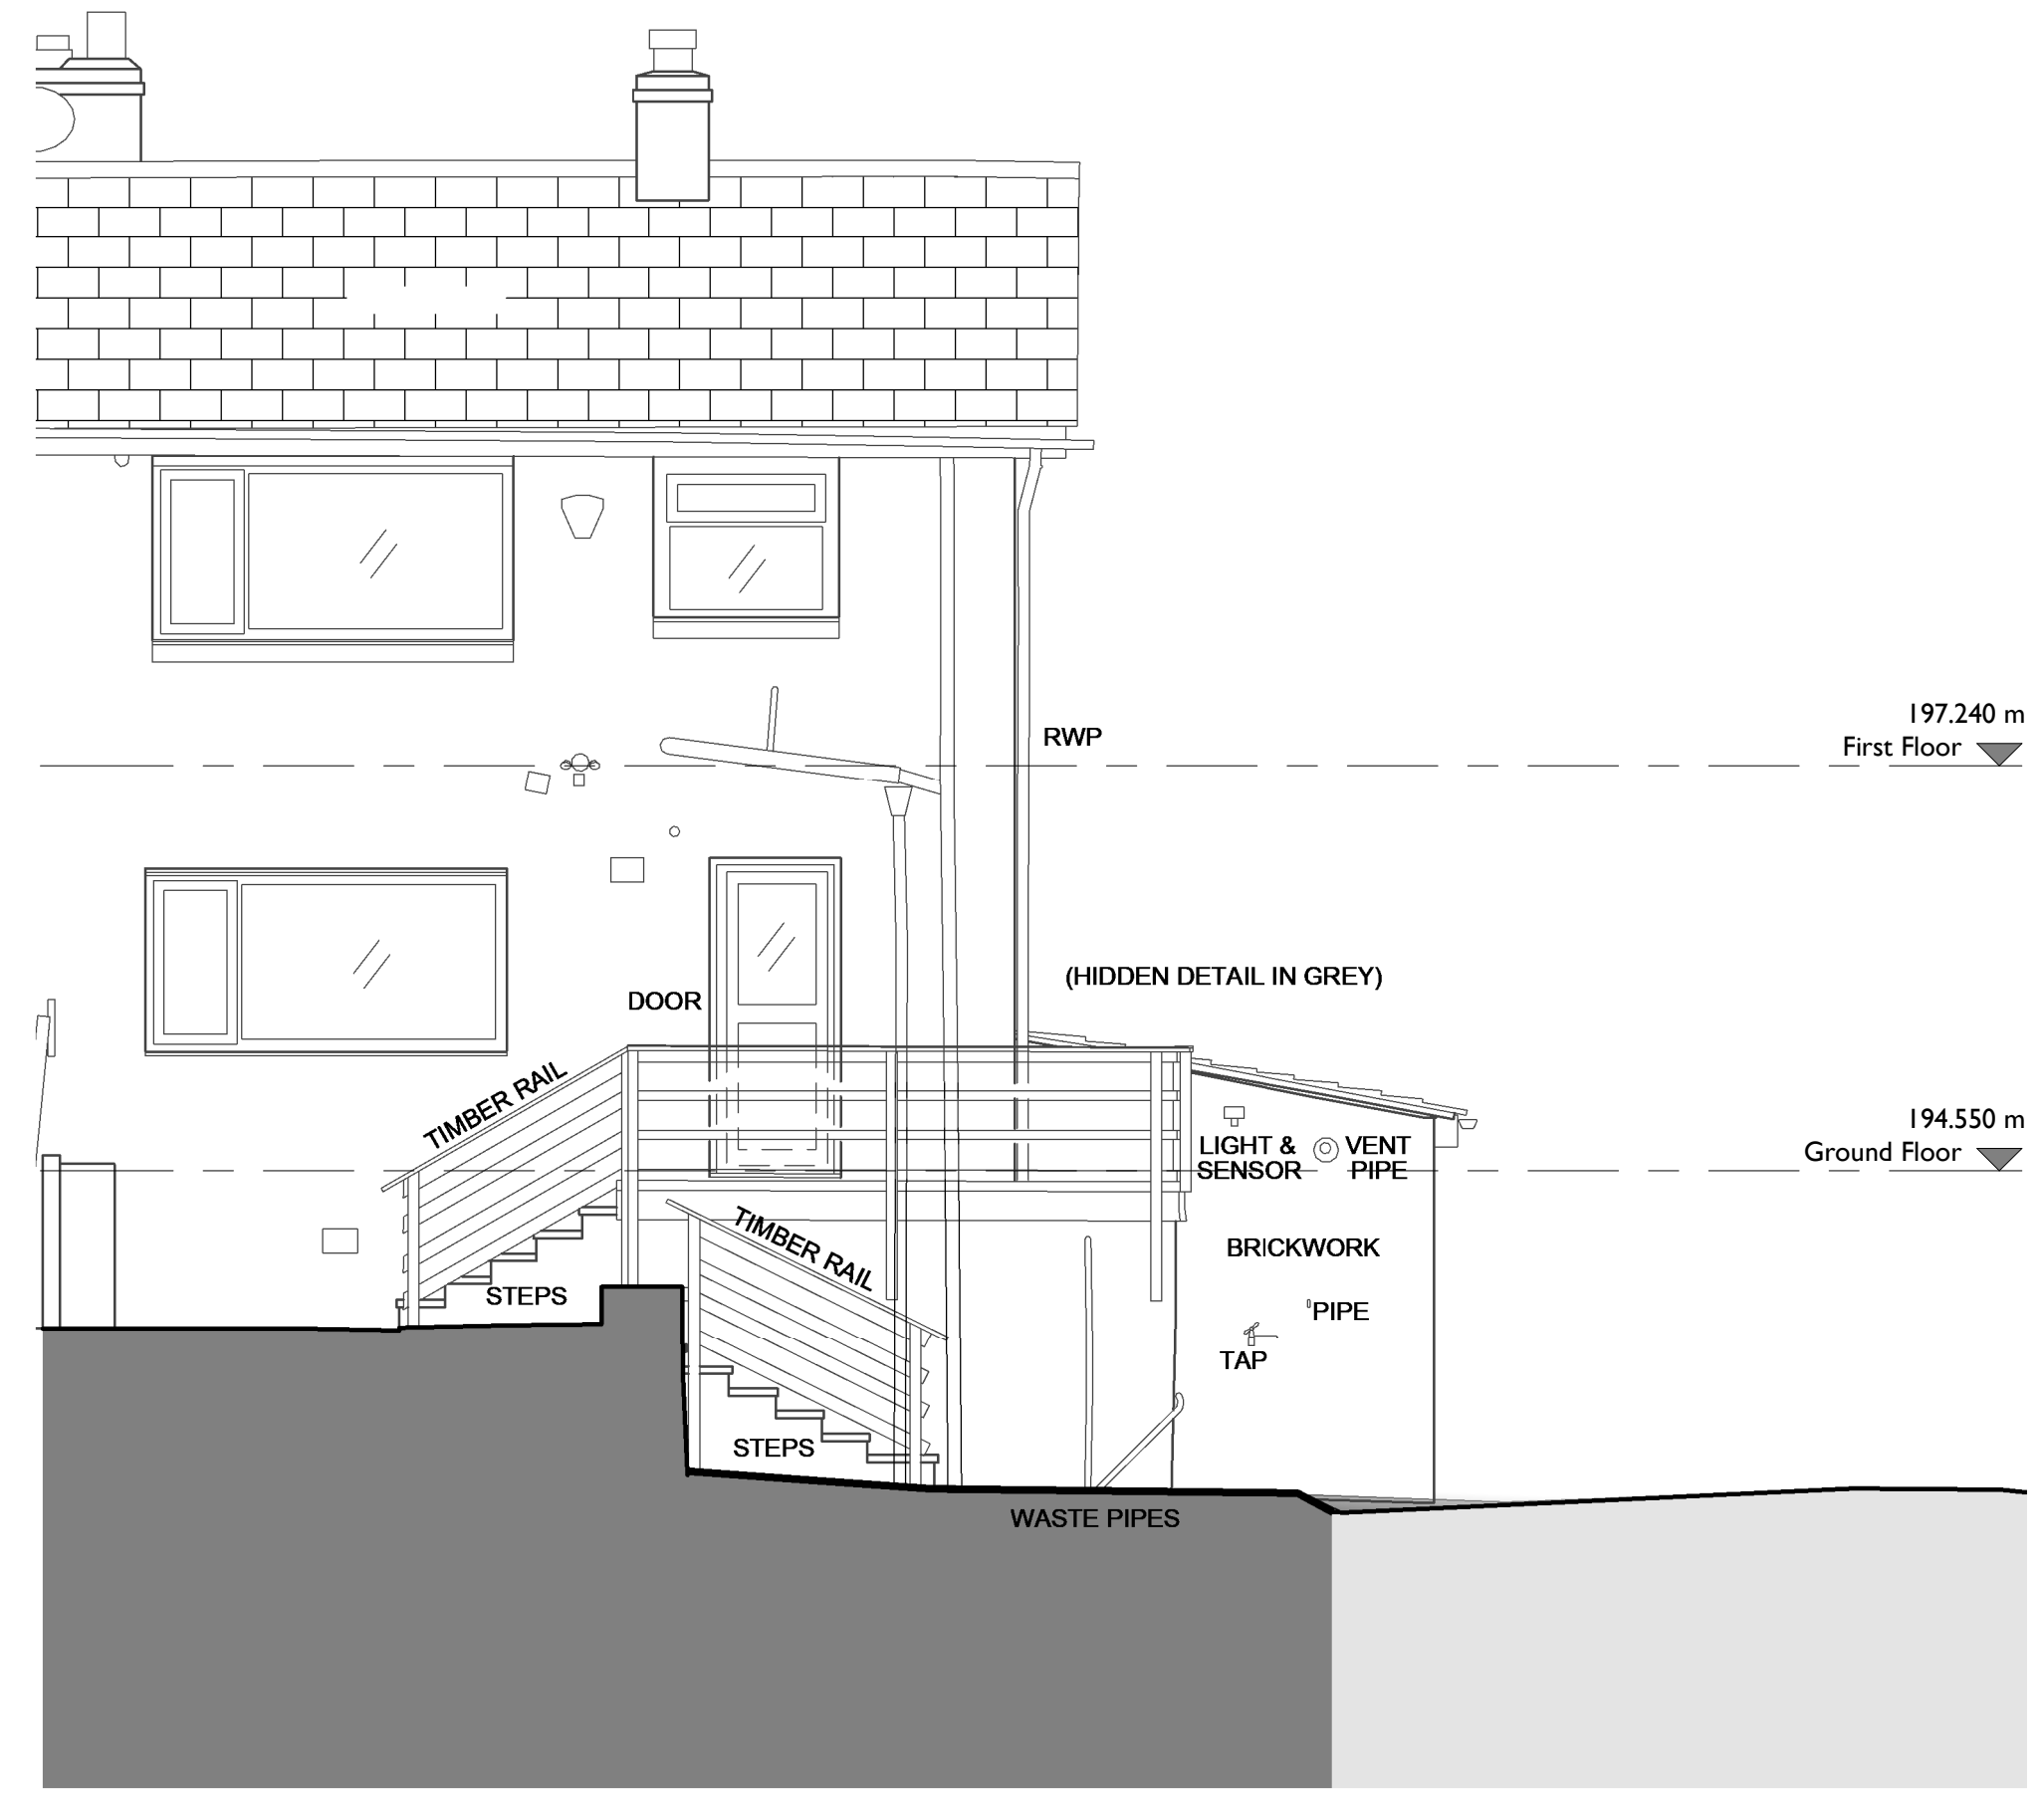

Existing Rear Elevation

1 : 50

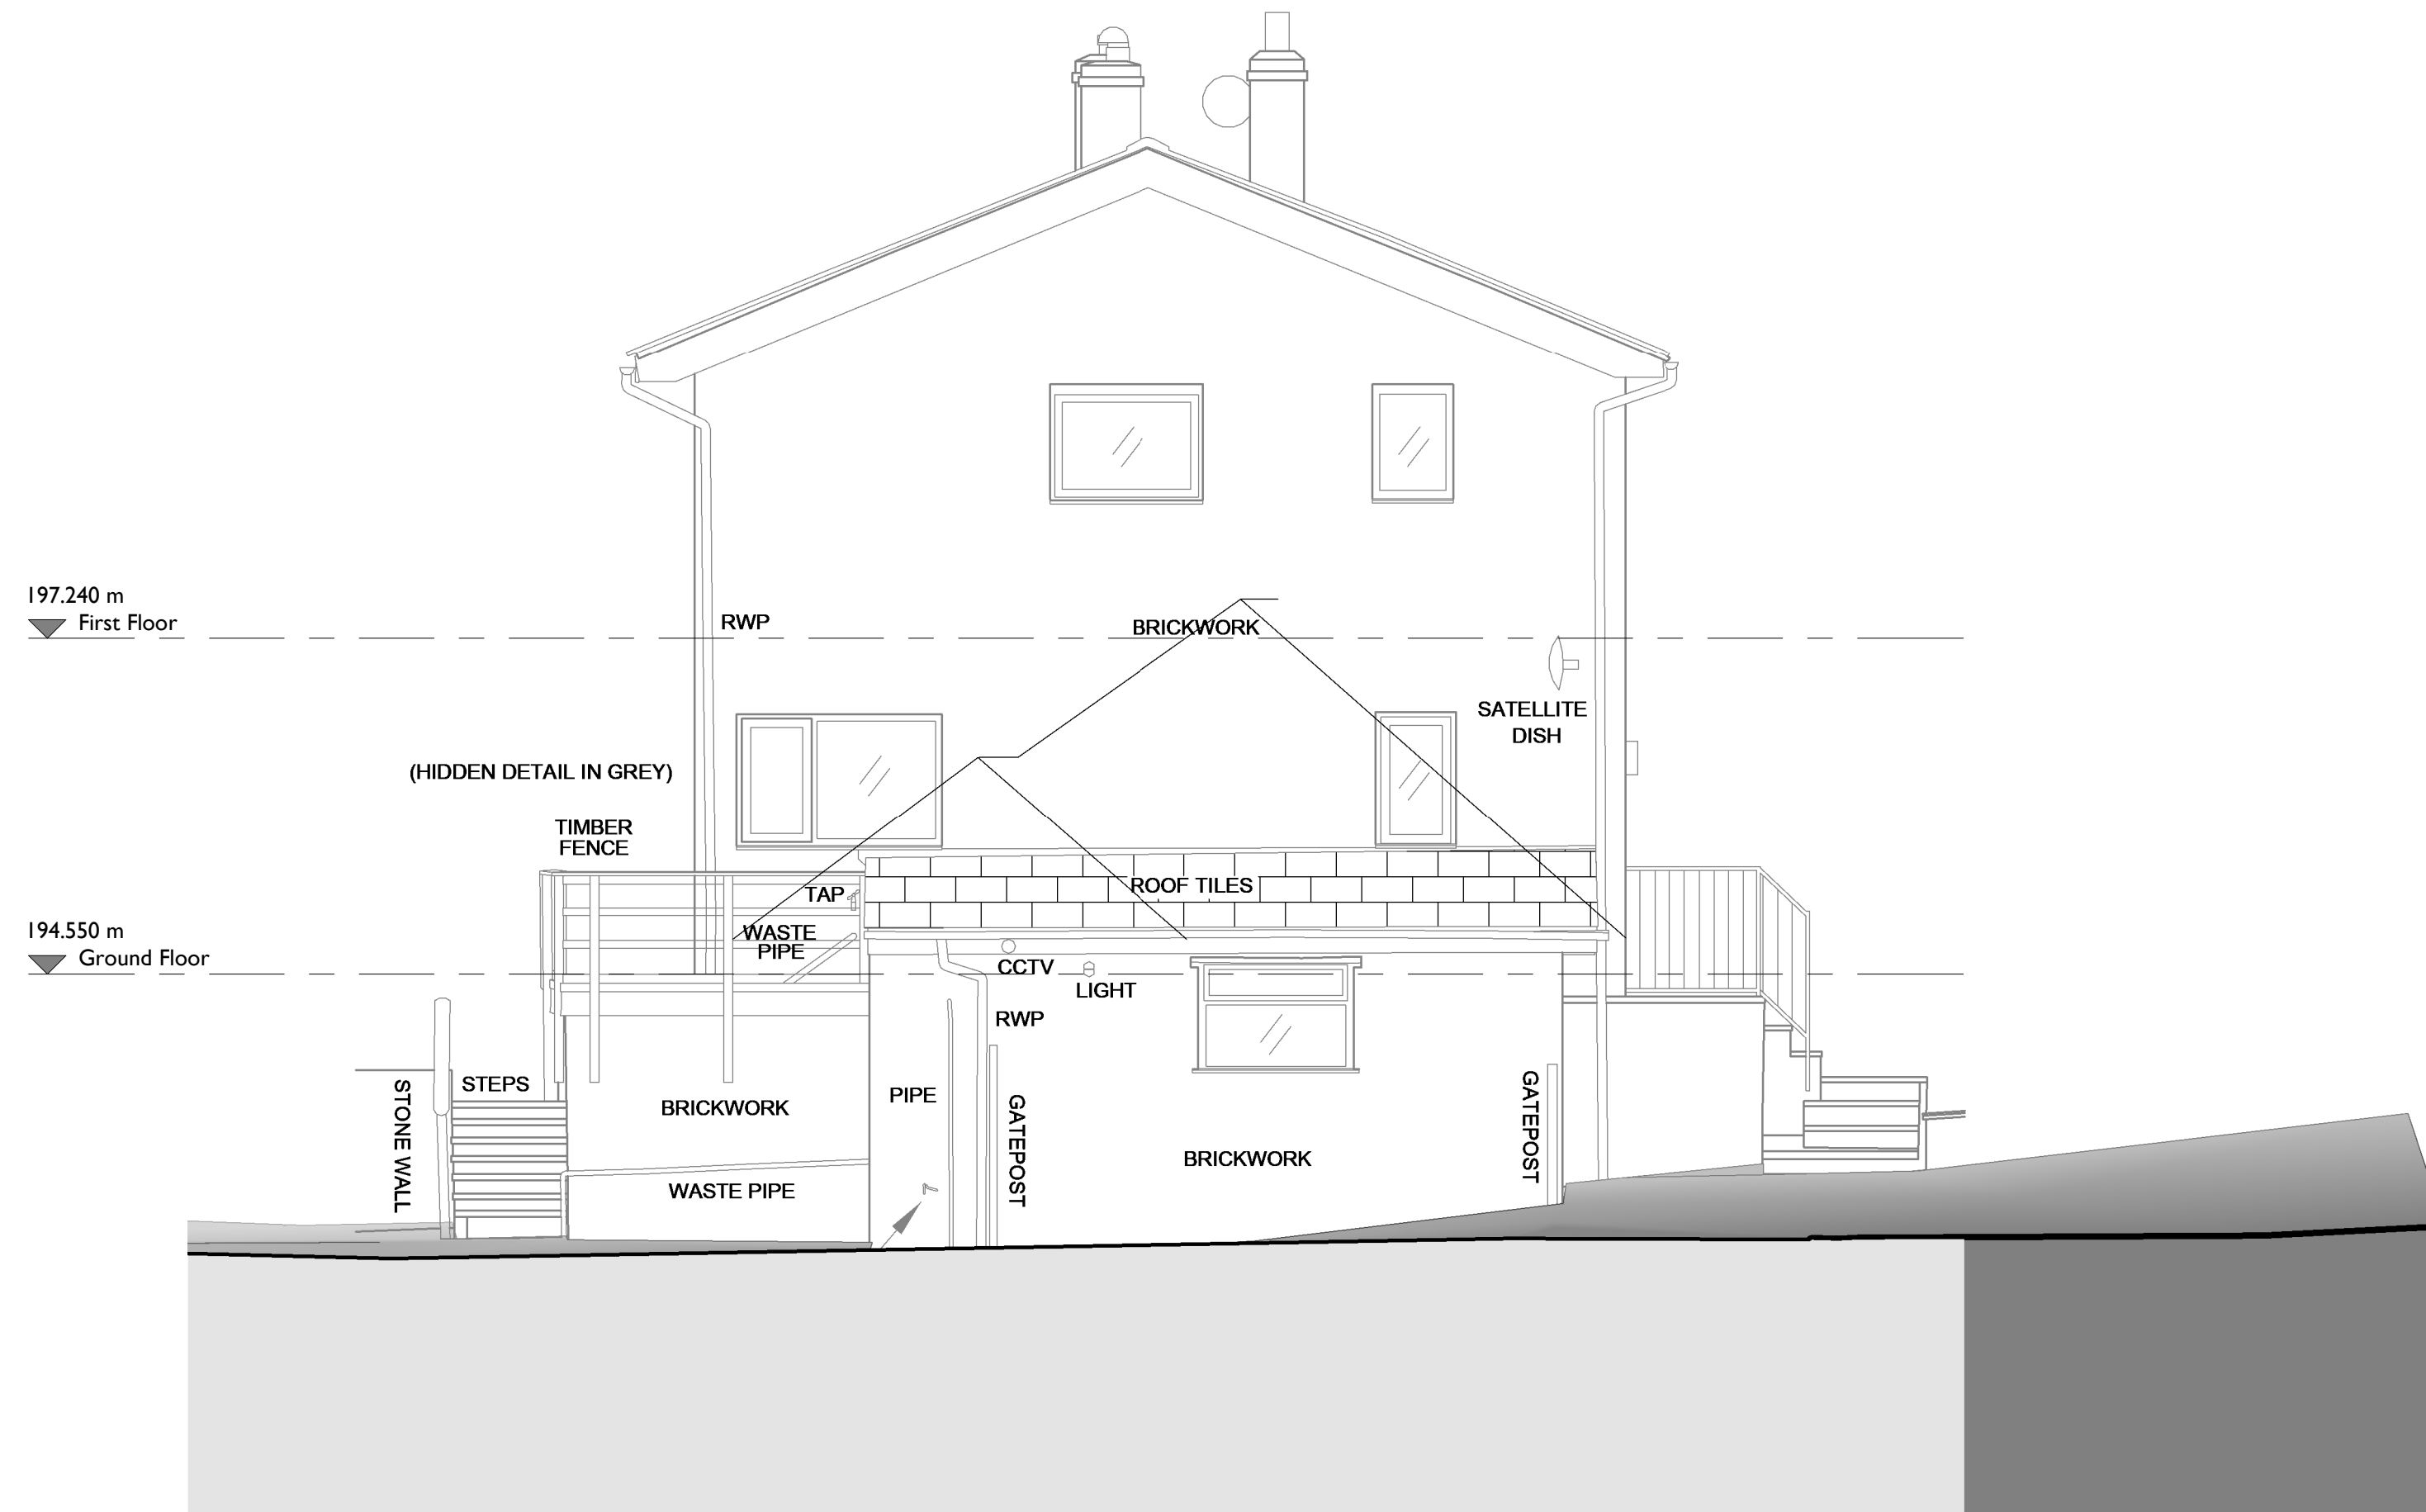

Existing Side Elevation

1 : 50

revision	date	by	chk

All dimensions are in millimeters unless stated otherwise and require verifying on site by the contractor prior to commencing the works. Any conflicts or discrepancies should be brought to attention of the Designer. All work to be carried out to the latest British Standards.

DO NOT SCALE FROM THIS DRAWING

- Feasibility
- Planning
- Building Regs
- Tender
- Construction
- Final

Mr & Mrs Stammers			
drawn by	checked by	date	scale @ A1
MC	-	APR '24	1 : 50
Proposed Extension at 13 Strathmore Drive, Baildon, BD17 5LP			
Existing Elevations			
project number	drawing number	revision	
1038	P(00)-07		

