




Existing wall
SVP Soil and vent pipe
RWP Rainwater pipe

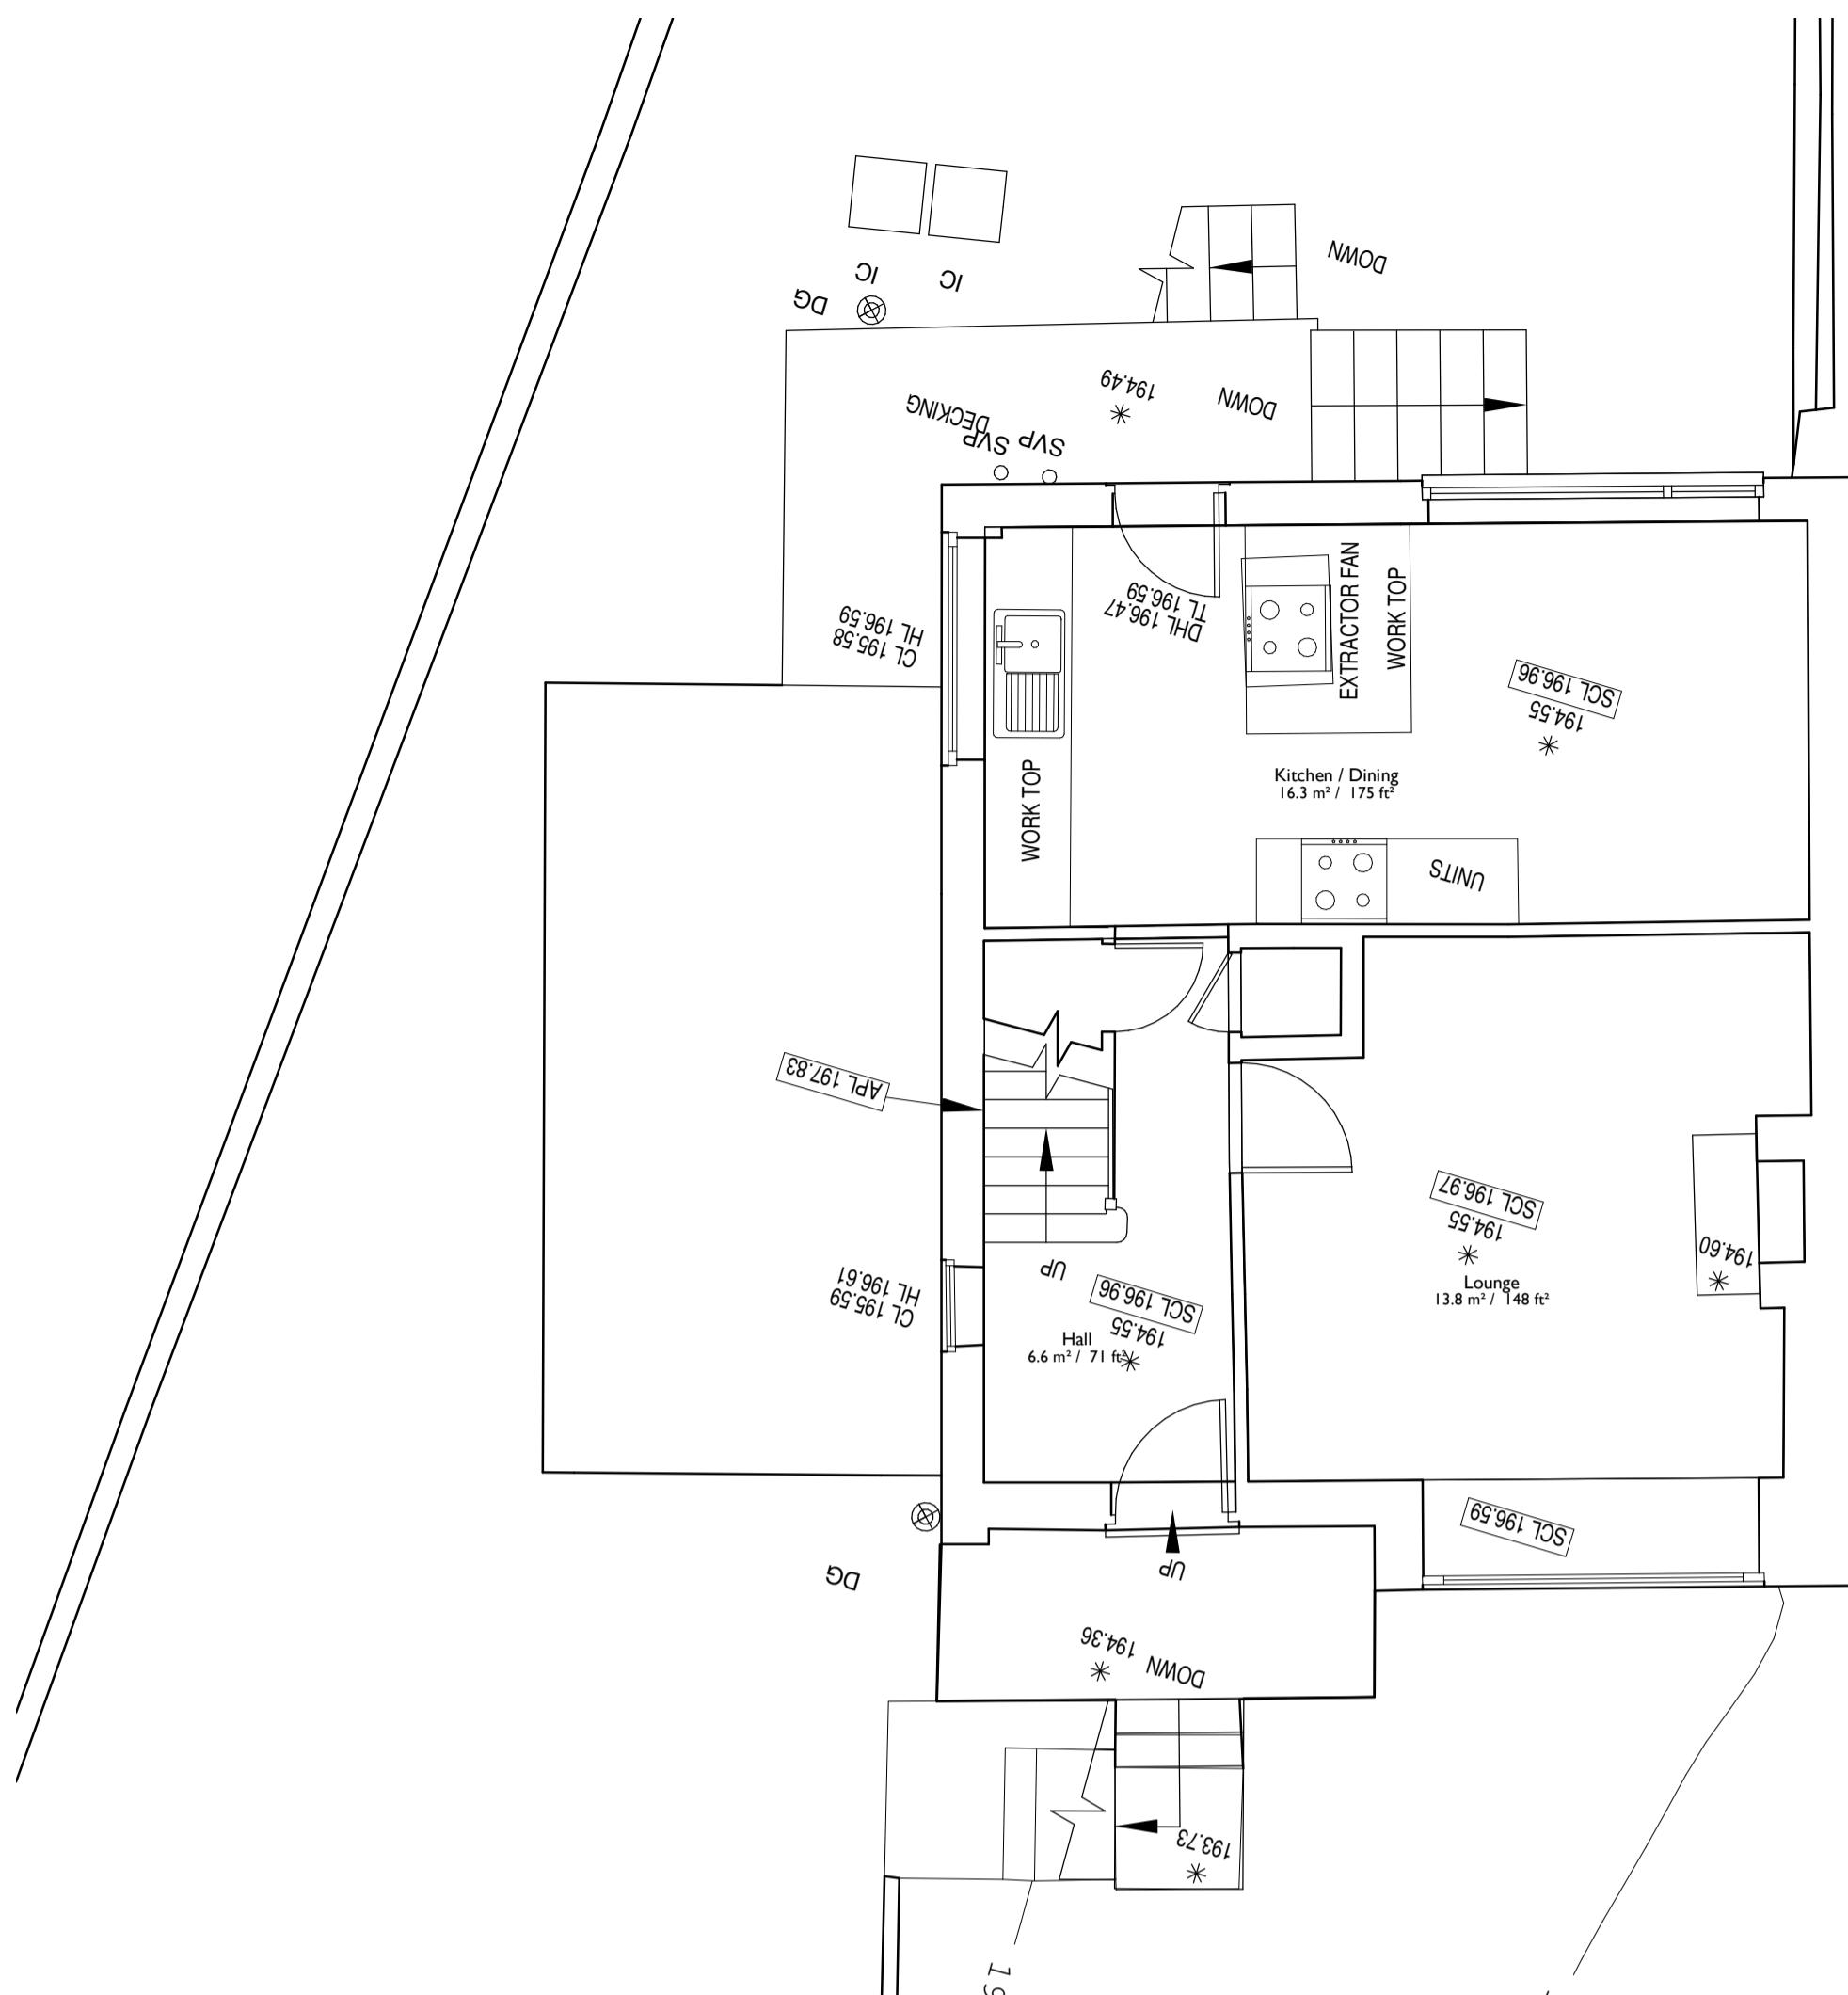

Existing Ground Floor Plan

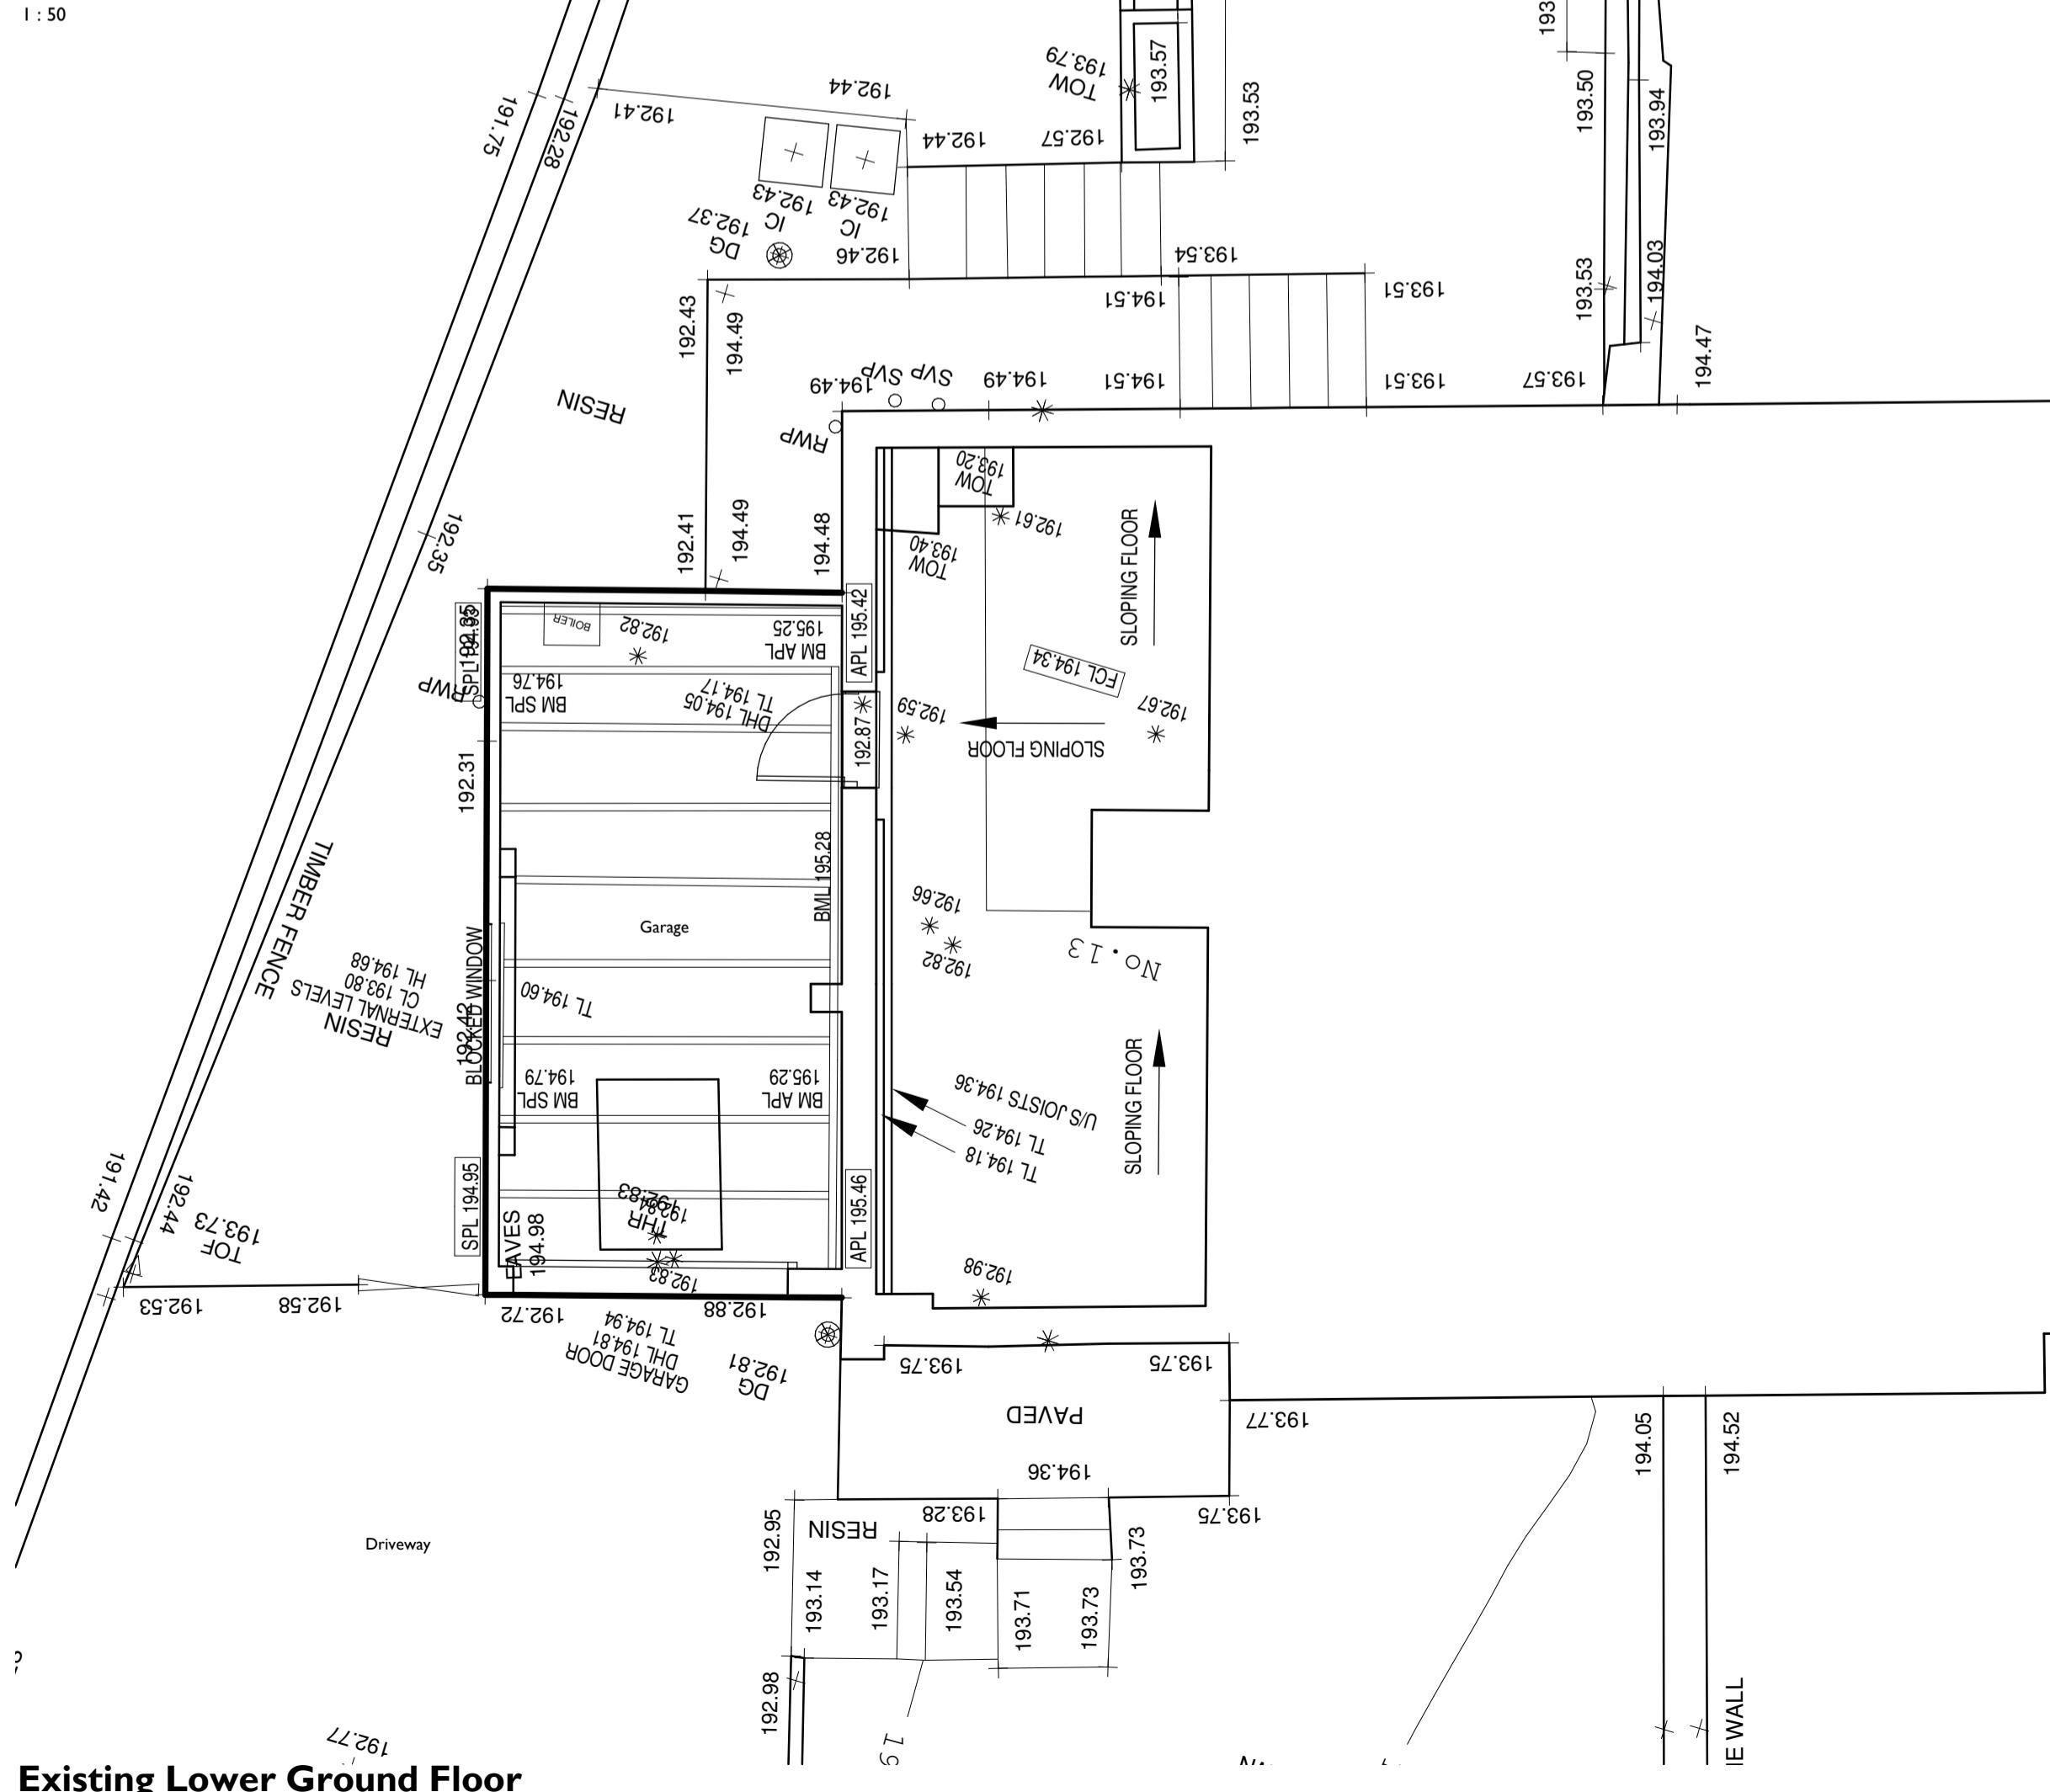

Existing Lower Ground Floor

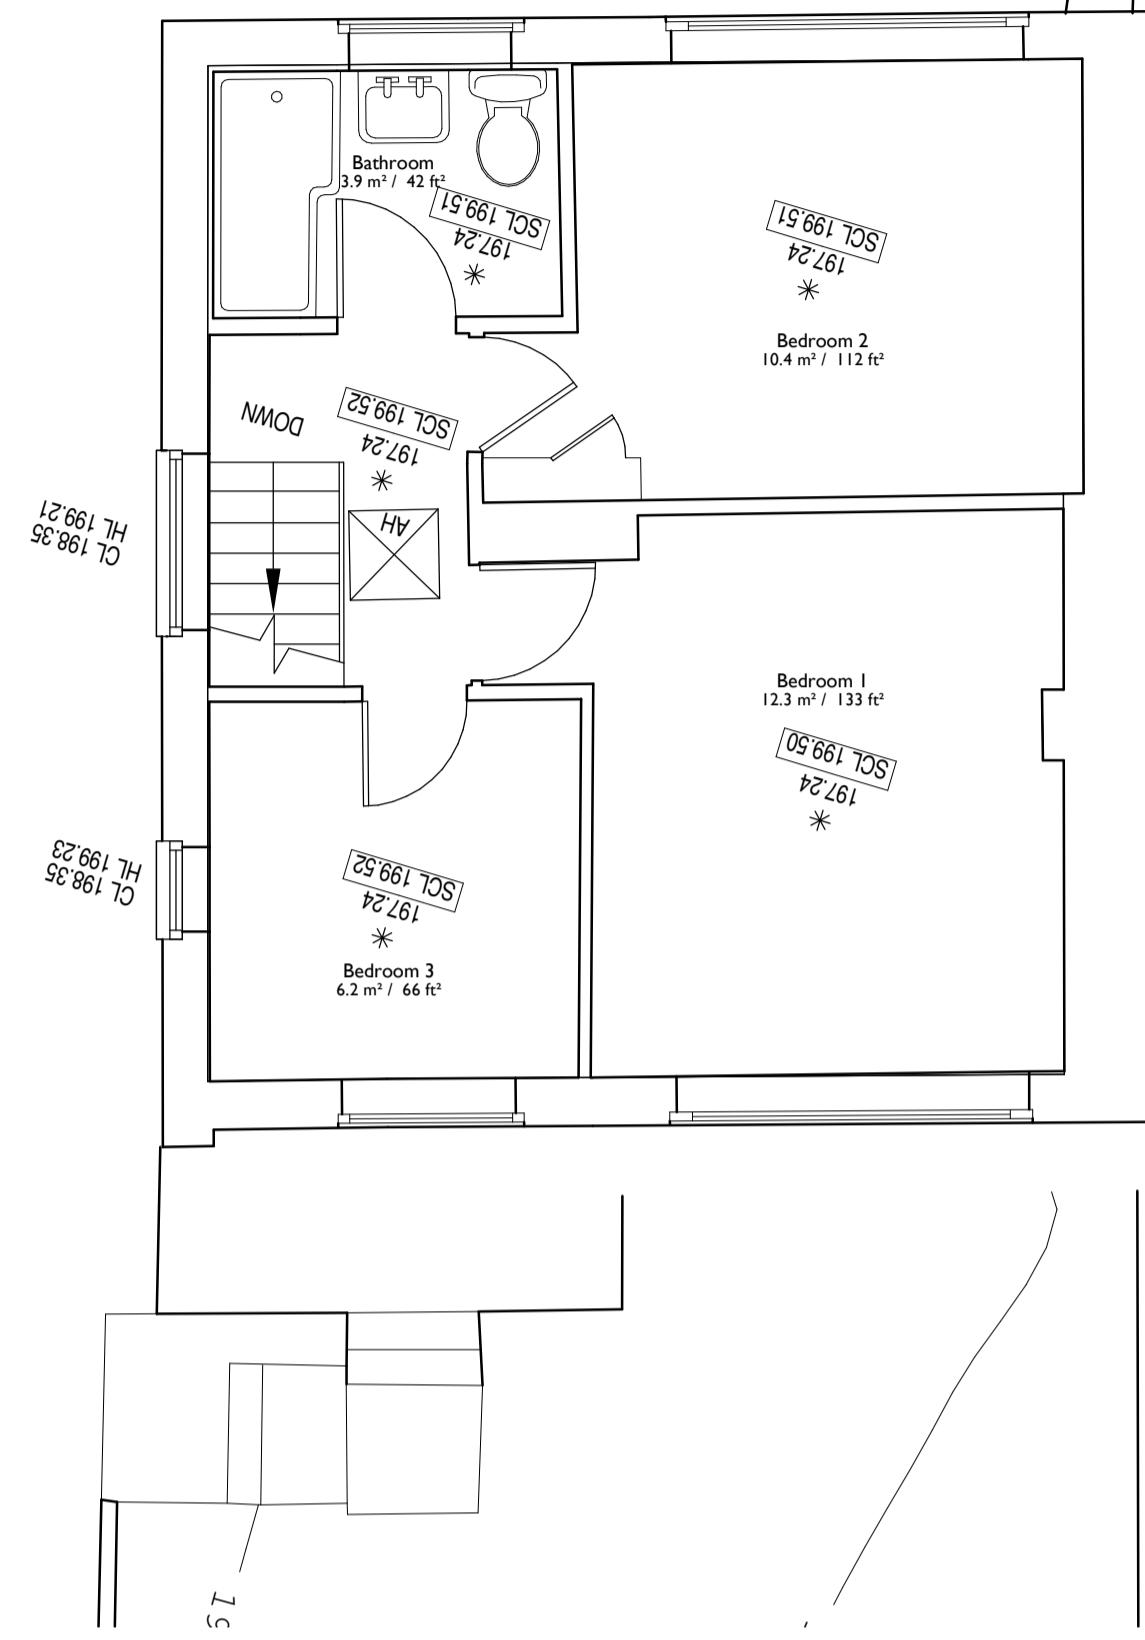

Existing First Floor Plan

revision date by chk

All dimensions are in millimeters unless stated otherwise and require verifying on site by the contractor prior to commencing the works. Any conflicts or discrepancies should be brought to the attention of the Designer. All work to be carried out to the latest British Standards.

DO NOT SCALE FROM THIS DRAWING

Feasibility Planning Building Regs
 Tender Construction Final

Mr & Mrs Stammers			
drawn by	checked by	date	scale @ A1
MC	-	APR '24	1 : 50
Proposed Extension at 13 Strathmore Drive, Baildon, BD17 5LP			
Existing Plans			
project number	drawing number	revision	
1038	P(00)-06		