
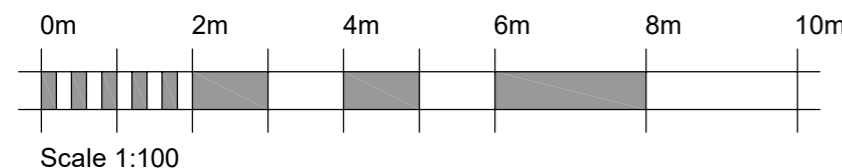


REV.	DETAILS	INIT.	DATE
A	Amended on advice of Planning officer (Dimensioning)	PP	11 April

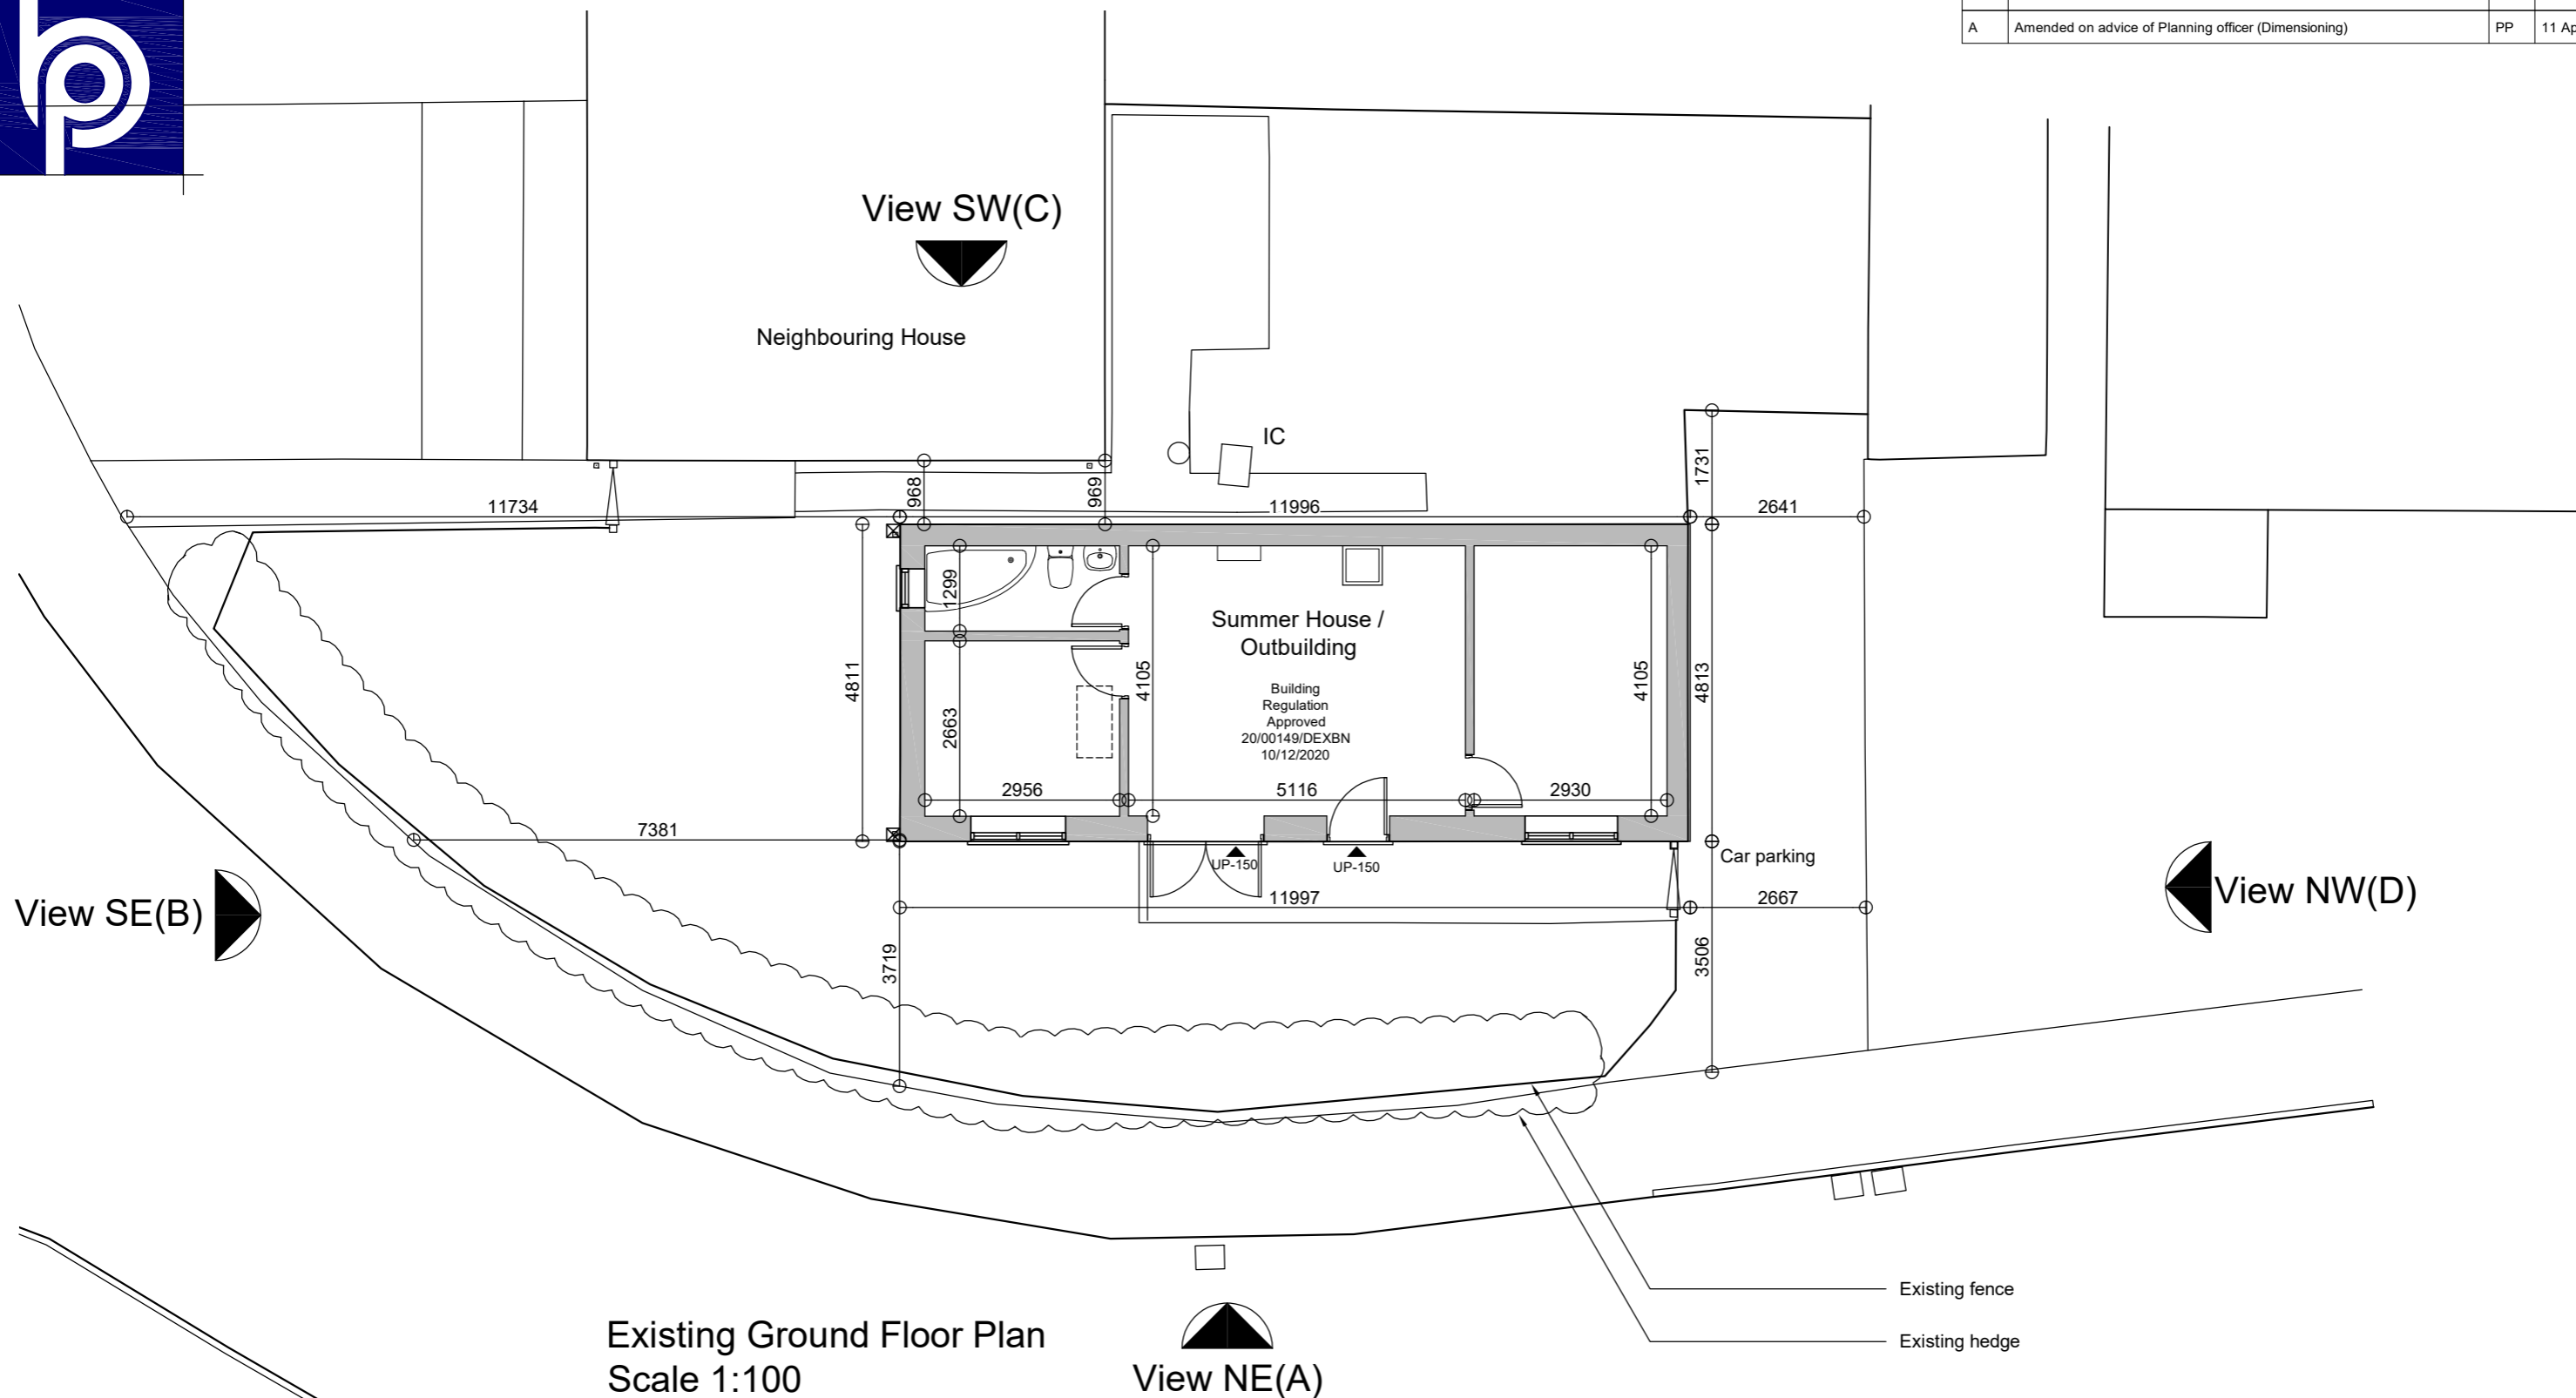

**PLANNING ISSUE**

PLEASE NOTE  
THESE DRAWINGS ARE FOR THE PURPOSE OF  
PLANNING ONLY  
THESE ARE NOT CONSTRUCTION DRAWINGS

**blueprint**  
Architectural Design Ltd.

5 BLOTTS BARN, BROOKS ROAD, RAUNDS, NORTHANTS, NN9 6NS  
01933 551389 :: info@blueprintdesign.org.uk

TITLE	Development for Mr. Bicknell at 26 Fairmead Crescent, Rushden, NN10 9NB		
DETAIL	Existing Ground Floor Plan		
SCALE	1:100	SHEET:	A3
DRAWN	PP	CHECKED	KG
DATE	13-03-24	ISSUE	PLANNING
			<b>24-020-01A</b>

CONTRACTORS MUST CHECK ALL DIMENSIONS ON SITE. ONLY FIGURED DIMENSIONS ARE TO BE WORKED FROM. DISCREPANCIES MUST BE REPORTED TO BLUEPRINT BEFORE PROCEEDING. © THIS DRAWING IS COPYRIGHT.