



REV.	DETAILS	INIT.	DATE
A	Amended to clients details	KLG	22 March
B	Amended on advice of Planning officer (Dimensioning)	PP	11 April

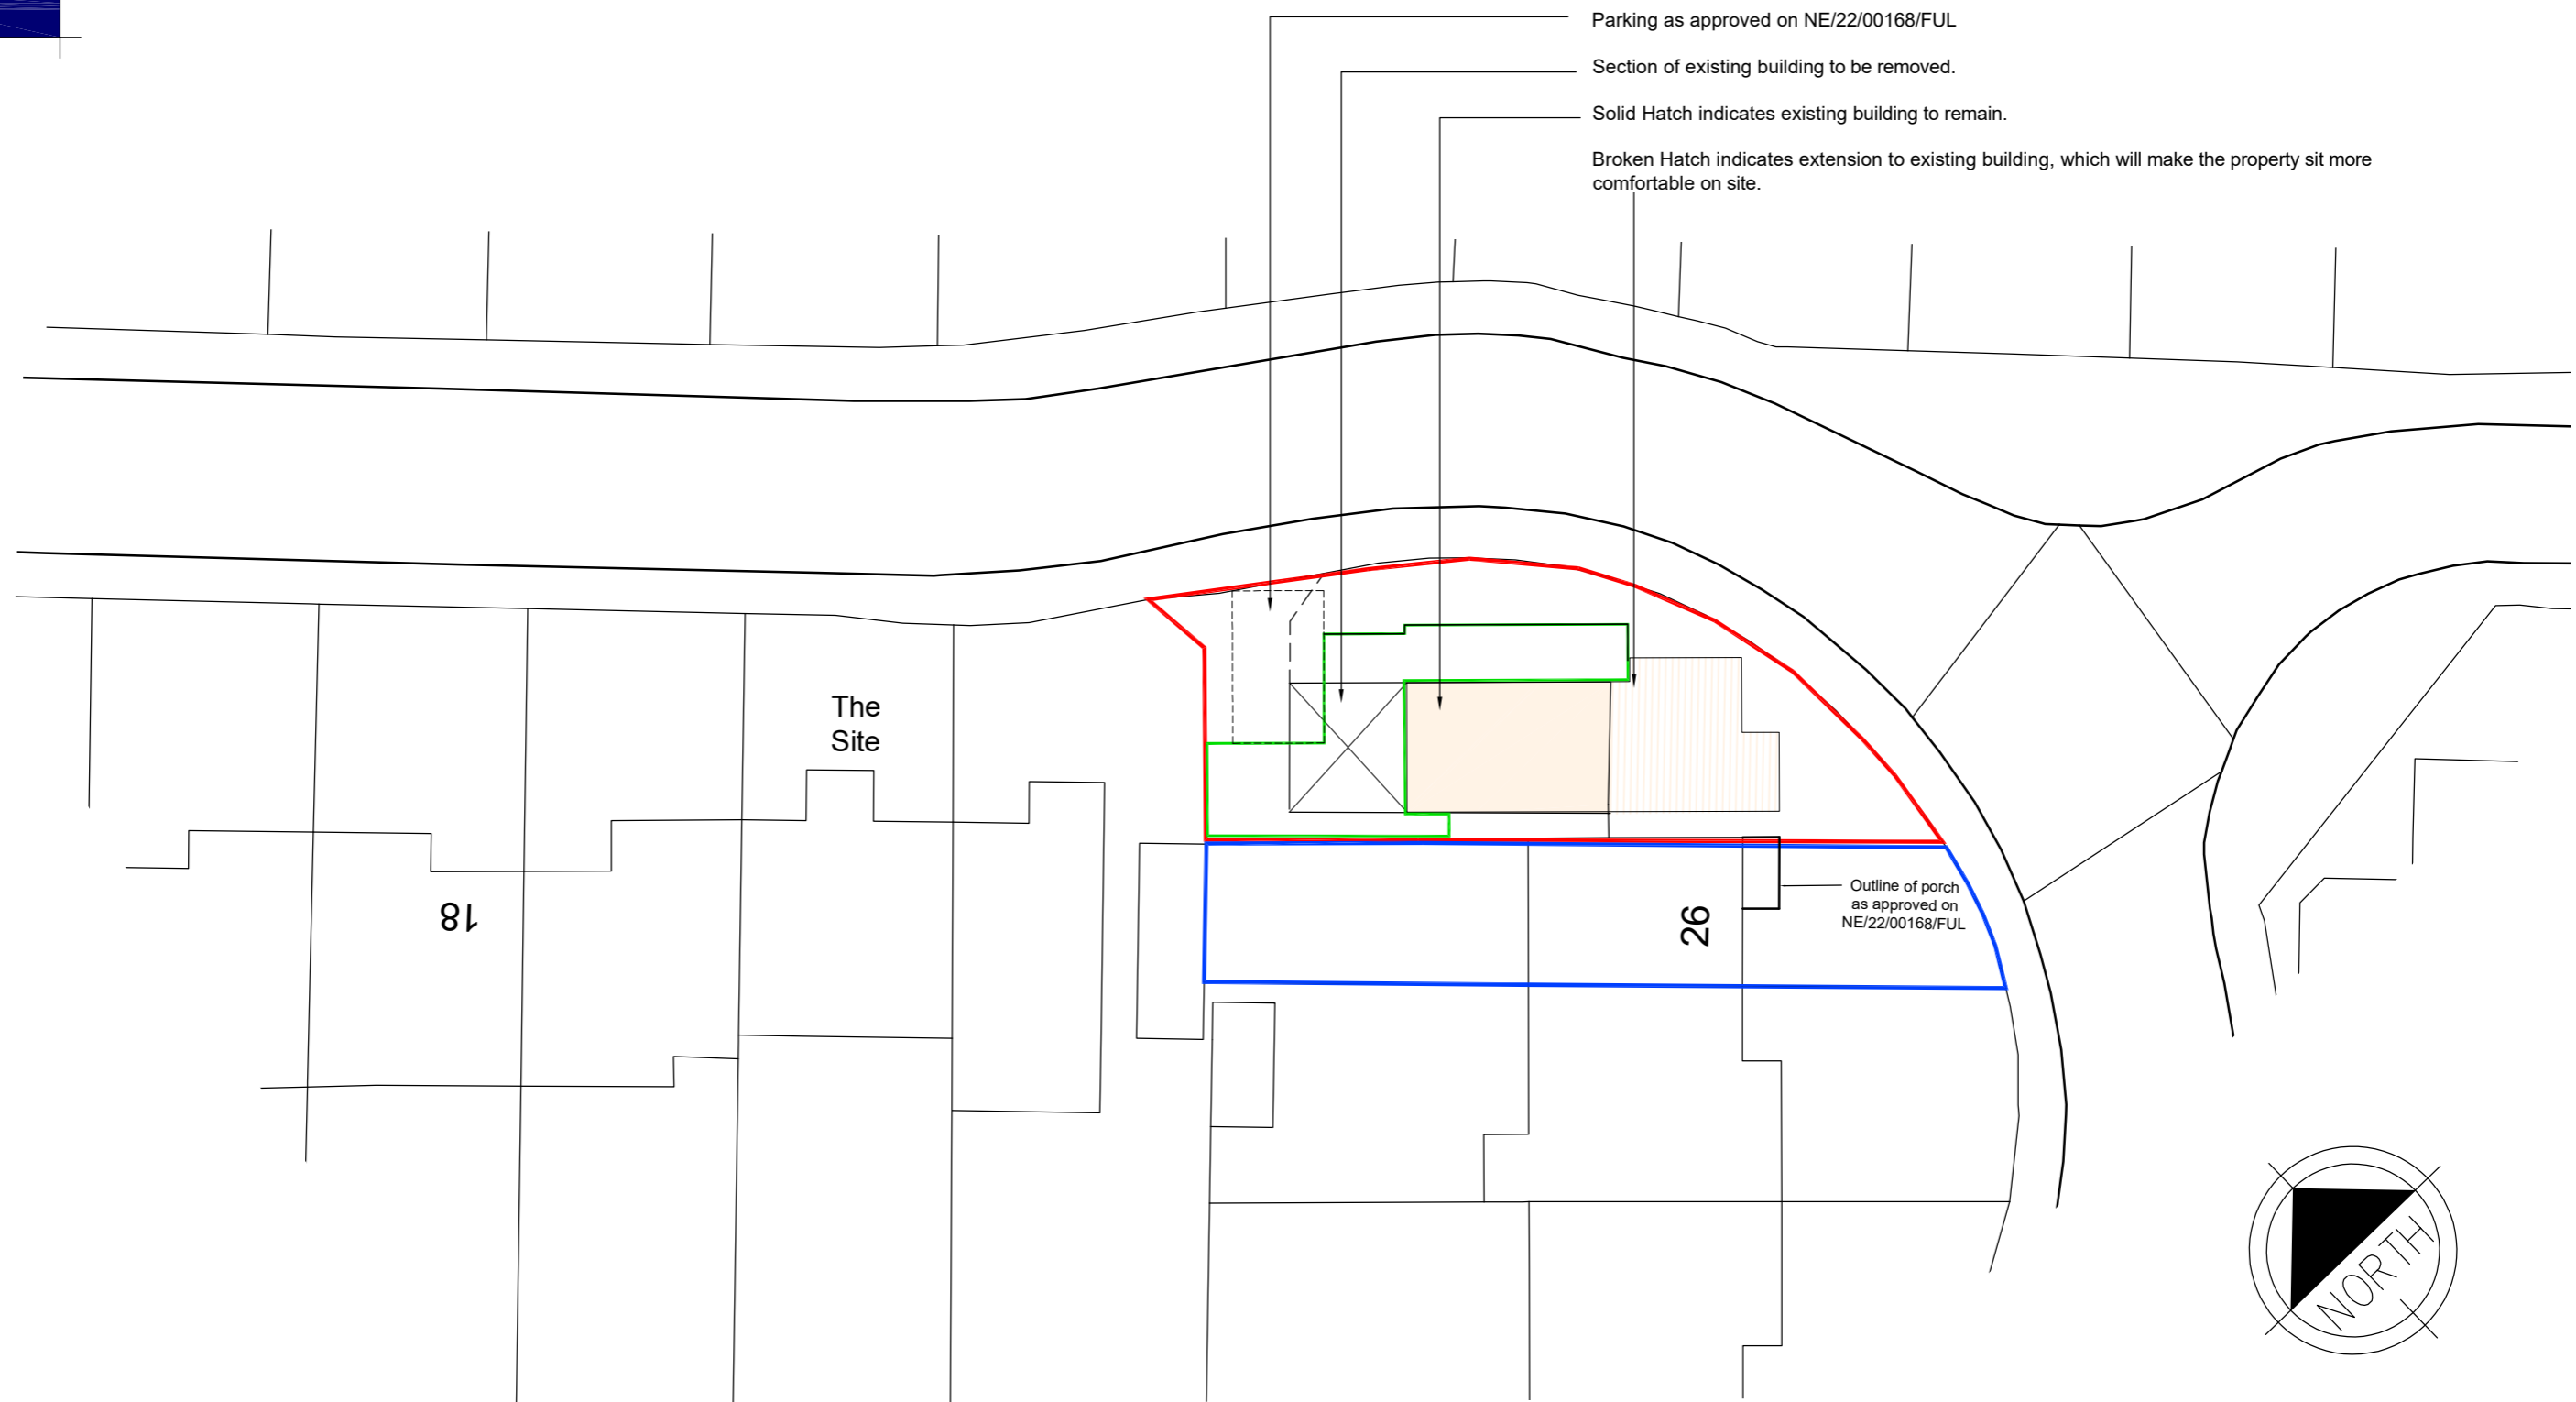

Site Block Plan
Scale 1:200

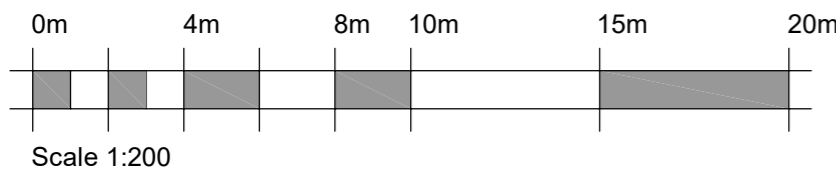

PLANNING ISSUE

PLEASE NOTE
THESE DRAWINGS ARE FOR THE PURPOSE OF
PLANNING ONLY
THESE ARE NOT CONSTRUCTION DRAWINGS



5 BLOTTS BARN, BROOKS ROAD, RAUNDS, NORTHANTS, NN9 6NS
01933 551389 :: info@blueprintdesign.org.uk

TITLE	Development for Mr. Bicknell at 26 Fairmead Crescent, Rushden, NN10 9NB		
DETAIL	Proposed Site Plan Block Plan 2		
SCALE	1:200	SHEET:	A3
DRAWN	KLG	CHECKED	KG
DATE	13-03-24	ISSUE	PLANNING

24-020-07B

CONTRACTORS MUST CHECK ALL DIMENSIONS ON SITE. ONLY FIGURED DIMENSIONS ARE TO BE WORKED FROM. DISCREPANCIES MUST BE REPORTED TO BLUEPRINT BEFORE PROCEEDING. © THIS DRAWING IS COPYRIGHT.