




EXISTING FRONT ELEVATION
(1:100)



EXISTING RHS ELEVATION
(1:100)

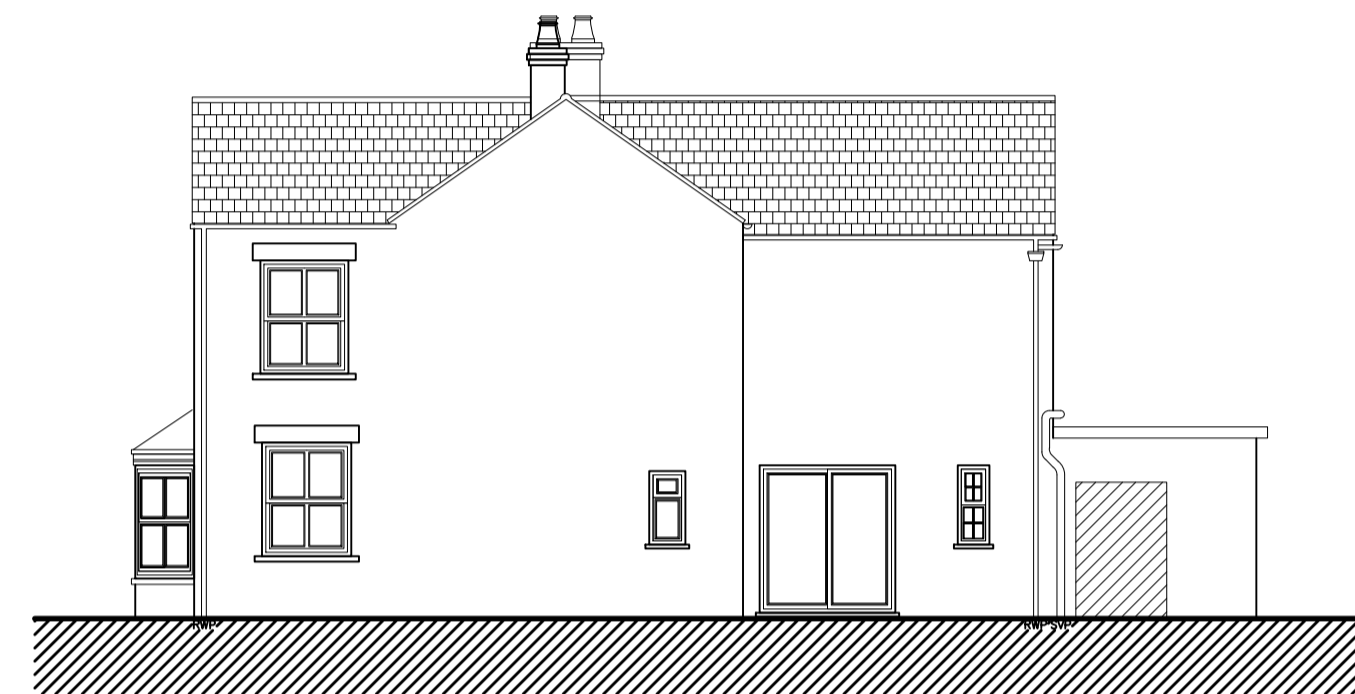


EXISTING REAR ELEVATION
(1:100)




EXISTING LHS ELEVATION
(1:100)



PROPOSED FRONT ELEVATION
(1:100)

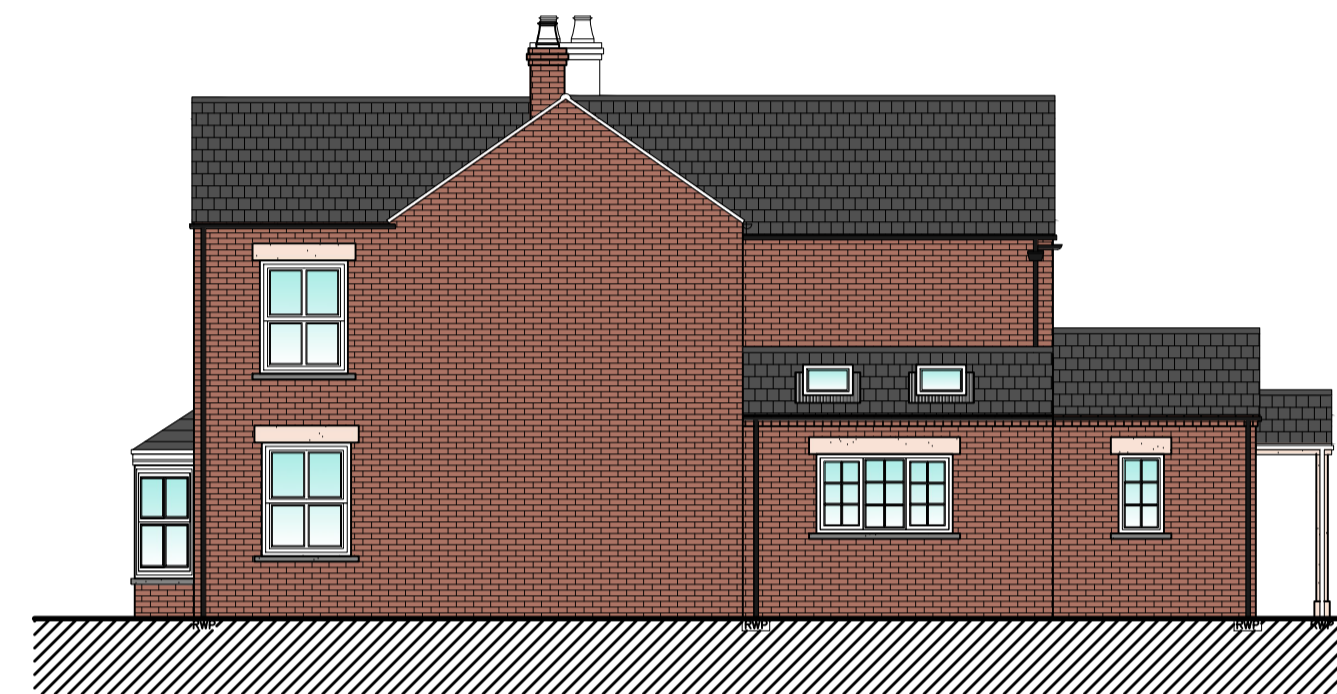

PROPOSED RHS ELEVATION
(1:100)

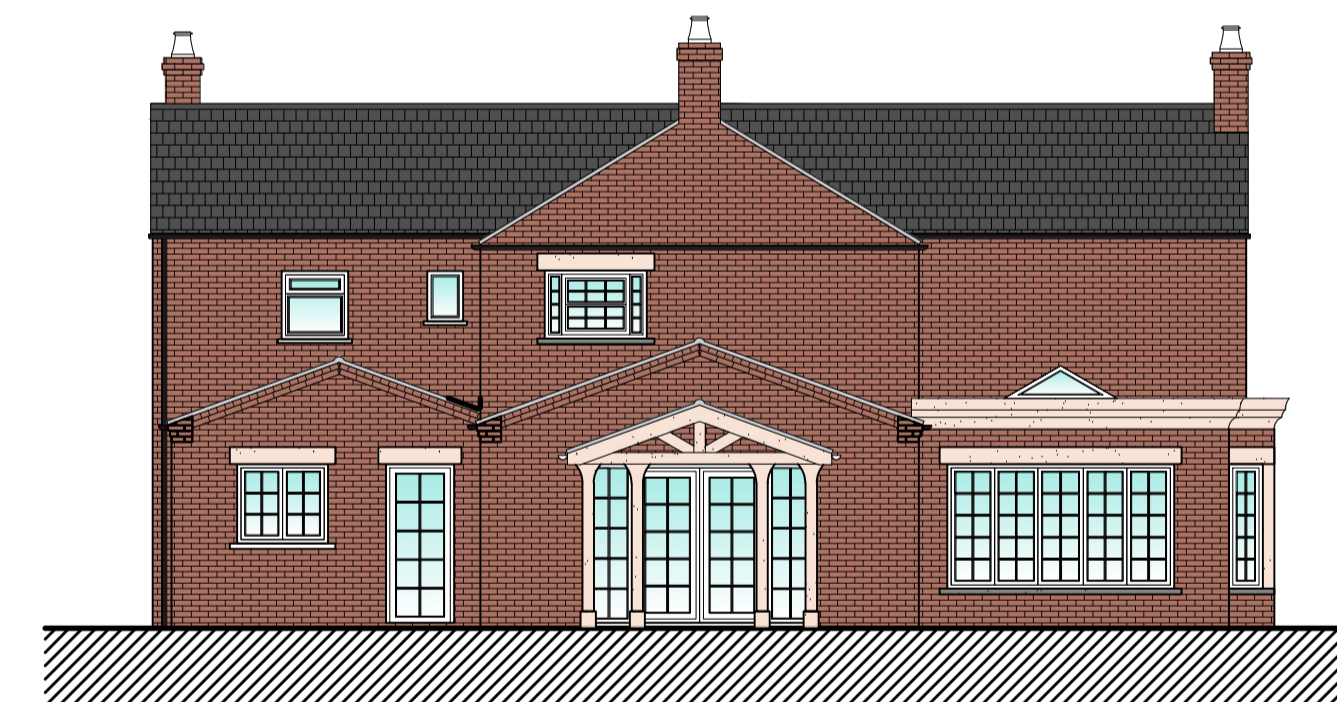

PROPOSED REAR ELEVATION
(1:100)



PROPOSED LHS ELEVATION
(1:100)

Copyright on all drawings prepared by Morton & Hall Consulting Limited is their property. Drawings and designs may not be reproduced in part or in whole without their written permission.
Please read, if in doubt ask. Change nothing without consulting the Engineers.
Contractor to check all dimensions on site before work starts or materials are ordered. If in doubt ask. All dimensions are in mm unless stated otherwise.
Where materials, products and workmanship are not fully specified they are to be of the standard appropriate to the works and suitable for the purpose stated in or reasonably to be inferred from the drawings and specification. All work to be in accordance with good building practice and BS 8000 to the extent that the recommendations define the quality of the finished work. Materials products and workmanship to comply with all British Standards and EOTA standards with, where appropriate, BS or EC marks.
All products and materials to be handled, stored, prepared and used or fixed in accordance with the manufacturers current recommendations.
The contractor is to arrange inspections of the works by the BCO (or NHBC) as required by the Building Regulations and is to obtain completion certificate and forward to the Engineer.
All finishes, insulation and damp-proofing to architect's details

PROPOSED MATERIALS

BRICKS: RED BRICKS TO MATCH EXISTING

ROOF: GREY SLATE TILES

WINDOWS: WHITE WOODGRAIN UPVC SASH & CASE STYLE WITH ASTRAGAL BARS

DOORS: WHITE FRENCH PANED HARD WOOD

C	SCHEME UPDATED	MAR 2024
B	CLIENTS COMMENTS	NOV 2023
A	CLIENTS COMMENTS	NOV 2023

REVISIONS	DATE
-----------	------

MORTON & HALL CONSULTING LIMITED
CONSULTING STRUCTURAL ENGINEERS

1 Gordon Avenue, March, Cambridgeshire, PE15 8AJ
Tel: 01354 655454
Fax: 01354 660467
E-mail: info@mortonandhall.co.uk
Website: www.mortonconsultingengineers.co.uk

Fenland District Council Building Design Awards winner
Building Excellence in Fenland

CLIENT
Eleanor & Lee Brown-Ahern

PROJECT
Florence House
5 Back Road, Friday Bridge
Cambridgeshire
PE14 0HU

TITLE
Existing & Proposed Elevations

DRAWN G.Bohram	DATE OF ISSUE
CHECKED	
DATE Nov 2023	DRAWING NUMBER H8890/02c
SCALE As Shown	