


EXISTING GROUND FLOOR PLAN

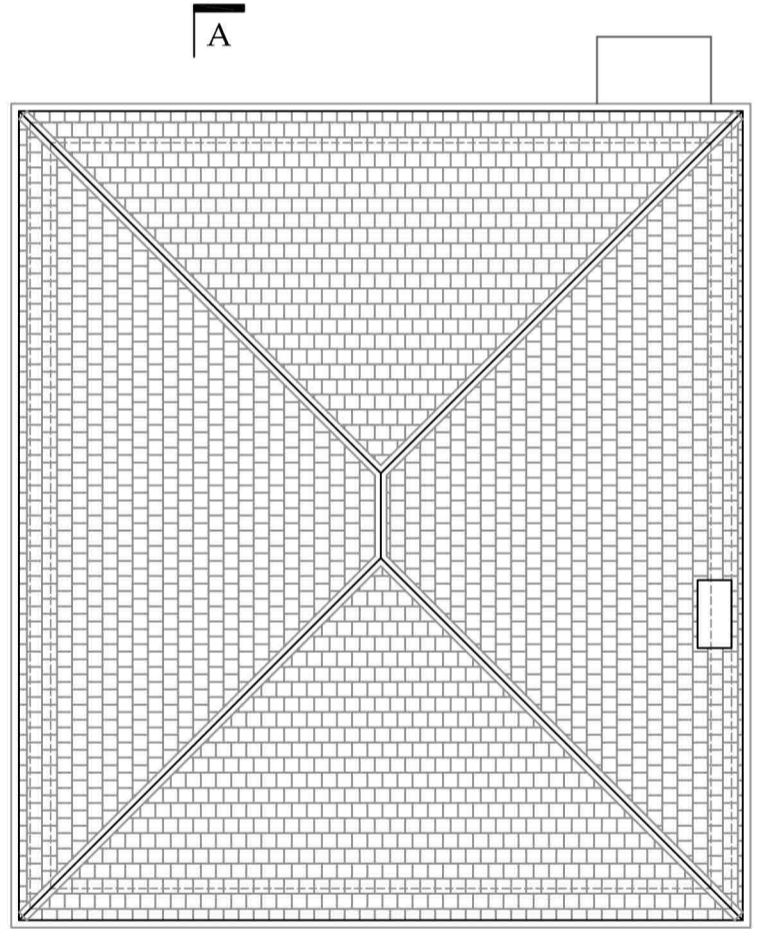

EXISTING ROOF PLAN

Project
Proposed 8.0m Ground Floor Rear Extension & Internal Modifications At 15 Cox Lane, Epsom, KT19 9LR.

Sheet Title
Existing Floor Plans

Revisions

Notes

Do not scale these drawings. Any discrepancies noted are to be reported to RIBO Associates Ltd immediately

Drawn by RB

Scale 1:100 @ A3

Date Sept 2023

Job No. 15 CL/P1



RIBO ASSOCIATES LTD
Architectural Consultants



Drawing No.

3

of