



proposed front elevation

external finishing materials  
 walls: yellow and red facing brick  
 roof: brown concrete plain roof tiles  
 fascia and eave: grey color upvc  
 external fencing: close boarded timber  
 forecourt and path: colored concrete block

Ibstock Capital Brown  
 Multi Stock Facing Bricks

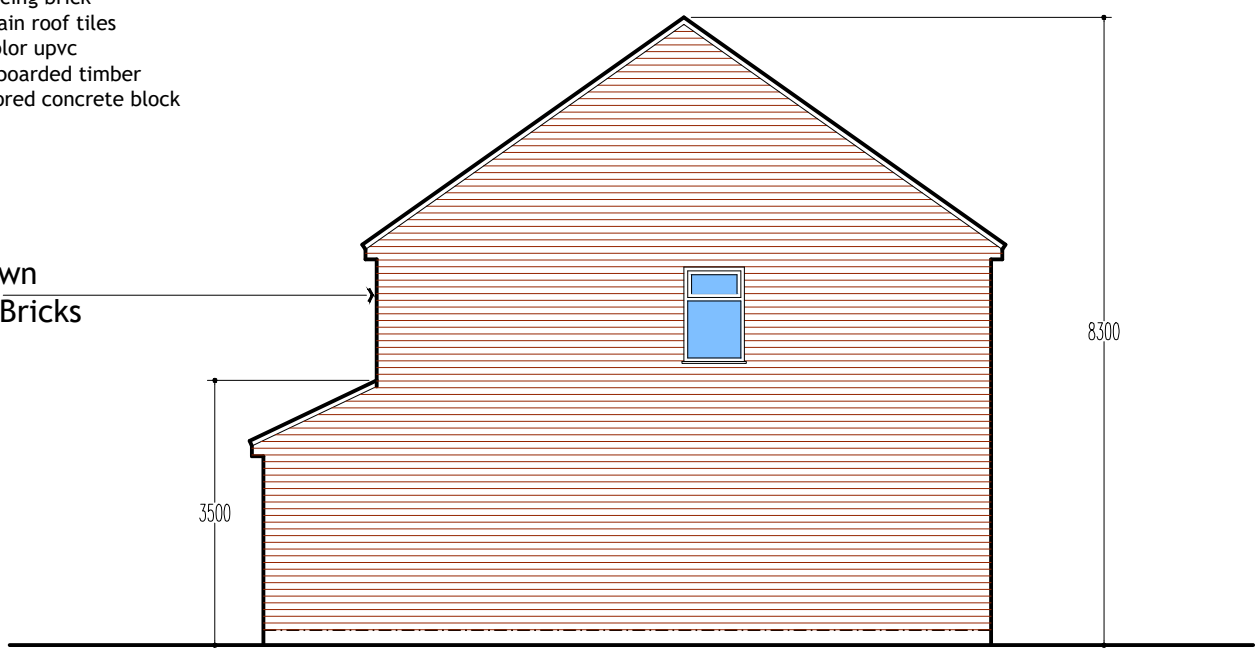


proposed side elevation

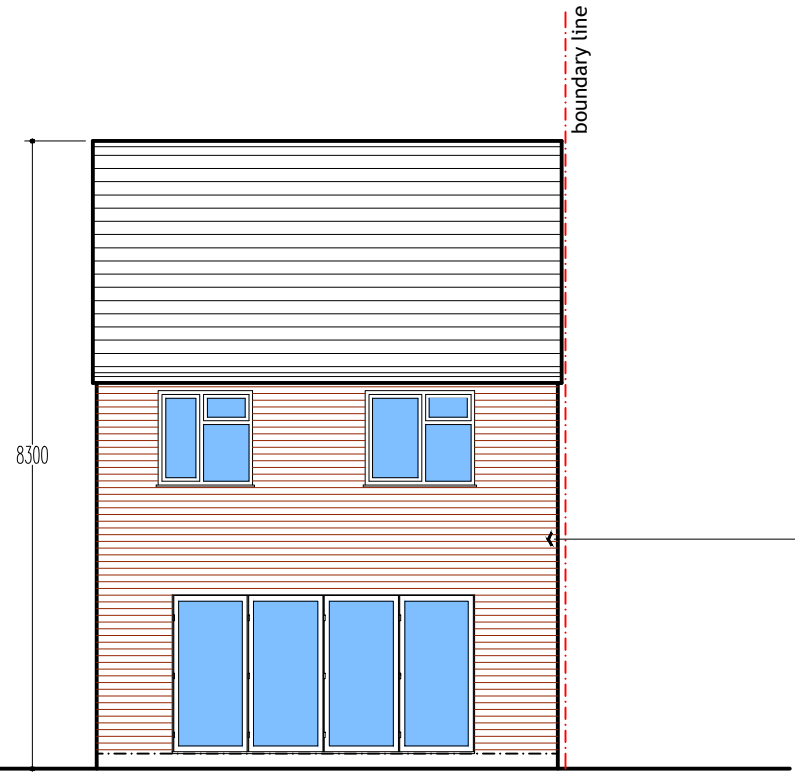


proposed rear elevation

Ibstock Capital Brown  
 Multi Stock Facing Bricks

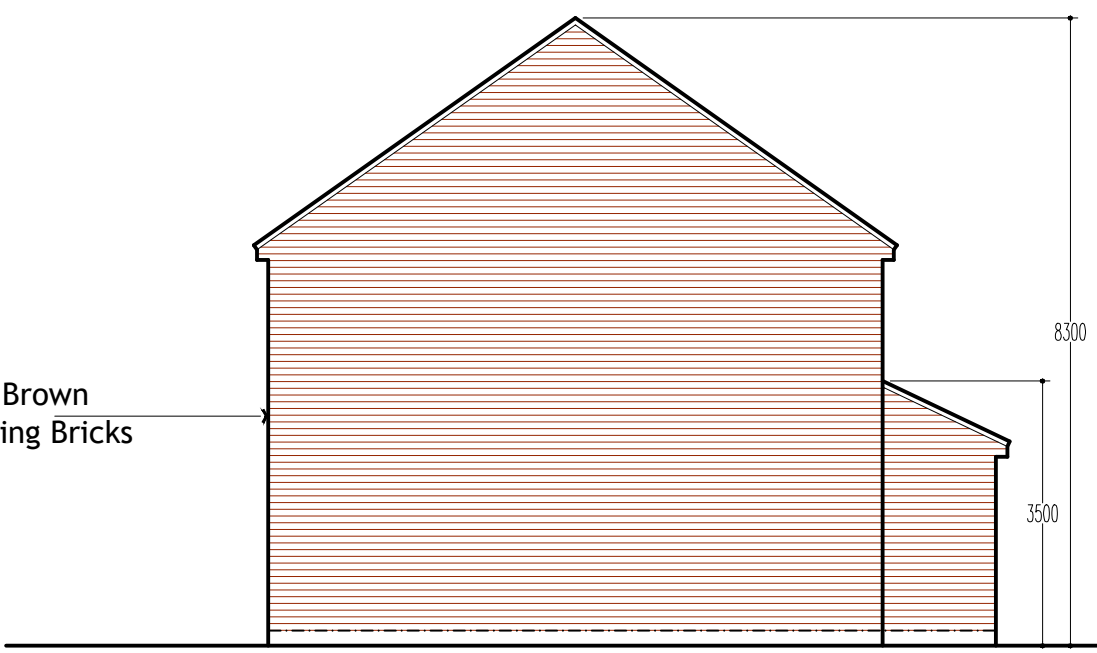

proposed side elevation

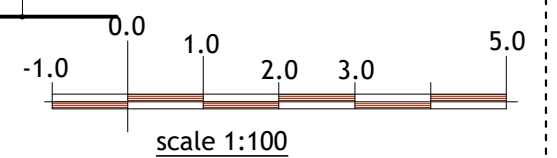

plan & build



PH: 07816611144

shamshadali@hotmail.co.uk

ADDRESS: REAR OF 44 BISHOPSCOTE ROAD, LUTON, LU3 1NY

TITLE: PROPOSED ELEVATIONS

PROJECT: ERECTION OF 2-BEDROOM DWELLING HOUSE

DATE 21/01/2024

DWG NO. 02/05

DRAWN BY

SCALE 1:100

A3