





EXISTING FRONT ELEVATION (1: 100)




EXISTING SIDE ELEVATION (1: 100)

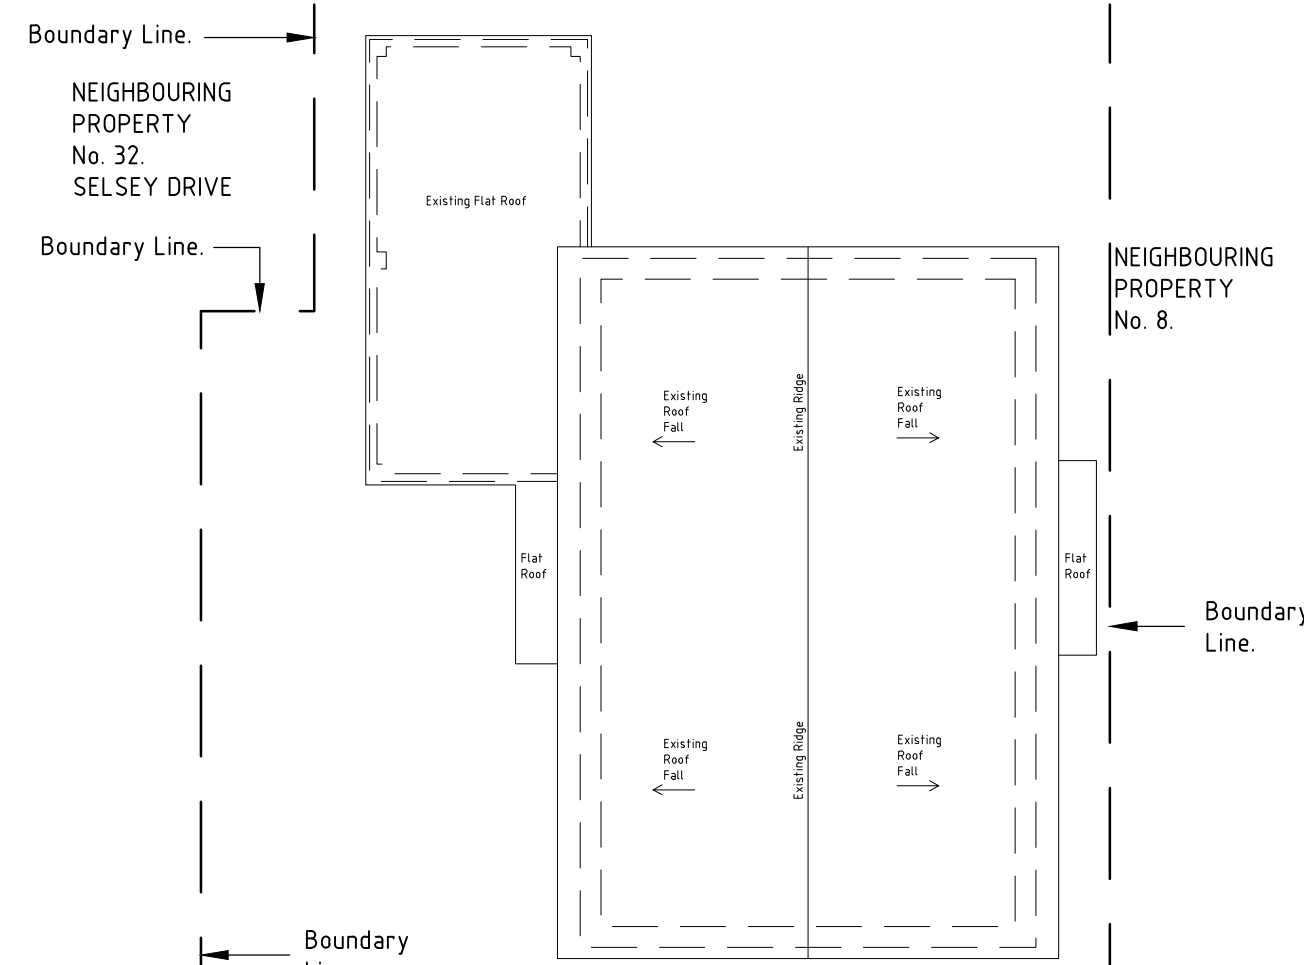


ROOF PLAN (1:100)

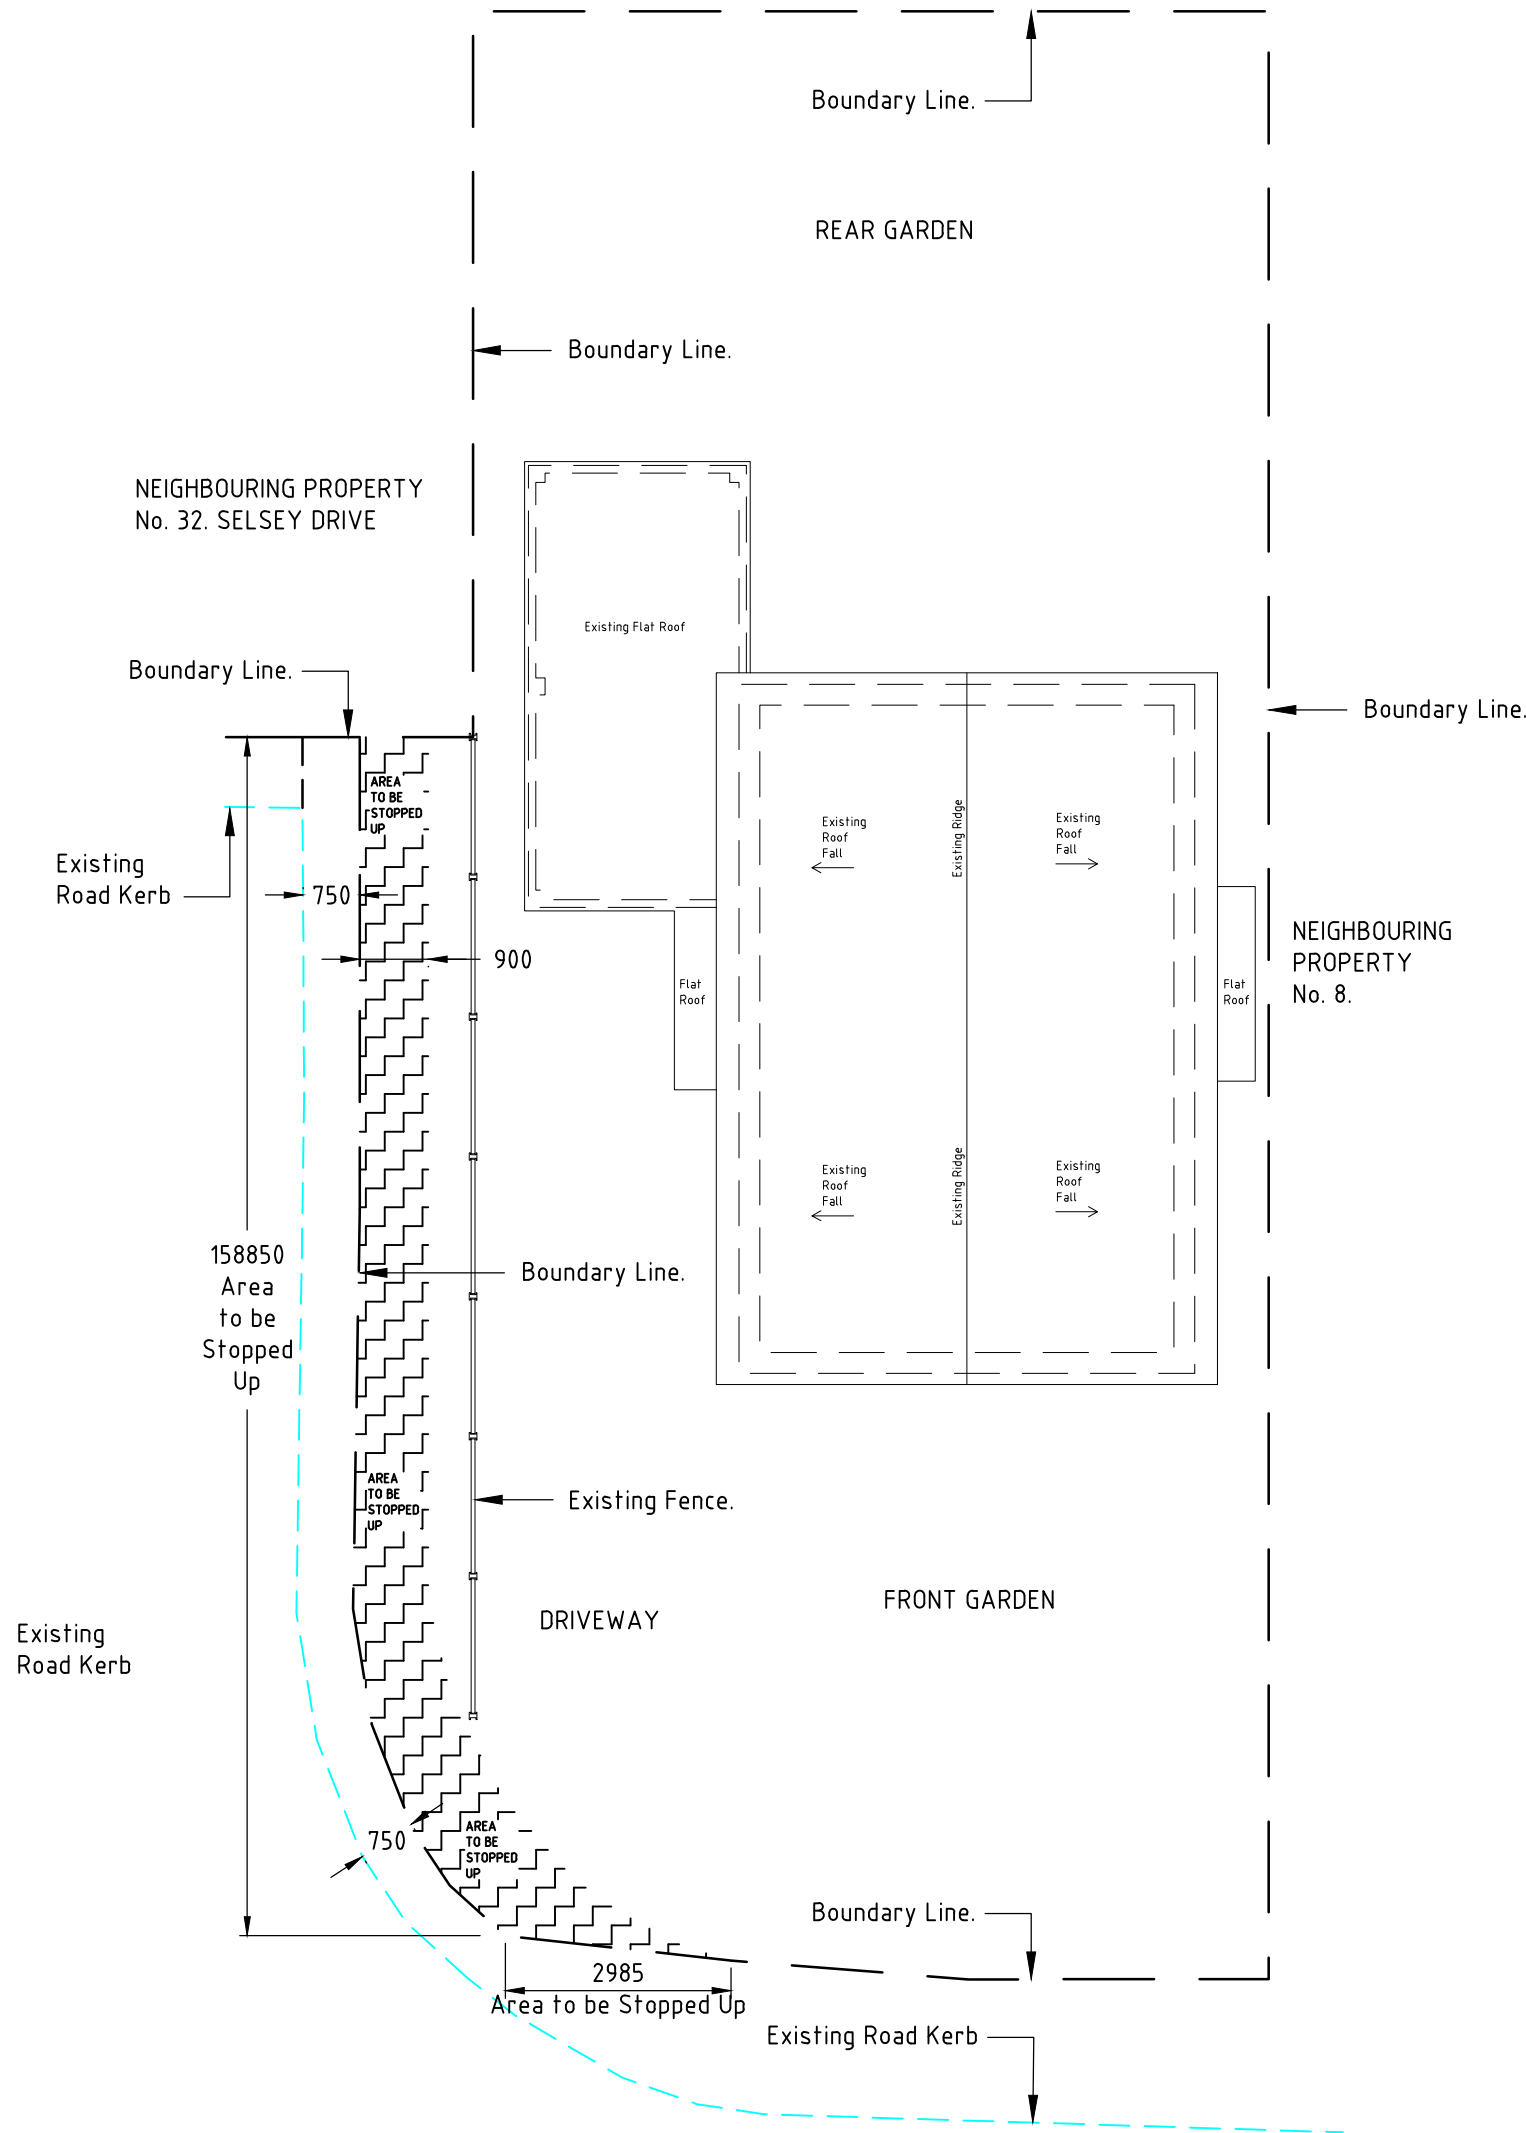


EXISTING SITE PLAN (1:100)

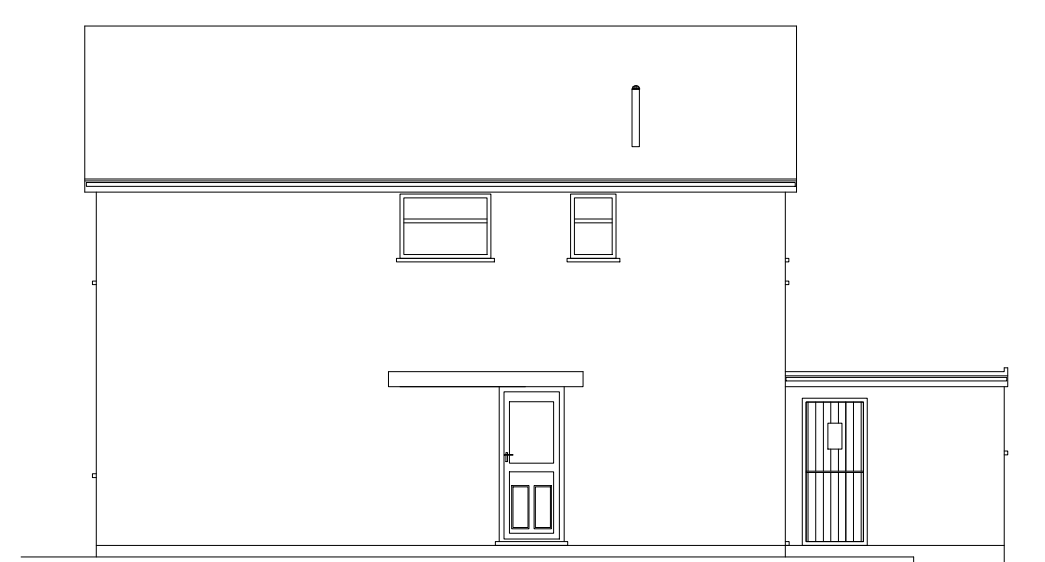



EXISTING SIDE ELEVATION (1: 100)

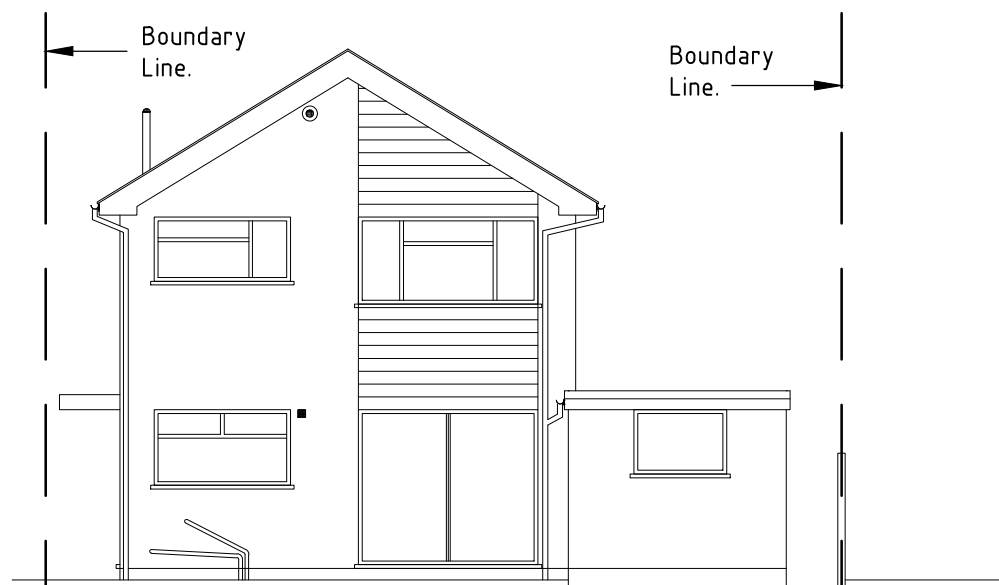



EXISTING REAR ELEVATION (1: 100)

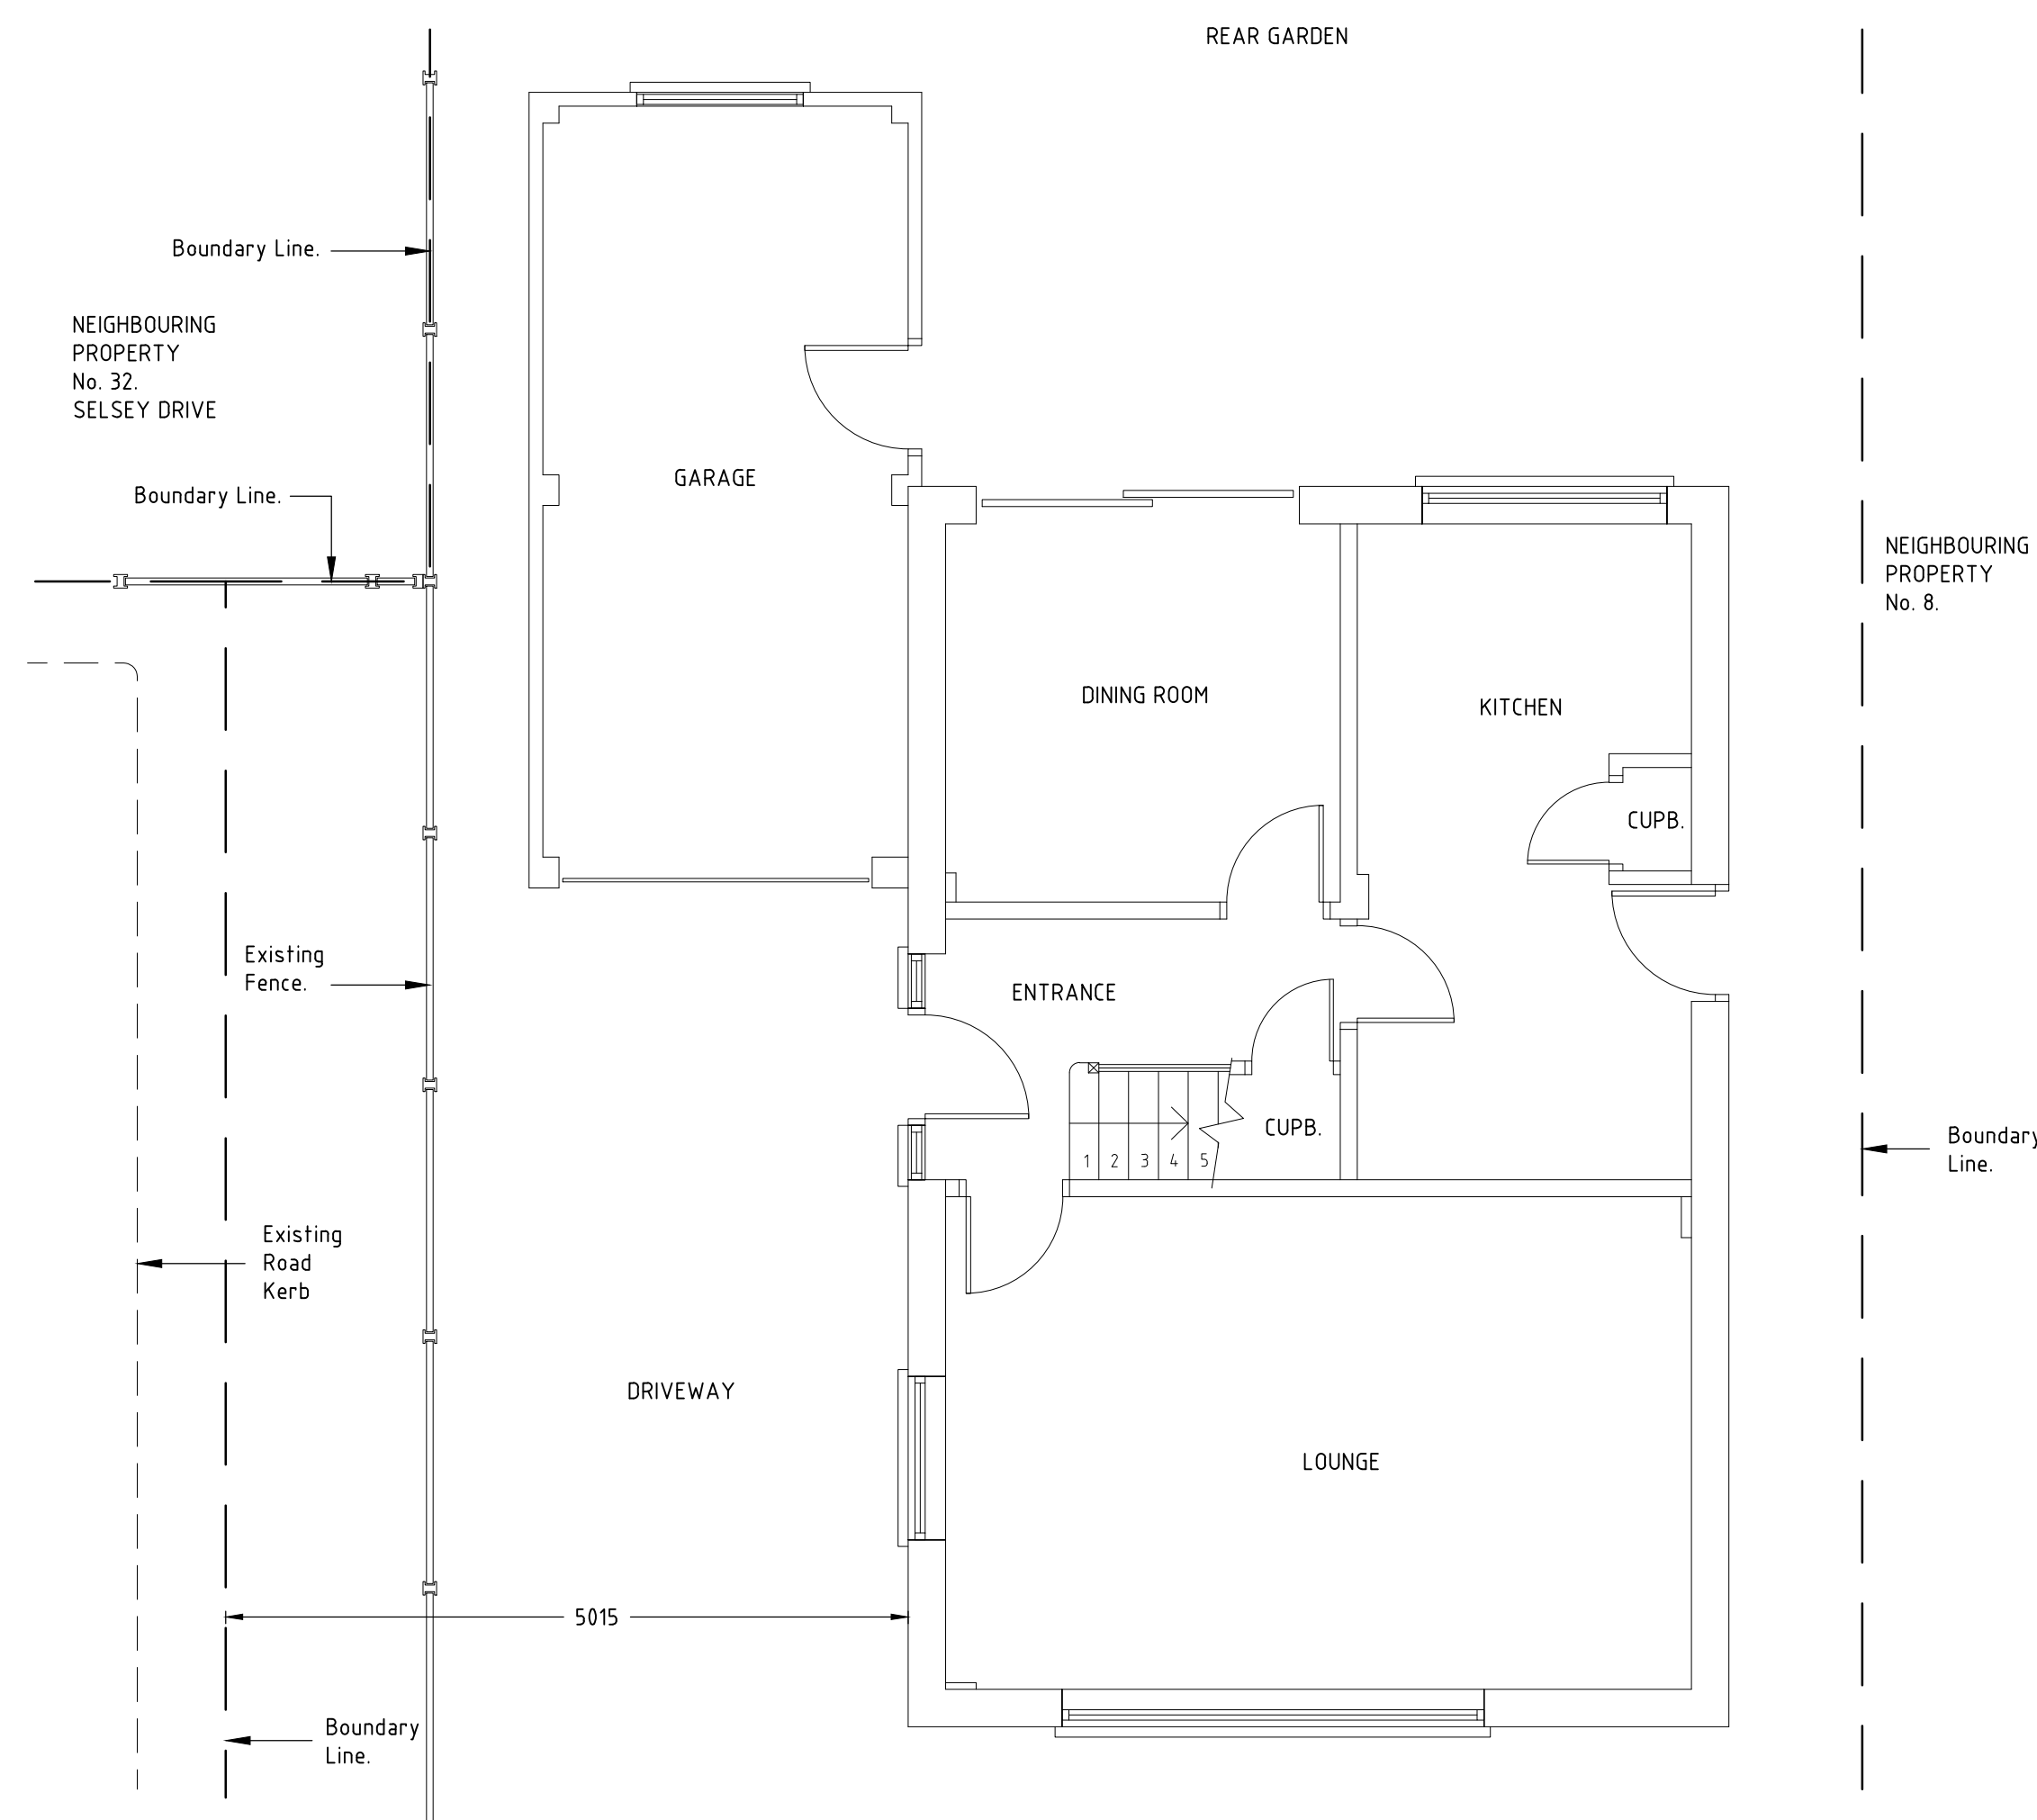

GROUND FLOOR PLAN

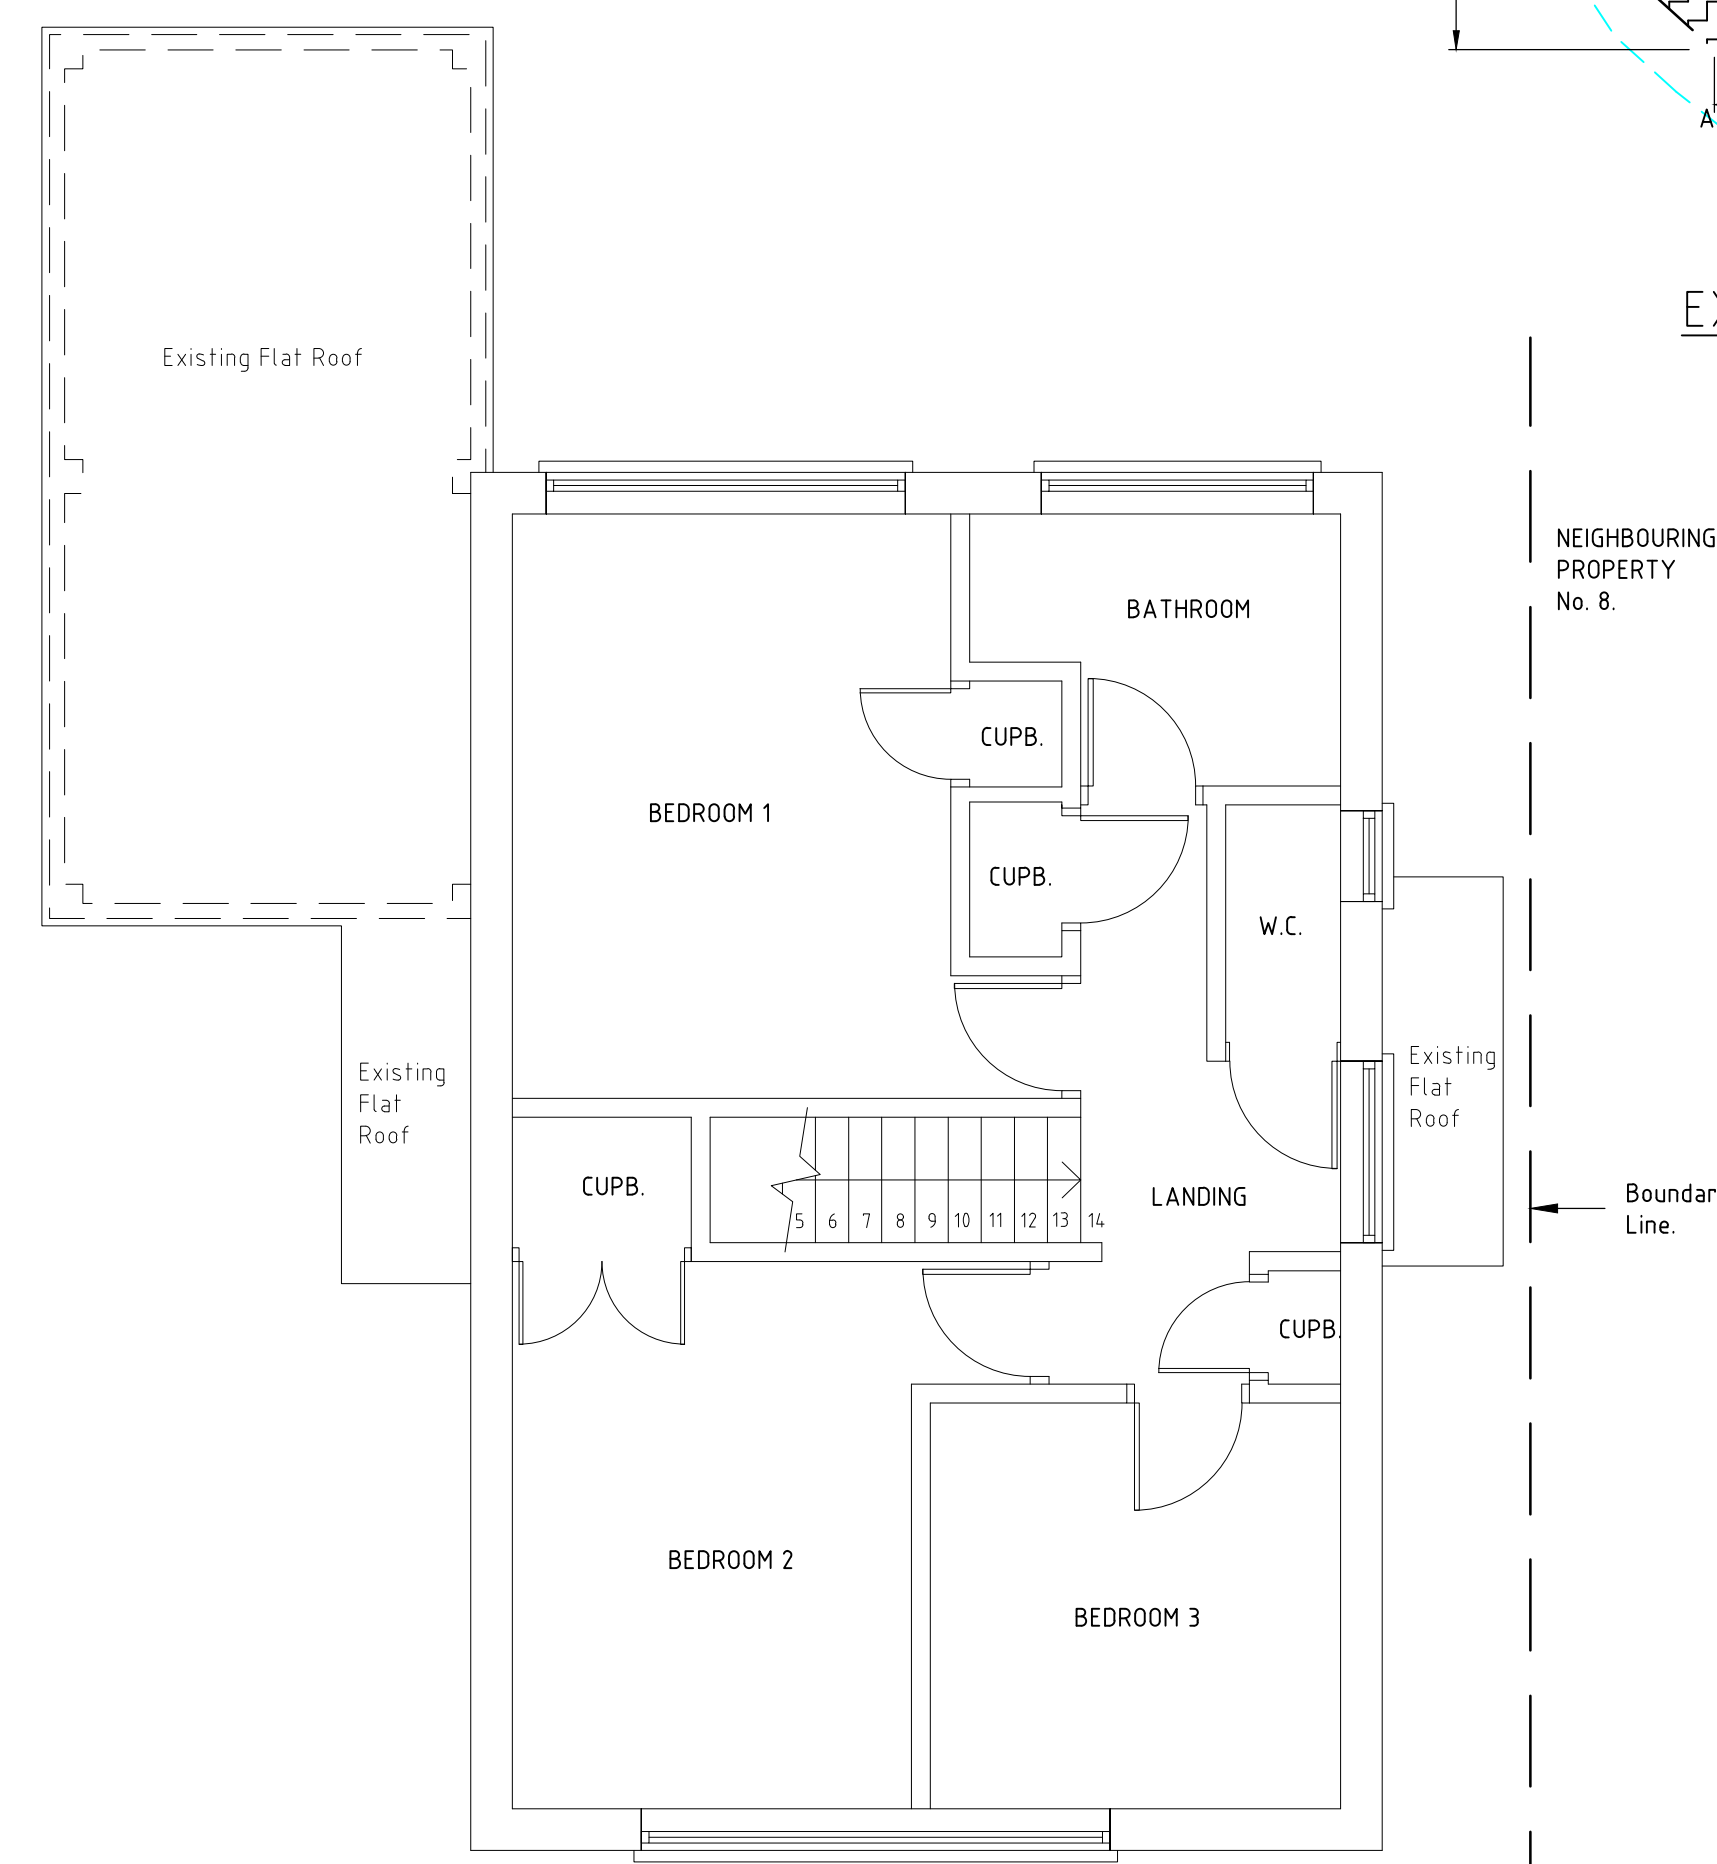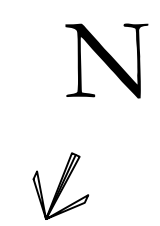

FIRST FLOOR PLAN

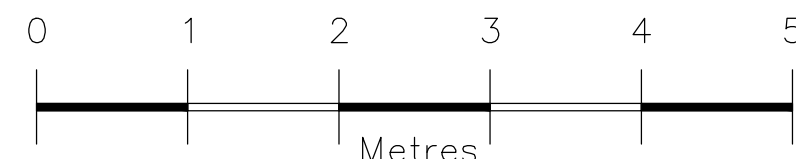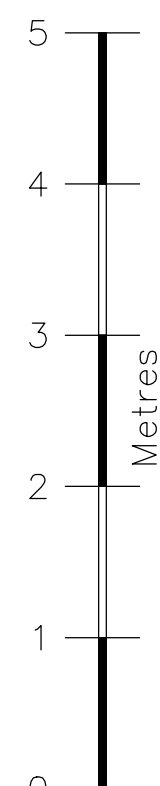

Date	Revision
R.A.C. DRAUGHTING SERVICES 64 TRING ROAD, DUNSTABLE, BEDFORDSHIRE, LU6 2PT. TEL: +44 7771 764333. E-MAIL: rac977@aol.com	
Client: Mr & Mrs N. REES 6 PEVENSEY CLOSE, LUTON, BEDFORDSHIRE, LU2 8HU.	
Project: 6 PEVENSEY CLOSE, LUTON, BEDFORDSHIRE, LU2 8HU.	
Title: EXISTING PLANS & ELEVATIONS.	
Planning Ref. PP-12888338	
Scale: 1 : 50 @ A1	Date: FEB. 24
Drg. No. 739/D001	Rev.