


DENEHURST GARDENS

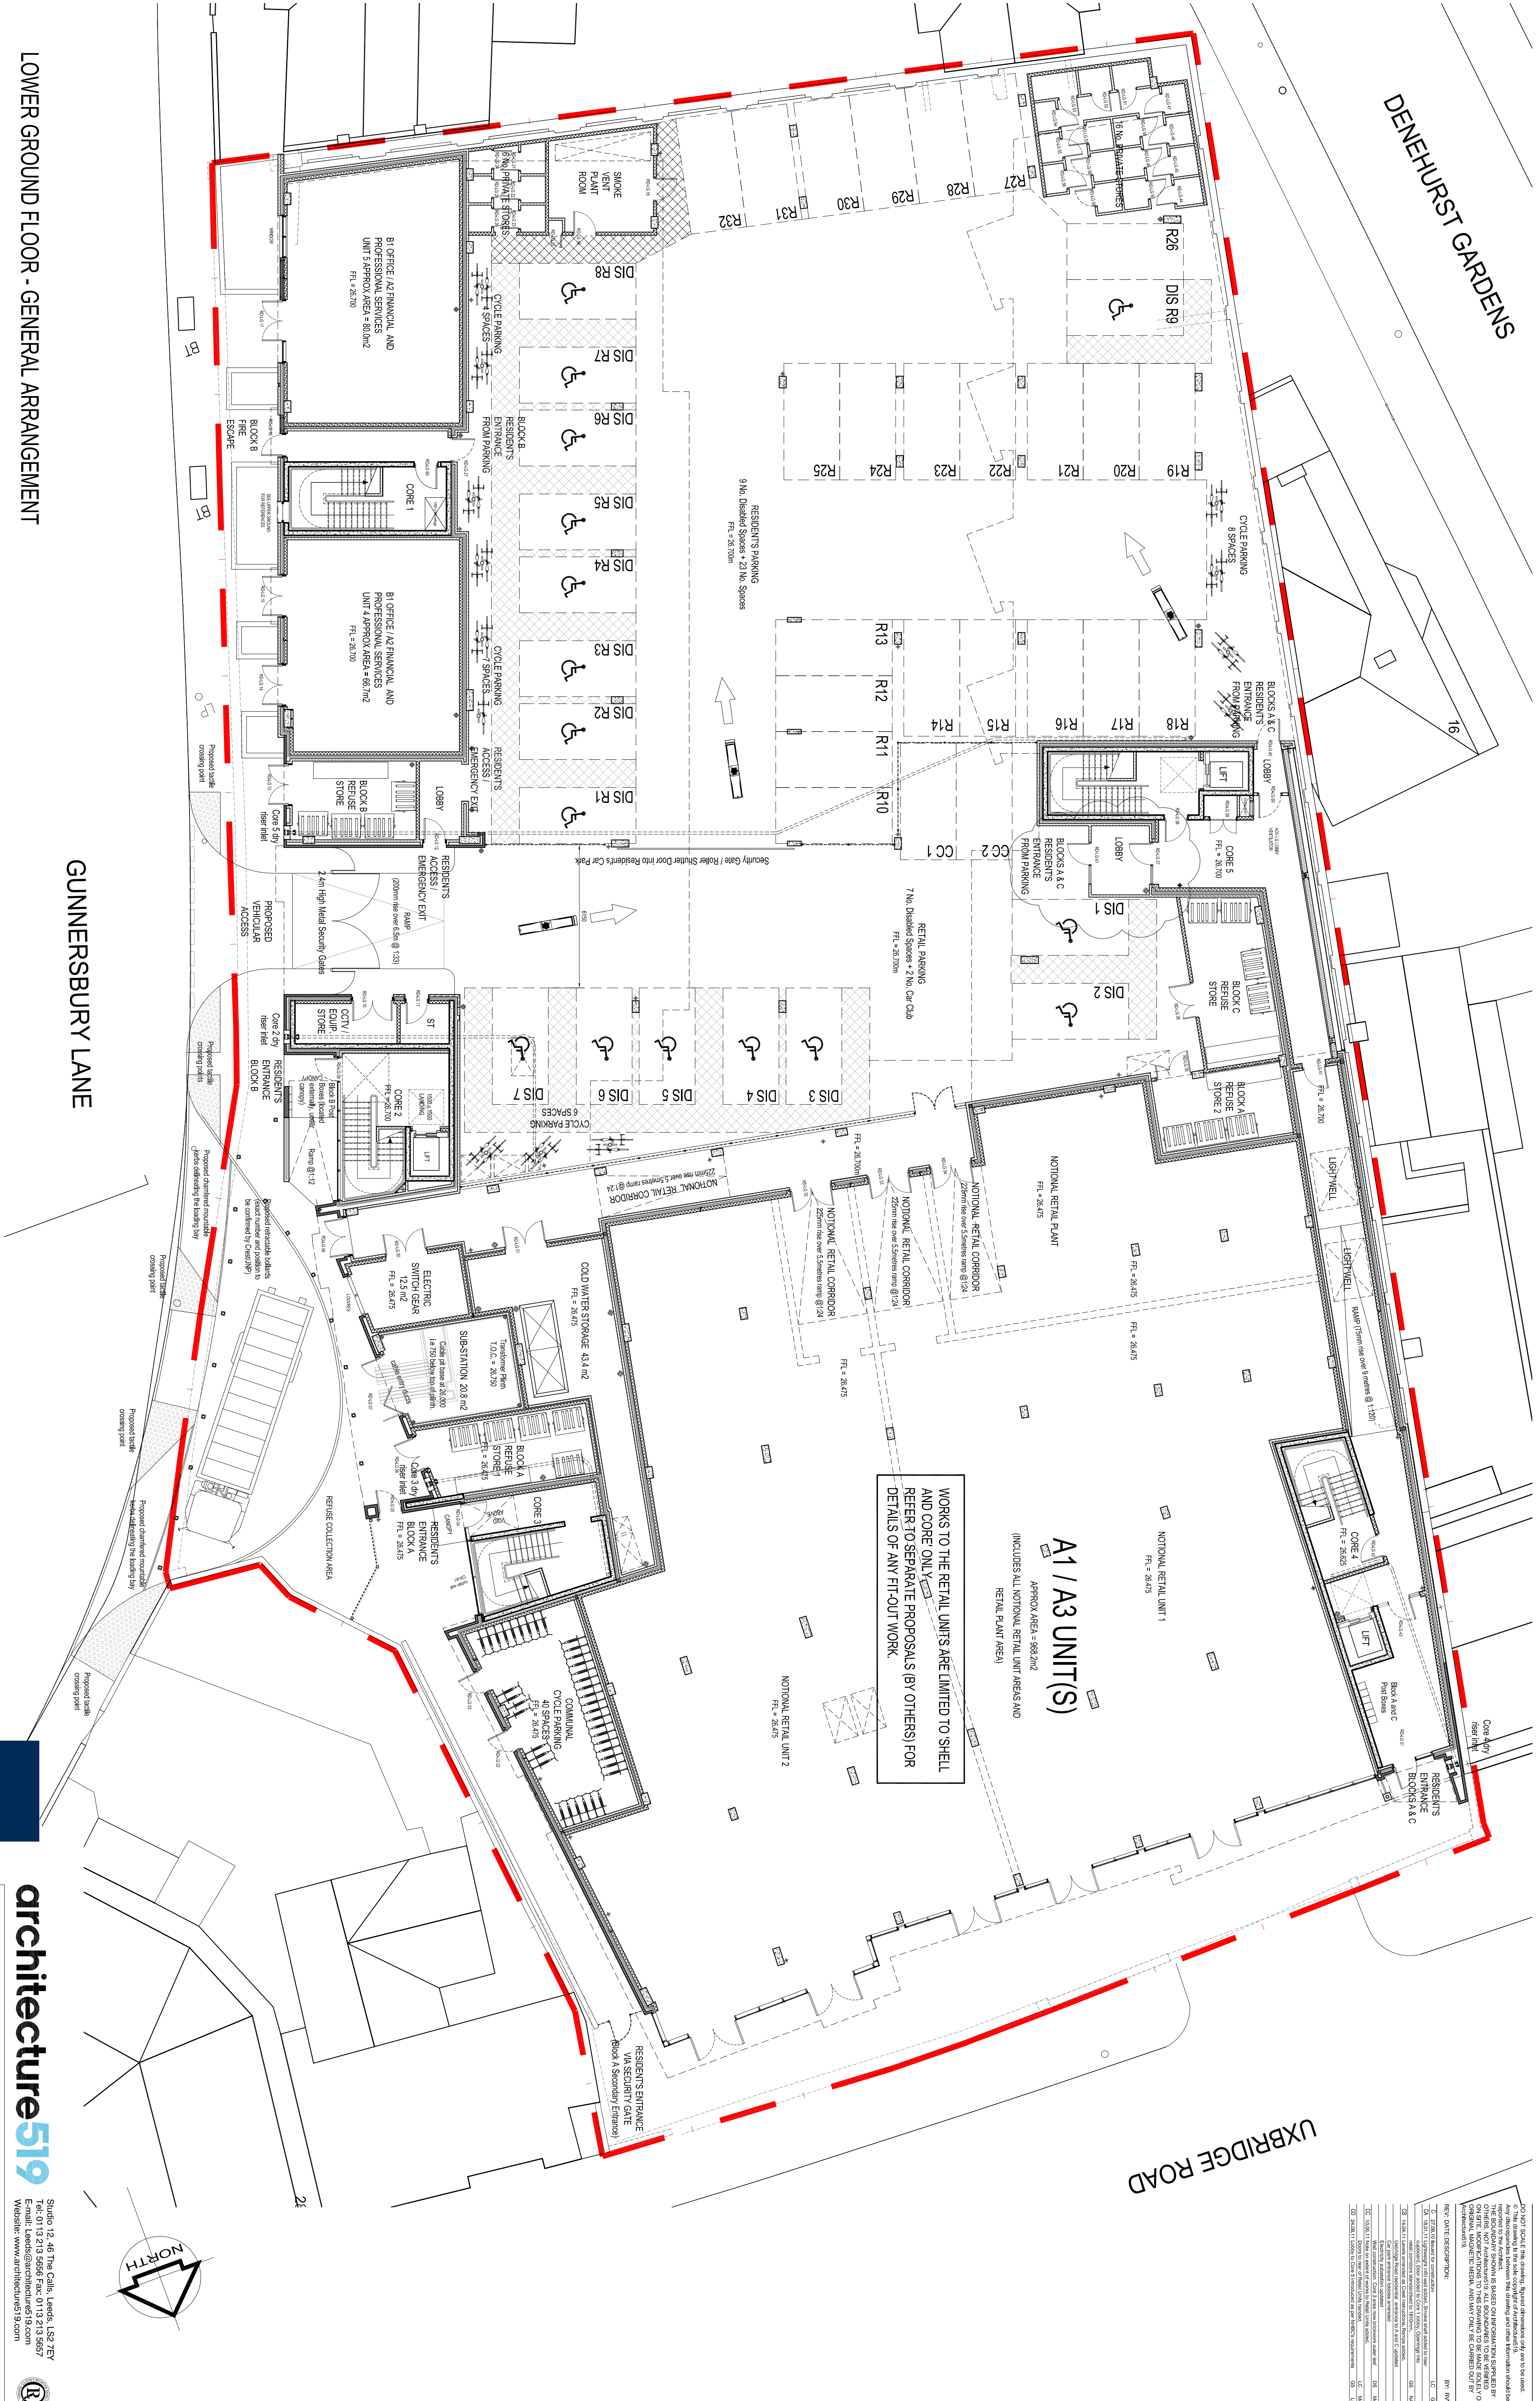

LOWER GROUND FLOOR - GENERAL ARRANGEMENT

GUNNERSBURY LANE

UXBRIDGE ROAD

WORKS TO THE RETAIL UNITS ARE LIMITED TO SHELL AND CORE ONLY. REFER TO SEPARATE PROPOSALS (BY OTHERS) FOR DETAILS OF ANY FIT-OUT WORK.

**A1 / A3 UNIT(S)**  
APPROX AREA = 962.2n2  
INCLUDES ALL NOTIONAL RETAIL UNIT AREAS AND RETAIL PLANT AREA

THIS DRAWING IS BASED ON SURVEY INFORMATION PROVIDED BY OTHERS AND NOT ARCHITECTS 519. ALL SIPS ARE INDICATIVE ONLY AND SUBJECT TO VERIFICATION BY SPECIALIST DESIGNER



**architectures 519**  
Studio 12, 46 The Cattle, Leeds, LS2 2JY  
Tel: 0113 213 5665 Fax: 0113 213 5667  
E-mail: Leeds@architectures19.com  
Website: www.architectures19.com

**architectures 519**  
Crest Nicholson (South)  
Project Name: Action Bus Depot  
Drawing Title: Lower Ground Floor Plan - General Arrangement (Pre-Existing)  
Drawing State: CONSTRUCTION  
Project No: 1038  
Drawing No: 200

DATE: FEB 10  
SCALE: 1:125  
DRAWN: GS  
CHECKED: LC  
REVIEWED: LC  
BY: RW

DO NOT SCALE this drawing. Signed drawings only are to be used.

519 is pleased to be able to offer you this drawing and other information should be referred to the Architect. THIS INFORMATION IS BASED ON INFORMATION SUPPLIED BY OTHERS. NOT ARCHITECTS 519 IS NOT RESPONSIBLE TO BE VERIFIED OR CORRECTED. ARCHITECTS 519 IS NOT RESPONSIBLE FOR ANY ERRORS OR OMISSIONS IN THIS DRAWING. 

REV	DATE	DESCRIPTION	BY	CHK
01	27.02.10	ISSUED FOR PERMIT	LC	GS
02	27.02.10	ISSUED FOR PERMIT	LC	GS
