



Front Elevation (West)


Existing structural frame to be retained with no material change in height of the building
 Cement based roof sheathing to remain with localised repairs where necessary
 Existing wall sheathing to remain with localised repairs as necessary
 Aluminium windows

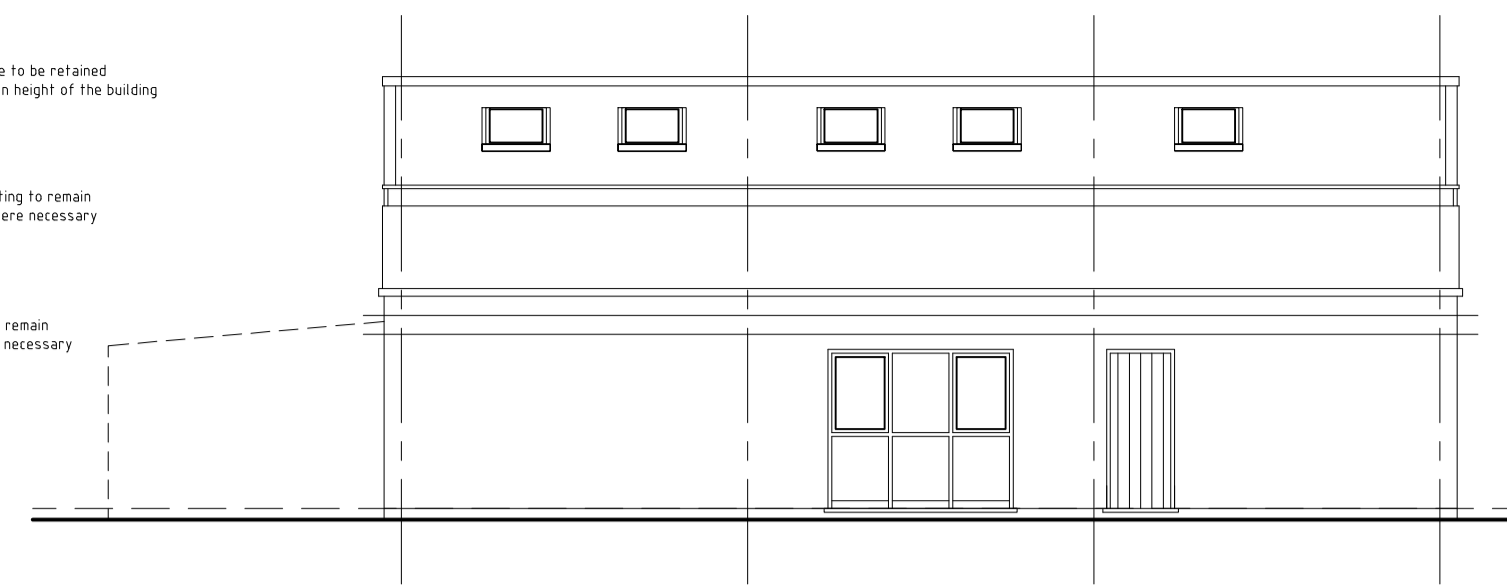


Side Elevation (South)

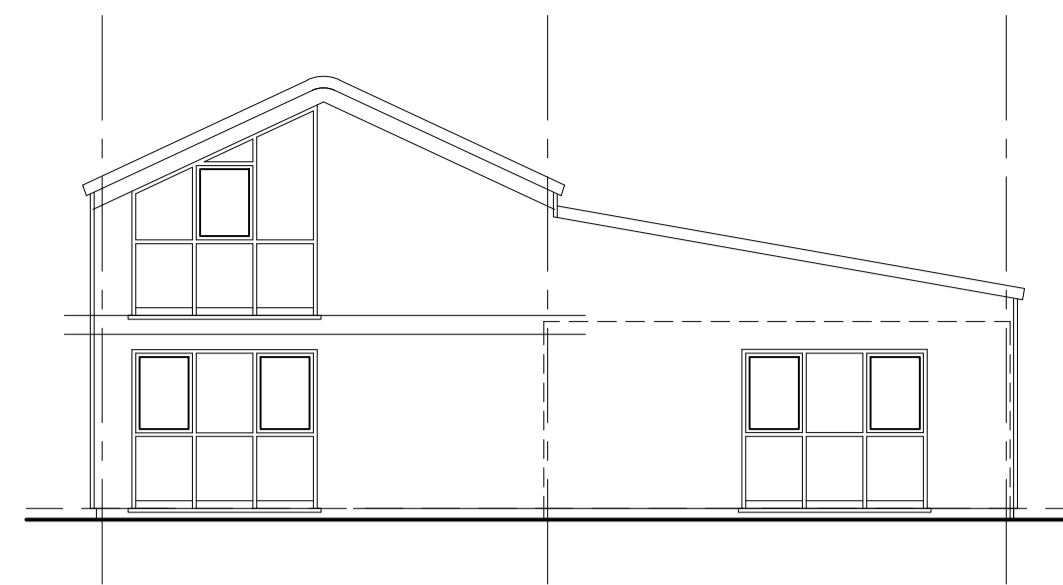



Rear Elevation (East)

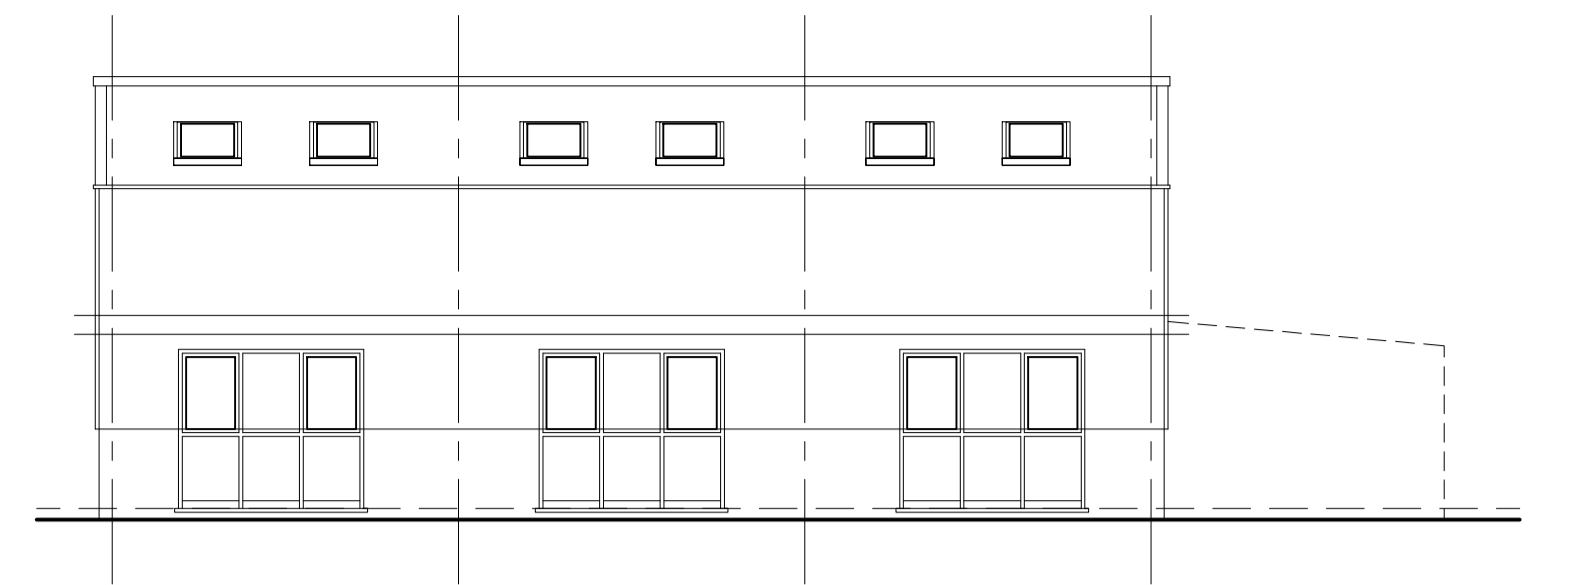


Side Elevation (North)

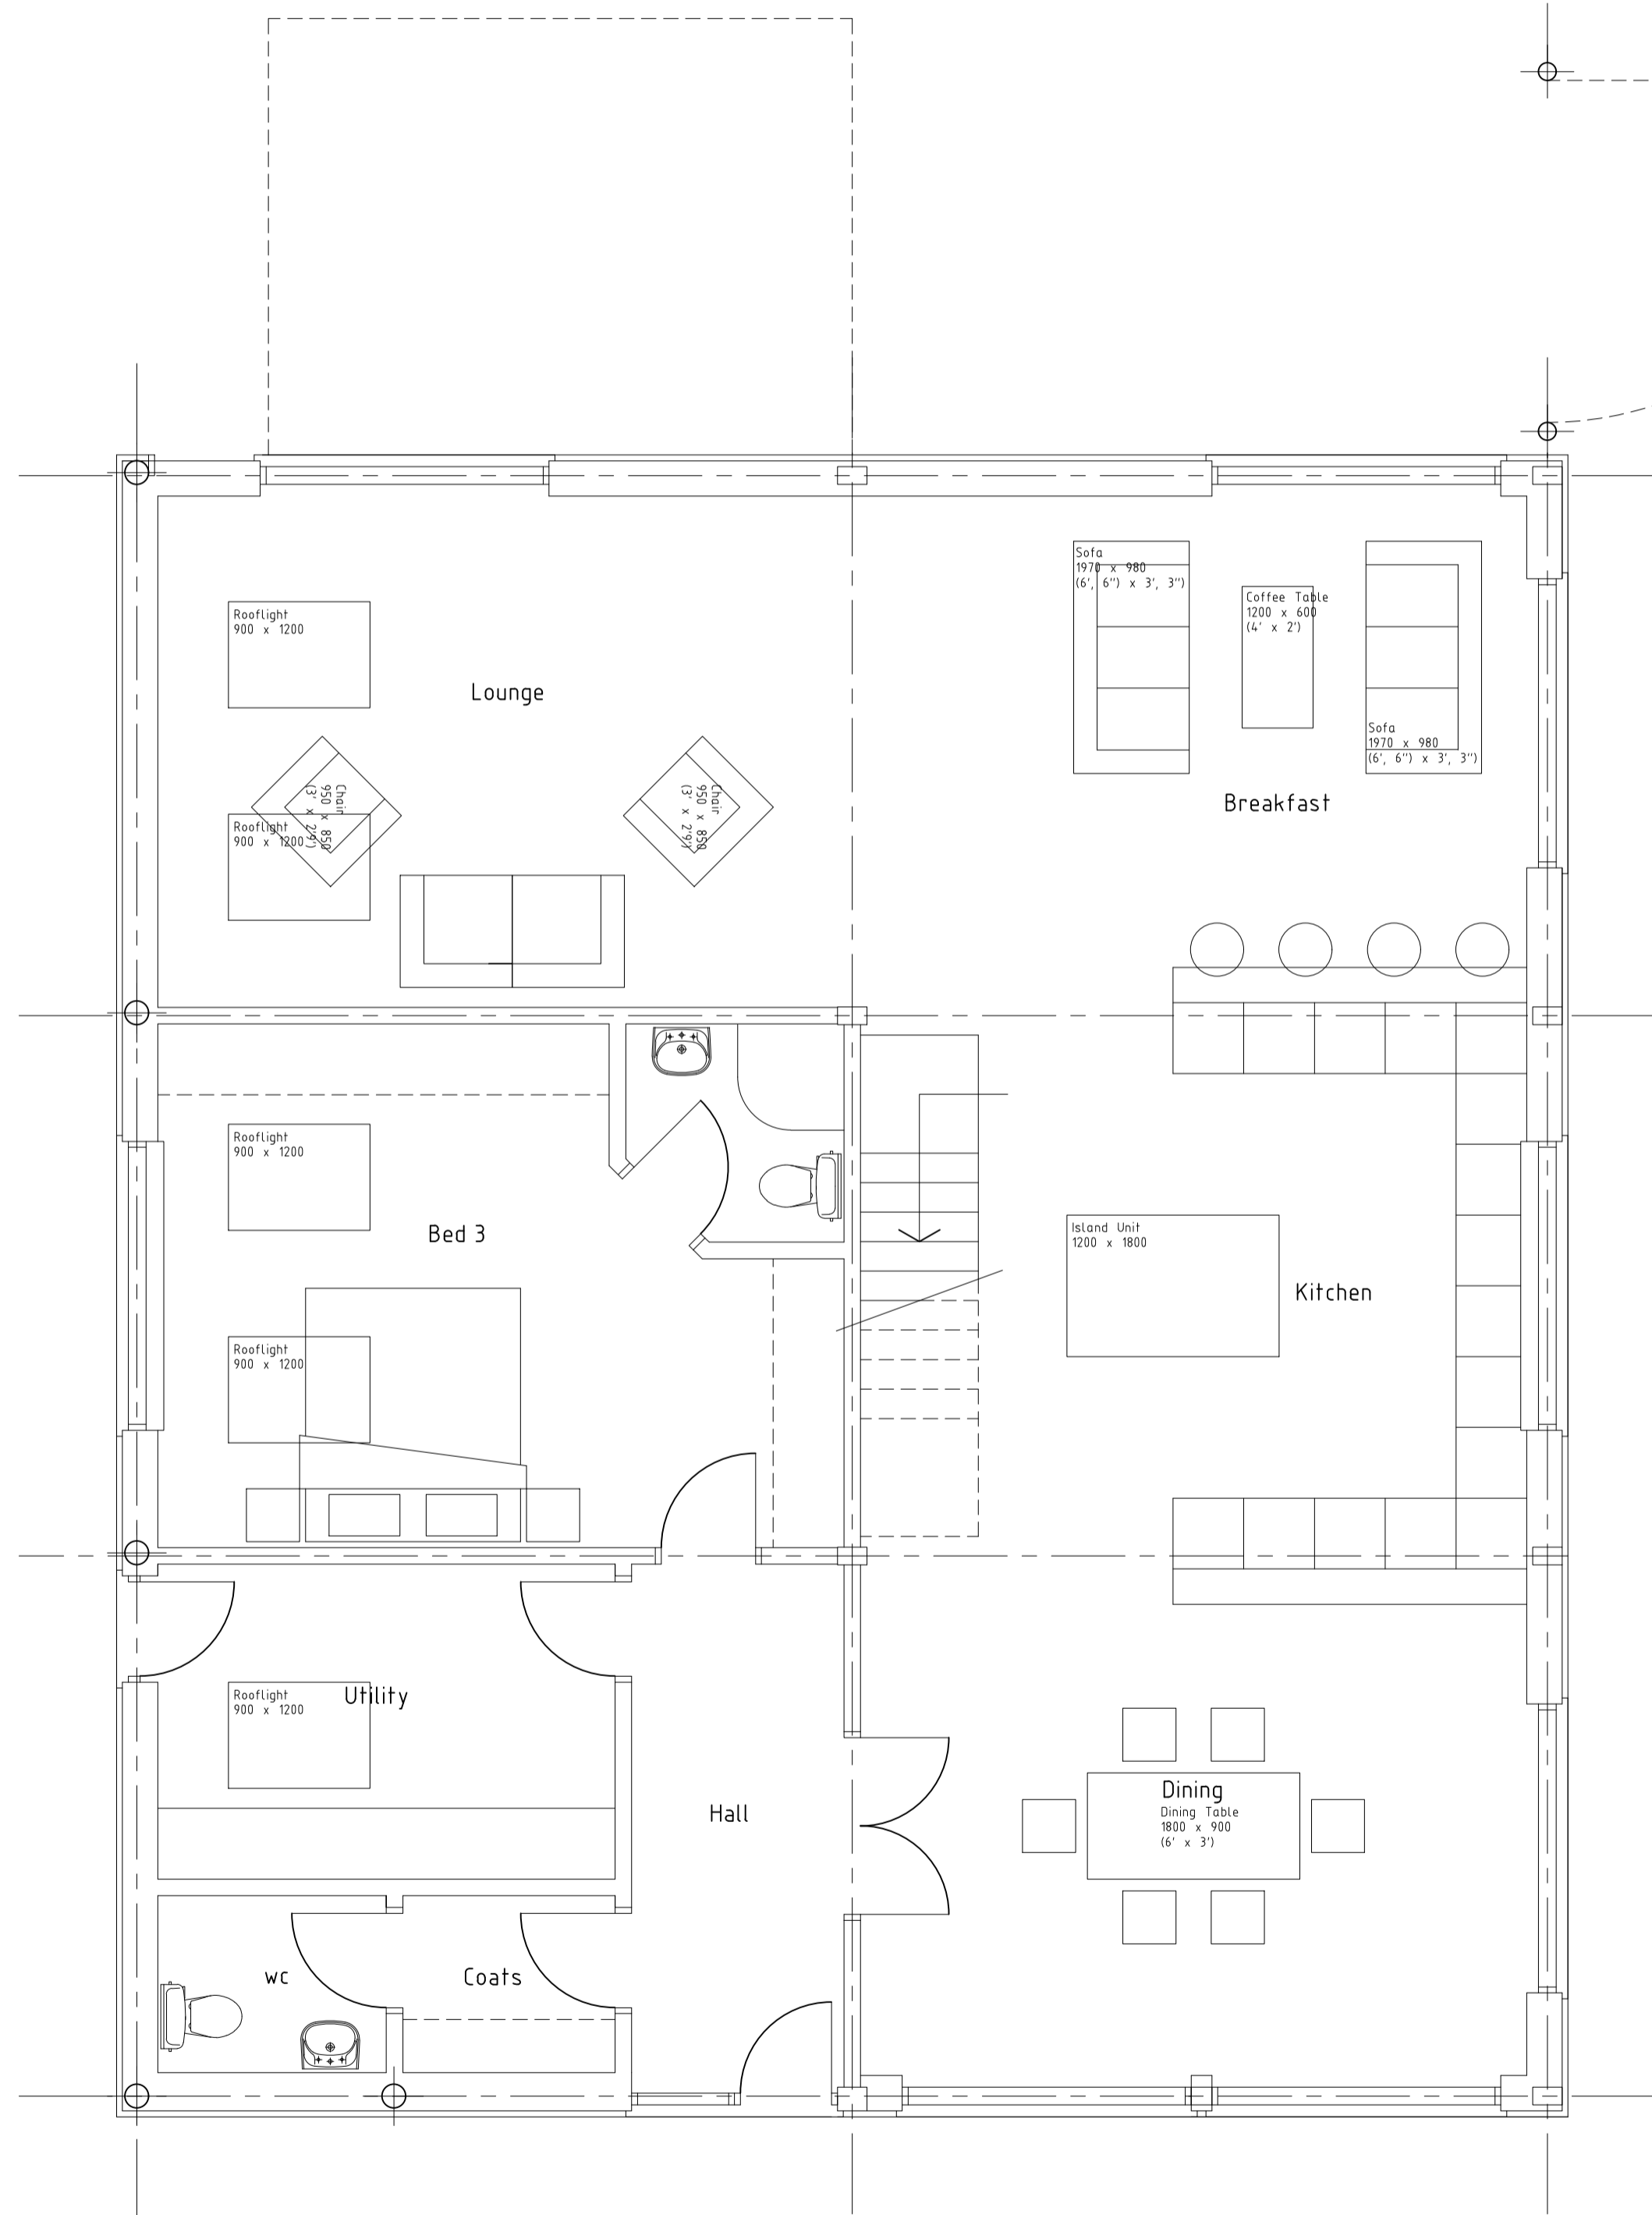

Ground Floor Plan

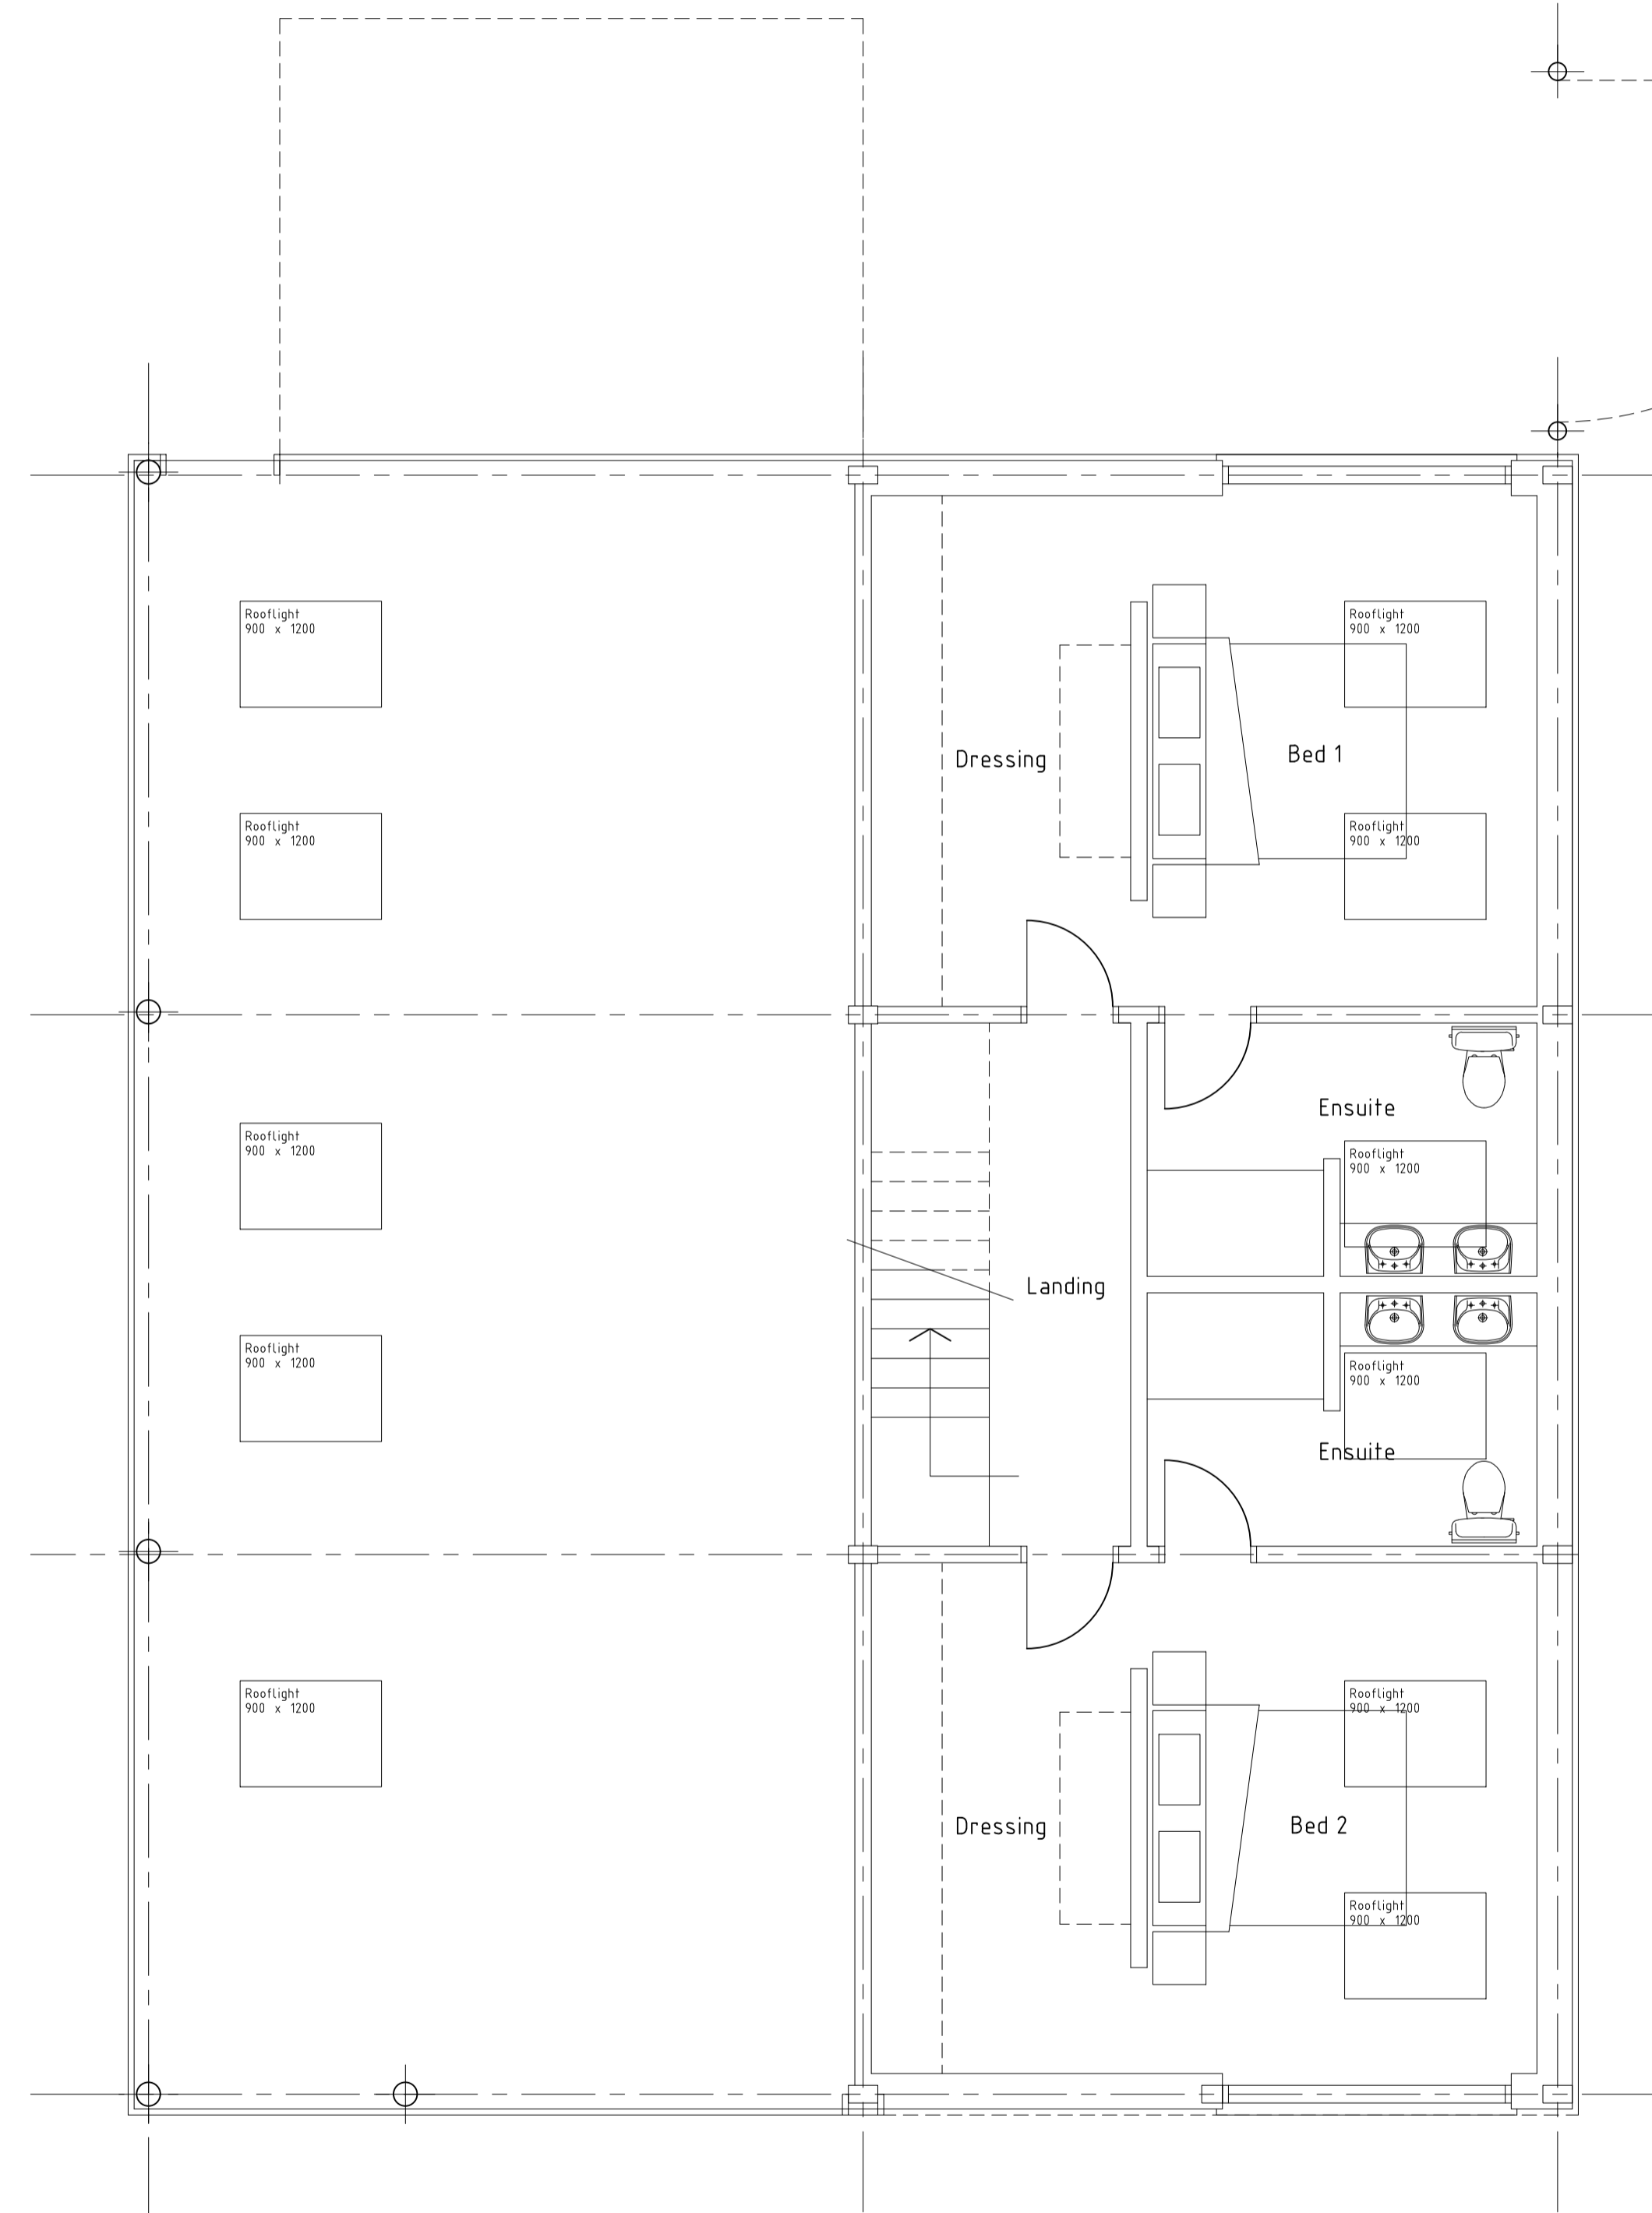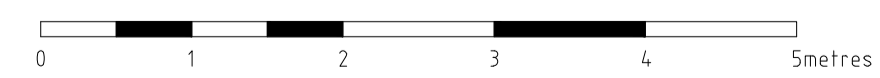

First Floor Plan

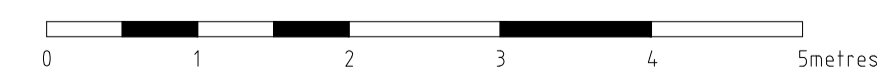

DEREK SAUNDERS BSc MRICS MaPS
 26 TAMAR AVENUE
 TORQUAY
 TQ2 7LP

Client
 MR & MRS DANIEL
 Project
 LAND AT MEADOWSIDE
 TRESMEER
 Drawing
 SCHEME 1

Drq No 1532/SK001 Scale 1:50 / 1:100
 Date AUG 2023 Revision

Tel No 01796619469
 Email info@dereksaunders.co.uk