

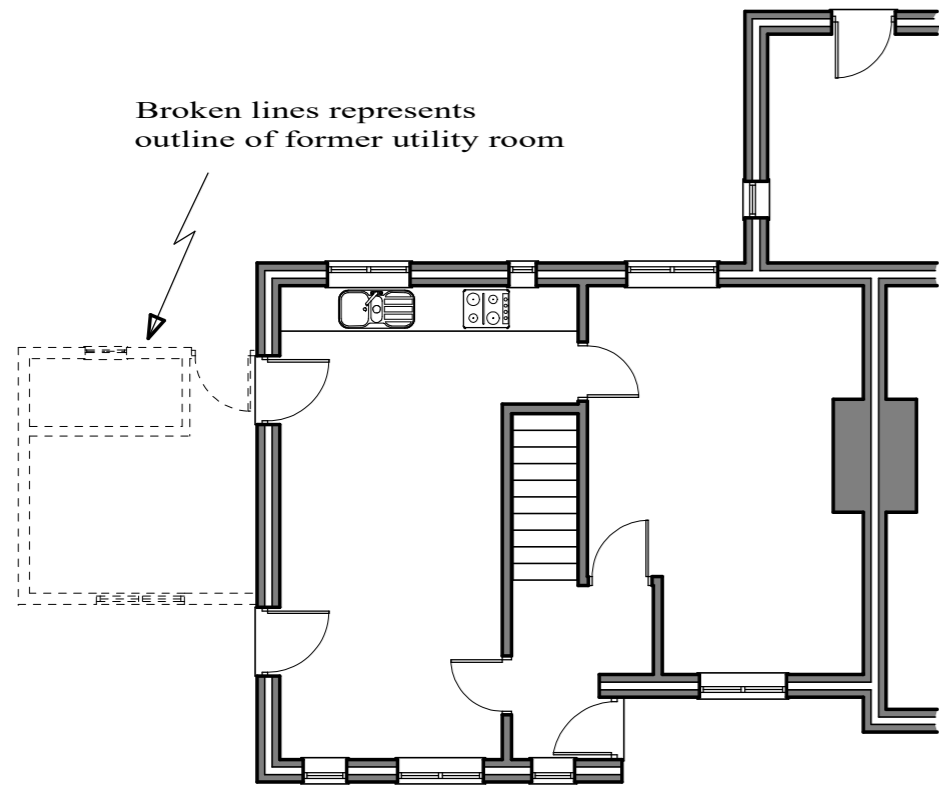



Existing first floor plan 1:100

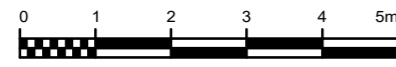



Existing ground floor plan 1:100

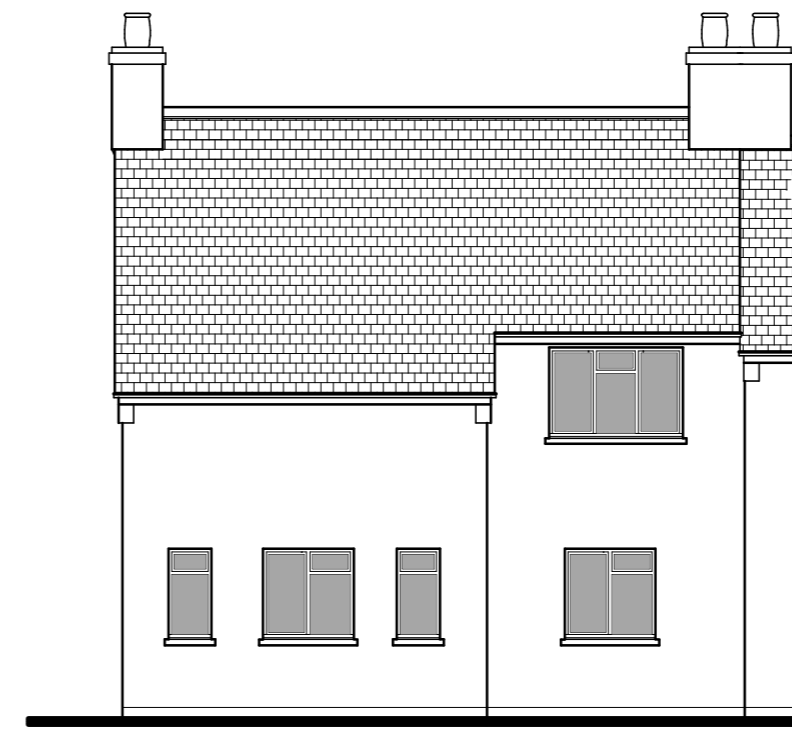

Existing south elevation 1:100

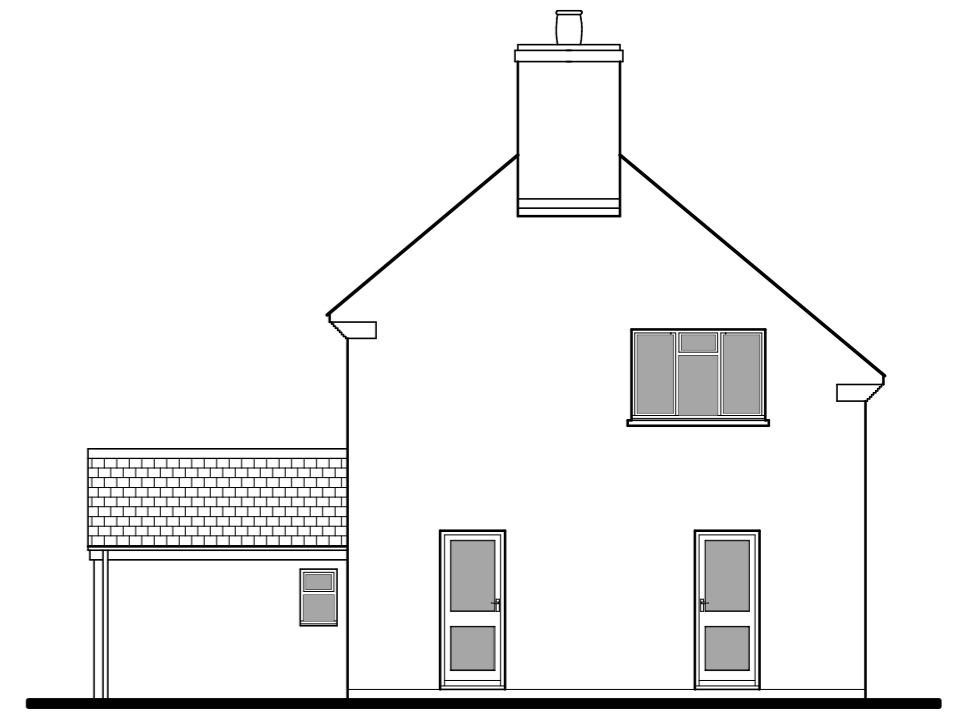

Existing west elevation 1:100

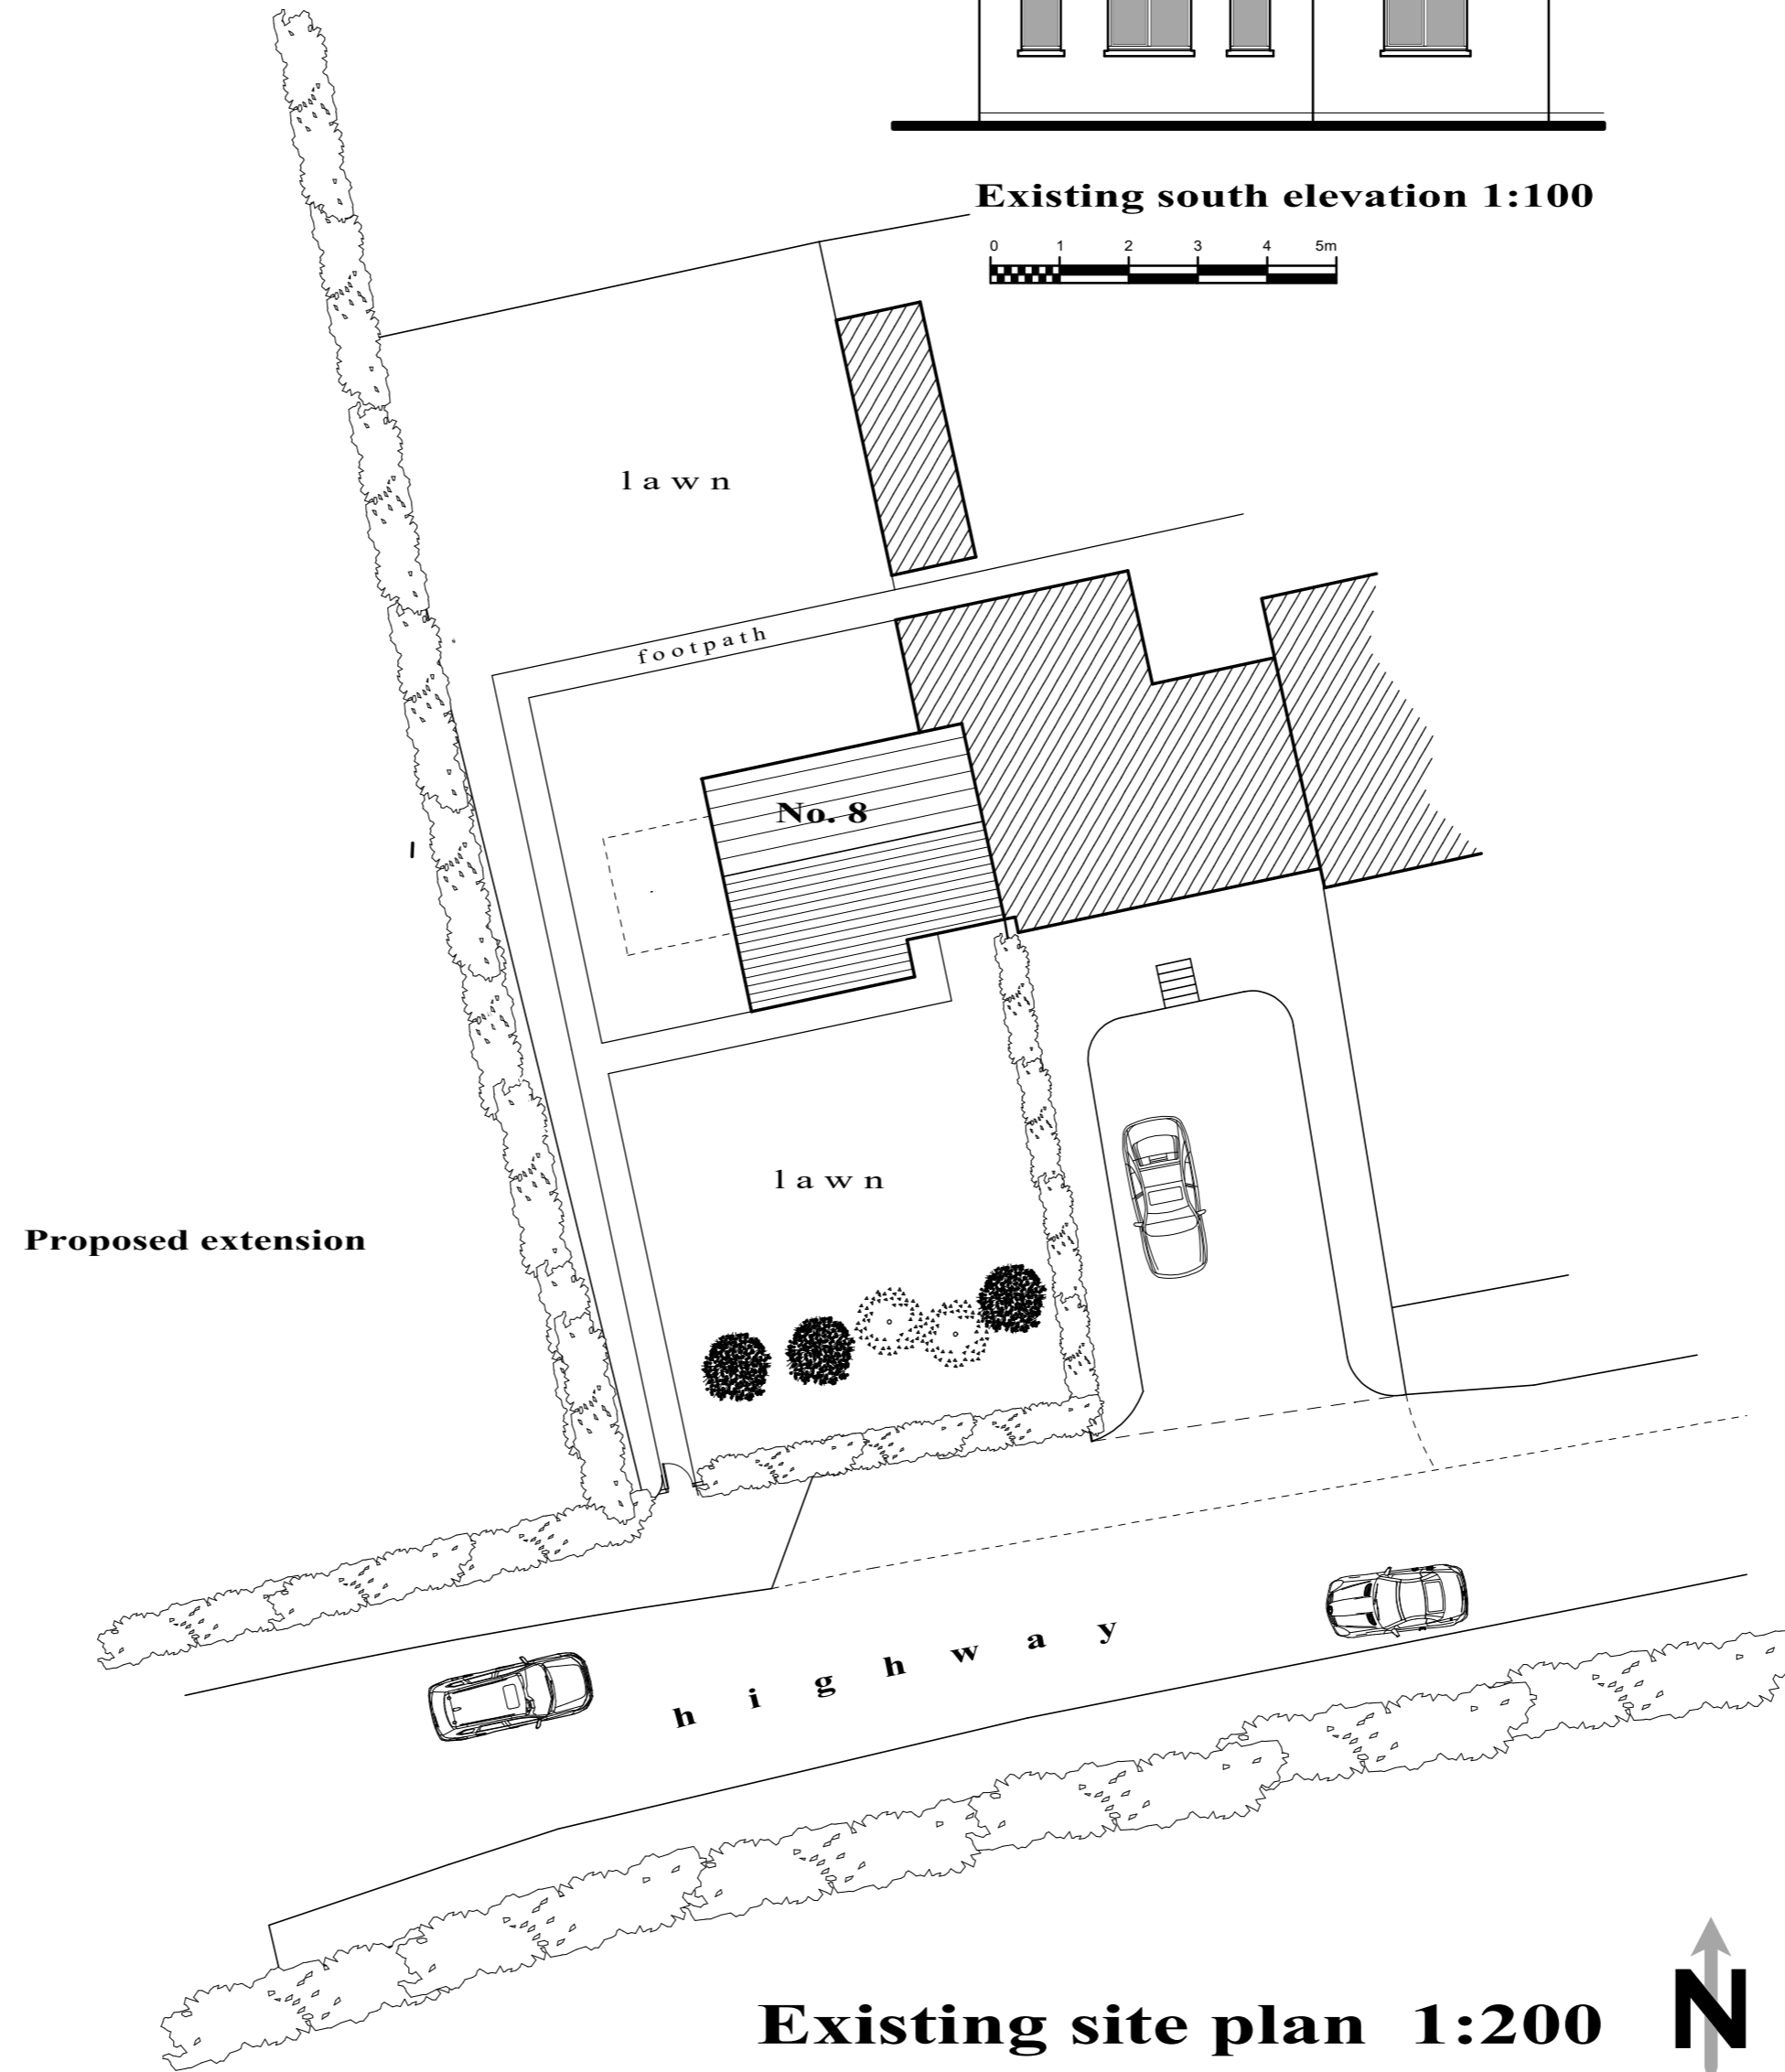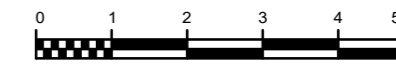


Existing site plan 1:200



Existing north elevation 1:100



 <p>Bude Architectural Design DOMESTIC * HOUSING * COMMERCIAL * INDUSTRIAL</p>		<p>30, Stapleton Road BUDE Cornwall EX23 8TS TEL. 01288 355777 stevehopgood@btinternet.com</p>	
<p>Client: Mr G Hodgson</p>		<p>Project: Proposed two storey extension and formation of off-road parking at 8 Southpark Jacobstow Bude Cornwall EX23 0BW</p>	
<p>Date: March 2024</p>	<p>Scale: as shown</p>	<p>Drawn by: stevehopgood</p>	<p>Drawing No: sph2024/034.01</p>
<p><small>USE NOTE: ALL FIGURES DIMENSIONS ONLY. DIMENSIONS ARE TO BE REPORTED IMMEDIATELY TO THE DRAWING ORIGINATOR PRIOR TO ANY CONSTRUCTION OR FABRICATION TAKING PLACE ON OR OFF SITE, FOR CONFIRMATION OF SIZE. DETAILS CONTAINED IN THIS DRAWING ARE FOR THE PURPOSES OF OBTAINING PERMITS AND FOR INFORMATION ONLY. THESE ARE NOT FOR CONSTRUCTION. THESE DRAWINGS, MATERIALS SPECIFIED WITHIN THESE DRAWINGS AND DESIGN PROVISIONS, PERFORMANCE OF ANY MATERIALS, CHANGES MUST BE NOTIFIED AND BE OF RECORD. REFER TO THE SUBJECT SPECIFIED WITHIN THESE DRAWINGS. IT IS NOT TO BE USED FOR ANY OTHER PURPOSES WITHOUT THE WRITTEN CONSENT OF THE ARCHITECT.</small></p>			

