
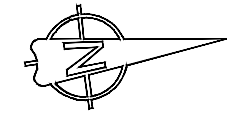


Notes

All dimensions to be checked by the Contractor before construction proceeds.

This drawing is the copyright of IntelliArch Limited and shall not be anyway used or reproduced without their prior written consent.

rev.	date.	dwn.

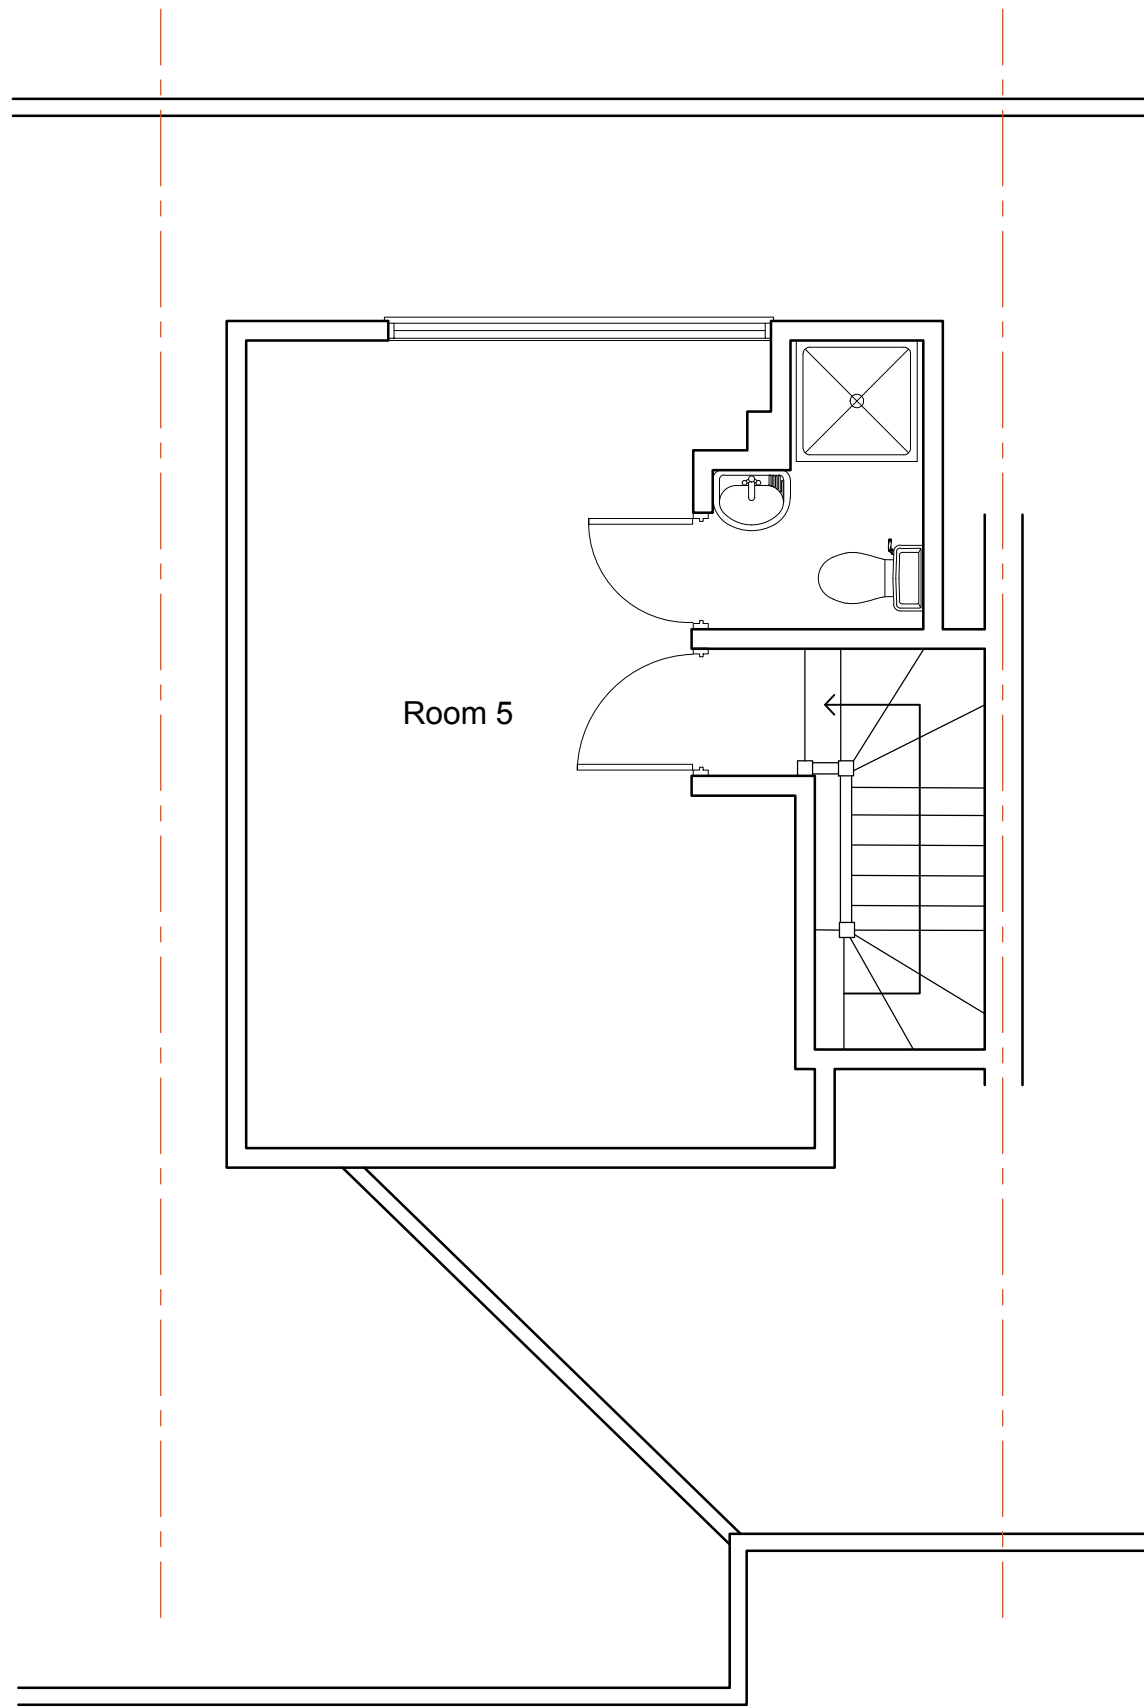

Room 5

Second Floor Plan

FOR PLANNING

IntelliArch Ltd



Intelligent Architecture and Surveying
 52 Southbury Road, Enfield EN1 1YB
 T: 0204 537 37 11 M: 07956 296 076
 E: info@i-arch.co.uk W: www.i-arch.co.uk

project
 274 Nightingale Road
 London N9 8PP

title
 Existing Second Floor Plan

scale
 1:50 @ A3

dwn
 MA

date
 29th February 2024

chk

drg no.
1522-300

rev