
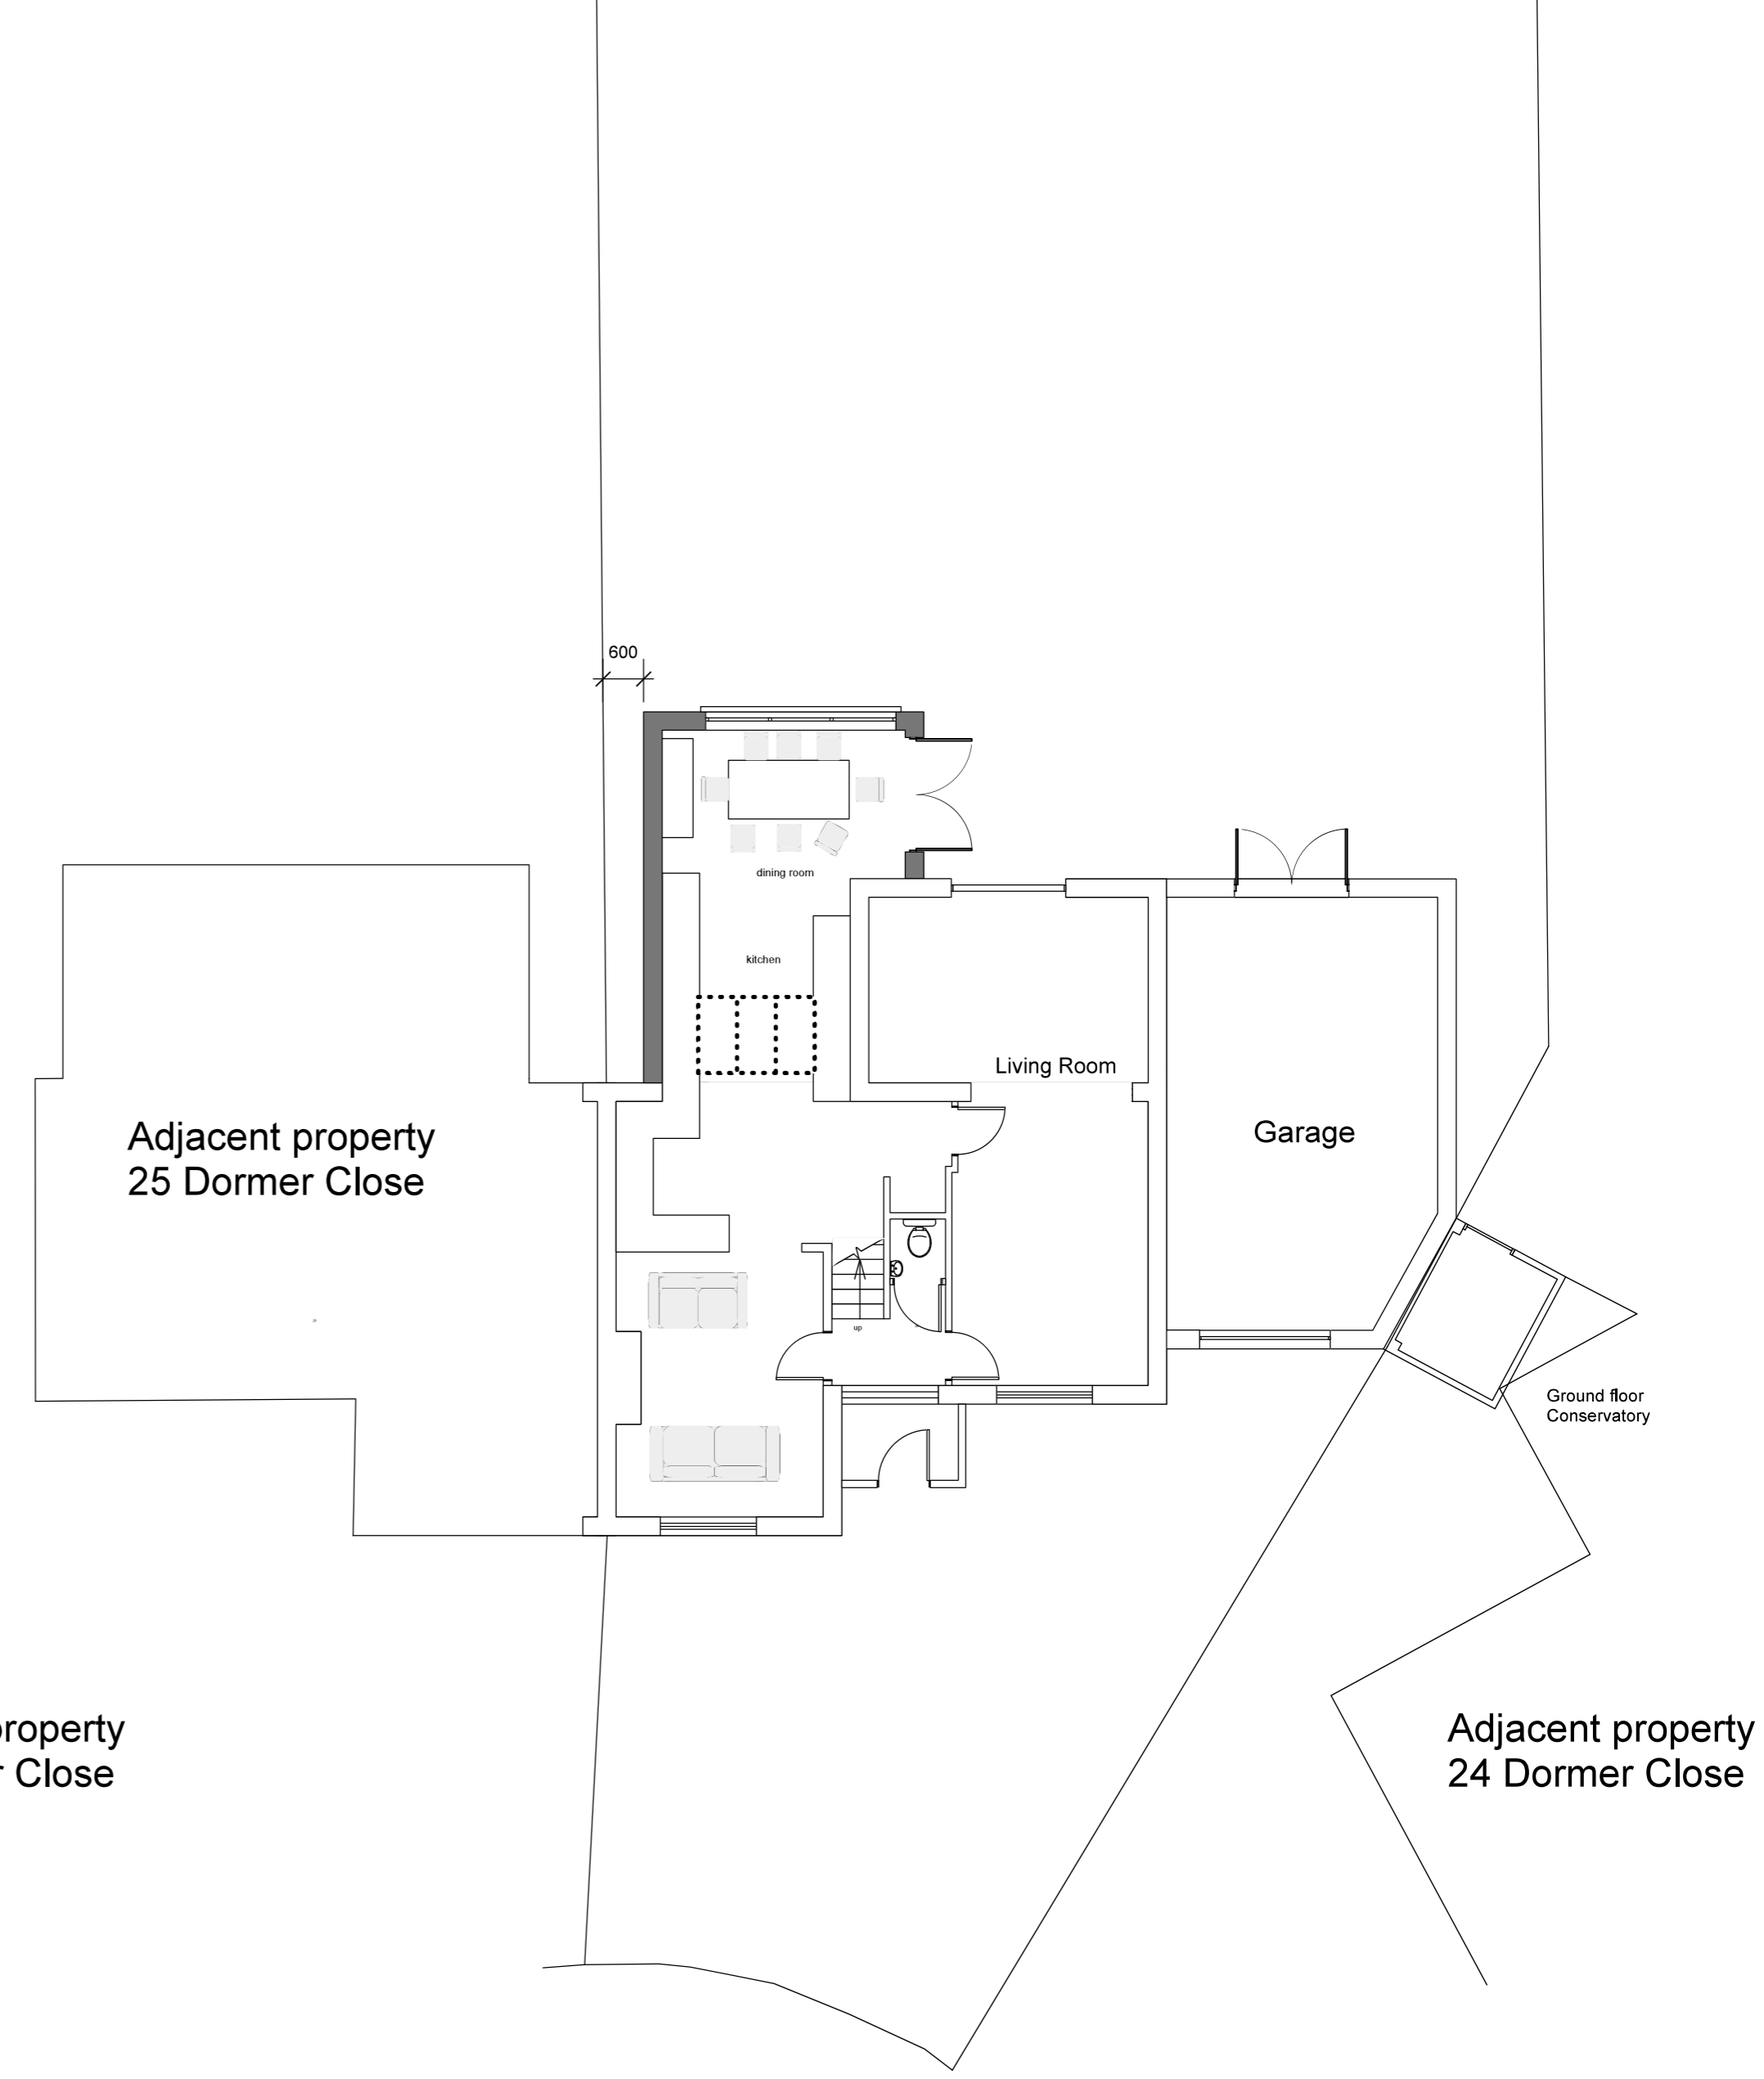


Status: Planning Drawing: Not for construction.


Scale Bar to 10 metres. Scale 1:200 @ A2

Project Title:	<b>REAR KITCHEN EXTENSION</b>
Project Address:	<b>26 DORMER CLOSE, BARNET, EN5 2QW</b>

Dwg Title	<b>BLOCK PLAN</b>	
Scale @ A2	1:200	Client:
Date		Mr & Mrs Holleran
Dwg No.	26DOR/001	Rev:

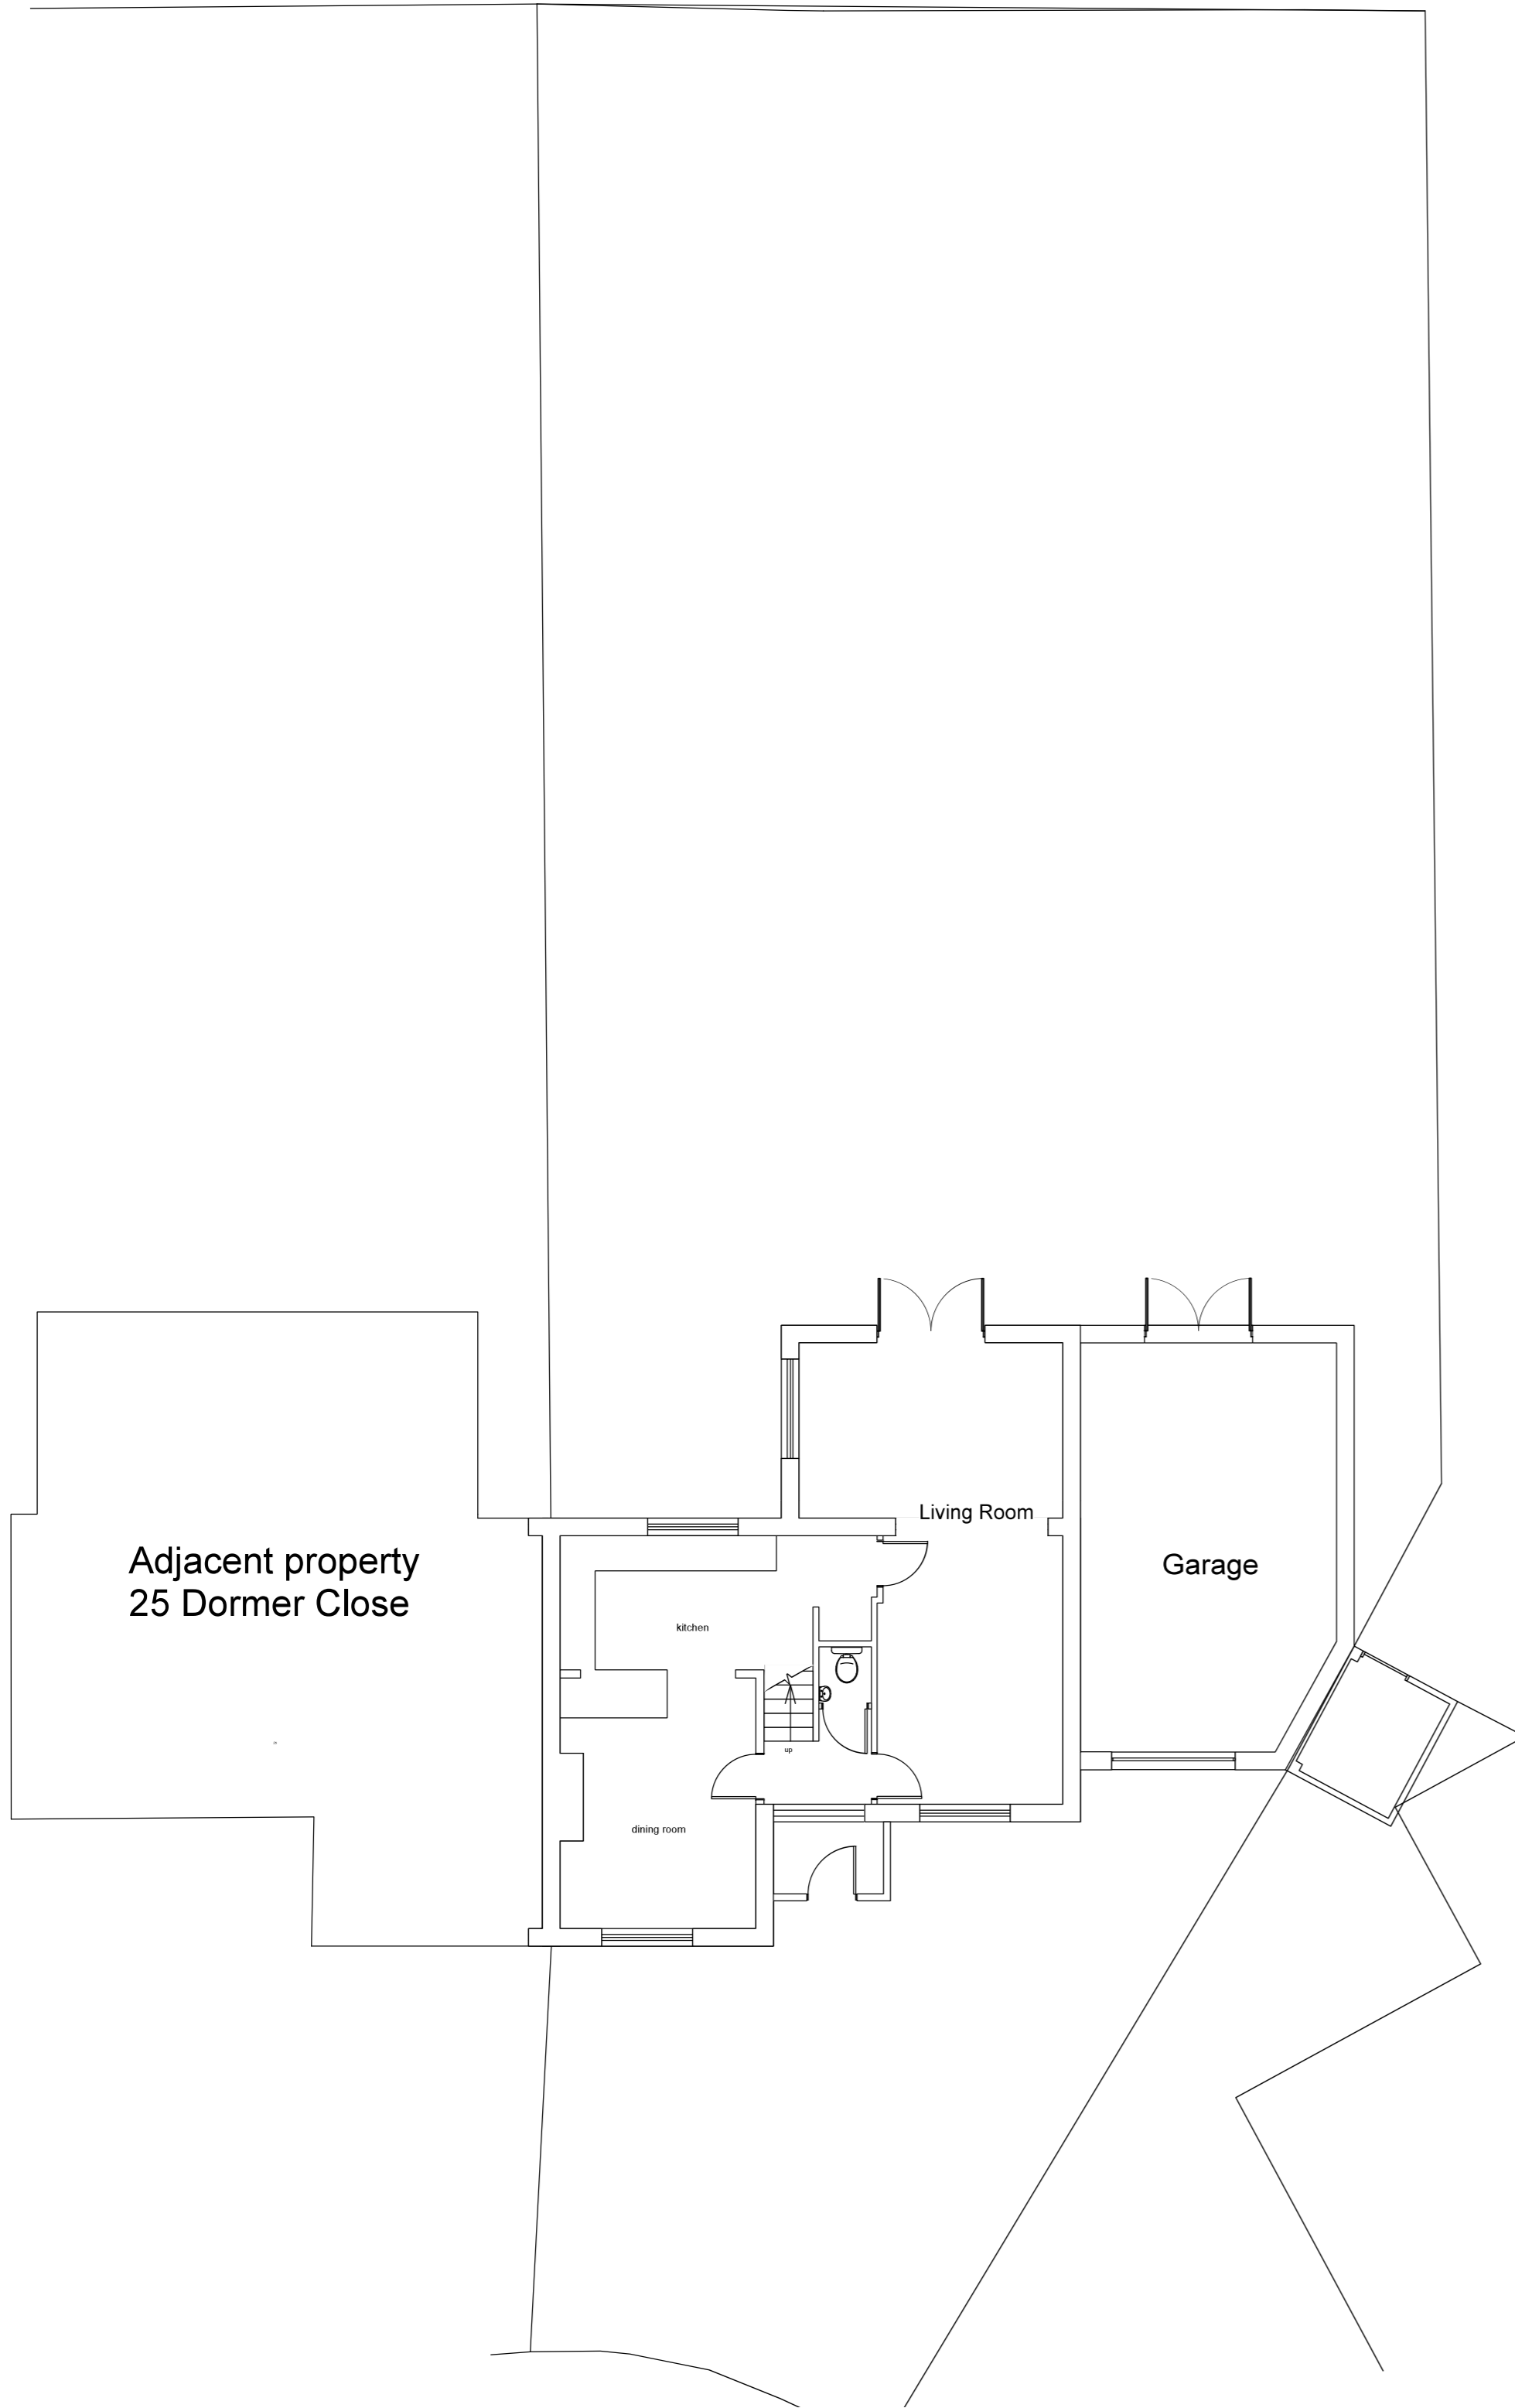


Ground Floor plan as Proposed

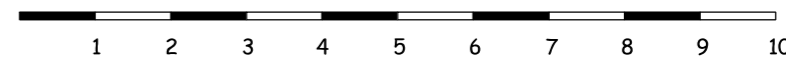Status: Planning Drawing: Not for construction.  Scale Bar to 10 metres. Scale 1:100 @A2

Project Title: <b>REAR KITCHEN EXTENSION</b>	Dwg Title <b>EXISTING &amp; PROPOSED PLANS</b>	Client:
Project Address: <b>26 DORMER CLOSE, BARNET, EN5 2QW</b>	Scale @ A2 1:100	Mr & Mrs Holleran
	Date	Rev:
	Dwg No. 26DOR/ 002	




Front Elevation as Existing

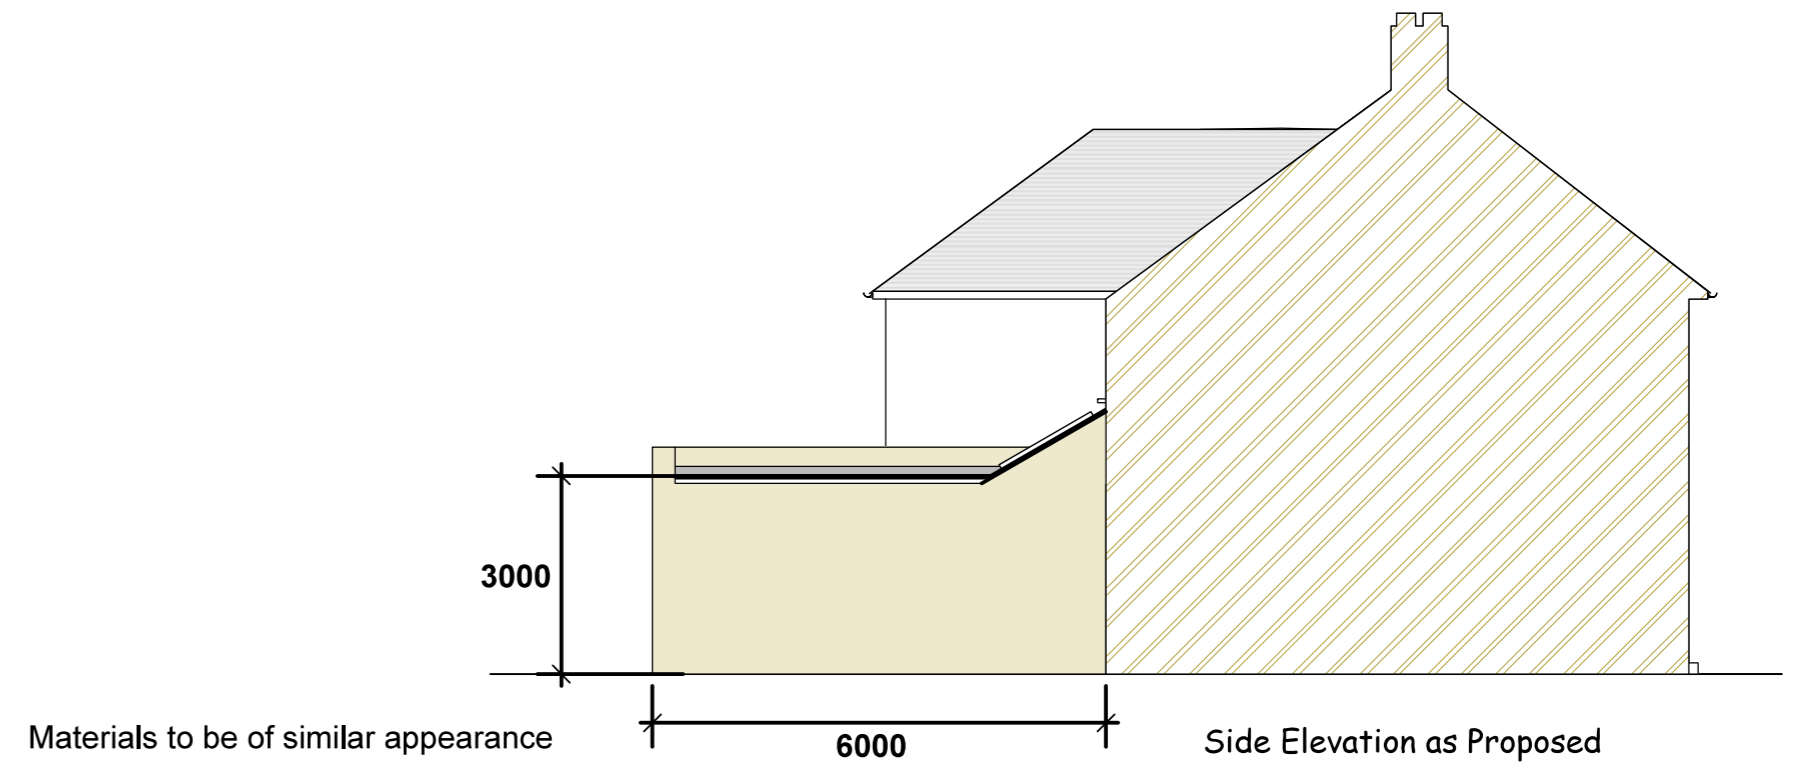


Materials to be of similar appearance

6000

Side Elevation as Proposed

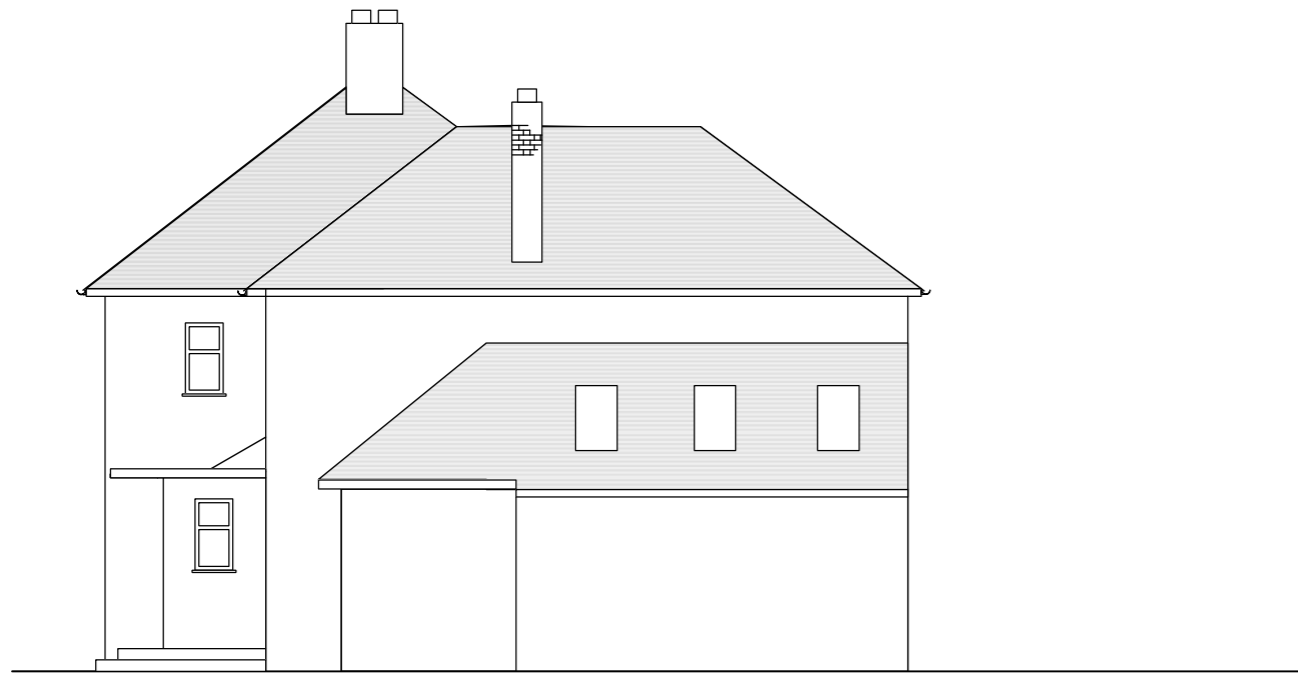

Side Elevation as Existing

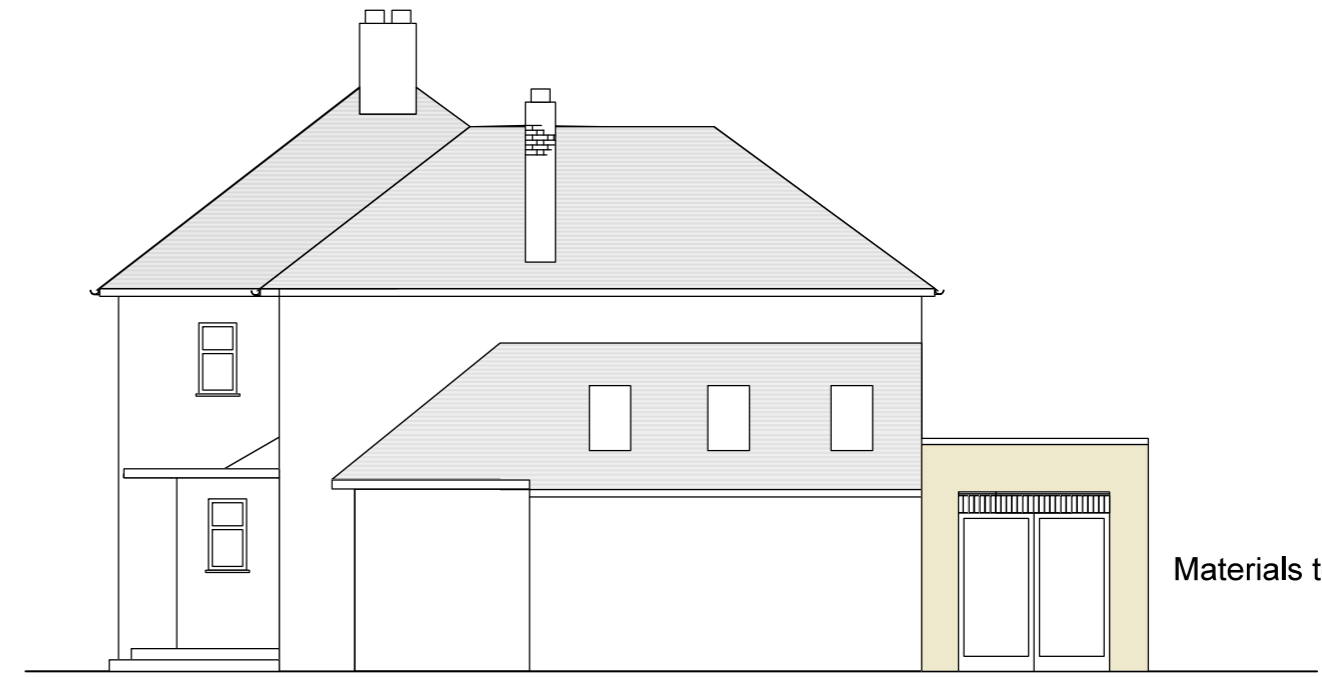

Materials to be of similar appearance

Side Elevation as Proposed



Rear Elevation as Existing



Materials to be of similar appearance

600

stepback from boundary

Rear Elevation as Proposed



Scale Bar to 10 metres. Scale 1:100 @A2

Project Title:	<b>REAR KITCHEN EXTENSION</b>
Project Address:	<b>26 DORMER CLOSE, BARNET, EN5 2QW</b>

Dwg Title	<b>EXISTING &amp; PROPOSED ELEVATIONS</b>	
Scale @ A2	1:100	Client:
Date		Mr & Mrs Holleran
Dwg No.	26DOR/003	Rev: