


All dimensions to be checked on site by contractor prior to preparation of shop drawings and commencement of work on site.

Responsibility is not accepted for errors made by others in scaling from this drawing. All construction information should be taken from figured dimensions only (unless stated otherwise).

This drawing and the copyrights and patents therein are the property of Apex Architecture Ltd and may not be used or reproduced without consent.


This drawing is to be read in conjunction with all relevant consultant's drawings/documents and any discrepancies or variations are to be notified to Apex Architecture Ltd before the affected work commences.

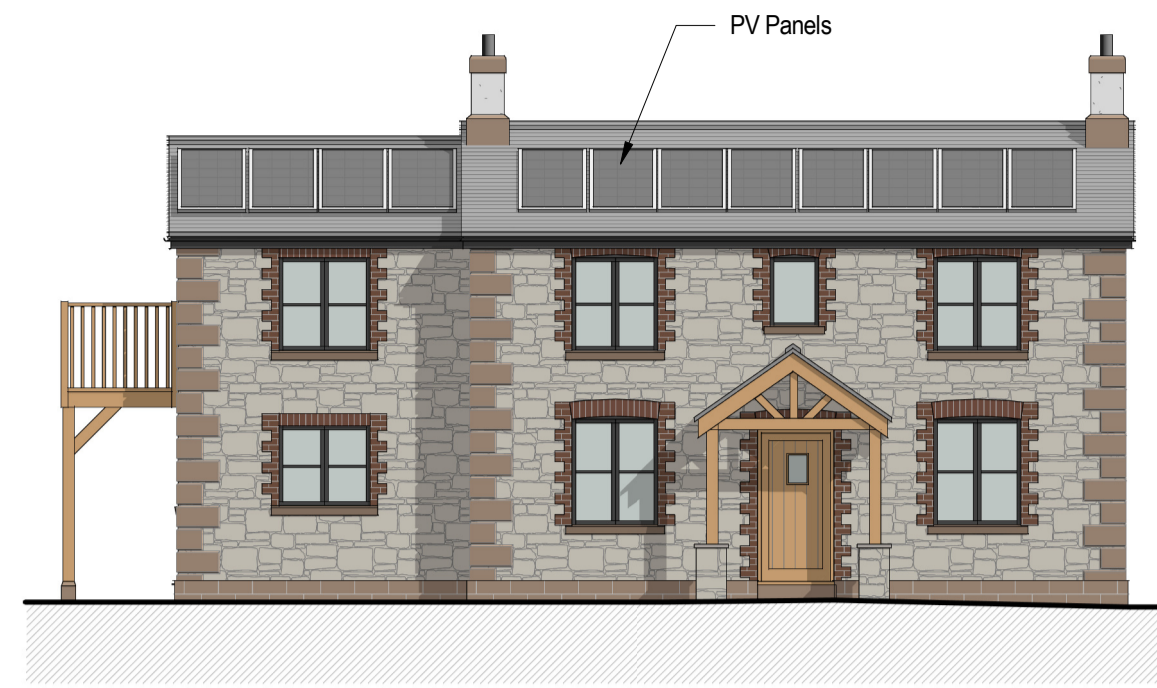

FRONT ELEVATION - East - Scale 1:100



SIDE ELEVATION - North - Scale 1:100

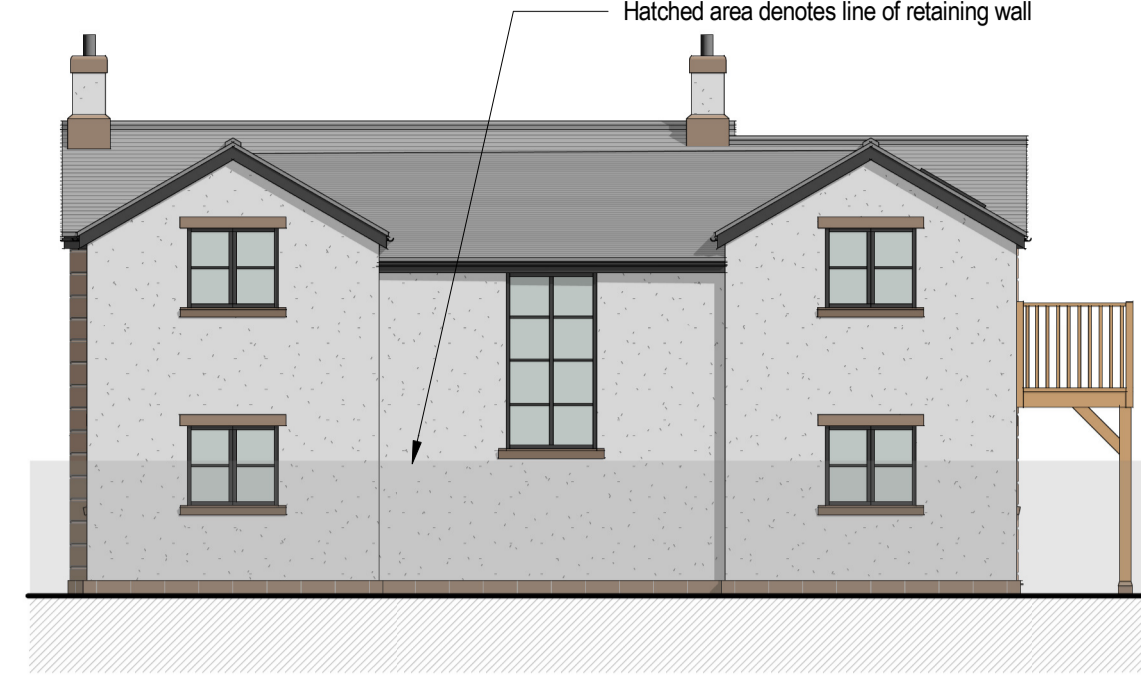


REAR ELEVATION - West - Scale 1:100




SIDE ELEVATION - South - Scale 1:100



3D Indicative Visuals
Not to Scale

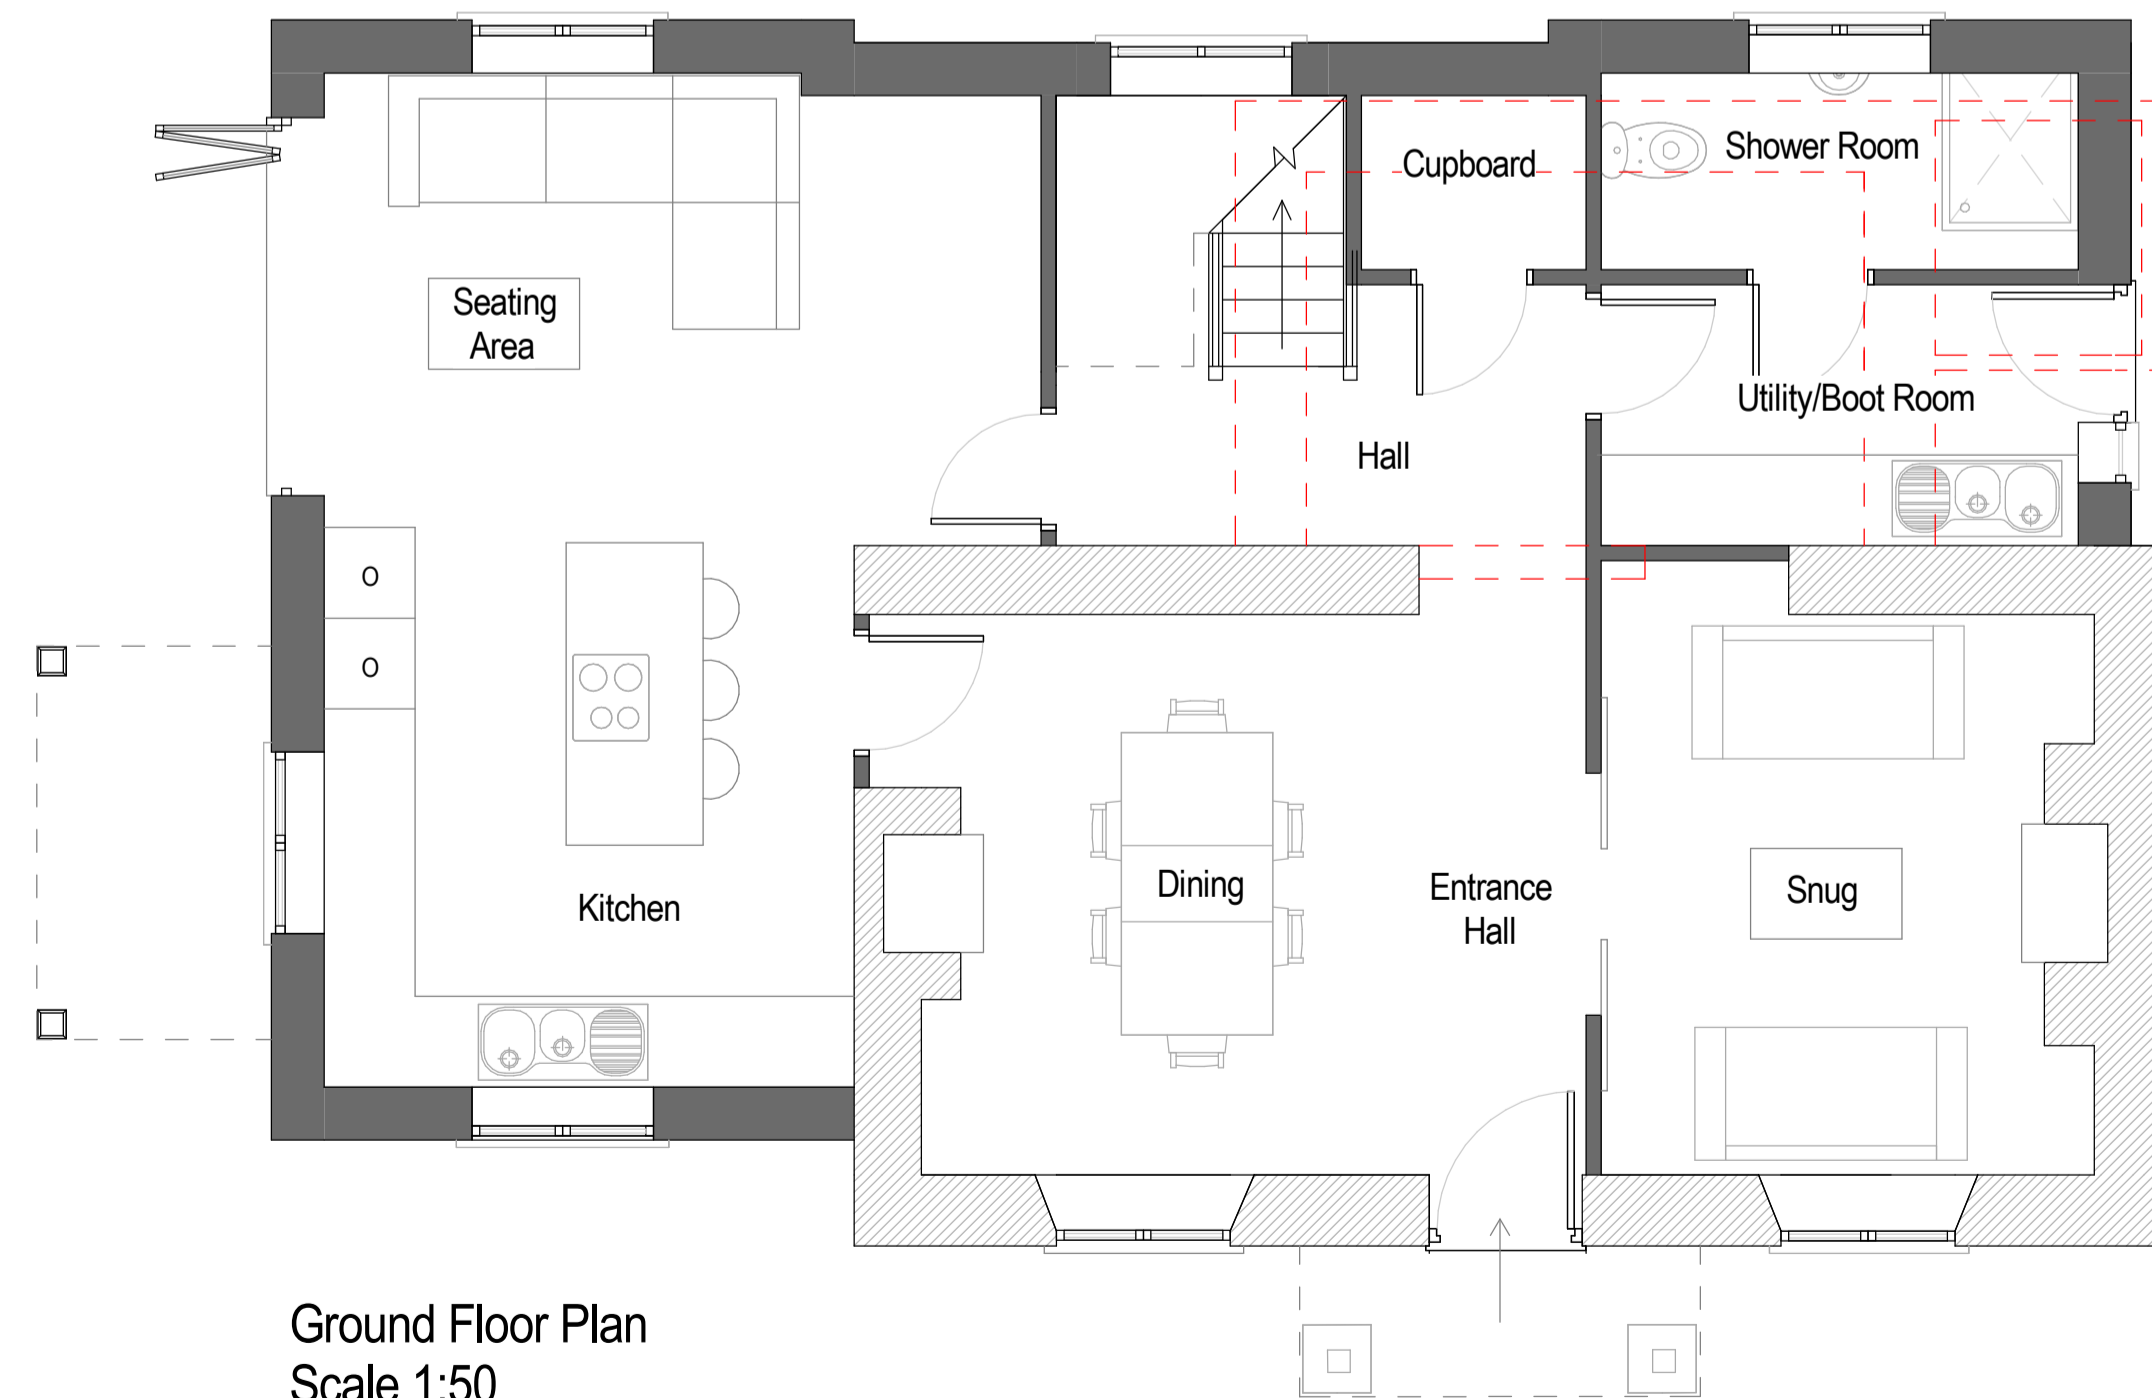


Ground Floor Plan
Scale 1:50

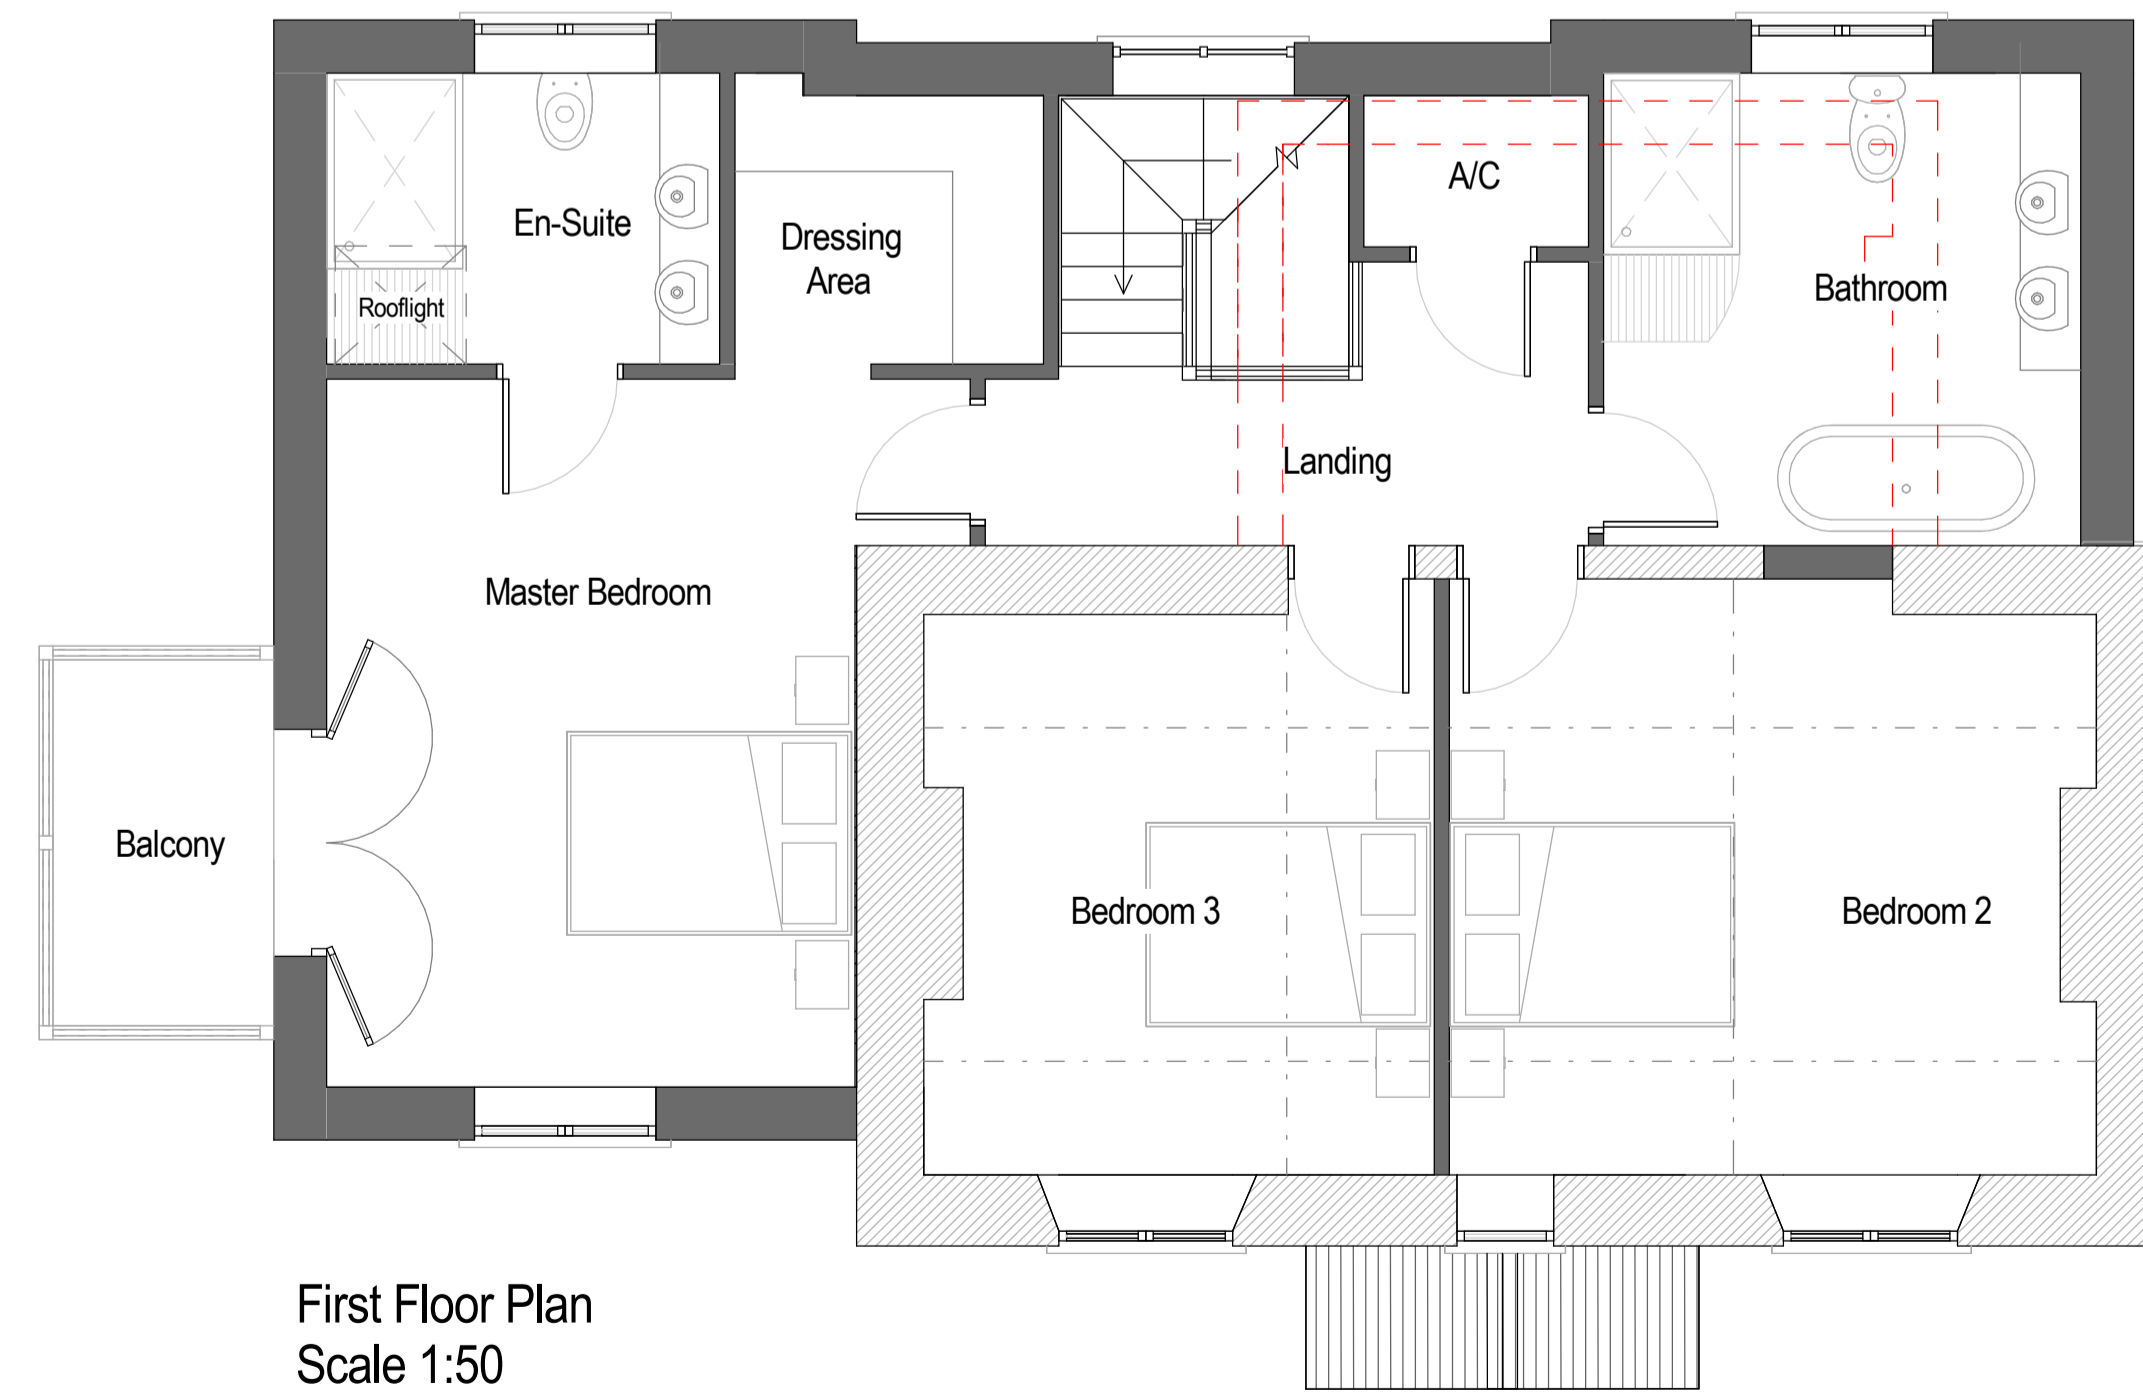

First Floor Plan
Scale 1:50



VISUAL SCALE 1:100 @ A1

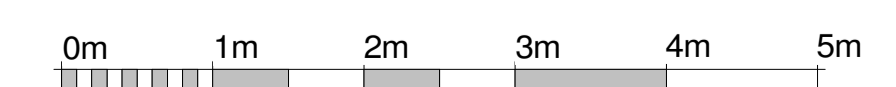

VISUAL SCALE 1:50 @ A1

Revision	Date	Description	Drawn by



The Site, 24 Chosen Rd, Cheltenham, GL51 9LT
Oak House, Aylburton, Gloucestershire, GL15 6ST
Wynstone Business Park, Monmouth, NP25 3SR

01242 650 980
01594 516 161
01600 800 101

Client
Mr M. Bryant

Project
Birchenwood
Bindsley Lane, Staunton,
Glos. GL16 8PE

Title
Proposed Plans, Elevations & 3D Visuals

Job No. AA806bw	Drawing No. 200	Revision N/A
--------------------	--------------------	-----------------

Scale at A1 As indicated	Issue Planning	Date March 2024
-----------------------------	-------------------	--------------------

www.apexarchitectur ltd.com info@apexarchitectur ltd.com