


All dimensions to be checked on site by contractor prior to preparation of shop drawings and commencement of work on site.


Responsibility is not accepted for errors made by others in scaling from this drawing. All construction information should be taken from figured dimensions only (unless stated otherwise).

This drawing and the copyrights and patents therein are the property of Apex Architecture Ltd and may not be used or reproduced without consent.


This drawing is to be read in conjunction with all relevant consultant's drawings/documents and any discrepancies or variations are to be notified to Apex Architecture Ltd before the affected work commences.

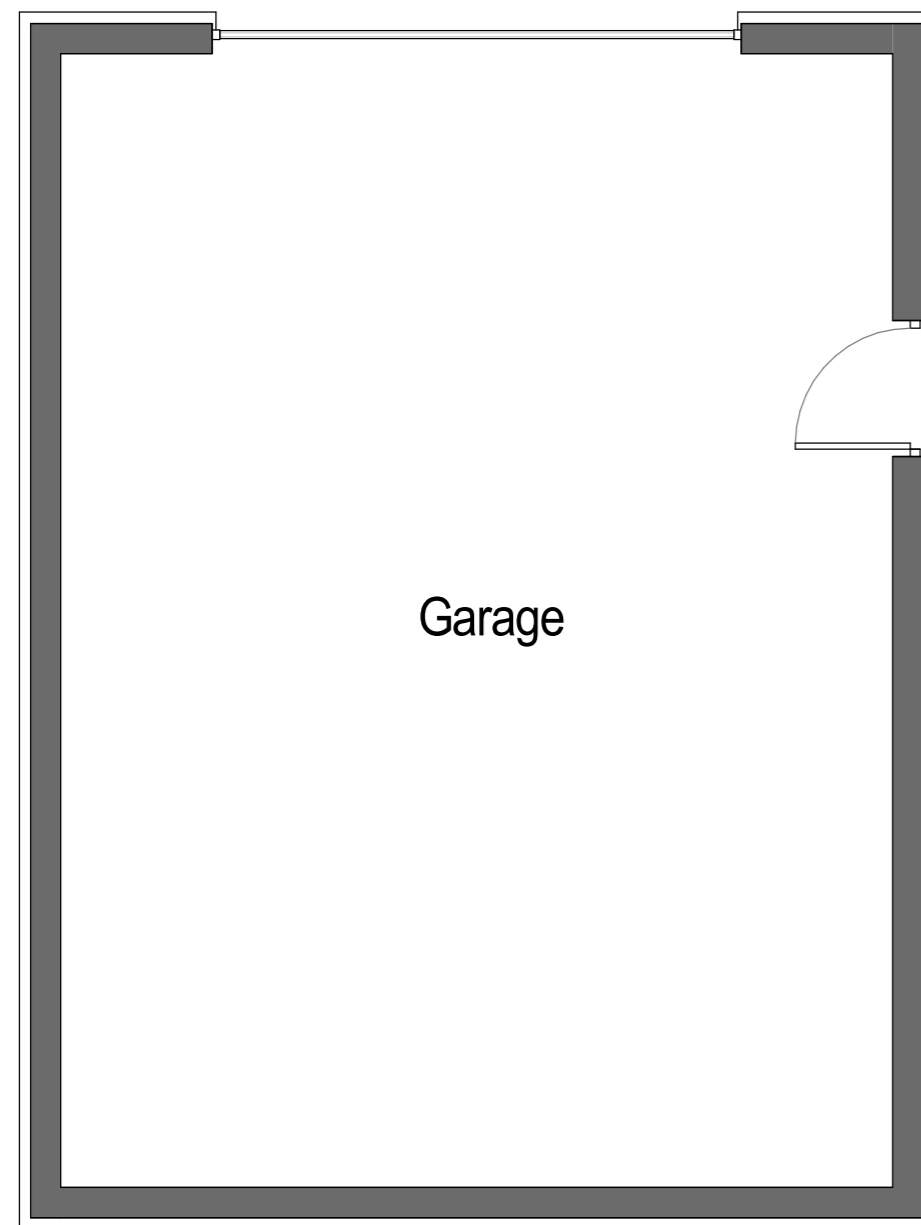


PROPOSED GARAGE FLOOR PLANS  
Scale 1:50

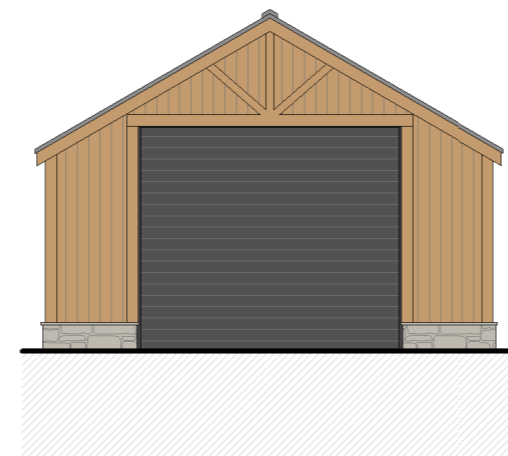


FRONT ELEVATION - West Elevation  
Scale 1:100

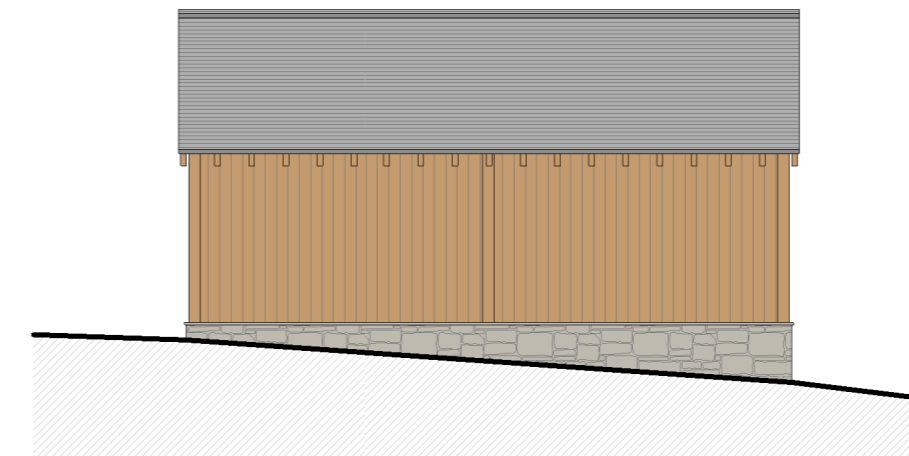

SIDE ELEVATION - North Elevation  
Scale 1:100

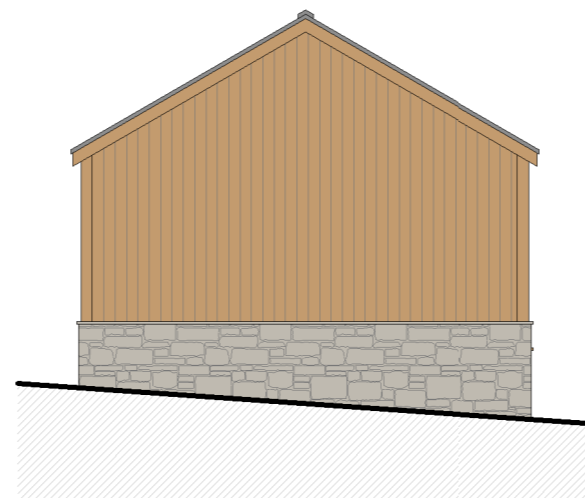

REAR ELEVATION - East Elevation  
Scale 1:100

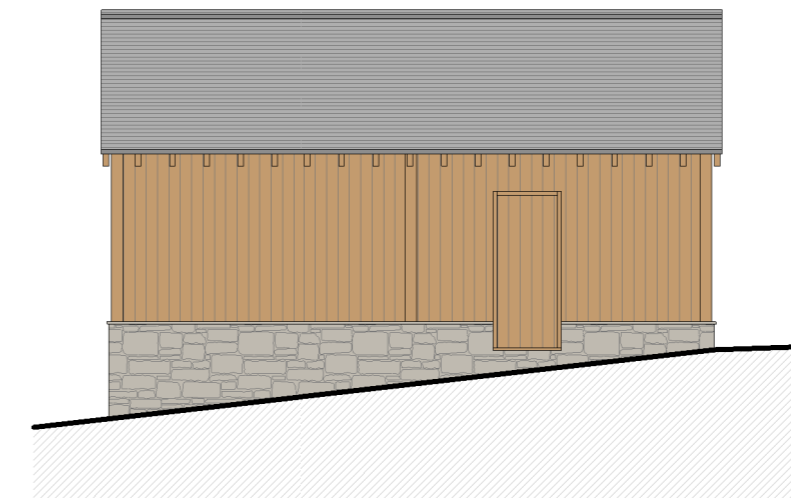

SIDE ELEVATION - South Elevation  
Scale 1:100

Revision	Date	Description	Drawn by



The Site, 24 Chosen Rd, Cheltenham. GL51 9LT 01242 650 980  
 Oak House, Aylburton, Gloucestershire. GL15 6ST 01594 516 161  
 Wyastone Business Park, Monmouth. NP25 3SR 01600 800 101

Client

Mr M. Bryant

Project

Birchenwood  
 Bindsley Lane, Staunton,  
 Glos. GL16 8PE

Title

Proposed Garage Floor Plans and Elevations

Job No.	Drawing No.	Revision
AA806bw	201	
Scale at A2	Issue	Date
As indicated	Planning	March 2024

www.apexarchitectureltd.com info@apexarchitectureltd.com