



01 PROPOSED EAST EXTERIOR ELEVATION
A-06 1:50 @ A3

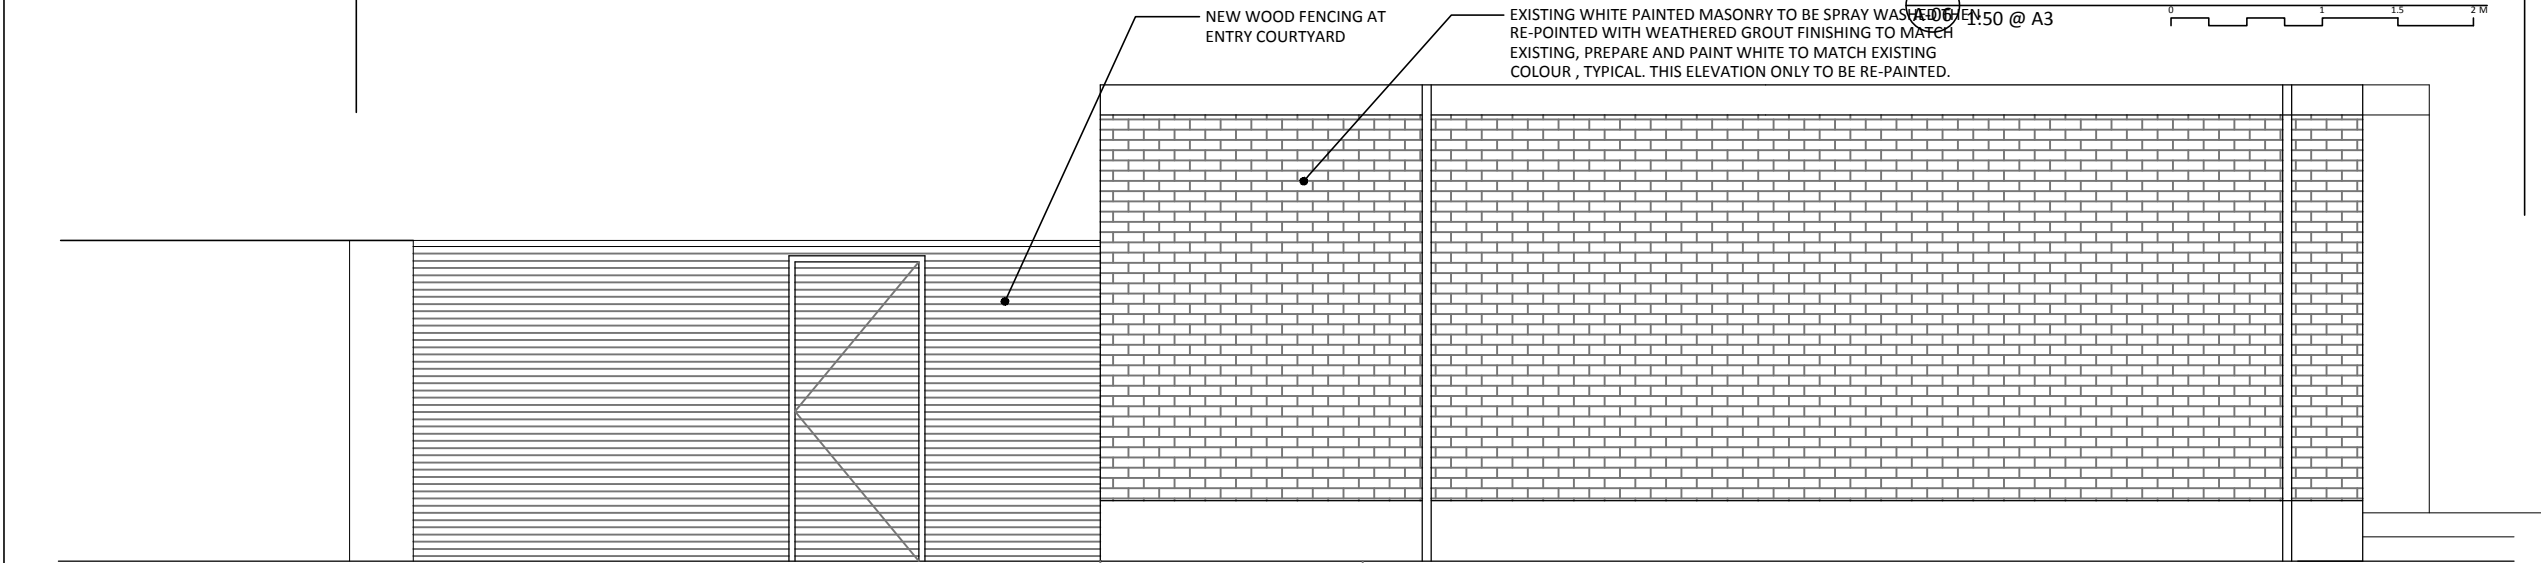

02 PROPOSED SOUTH EXTERIOR ELEVATION
A-06 1:50 @ A3

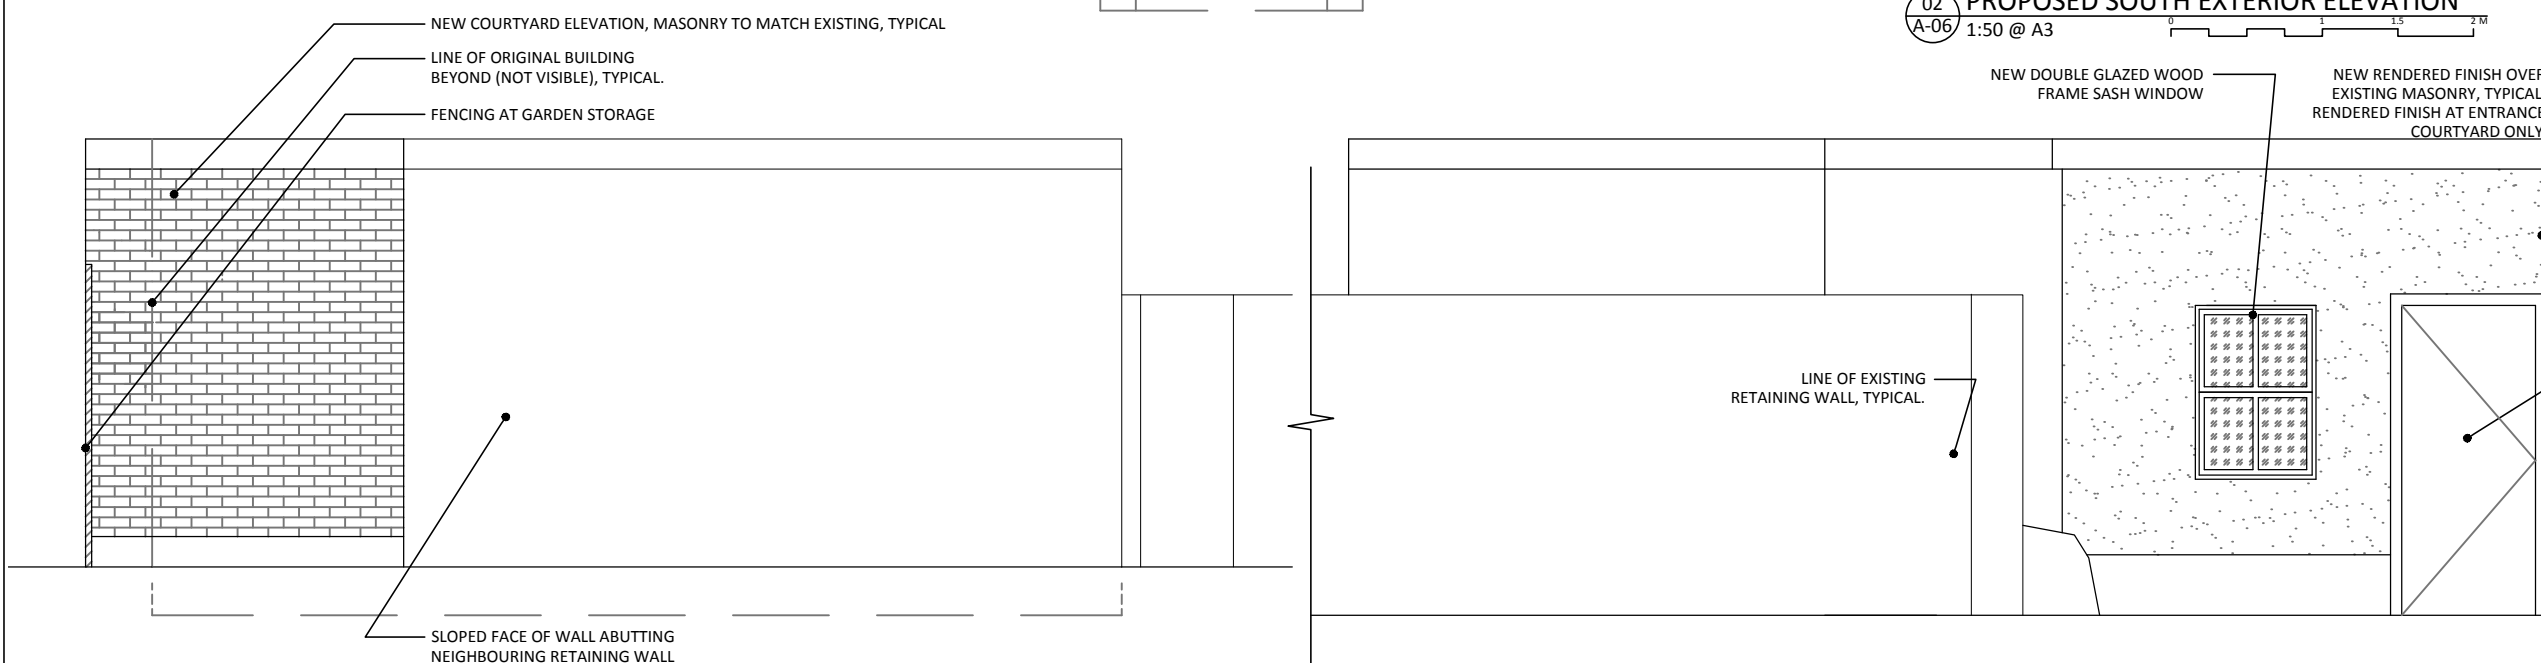

04 PROPOSED NORTH EXTERIOR ELEVATION
A-06 1:50 @ A3

03 PROPOSED WEST EXTERIOR ELEVATION
A-06 1:50 @ A3

PLANNING

DUE TO ERRORS IN REPROGRAPHIC PROCESSES IT IS NOT RECOMMENDED THAT YOU SCALE FROM THIS DRAWING.
SETTING OUT TO BE AGREED ON-SITE WITH THE PROJECT SUPERVISOR.
ALL DIMENSIONS ARE TO BE VERIFIED ON-SITE BY THE GENERAL CONTRACTOR. ANY DISCREPANCIES BETWEEN THIS DRAWING AND OTHER INFORMATION TO BE REPORTED IMMEDIATELY TO THE PROJECT SUPERVISOR AND REFERRED TO MENS ET MANUS LTD.

MENS ET MANUS LTD
8 ashworth road
london w9 1jy
+44 7919 417531
heidi_rosenwald@yahoo.co.uk

DESCRIPTION	BY	DATE	REVISION
PLANNING	MEM	07/09/16	C
PRE-APP	MEM	13/06/16	B
CONCEPT	MEM	27/05/16	A

PROJECT
OLD BOILER HOUSE
LAUDERDALE MANSIONS
LAUDERDALE ROAD
LONDON
W9 1LX

CLIENT
GUESTFLEET LTD
CARRINGTONS
318 KENSAL ROAD
LONDON
W10 5BZ
T : 020 8960 0001

DRAWING NAME
PROPOSED EXTERIOR ELEVATIONS
ISSUE FOR
PLANNING
SCALE
1/50 @ A3
REVISION
C
DATE
07/09/16
DRAWING NUMBER

A-06