




East Elevation

scale bar
1:100
0 1 2 3 4 5 10m




West Elevation

Proposed Elevations

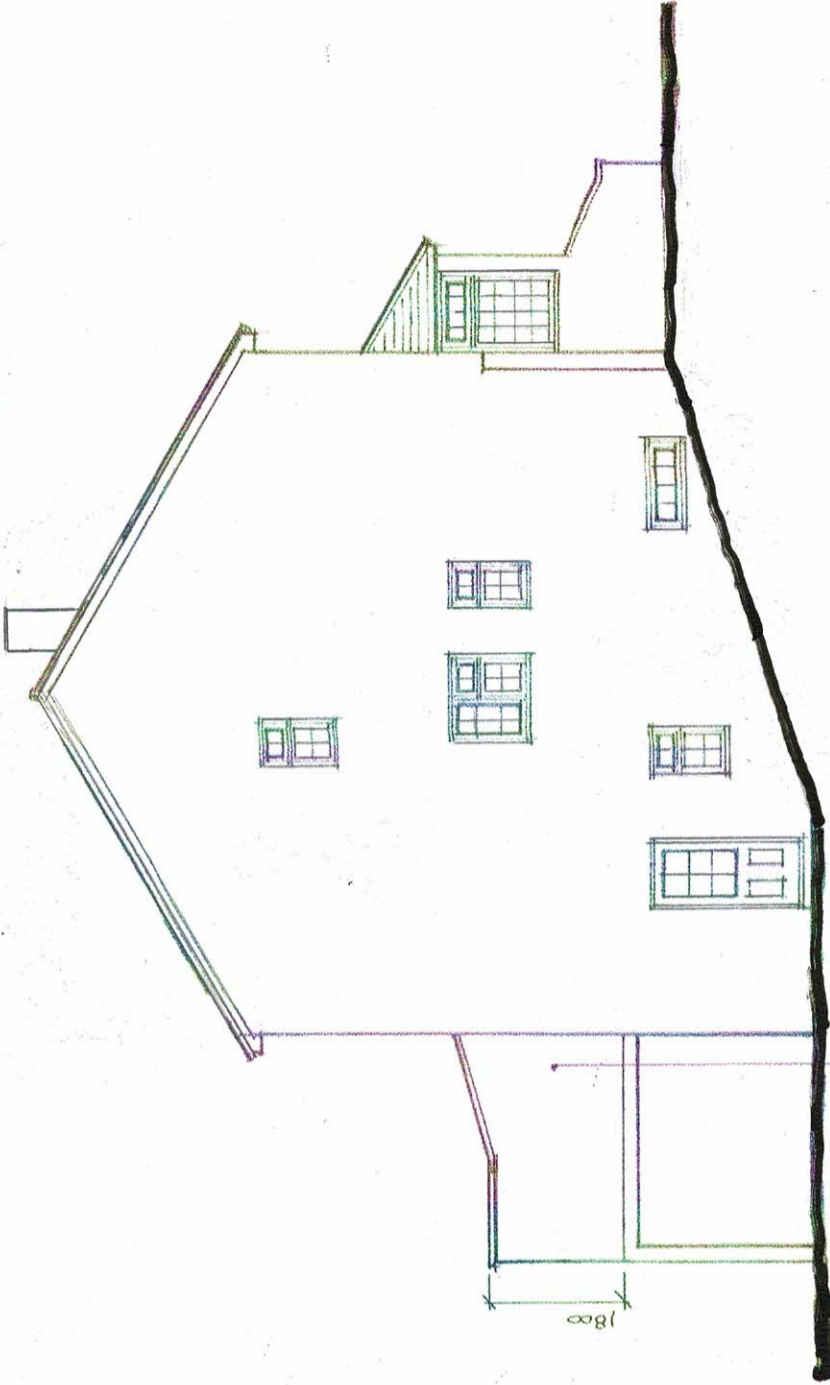

South Elevation

Face brickwork with capping stone

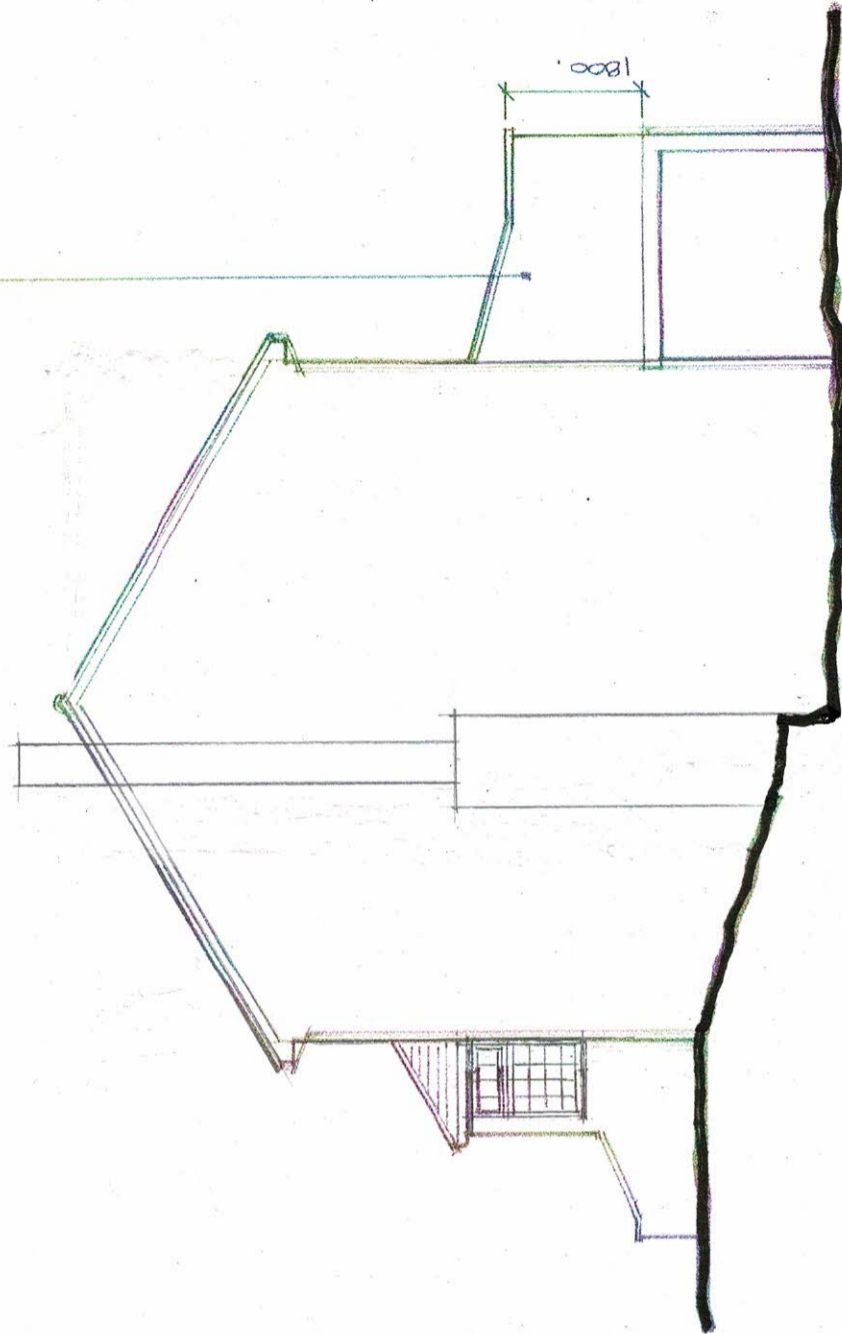

North Elevation

Rev

- A March 2024
Family Room extension removed. Terrace/balcony over retained but reduced in size. Revised floor layouts. Revised fenestrations, window position and additional windows. All windows to bathrooms, ensuite and w.c.s to have obscured glass. Removal of 1 x roof light.

Client Mr A and Mrs P Botelho

Project 71 Sutherland Chase
Ascot SL5 8TE

Title Proposed Elevations

Status Planning

Drawn PC

Dwg No. PCA23/2150/2.02A

Date March 2024 Scale 1:100

Paul Carter Associates
Architecture Planning

mob 07880 652765

e paul.carter1@live.co.uk

Paper size A3