
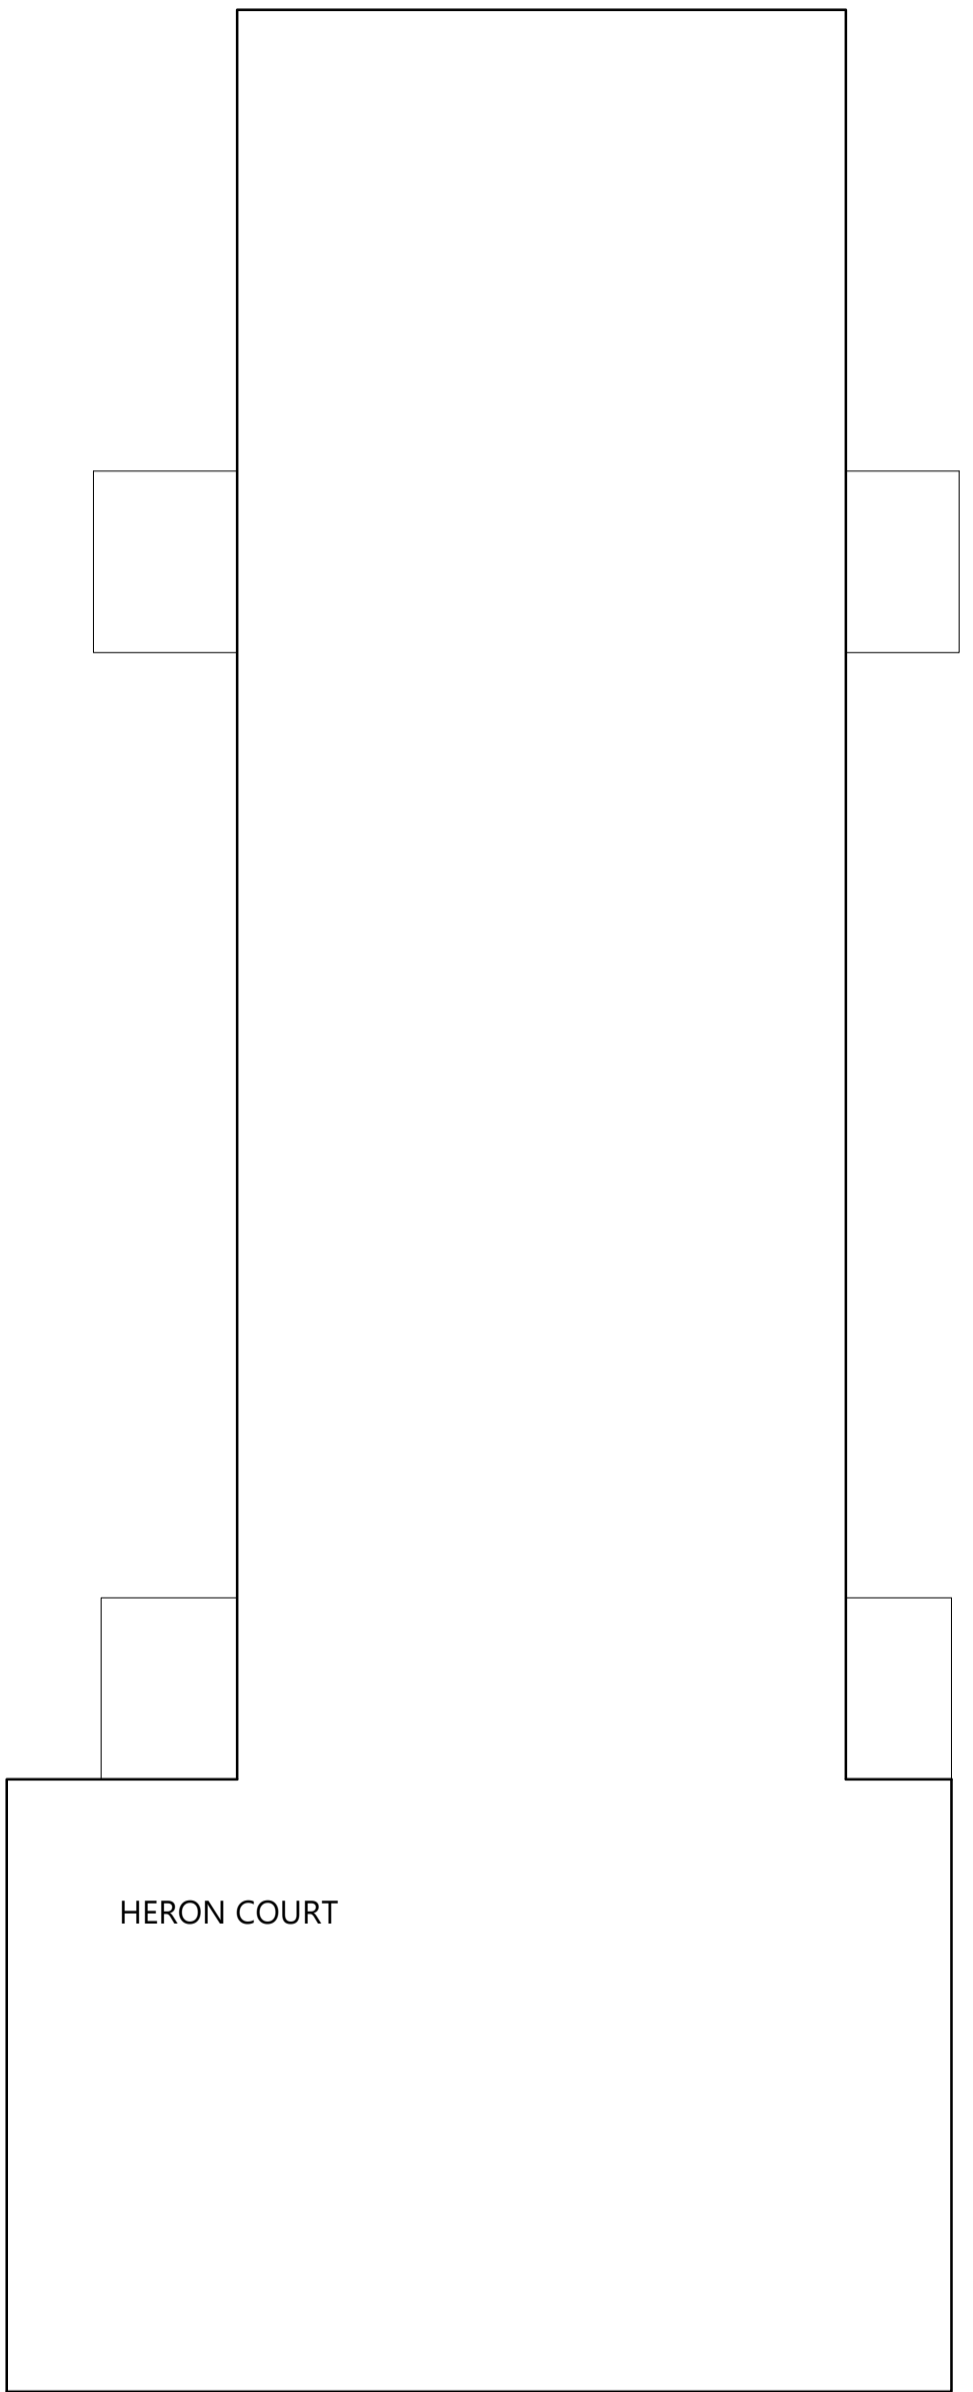
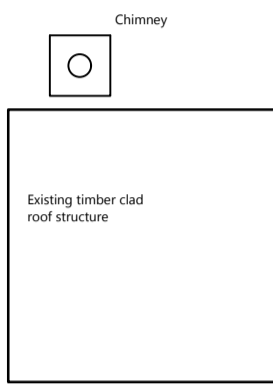


DRAWING NOTES
DRAWING FOR PLANNING PURPOSES ONLY
DO NOT SCALE FROM THIS DRAWING. USE ONLY WRITTEN DIMENSIONS
DRAWING TO BE READ IN CONJUNCTION WITH ALL OTHER PROJECT DOCUMENTATION

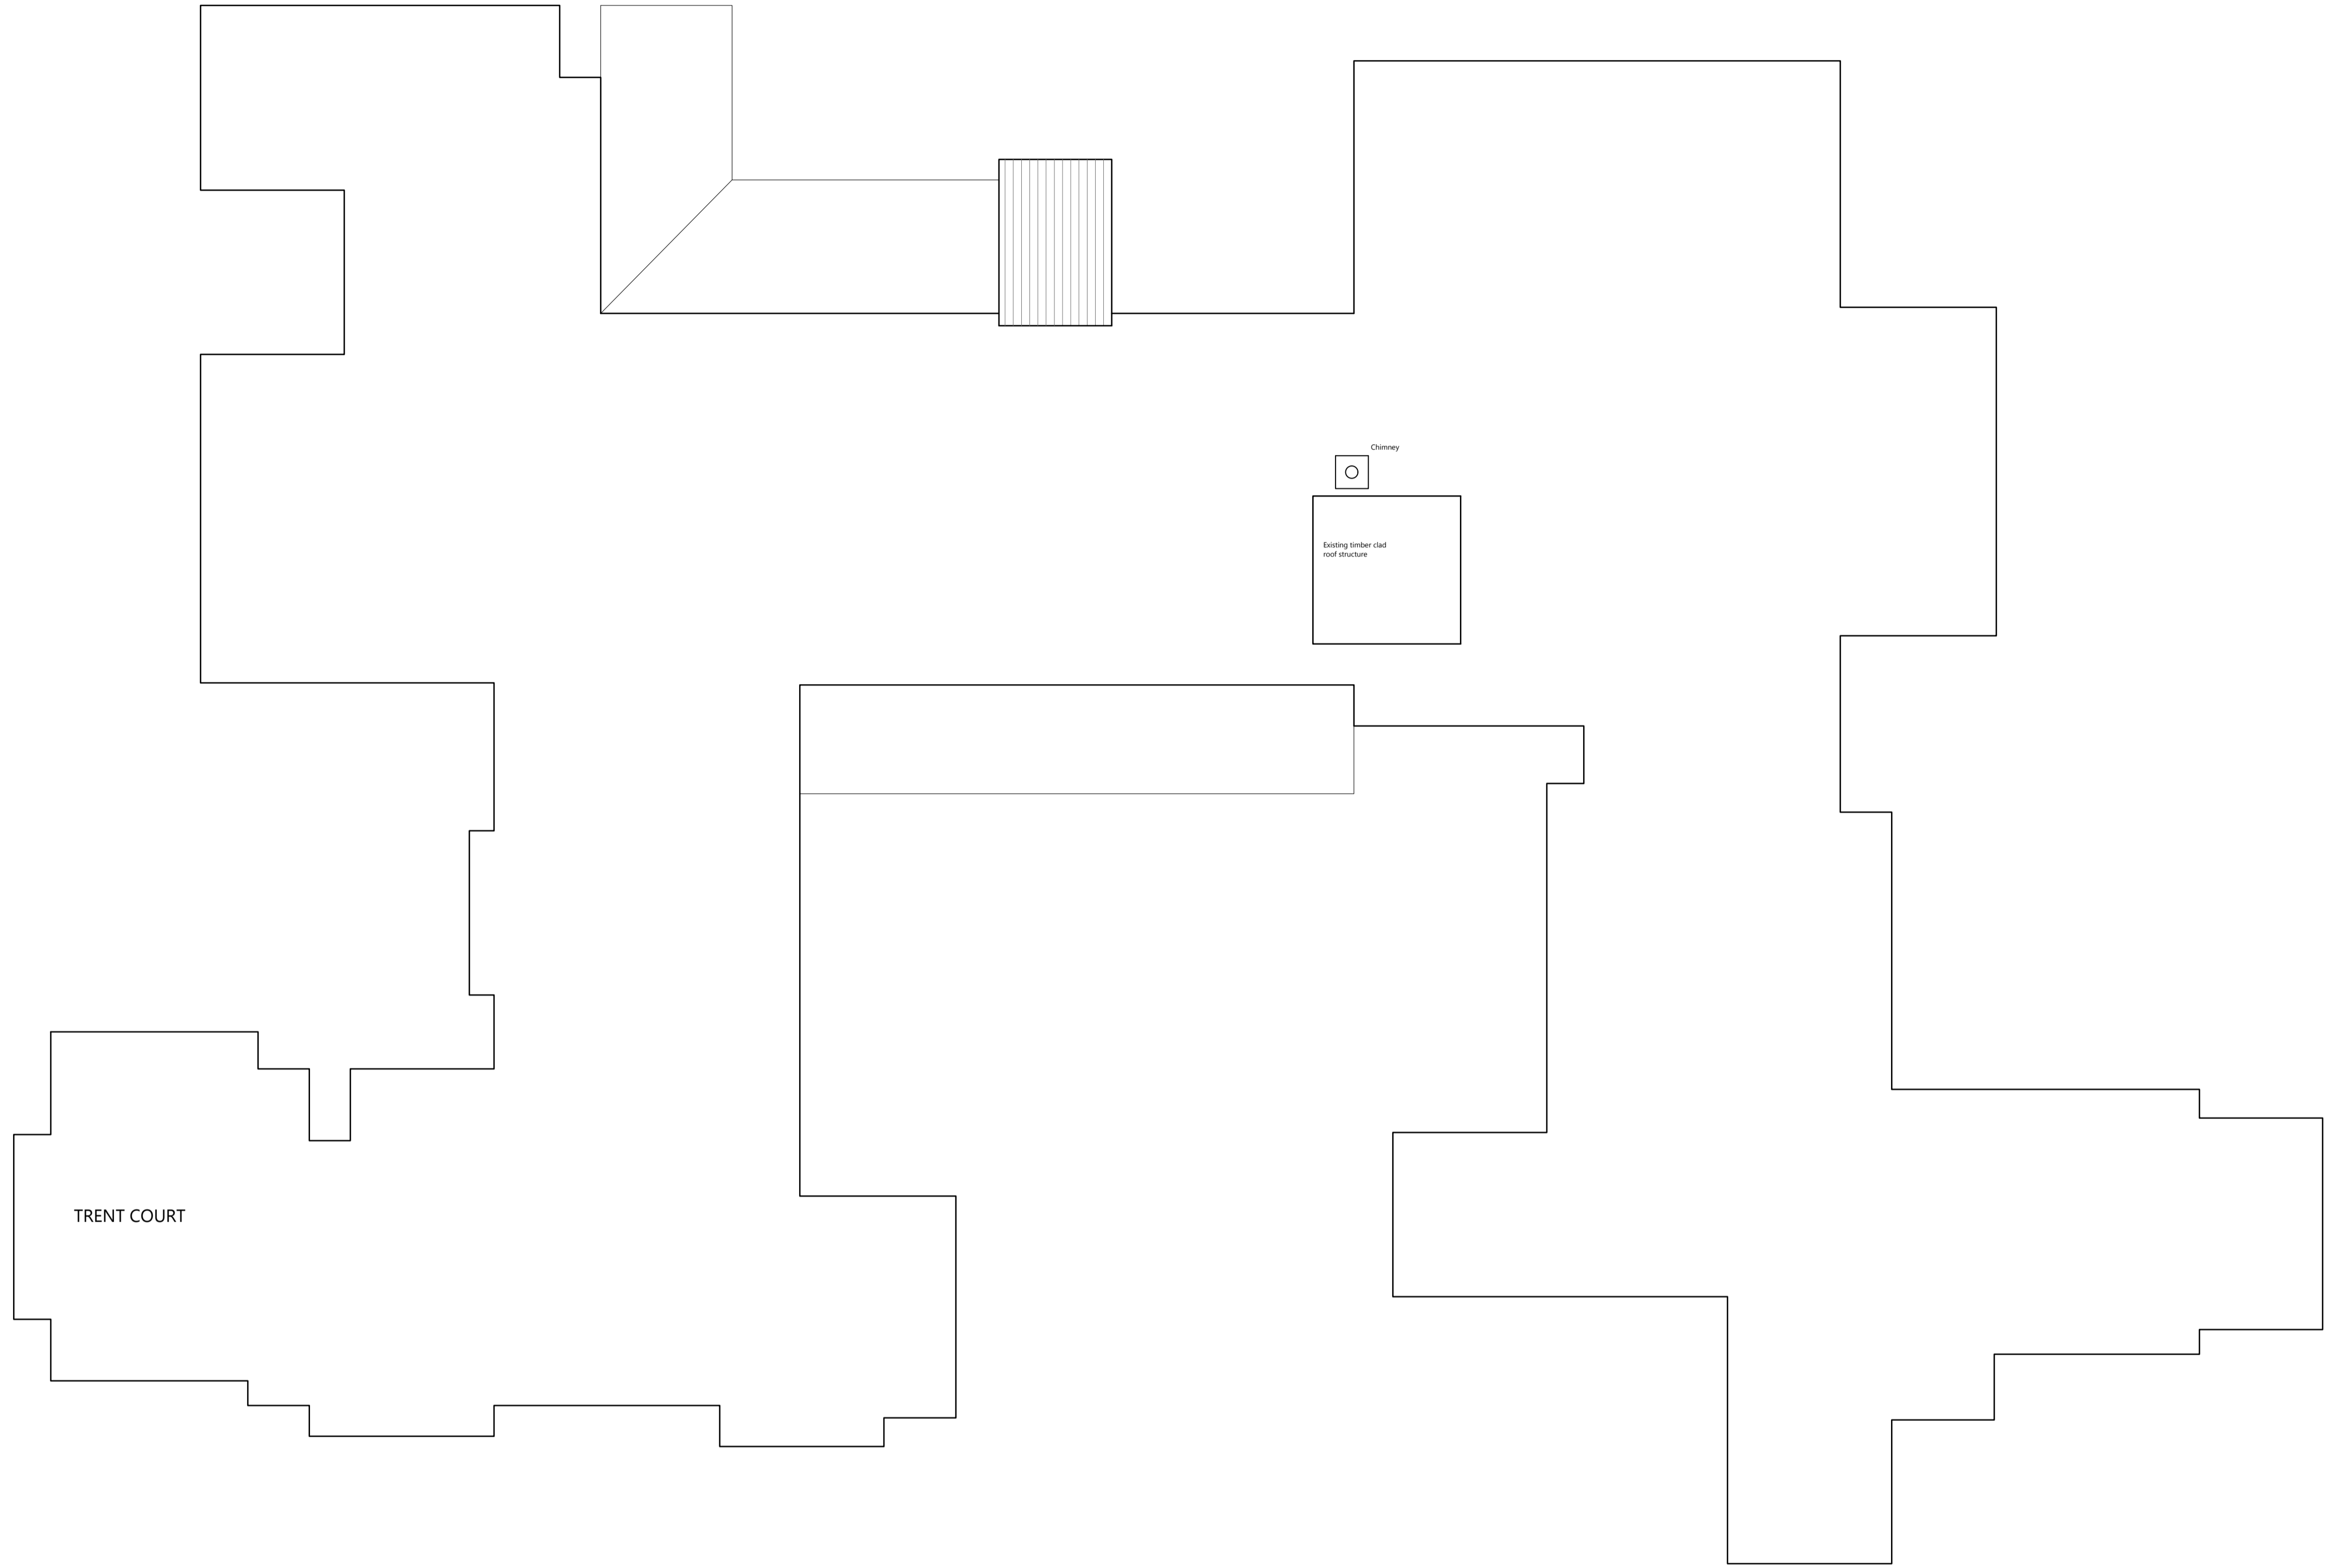

EXISTING ROOF PLANS
1:100

Rev	Description	Drawn

Client
FAIRHEAT / EDGEPLAN

Project
**TRENT & HERON COURT, LOMAS ST,
STOCKPORT, SK3 9DJ**

Drawing title
EXISTING ROOF PLANS

Scale	Drawn	Checked
1:100@A1	PJH	PJH
Date	Drawing status	
20/12/2023	Planning	
Drawing number	Revision	
0332(P)105	#	

studioPH
architecture
studioPH Limited
211 North
Lancaster House
Stockport
Greater Manchester
M6 4JZ
0161 833 3300
info@studioPH.co.uk
www.studioPH.co.uk

