


DRAWING NOTES  
DRAWING FOR PLANNING PURPOSES ONLY  
DO NOT SCALE FROM THIS DRAWING. USE ONLY WRITTEN DIMENSIONS  
DRAWING TO BE READ IN CONJUNCTION WITH ALL OTHER PROJECT DOCUMENTATION

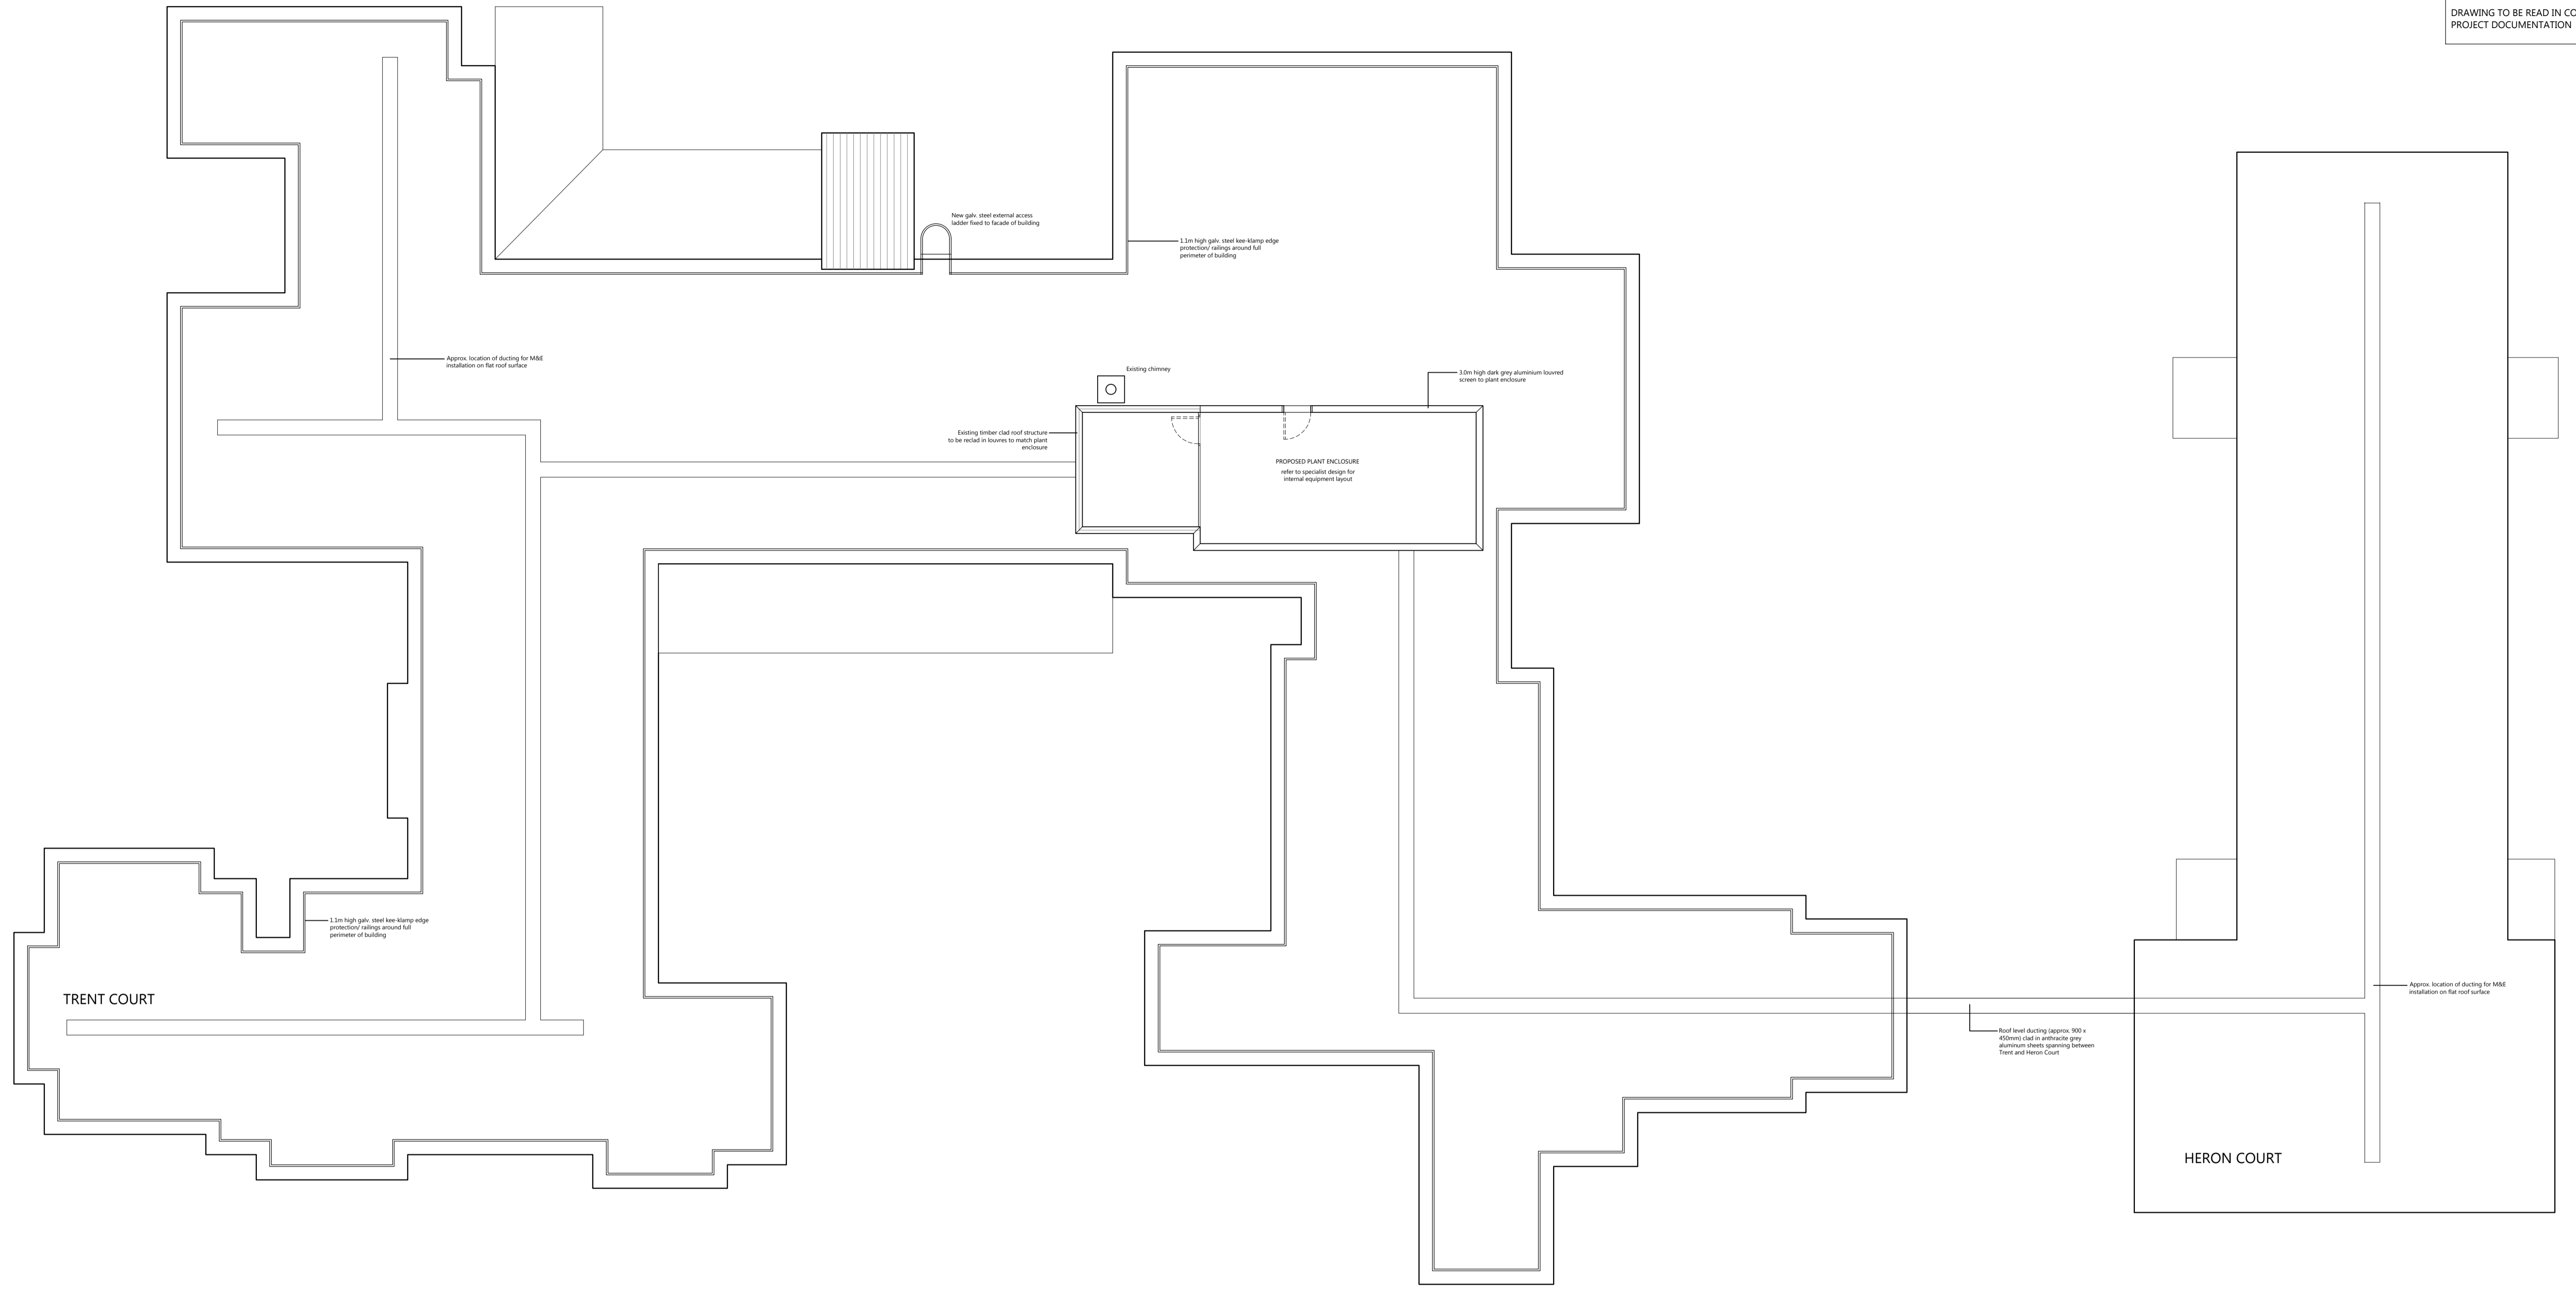

PROPOSED ROOF PLAN  
1:100


C 24.03.24	DUCTING BRIDGE DETAILS UPDATED	PJH
B 02.01.24	PERIMETER ROOF GUARDING/ EDGE PROTECTION ADDED	PJH
A 21.12.23	DRAWING UPDATED TO INCLUDE HERON COURT	PJH
Rev:	Description	Drawn

Client  
**FAIRHEAT / EDGEPLAN**

Project  
**TRENT & HERON COURT, LOMAS ST, STOCKPORT, SK3 9DJ**

Drawing title  
**PROPOSED ROOF PLAN**

Scale	Drawn	Checked
<b>1:100@A1</b>	<b>PJH</b>	<b>PJH</b>
Date	Drawing status	
<b>04/12/2023</b>	<b>Planning</b>	
Drawing number	Revision	
<b>0332(P)104</b>	<b>C</b>	

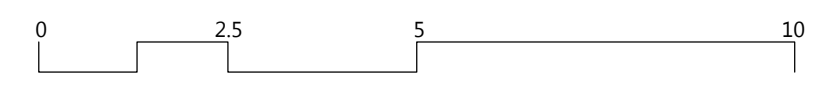

All dimensions to be checked on site. Use written dimensions only. copyright - studioPH 2023