


DRAWING NOTES
DRAWING FOR PLANNING PURPOSES ONLY
DO NOT SCALE FROM THIS DRAWING. USE ONLY WRITTEN DIMENSIONS
DRAWING TO BE READ IN CONJUNCTION WITH ALL OTHER PROJECT DOCUMENTATION

TRENT COURT

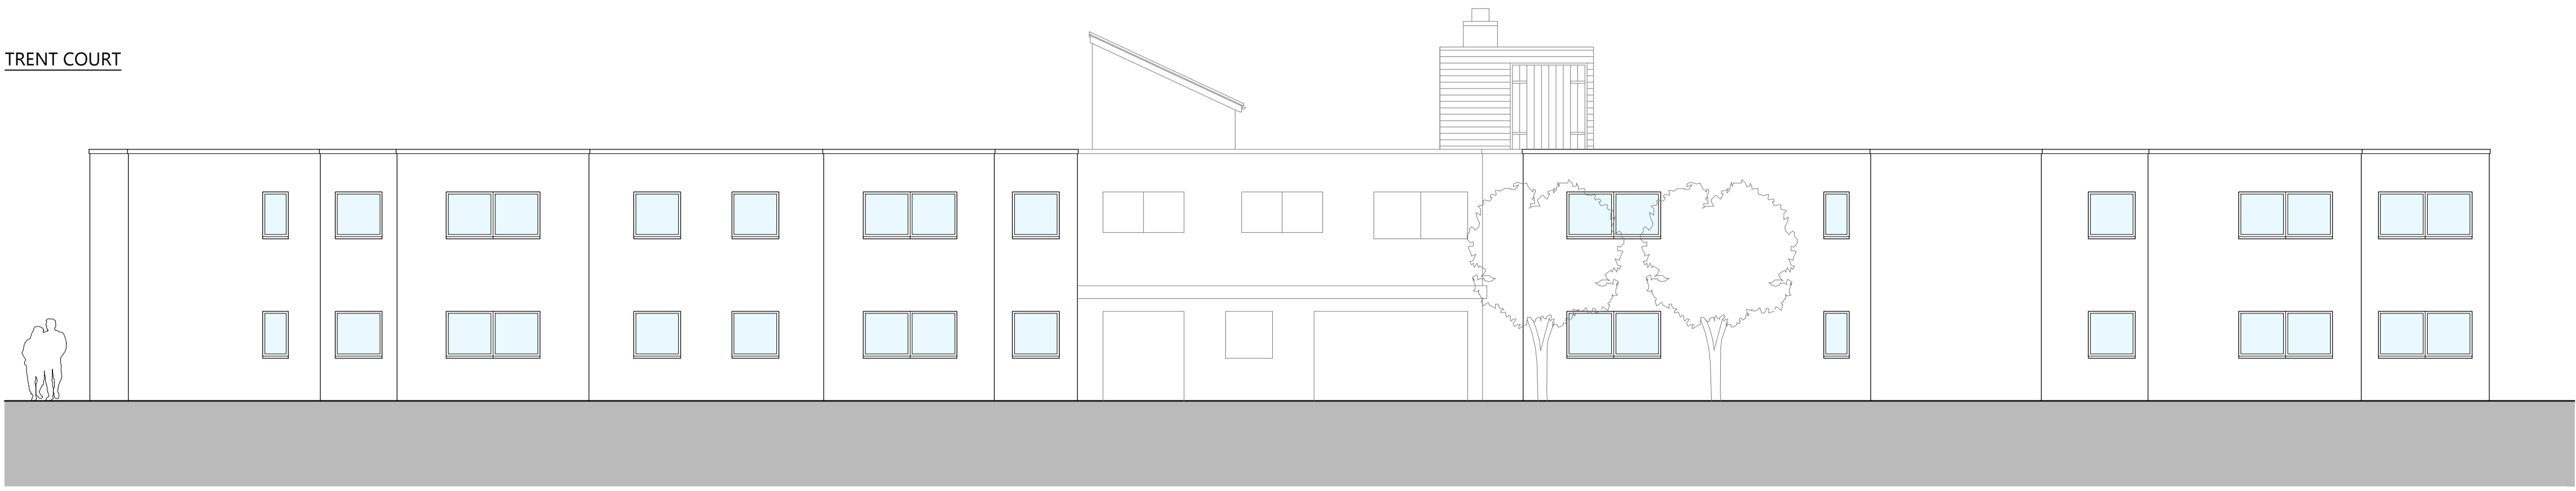


EXISTING SOUTH ELEVATION TO MERCIAN WAY
1:100



EXISTING EAST ELEVATION TO WORRALL STREET
1:100



EXISTING NORTH ELEVATION TO LOMAS STREET
1:100

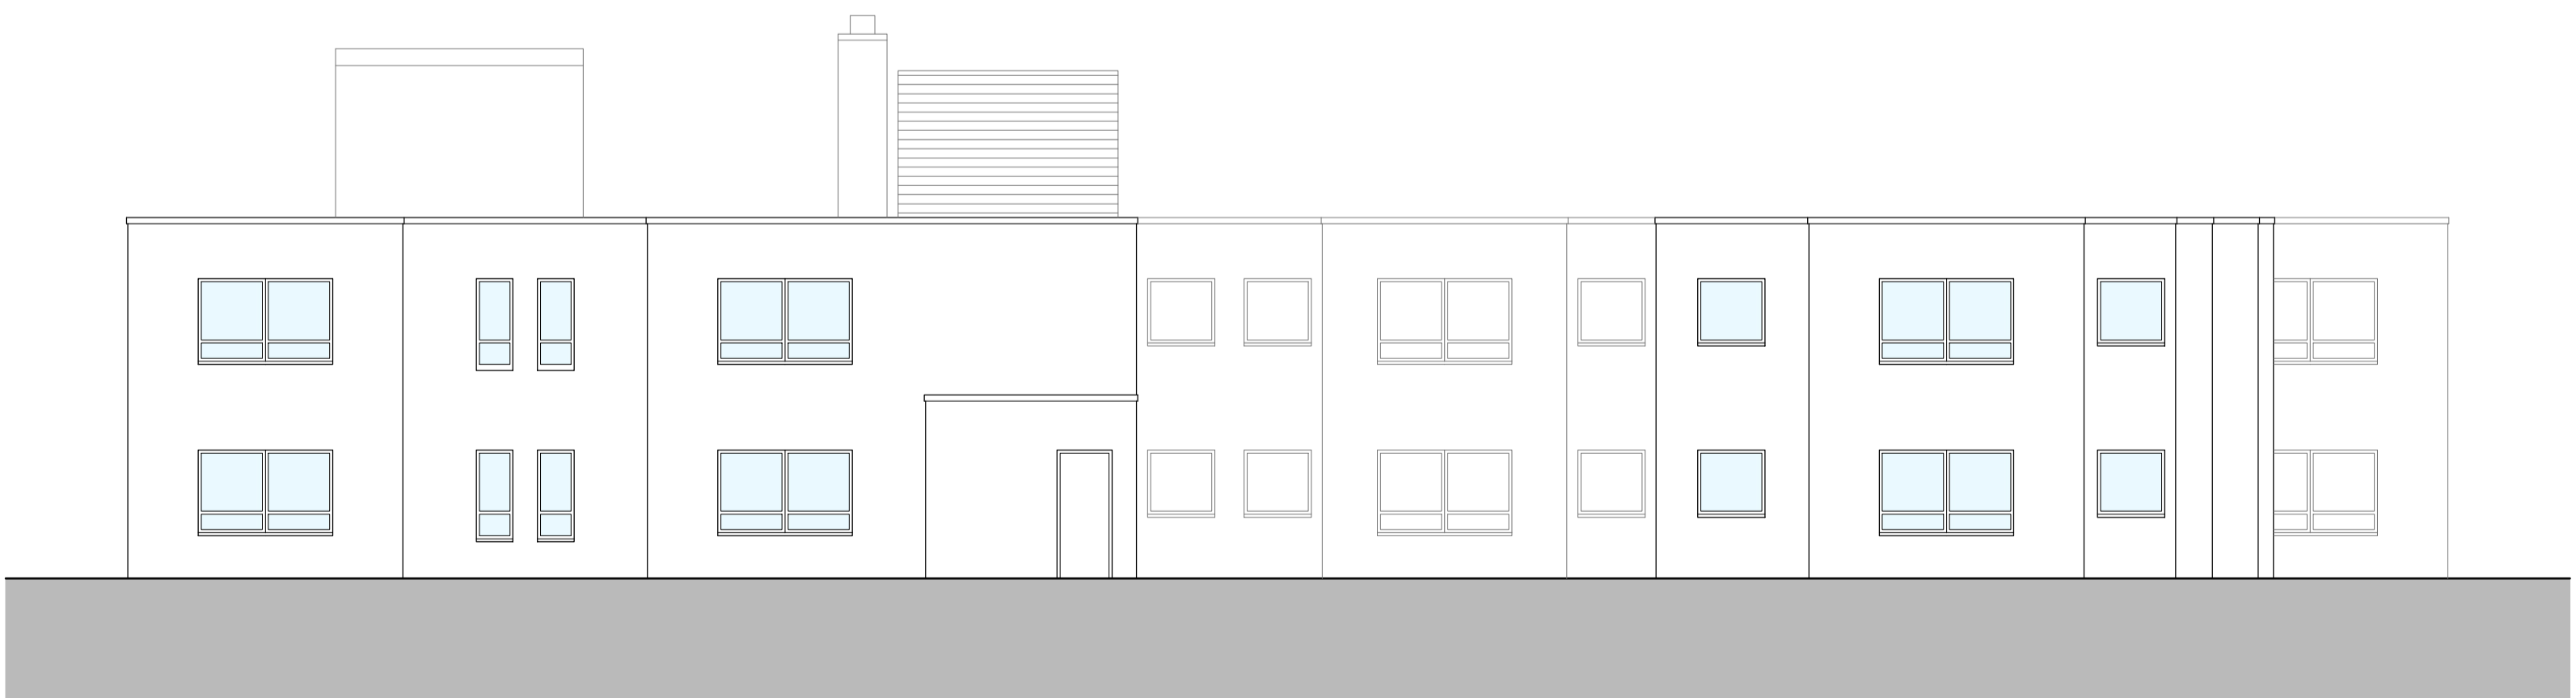

EXISTING WEST ELEVATION TO CAROLINE STREET CAR PARK
1:100

B 21.12.23 DRAWING TITLES UPDATED PJH
A 05.05.22 AMENDED FOLLOWING COMMENTS FROM LOCAL AUTHORITY PJH
Rev Description Drawn

Client
FAIRHEAT / EDGEPLAN

Project
TRENT & HERON COURT, LOMAS ST,
STOCKPORT, SK3 9DJ
Drawing title
EXISTING BUILDING ELEVATIONS

Scale	Drawn	Checked
1:100@A1	PJH	PJH
Date	Drawing status	Revision
07/11/2021	Planning	B
Drawing number	Revision	
0332(P)102	B	

studioPH
architecture
studioPH Limited
217 North
Lancaster House
Stockport
Greater Manchester
M13 4JZ
0161 833 3030
info@studioPH.co.uk
www.studioPH.co.uk

