


DRAWING NOTES  
DRAWING FOR PLANNING PURPOSES ONLY  
DO NOT SCALE FROM THIS DRAWING. USE ONLY WRITTEN DIMENSIONS  
DRAWING TO BE READ IN CONJUNCTION WITH ALL OTHER PROJECT DOCUMENTATION

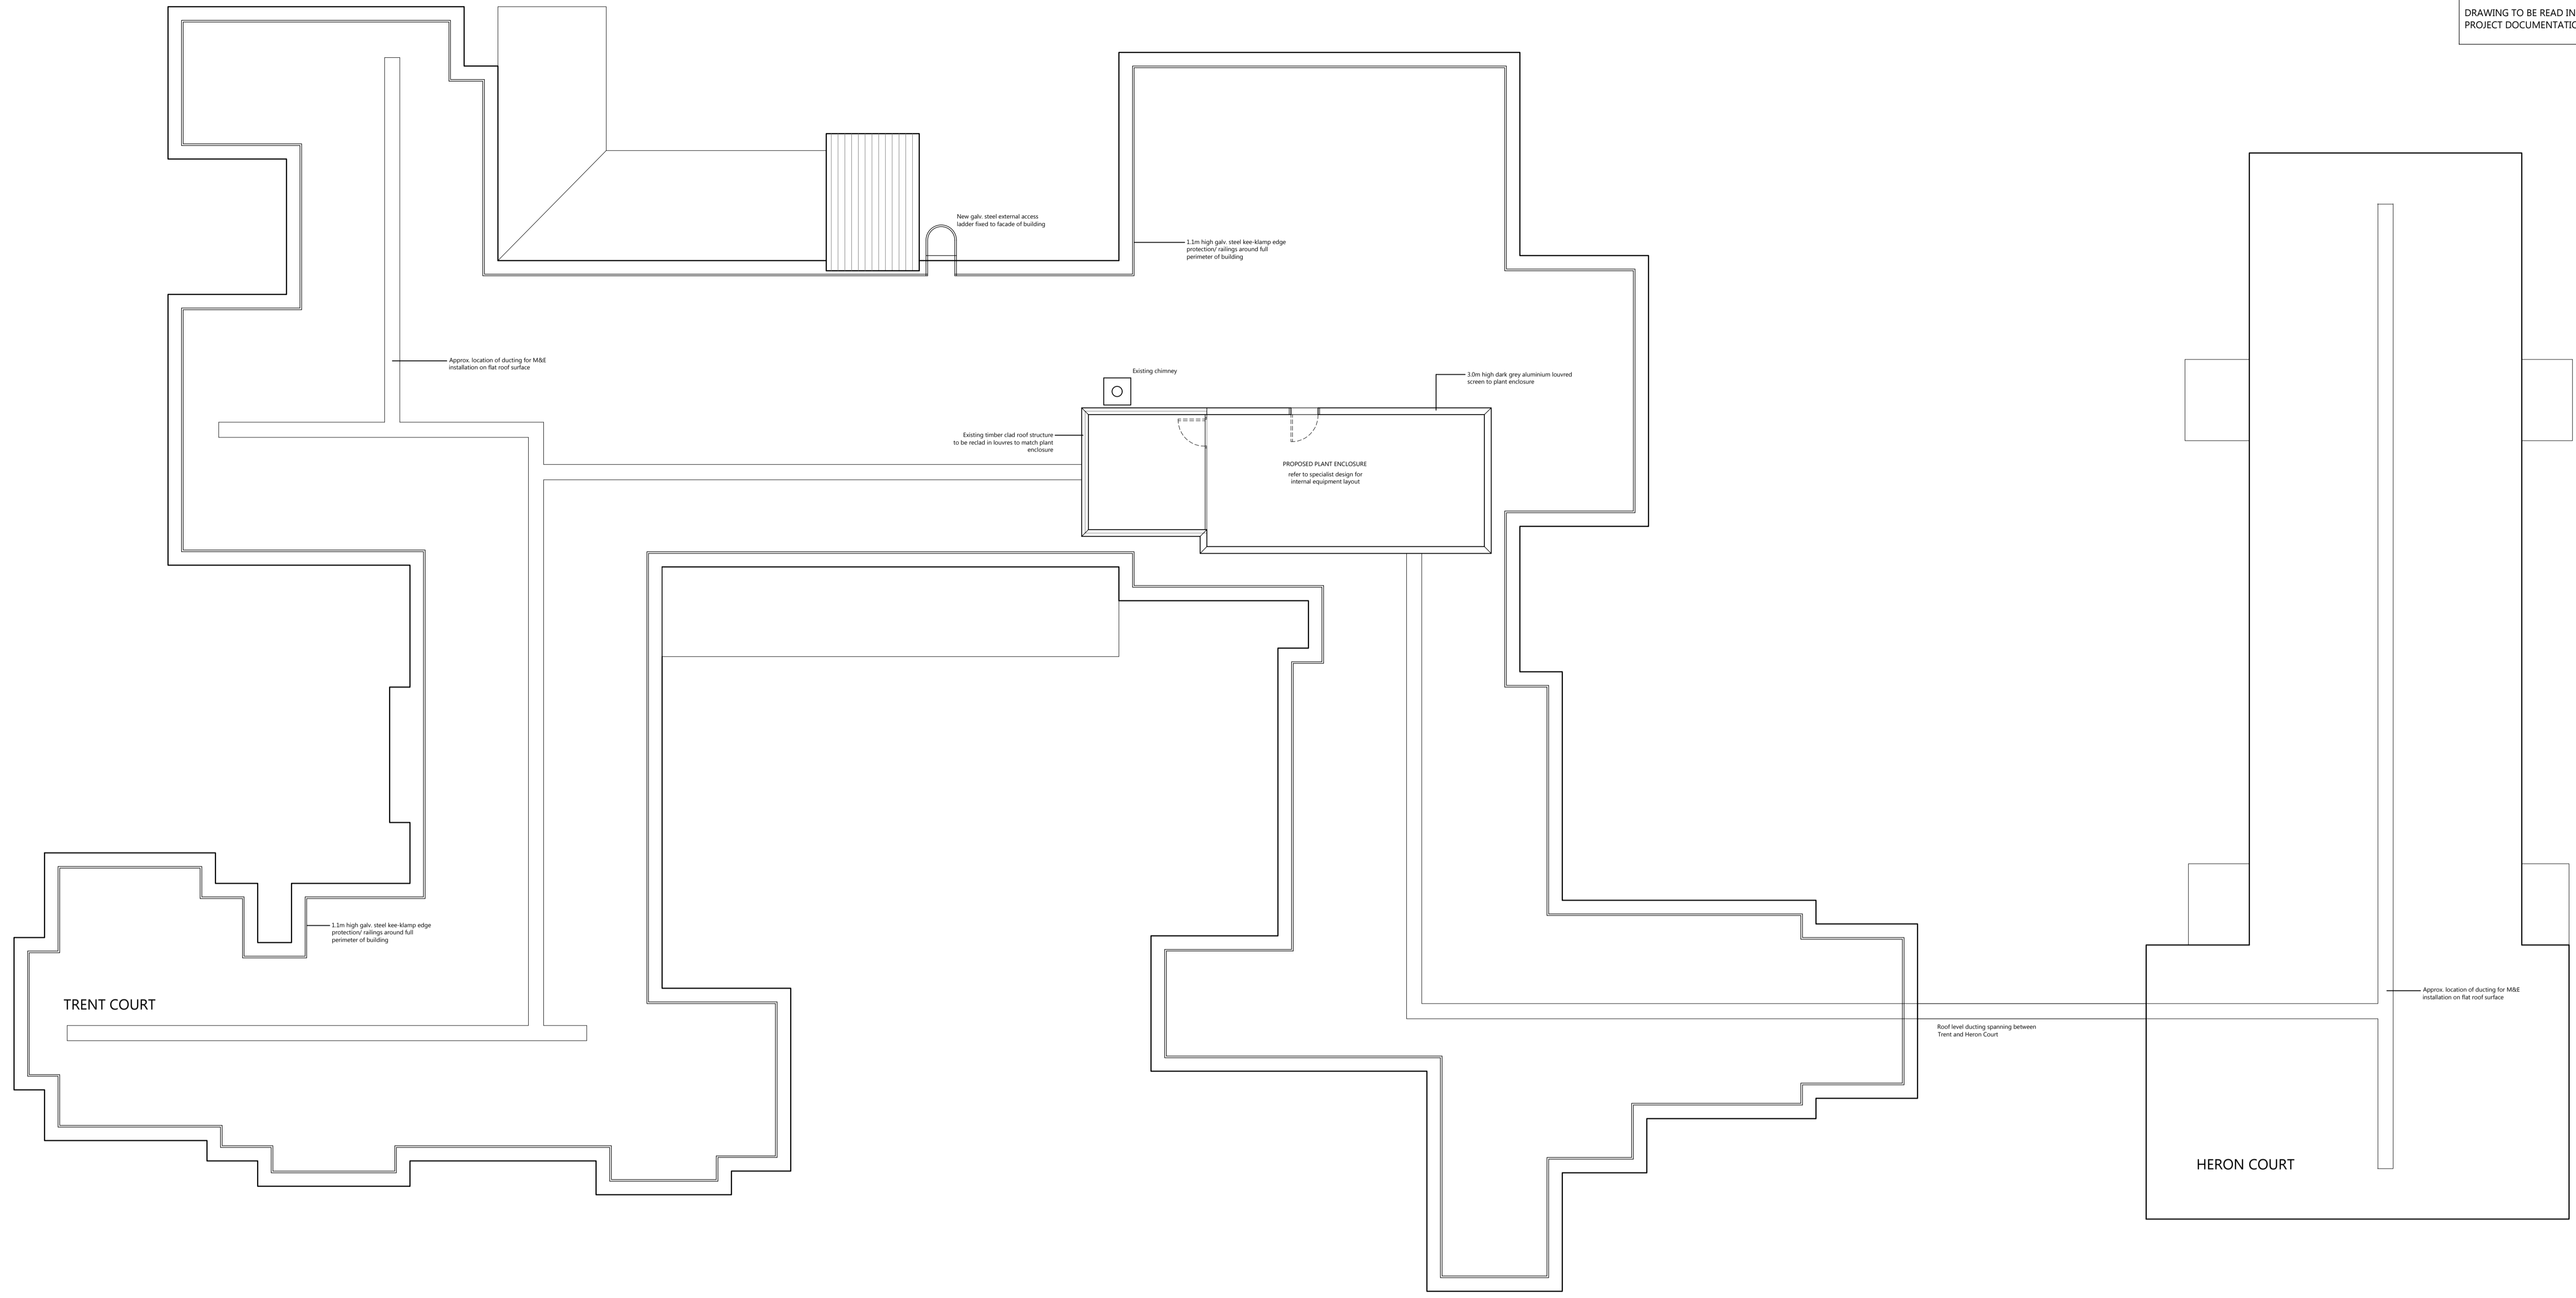

PROPOSED ROOF PLAN  
1:100

B 02.01.24	PERIMETER ROOF GUARDING/ EDGE PROTECTION ADDED	PJH
A 21.12.23	DRAWING UPDATED TO INCLUDE HERON COURT	PJH
Rev	Description	Drawn

Client  
**FAIRHEAT / EDGEPLAN**

Project  
**TRENT & HERON COURT, LOMAS ST,  
STOCKPORT, SK3 9DJ**

Drawing title  
**PROPOSED ROOF PLAN**

Scale	Drawn	Checked
<b>1:100@A1</b>	<b>PJH</b>	<b>PJH</b>
Date	Drawing status	
<b>04/12/2023</b>	<b>Planning</b>	
Drawing number	Revision	
<b>0332(P)104</b>	<b>B</b>	

**studioPH**  
architecture

studioPH Limited  
210 North  
Lancaster House  
Church Street  
Stockport  
SK3 4JZ  
0161 833 3300  
info@studioPH.co.uk  
www.studioPH.co.uk

