


EXISTING GROUND FLOOR PLAN



PROPOSED GROUND FLOOR PLAN

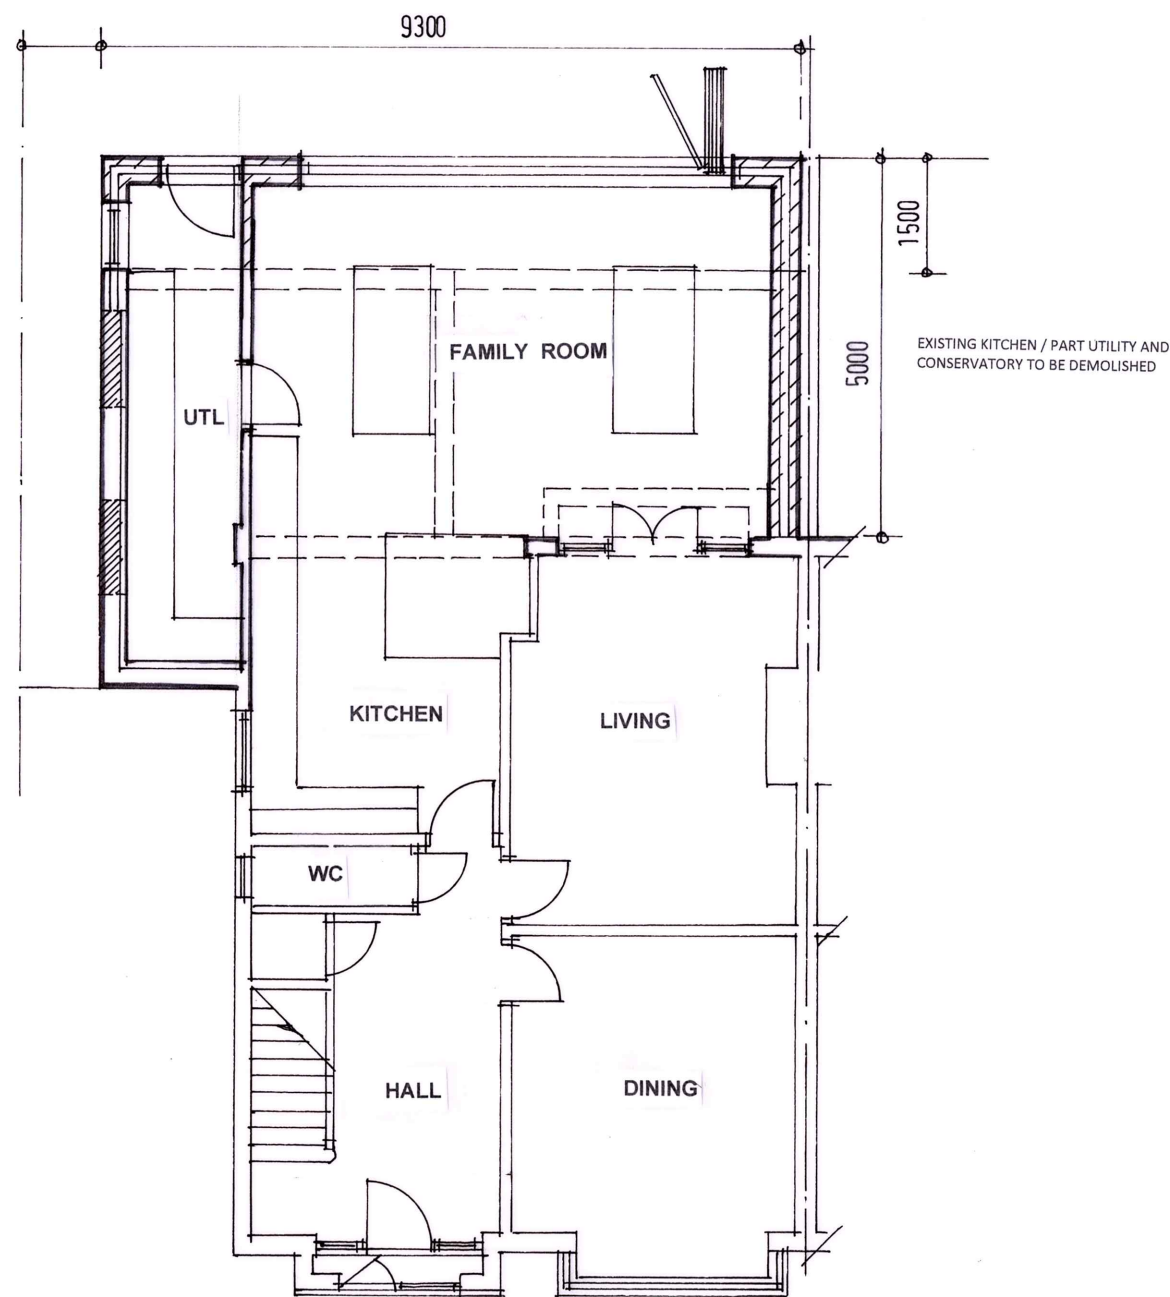

TITLE  
**EXISTING / PROPOSED  
GROUND FLOOR PLAN**  
PROJECT  
**21 NEVILL ROAD  
BRAMHALL  
STOCKPORT  
SK7 3ET**  
CLIENT  
**MR & MRS M BOWEN**

SCALE 1:100 APRIL 24

DRG No NR/EX/PRGF/001 rev -

**rdps**  
RESIDENTIAL DESIGN AND PLANNING SERVICES LTD  
31 GLENSIDE DRIVE  
WILMSLOW  
CHESHIRE  
SK9 1EH  
rdps@btinternet.com tel: 01625 525266 mobile: 07895 415100