



**EXISTING FRONT ELEVATION 1:50**

**NOTE:**  
 ALL WINDOWS TO THE FRONT ELEVATION (EXCLUDING THE DORMER WINDOW) TO BE REPLACED WITH PROFILES, MATERIALS AND COLOUR TO MATCH EXISTING, WITH THE ADDITION OF HERITAGE DOUBLE GLAZING UNITS.  
 PLEASE REFER TO SPECIALIST MANUFACTURER'S SECTIONS AND SPECIFICATION FOR FURTHER INFORMATION WHICH IS TO BE READ IN CONJUNCTION WITH THIS DRAWING AT ALL TIMES.



**PROPOSED FRONT ELEVATION 1:50**

**NOTE:**  
 THIS DRAWING IS PRODUCED SOLELY TO INFORM A PROPOSED APPLICATION. ALL DIMENSIONS TO BE CHECKED ON SITE BEFORE UNDERTAKEN ANY CONSTRUCTION WORKS

Client  
**MILEWOOD HEALTHCARE**

Project Title  
**139 HOLGATE ROAD**

Project Address  
**139 HOLGATE ROAD  
 YORK  
 YO24 4DF**




Drawing Title  
**EXISTING & PROPOSED FRONT ELEVATION**

Job No.	Originator	Zone	Level	Type	Role
<b>GP-2325 PA</b>		<b>XX</b>	<b>ZZ</b>	<b>DR</b>	<b>A</b>
System Classification	Drawing No.	Subsidiary	Revision		
<b>Zz_70_30_00 -0001</b>		<b>S4</b>	<b>P01</b>		

Drawn	Checked	Date	Scale	Size
LAV	CT	2023-09-23	1:50	A1


Studio 303, Malling Exchange,  
 Hoults Yard, Walker Road,  
 Newcastle Upon Tyne,  
 NE6 2HL

One Lochrin Square,  
 92 Fountainbridge,  
 Edinburgh,  
 EH3 9QA

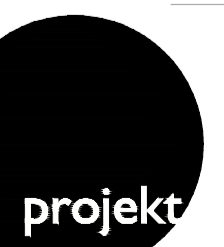

t : 0191 260 5551  
 e : admin@projektarhitects.com  
 w : www.projektarhitects.com

Architects | Construction

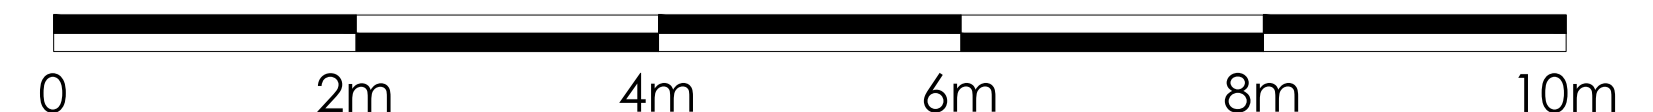

The drawing shall not be used for any other purpose than that for which it was prepared. Any reproduction or use of the drawing without the written consent of the author is prohibited. Copyright of the drawing shall remain with the author.