


COPYRIGHT:
 STRUCTURE UP LIMITED HOLDS THE COPYRIGHT OF THIS DRAWING.
 IT SHALL NOT BE USED WITHOUT PERMISSION FOR ANY PURPOSE.
DO NOT SCALE FROM THIS DRAWING FOR CONSTRUCTION PURPOSES.
 WORK TO FIGURED DIMENSIONS ONLY.
 ALL DIMENSIONS ARE IN MILLIMETERS UNLESS STATED OTHERWISE.

DRAWING NOTES

1. THIS DRAWING IS TO BE READ IN CONJUNCTION WITH ALL STRUCTURE UP LIMITED DRAWINGS AND SPECIFICATION.
2. ANY WORK COMMENCED ON SITE PRIOR TO OBTAINING FULL PLANS BUILDING REGULATION APPROVAL IS DONE SO ENTIRELY AT THE BUILDING OWNERS OWN RISK.
3. PRIOR TO COMMENCING WORK ON SITE, BUILDING OWNER MUST ISSUE PARTY WALL NOTICES TO ALL ADJOINING BUILDING OWNERS/TENANTS IN ACCORDANCE WITH THE PARTY WALL, ETC. ACT 1996. FURTHER ADVICE CAN BE OBTAINED AT [HTTPS://WWW.GOV.UK/PARTY-WALLS-BUILDING-WORKS](https://www.gov.uk/party-walls-building-works).

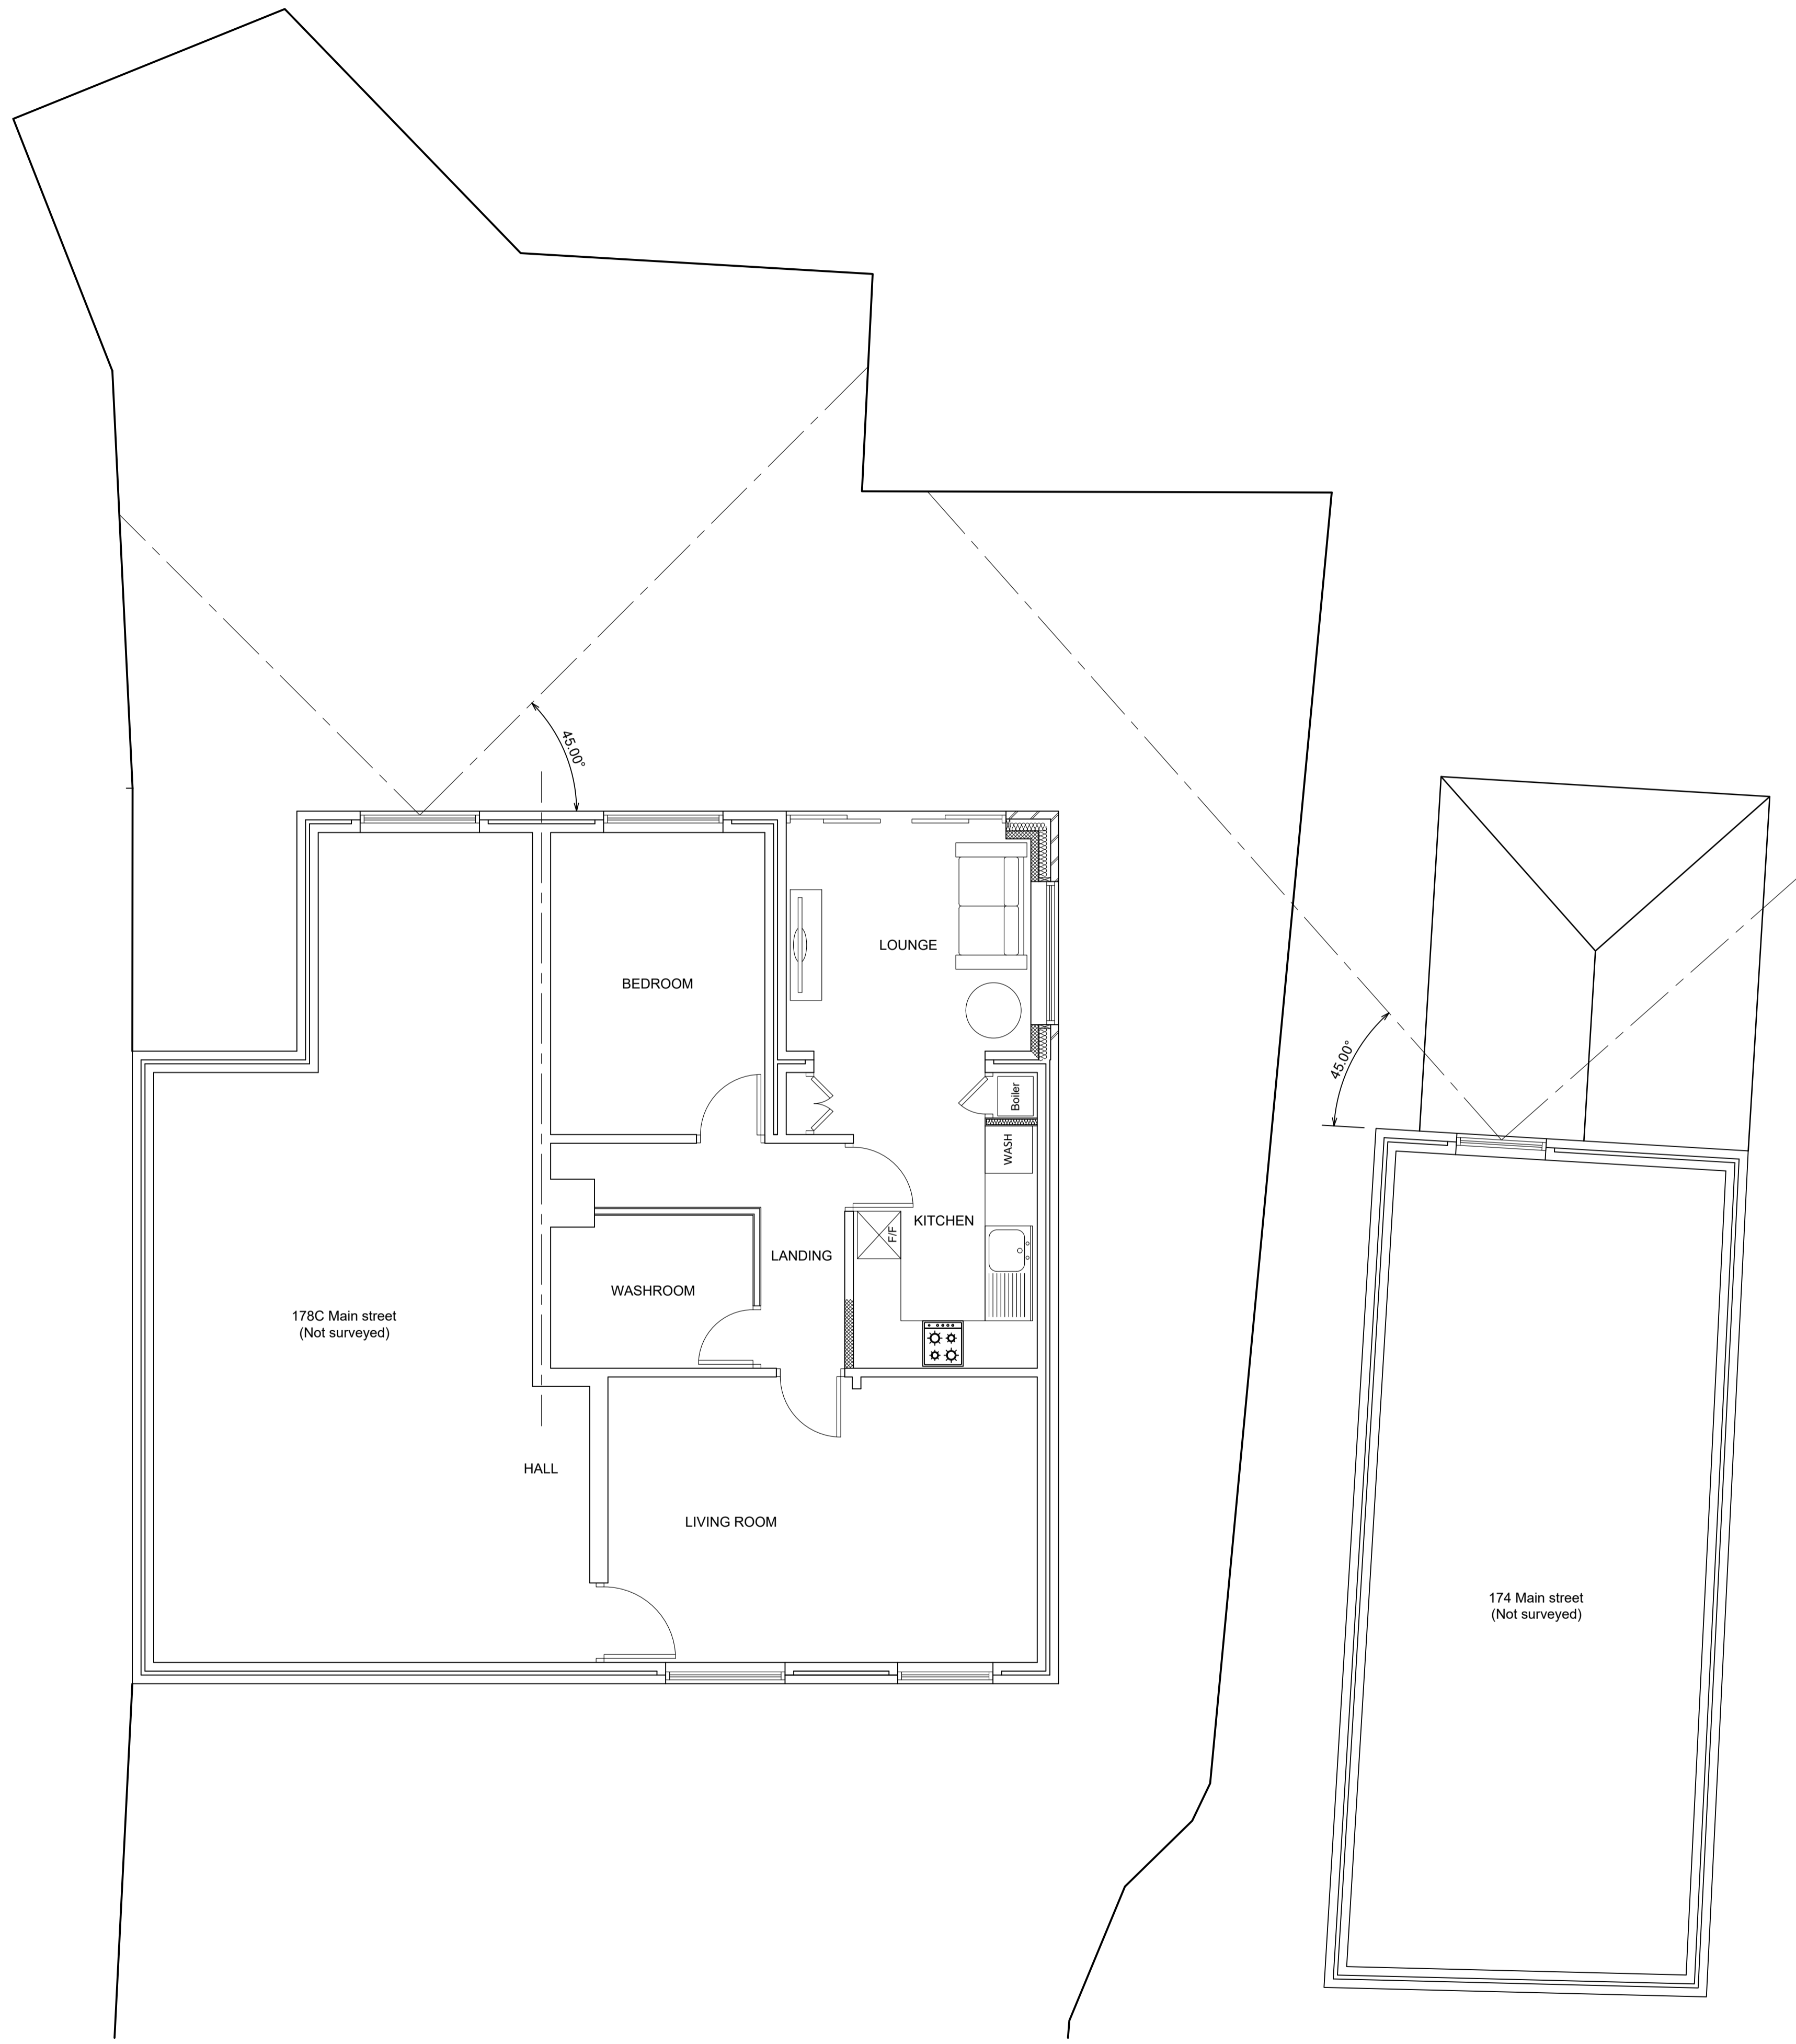

SITE PLAN INDICATING 45° RULE
 (1:50)



REV	DESCRIPTION	DATE
-----	-------------	------

CLIENT:
 MR D. TURNER & MR T. SPARROW

PROJECT:
 DEVELOPMENT AT 178 MAIN STREET
 BILLINGE
 WN5 7PE

DRAWING TITLE:
 TWO STOREY REAR EXTENSION:
 SITE PLAN INDICATING 45° RULE FROM
 NEIGHBOURING PROPERTIES

CONTRACT	DWG.	REVISION	SCALE	DATE	@A1
109	02		1:50	MARCH 2024	

ASTHALL COTTAGE
 20 MAIN STREET
 BILLINGE
 NR. WIGAN
 LANCASHIRE
 WN5 7HR



TEL:
 07426817142
 EMAIL:
 INFO@STRUCTUREUPLIMITED.CO.UK

CONSULTING STRUCTURAL
 ENGINEERING