







AS EXISTING

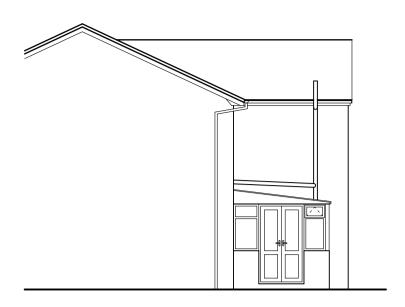


PART GABLE ELEVATION AS EXISTING

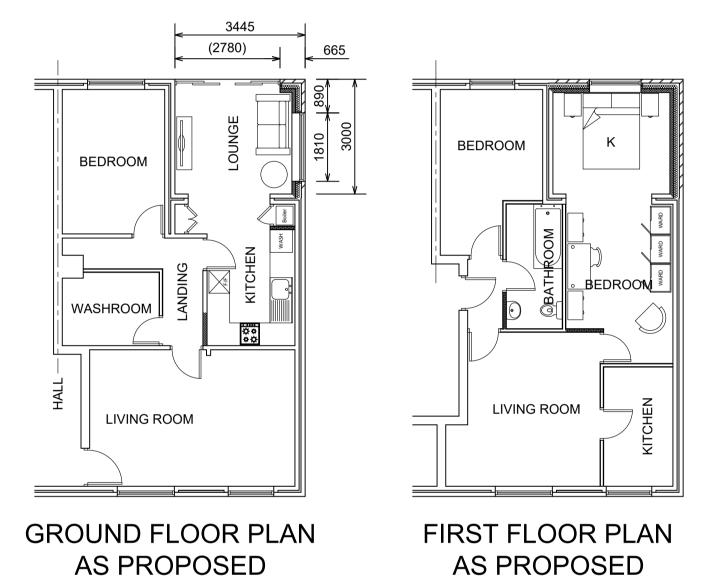

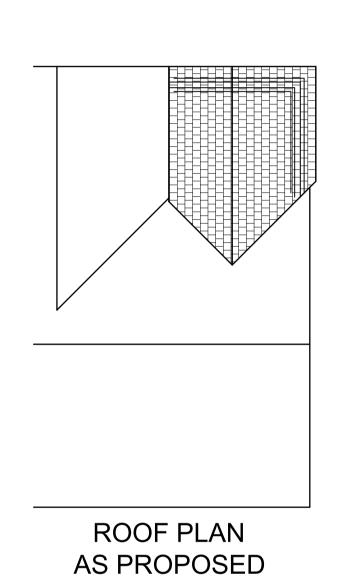

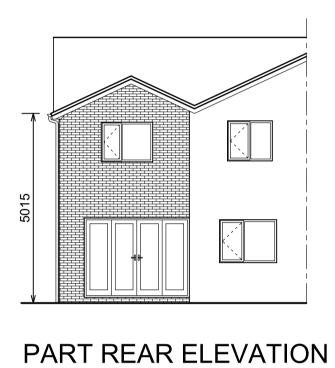

AS PROPOSED

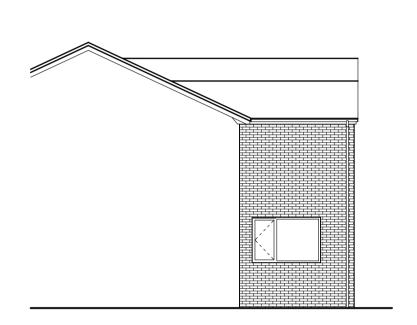

PART GABLE ELEVATION AS PROPOSED

STRUCTURE UP LIMITED HOLDS THE COPYRIGHT OF THIS DRAWING. IT SHALL NOT BE USED WITHOUT PERMISSION FOR ANY PURPOSE. DO NOT SCALE FROM THIS DRAWING FOR CONSTRUCTION PURPOSES WORK TO FIGURED DIMENSIONS ONLY.

ALL DIMENSIONS ARE IN MILLIMETERS UNLESS STATED OTHERWISE.

## **DRAWING NOTES**

- THIS DRAWING IS TO BE READ IN CONJUNCTION WITH ALL STRUCTURE UP LIMITED
- 2. ANY WORK COMMENCED ON SITE PRIOR TO OBTAINING FULL PLANS BUILDING REGULATION APPROVAL IS DONE SO ENTIRELY AT THE BUILDING OWNERS OWN
- B. PRIOR TO COMMENCING WORK ON SITE, BUILDING OWNER MUST ISSUE PARTY WALL NOTICES TO ALL ADJOINING BUILDING OWNERS/TENANTS IN ACCORDANCE WITH THE PARTY WALL, ETC. ACT 1996.

FURTHER ADVICE CAN BE OBTAINED AT HTTPS://WWW.GOV.UK/PARTY-WALLS-BUILDING-WORKS.

COPYRIGHT:

PRELIMINARY DRAWING. FOR DISCUSSION PURPOSES ONLY!!

REV DESCRIPTION DATE

MR D. TURNER & MR T. SPARROW

DEVELOPMENT AT 178 MAIN STREET

BILLINGE

WN5 7PE

DRAWING TITLE:

ELEVATIONS

TWO STOREY REAR EXTENSION: EXISTING & PROPOSED FLOOR PLANS &

CONTRACT DWG. REVISION SCALE 1:100 DATE MARCH 2024 109 01

ASTHALL COTTAGE 20 MAIN STREET BILLINGE Nr. Wigan Lancashire WN5 7HR



CONSULTING STRUCTURAL **ENGINEERING** 

07426817142 SCALE BAR 1:100

INFO@STRUCTUREUPLIMITED.CO.UK