




PROPOSED REAR ELEVATION


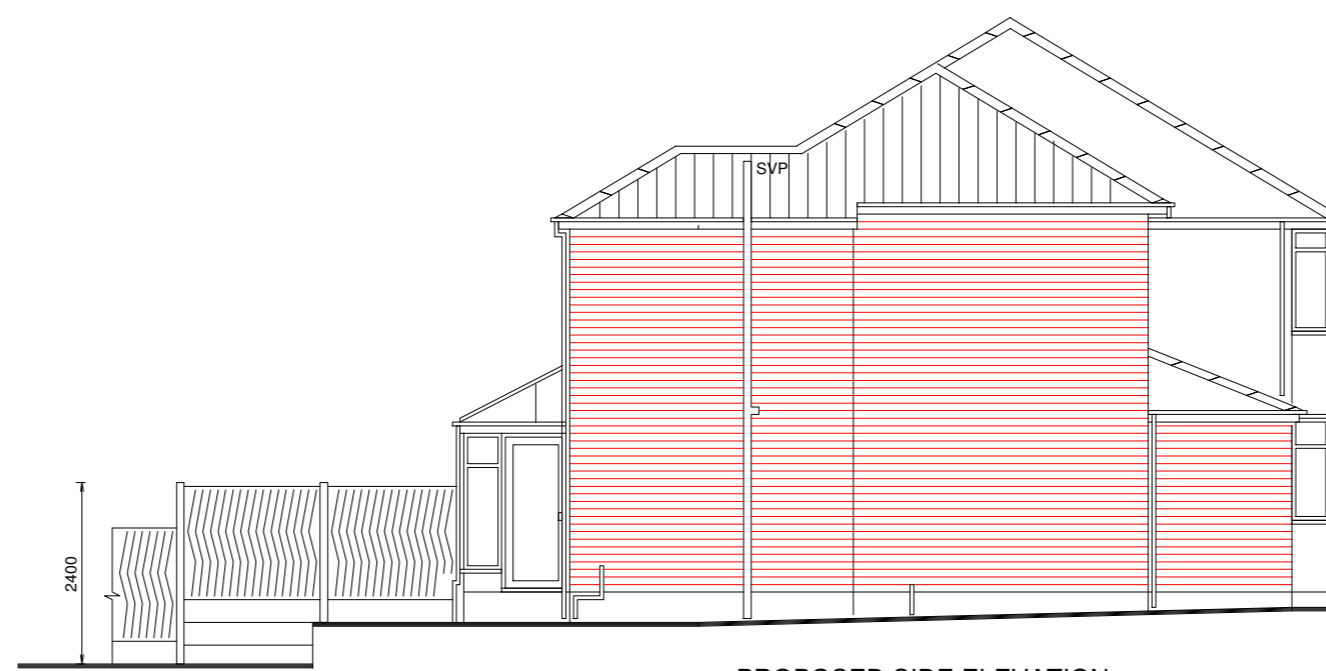


PROPOSED SIDE ELEVATION




PROPOSED FRONT ELEVATION

PROPOSED GROUND FLOOR PLAN

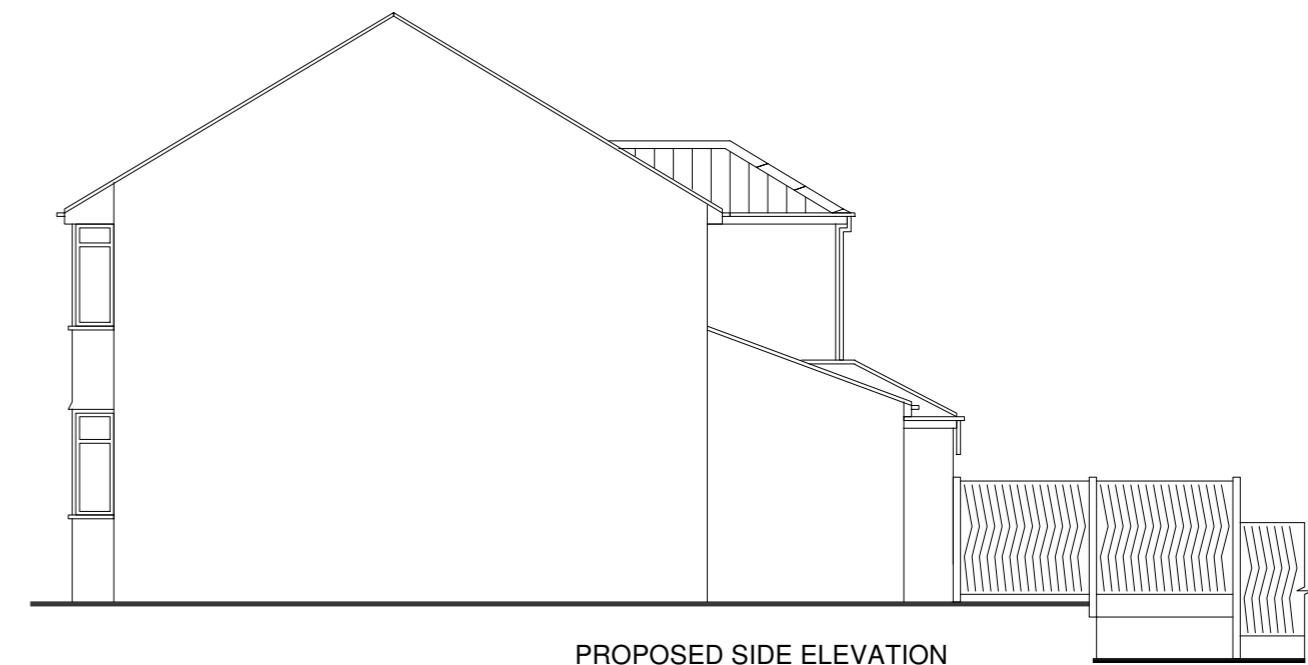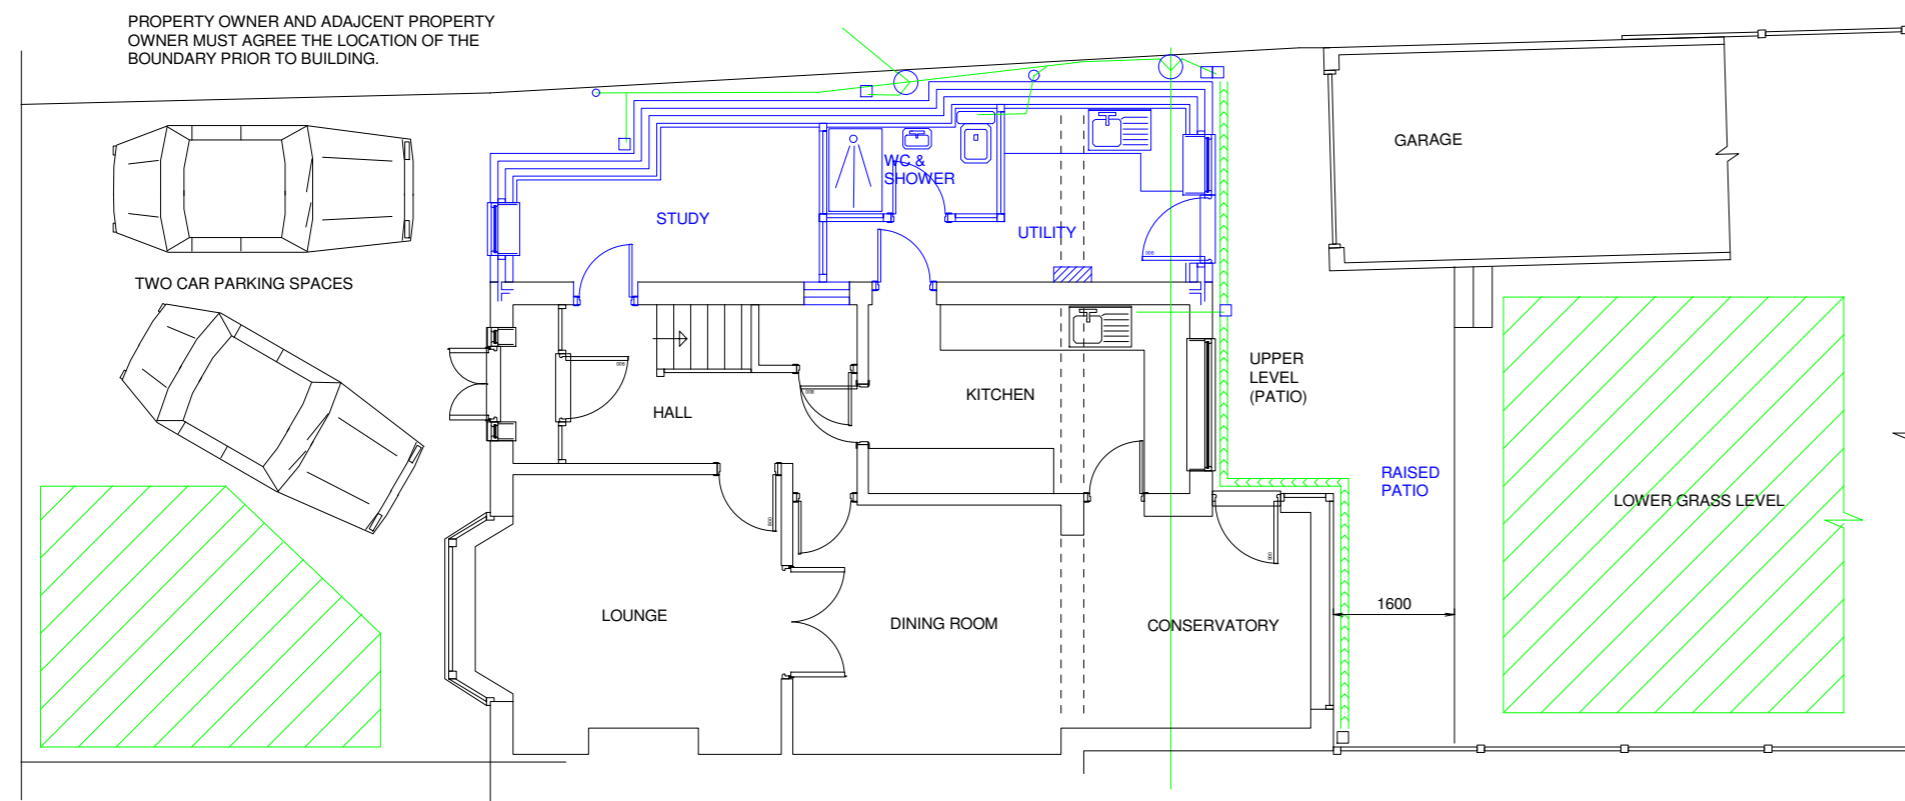

PROPOSED SIDE ELEVATION

PROPOSED FIRST FLOOR PLAN

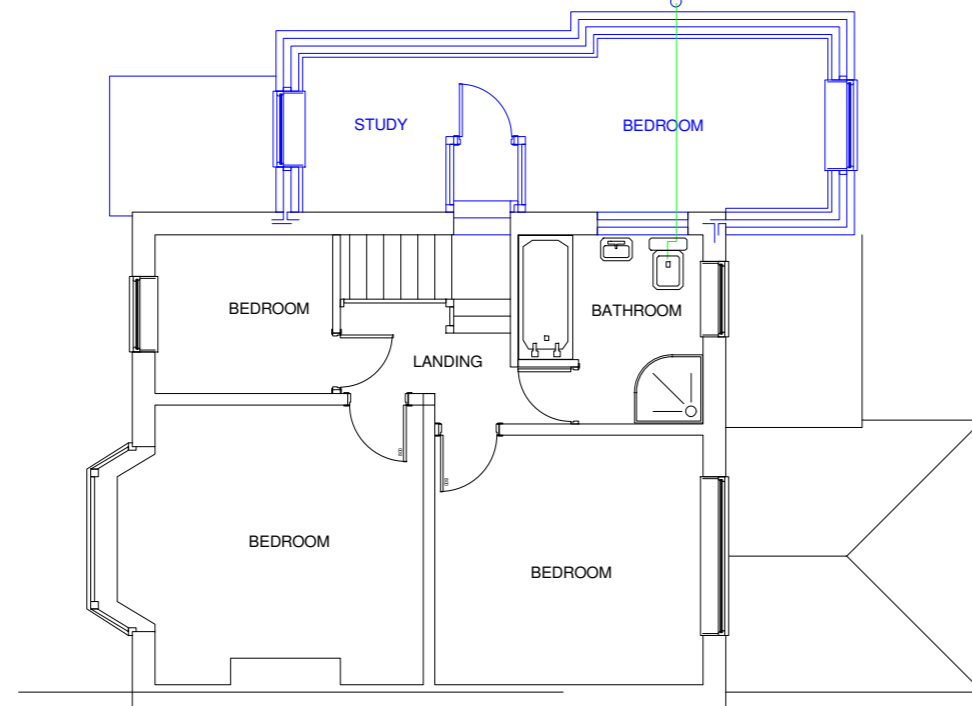

THESE PLANS ARE SUBJECT TO LOCAL AUTHORITY APPROVAL & APPLICATIONS FOR TOWN AND COUNTRY PLANNING AND/OR BUILDING REGULATION WILL BE MADE. WORK MUST NOT BEGIN UNTIL APPROPRIATE LOCAL AUTHORITY APPROVALS HAVE BEEN GAINED

DRAWING ORIGINAL PAPER SIZE A2
USE THIS SCALE BAR FOR DIMENSION REFERENCING.



KEITH SWAIN DESIGN

KEITH SWAIN 01744 885131 07980 555415
swain.keith@sky.com

DRAWING NUMBER P 13725

PROPOSED DEVELOPMENT

EXISTING ELEVATIONS AND FLOOR PLANS
PROPOSED ELEVATIONS AND FLOOR PLANS
FOR

TWO STOREY EXTENSION
AT
50 FAIRHOLME AVENUE
PRESCOT, L34 2RP

SCALES 1 : 100

sht 2

NOTE THAT WHEN CONVERTING DRAWINGS TO DIFFERENT FORMATS SUCH AS DXF, PDF, DWG AND OTHERS THE TRANSPORTED FILES MAY BE RE-SIZED AND DIMENSIONS APPEAR DIFFERENT TO THE DESIGN. THE PURPOSE OF THE SCALE BAR IS TO HELP OBSERVERS CHECK ALL DIMENSIONS AND IN CASES OF DOUBT THEN THEY SHOULD CONTACT THE DESIGNER.