

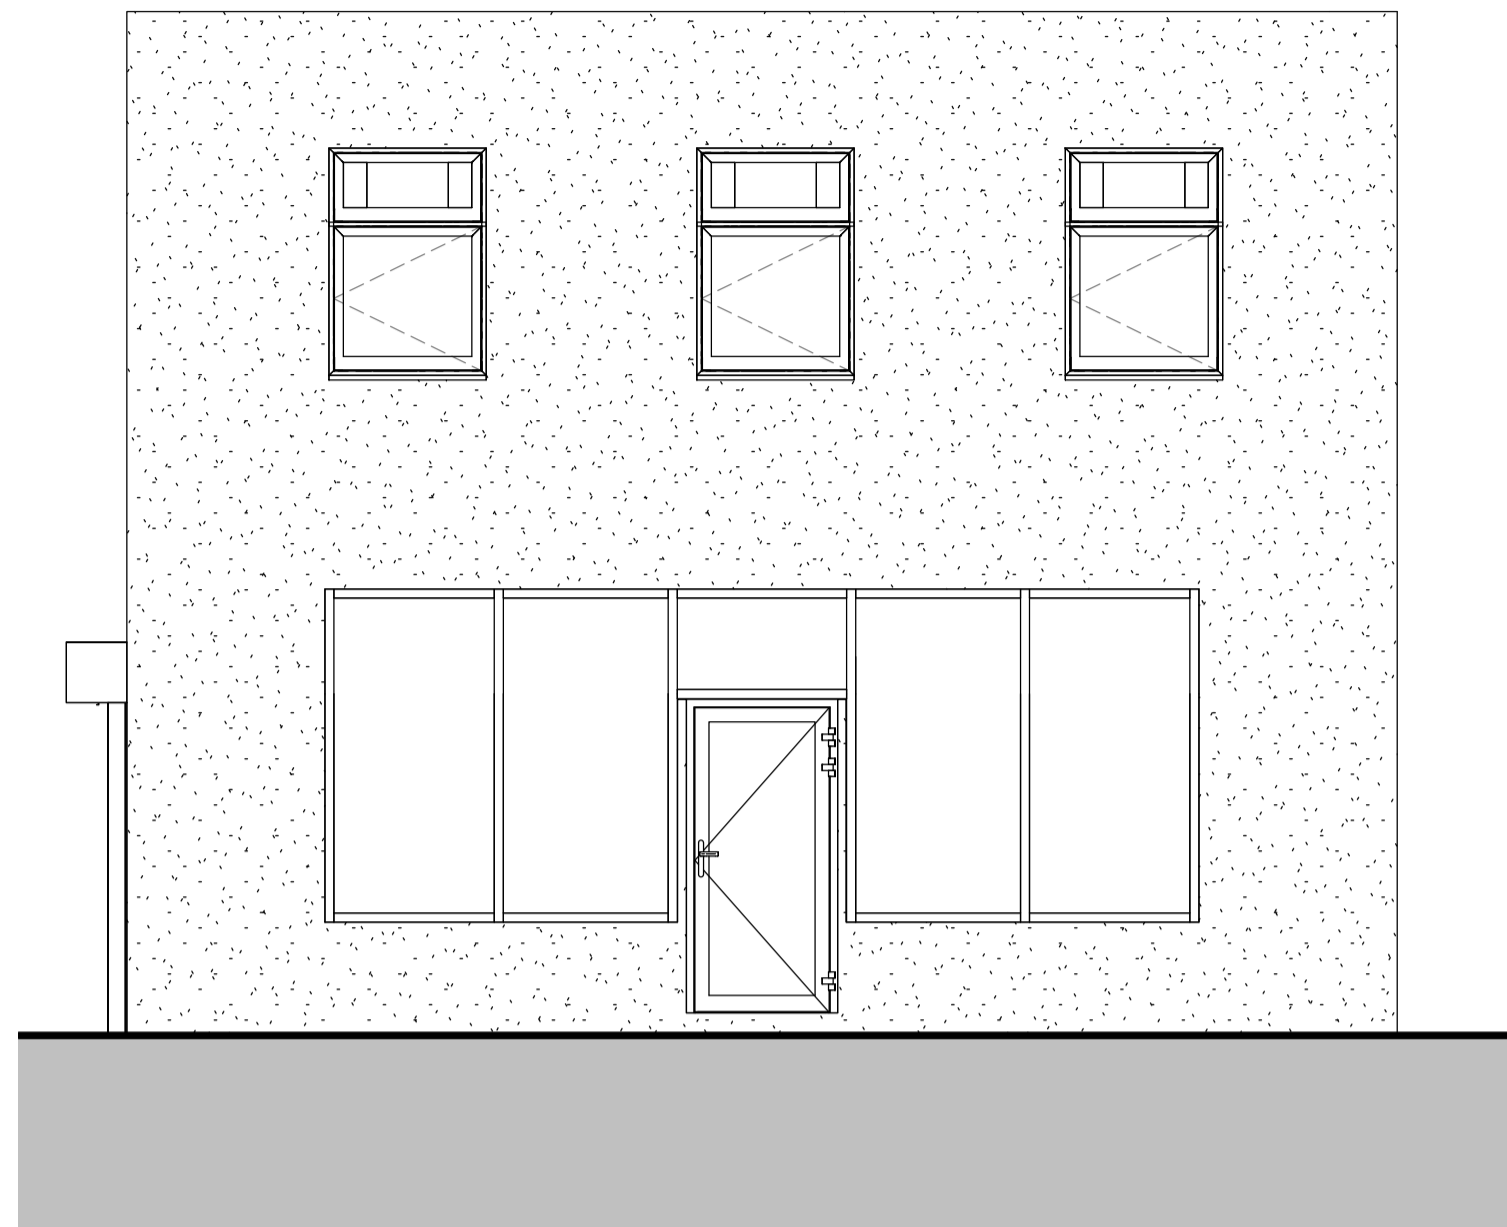


This drawing (or any part thereof) may not be copied, transmitted or disclosed to any third party or unauthorized person without written permission of space.
 This drawing is to be read in conjunction with all other relevant drawings prepared by consultants and sub-contractors.
 Do not scale from this drawing. Work only to printed dimensions. Report any discrepancies to the architect or representatives thereof


DISCLAIMER:
 ALL DIMENSIONS TO BE CHECKED ON SITE BY CHOSEN BUILDER PRIOR TO ORDERING MATERIAL ETC.
 WORK FROM SPACE BUILDING CONTROL DRAWINGS ONLY TO BE CARRIED OUT ONCE BUILDING CONTROL DRAWING APPROVAL OBTAINED. ANY PRIOR WORKING IS AT CONTRACTORS RISK

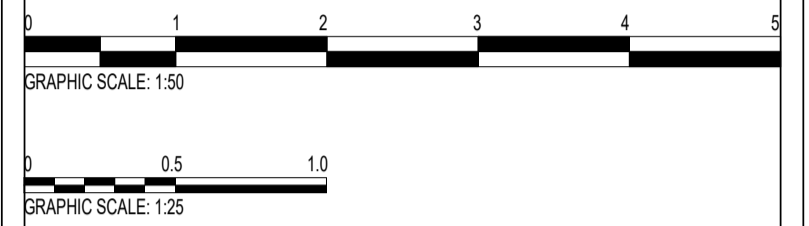


1 Front Elevation - Existing
 1 : 50

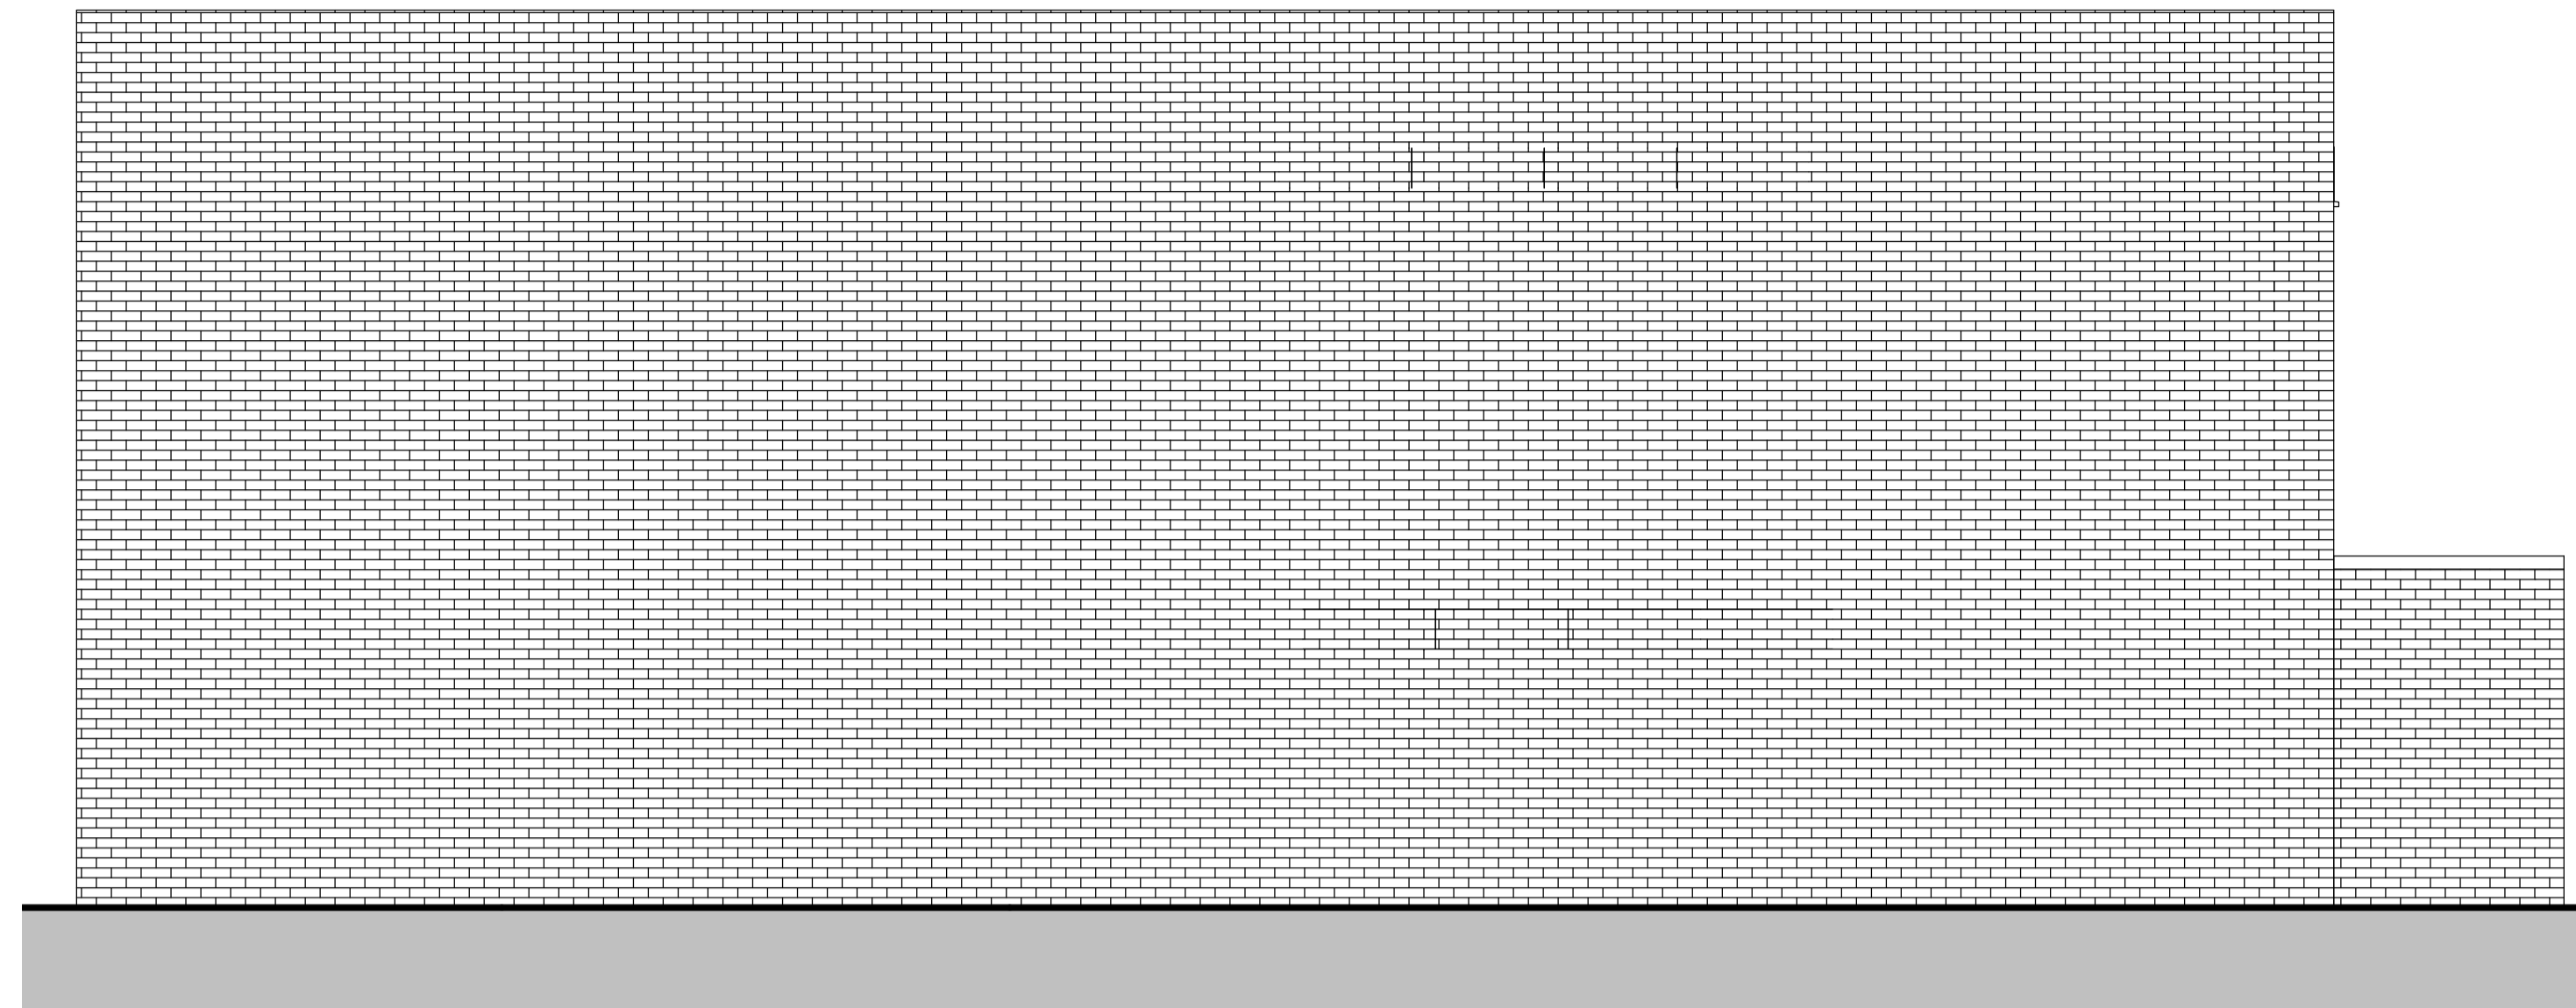

4 Right Side Elevation - Existing
 1 : 50

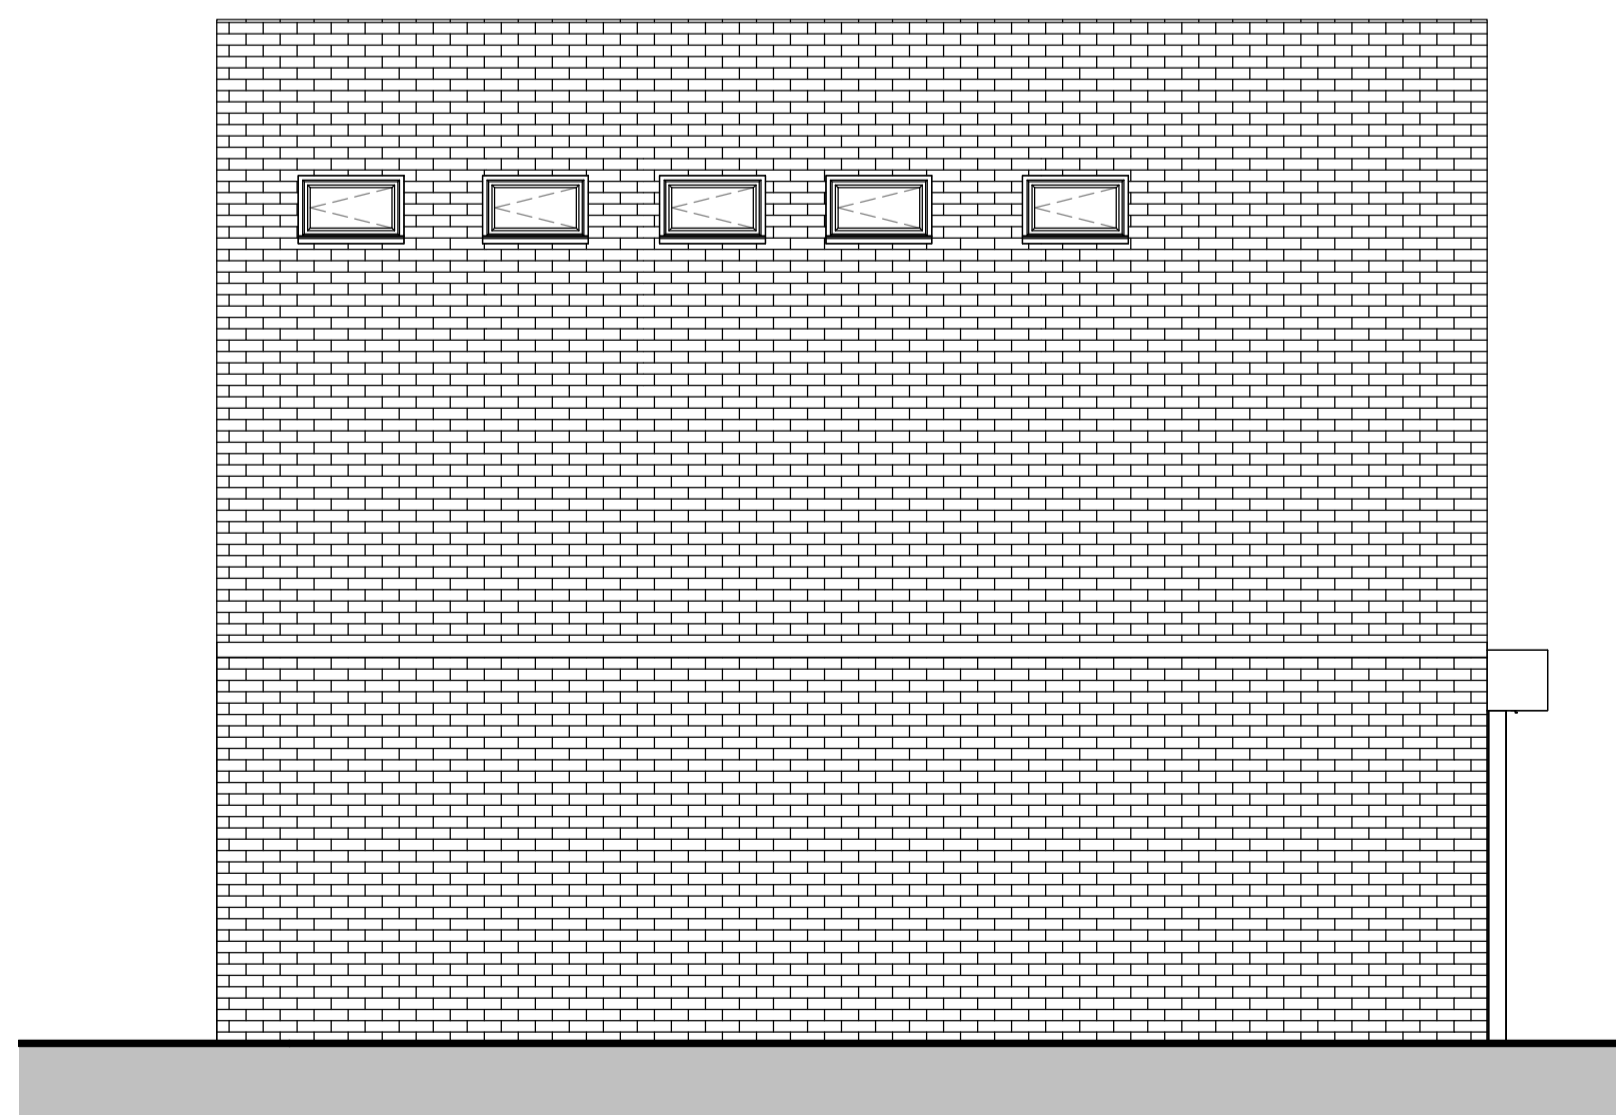

3 Rear Elevation - Existing
 1 : 50

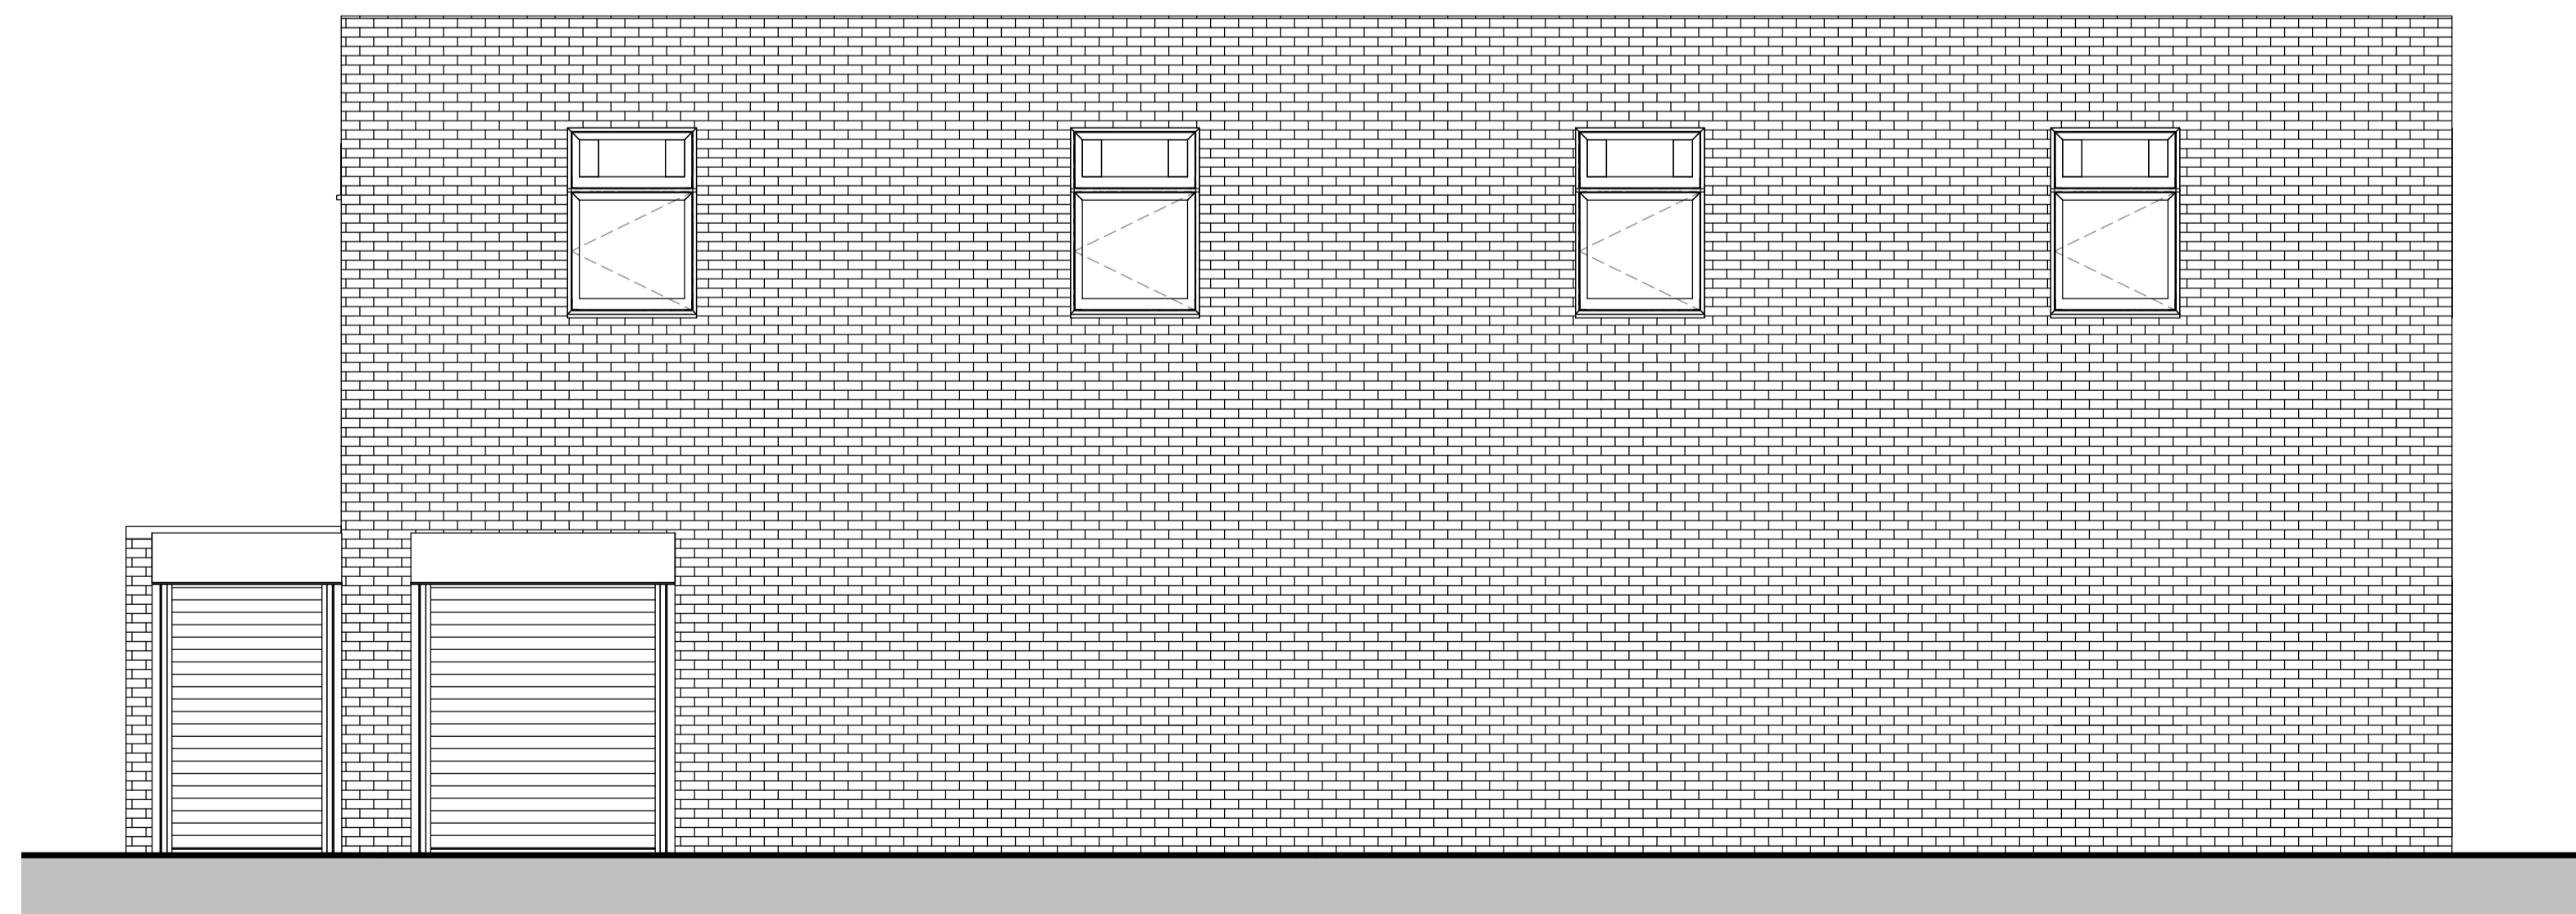

2 Left Side Elevation - Existing
 1 : 50

Rev	Description	Date

CODE	SUITABILITY DESCRIPTION
------	-------------------------

STATUS	PURPOSE OF ISSUE
--------	------------------

Space Architectural Ltd.
 121 Penny Lane
 Haydock, St. Helens
 WA11 0QX
 stuart@space-architectural.co.uk

PROJECT
 366 Church Rd, Haydock, Saint Helens WA11 0LG

TITLE
 Planning Permission Drawings For HMO Conversion - Existing Elevations

CLIENT
 Stuart Gallagher

DRAWN BY: OH CHECKED BY: SD DATE: 04/04/24

SCALE (@ A1): 1 : 50 PROJECT NUMBER: 1219

DRAWING NUMBER: A101 REV: