



**SIDE ELEVATION**

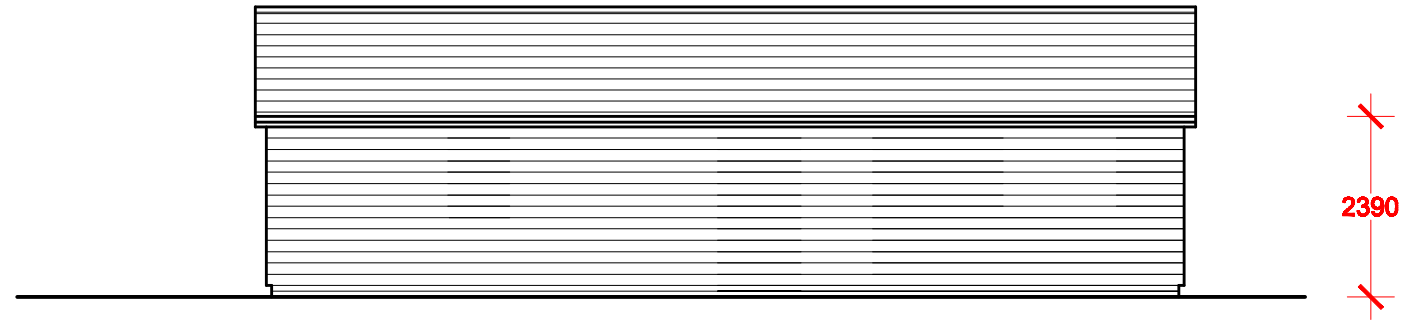


**SIDE ELEVATION**

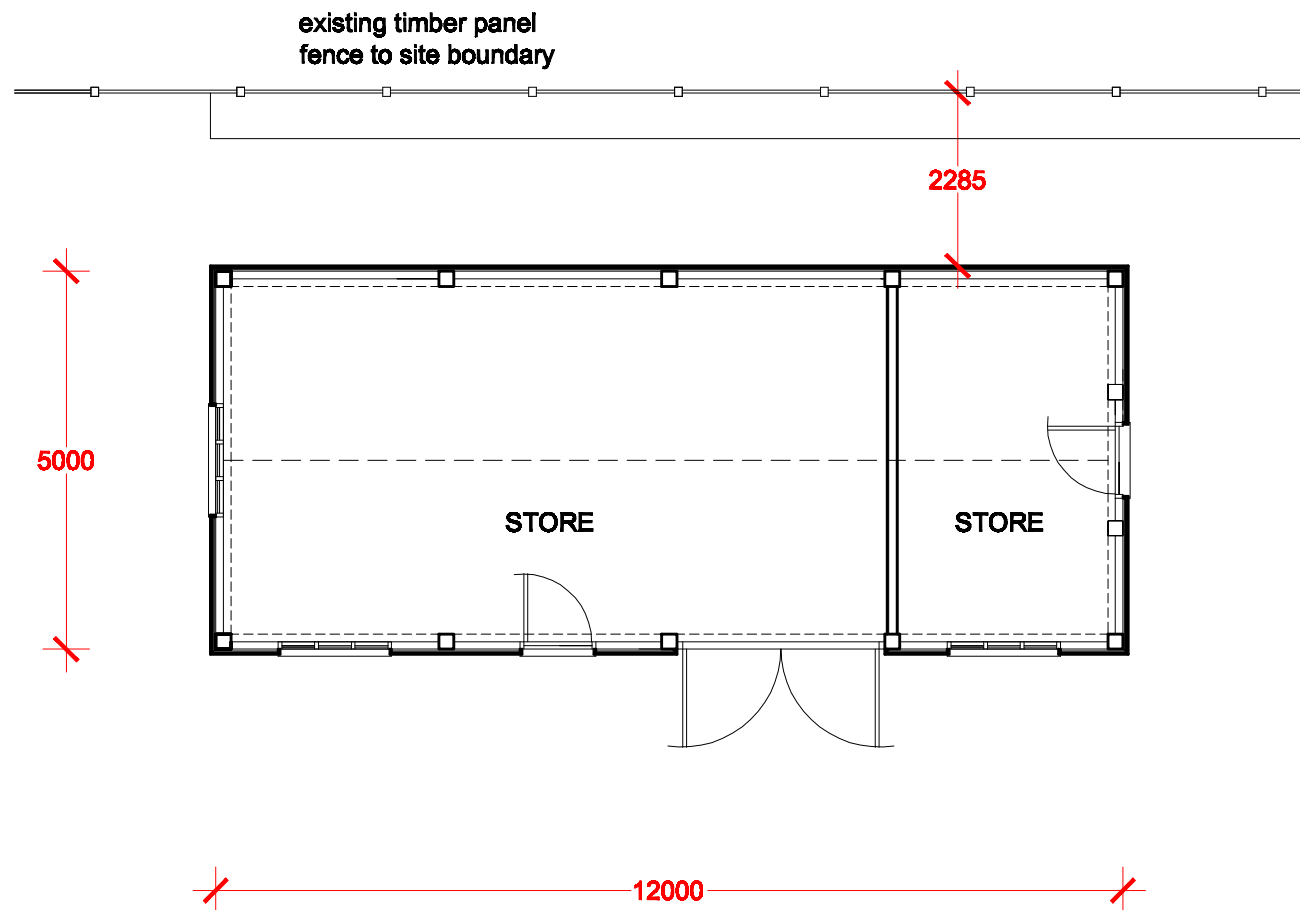

existing timber fence to site boundary  
existing ground level

height to be no higher than 4m

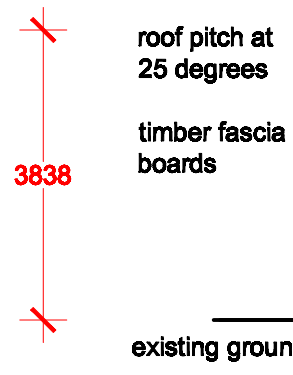

existing ground level


**FRONT ELEVATION**




existing ground level

**REAR ELEVATION**


height to be no higher than 2.5m within 2m of site boundary

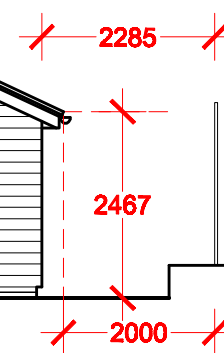

existing timber fence to site boundary  
existing ground level

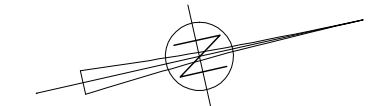

5m

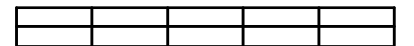

<b>MR and MRS HINCHLEY</b> client		
<b>PROPOSED OUTBUILDING</b> GREEN MEADOW CHURCH LANE EPPERSTONE NOTTS		
job title		
proposed floor plan and elevations		
dwg title		
scale 1 : 100 A3	2417 / 5	A
date apr 2024	dwg no	rev

**trevor muir architect**

104 LAMBLEY LANE BURTON JUDGE NOTTINGHAM NG14 5EL  
TEL 010 0120 001 0002 FAX 010 0120 001 0007  
tm@trevormuir.co.uk www.trevormuir.co.uk