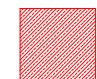

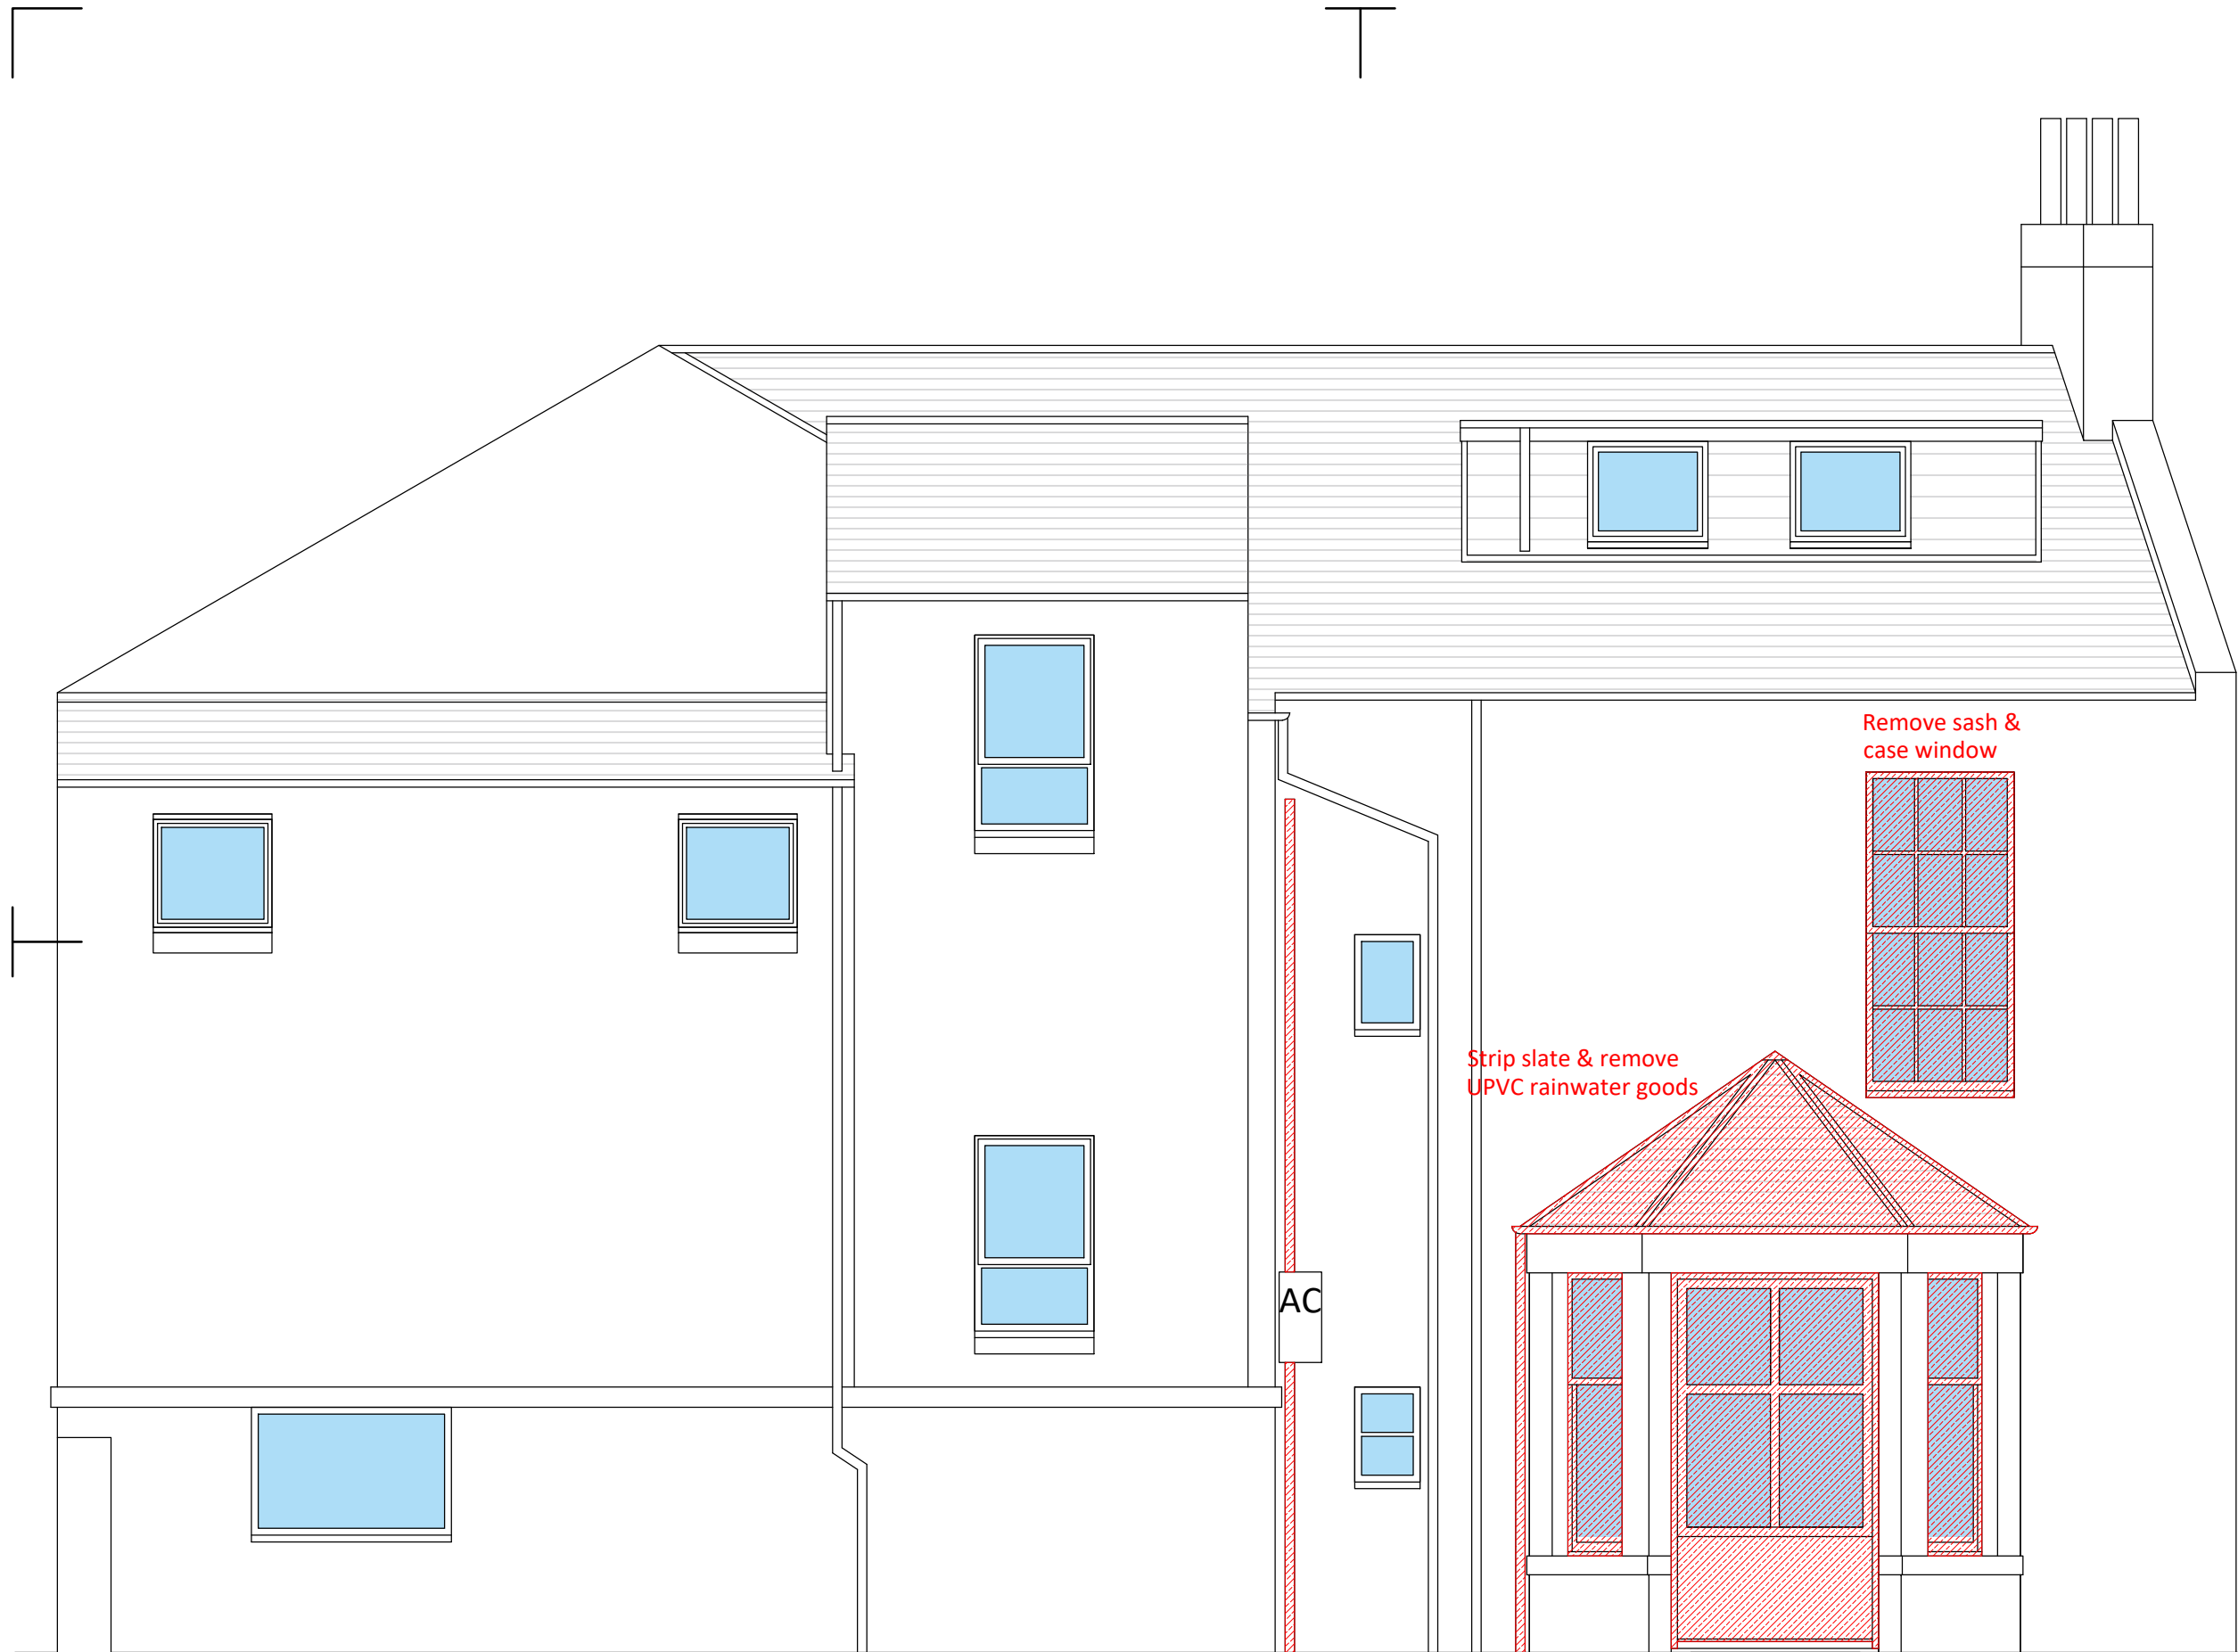


NOTES:
 FIGURED DIMENSIONS TO BE TAKEN IN PREFERENCE TO SCALED DIMENSIONS.
 ALL DIMENSIONS TO BE CHECKED ON SITE.

-  Downtakings
-  Area not included in works



Remove sash & case window

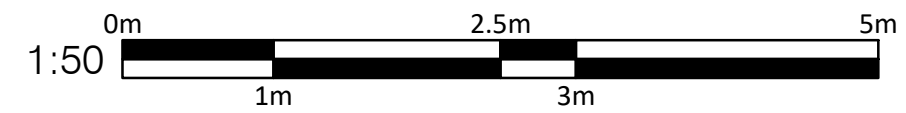
Strip slate & remove UPVC rainwater goods

Remove redundant SVP & make good fixing holes with mortar to match existing

Remove 3no. windows & dead panel below centre bay

AC

Existing Rear Elevation
 1:50



Revision: * Date: dd/mm/yyyy Description: Description....



233 St Vincent Street, Glasgow G2 5QY
 Telephone 0141 332 1194 Fax 0141 332 5914
 Website: www.g-s.co.uk Email: cad@g-s.co.uk

Client
 SCRA

Project
 Repair Works

Address
 SCRA,
 10 Commerce Street, Fraserburgh,
 AB43 9AQ

Drawing Title
 Existing Rear Elevation

Department No. GB_14163	Org No. L(21)001	Revision #	Sheet Size 1:50@A3
----------------------------	---------------------	------------	-----------------------

Aims No. GLA/2024/02/0258	Drawing Status LBA
------------------------------	-----------------------

Drawn By GW	Checked By TH	Date 04/03/2024
----------------	------------------	--------------------

PREPARED BY GRAHAM + SIBBALD TECHNICAL SERVICES LLP