
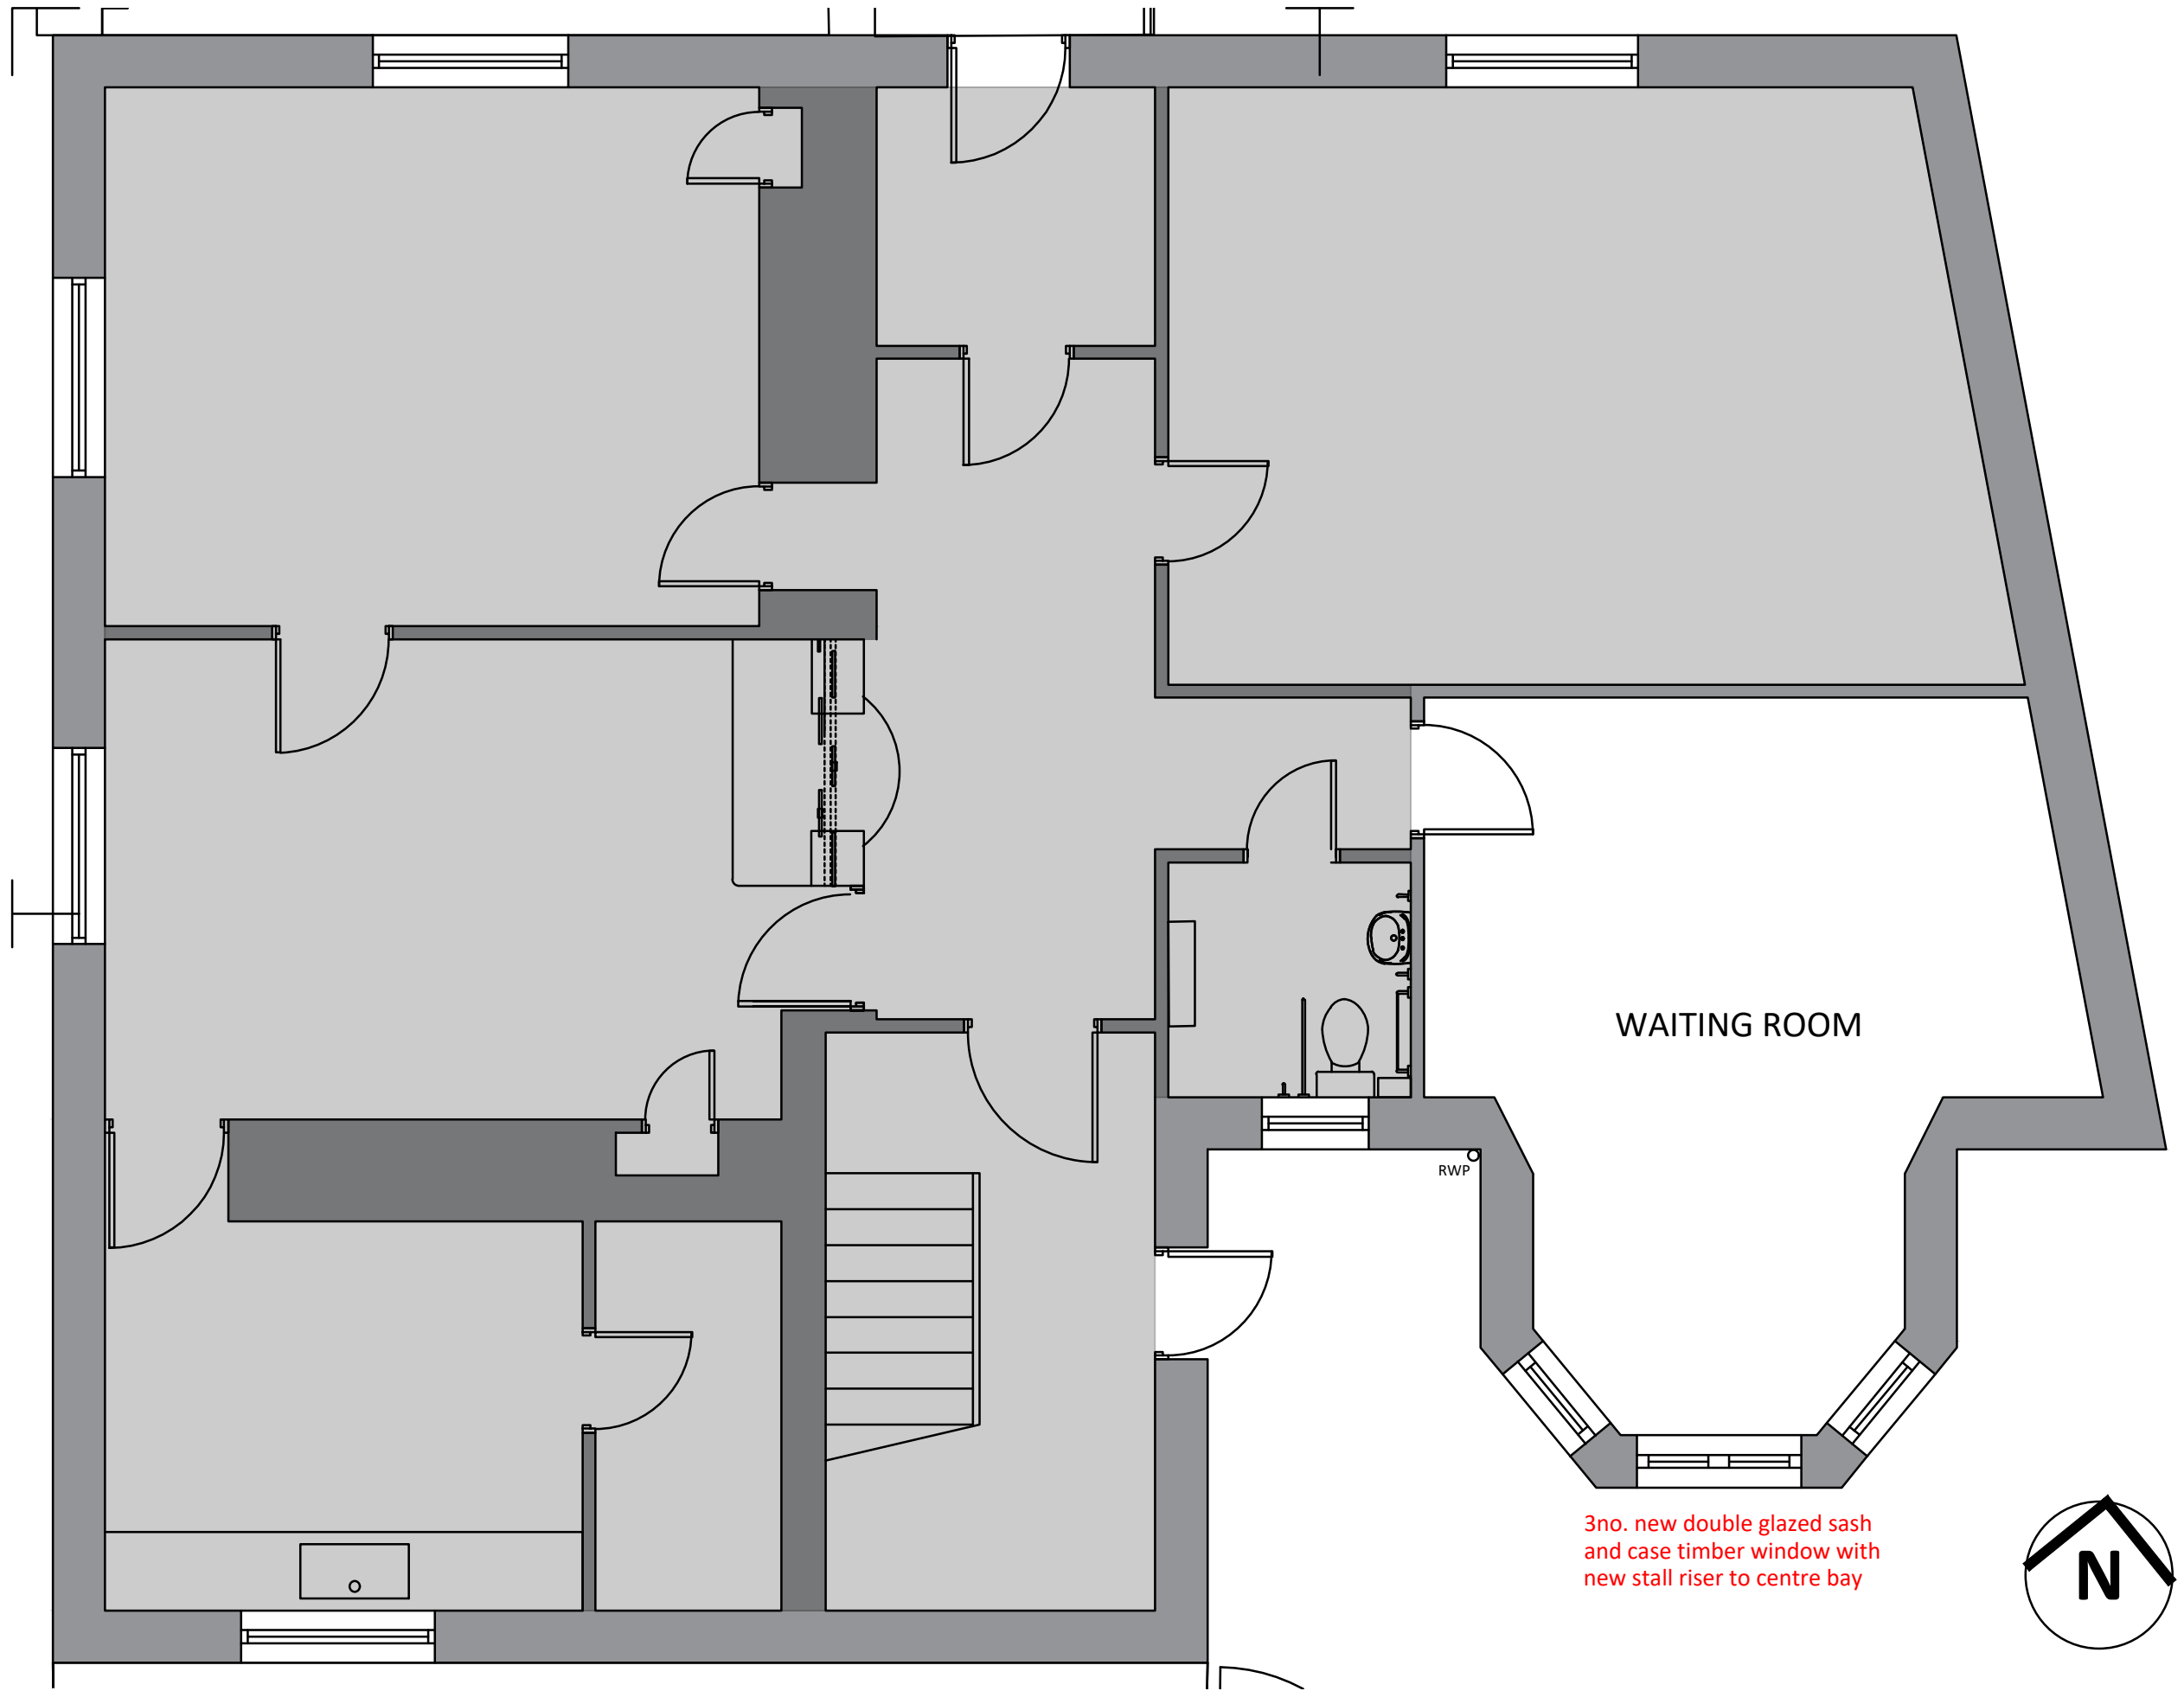



NOTES:
 FIGURED DIMENSIONS TO BE TAKEN IN PREFERENCE TO SCALED DIMENSIONS.
 ALL DIMENSIONS TO BE CHECKED ON SITE.

 Area not included in works




WAITING ROOM

3no. new double glazed sash and case timber window with new stall riser to centre bay

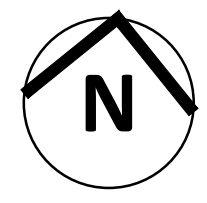

Proposed Ground Floor Plan
 1:50

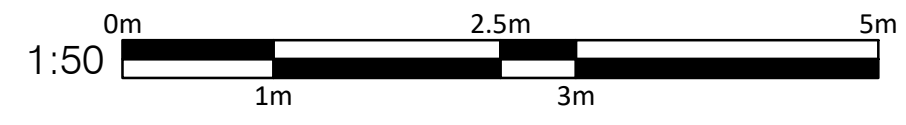

Revision: * Date: dd/mm/yyyy Description: Description....



Chartered Surveyors and Property Consultants
 233 St Vincent Street, Glasgow G2 5QY
 Telephone 0141 332 1194 Fax 0141 332 5914
 Website: www.g-s.co.uk Email: cad@g-s.co.uk

Client
 SCRA

Project
 Repair Works

Address
 SCRA,
 10 Commerce Street, Fraserburgh,
 AB43 9AQ

Drawing Title
 Proposed Ground Floor Plan

Department No. GB_14163	Dwg No. L(20)101	Revision #	Sheet Size 1:50@A3
----------------------------	---------------------	------------	-----------------------

Aims No. GLA/2024/02/0258	Drawing Status LBA
------------------------------	-----------------------

Drawn By GW	Checked By TH	Date 04/03/2024
----------------	------------------	--------------------

PREPARED BY GRAHAM + SIBBALD TECHNICAL SERVICES LLP