




Existing roof – plain tiles
Existing windows and doors – UPVC
Existing facade – face brickwork on lower half, cement render on top half

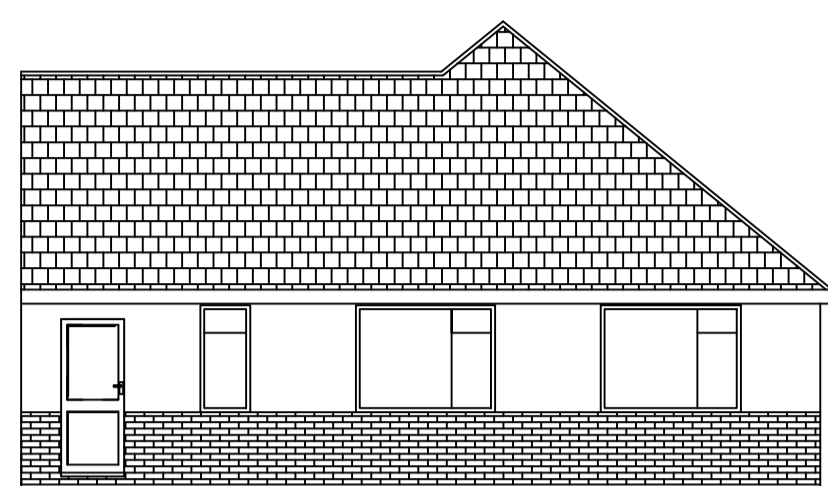


EXISTING REAR

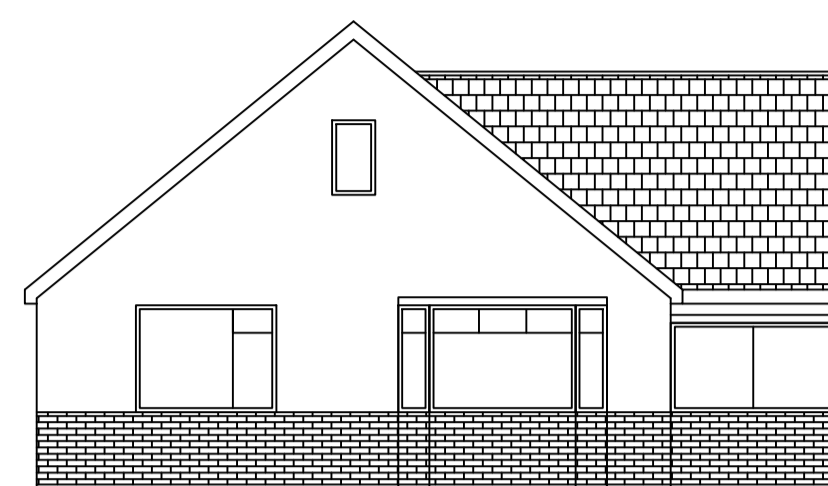

EXISTING FRONT

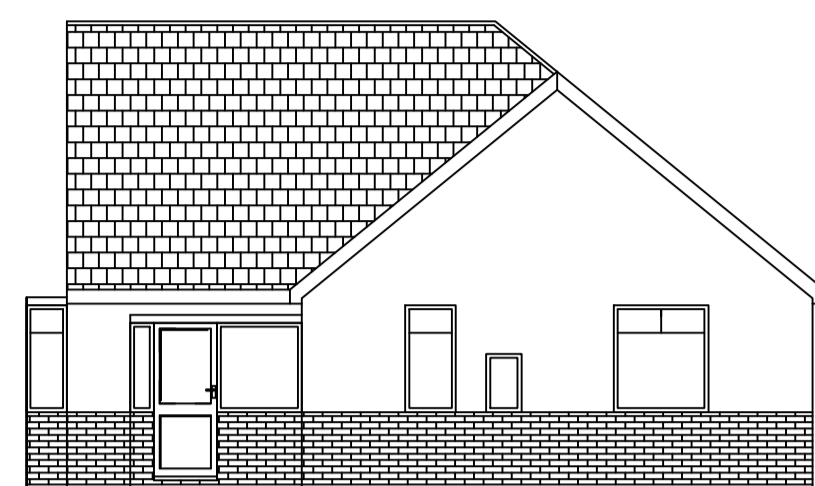


EXISTING SIDE

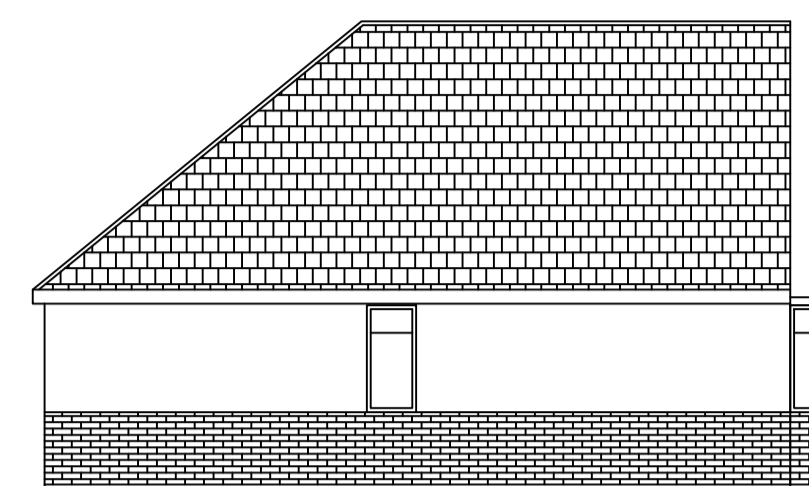

EXISTING SIDE

Scale

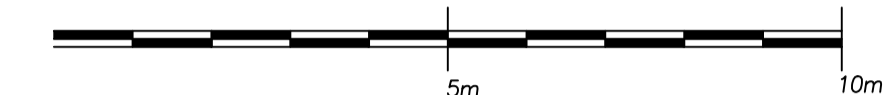

Proposed pitched roof – slates
Proposed flat roof – grey single ply membrane
Proposed windows and doors – UPVC
Proposed facade – cement render on lower half, horizontal grey cement board cladding on top half




PROPOSED REAR




PROPOSED FRONT




PROPOSED SIDE

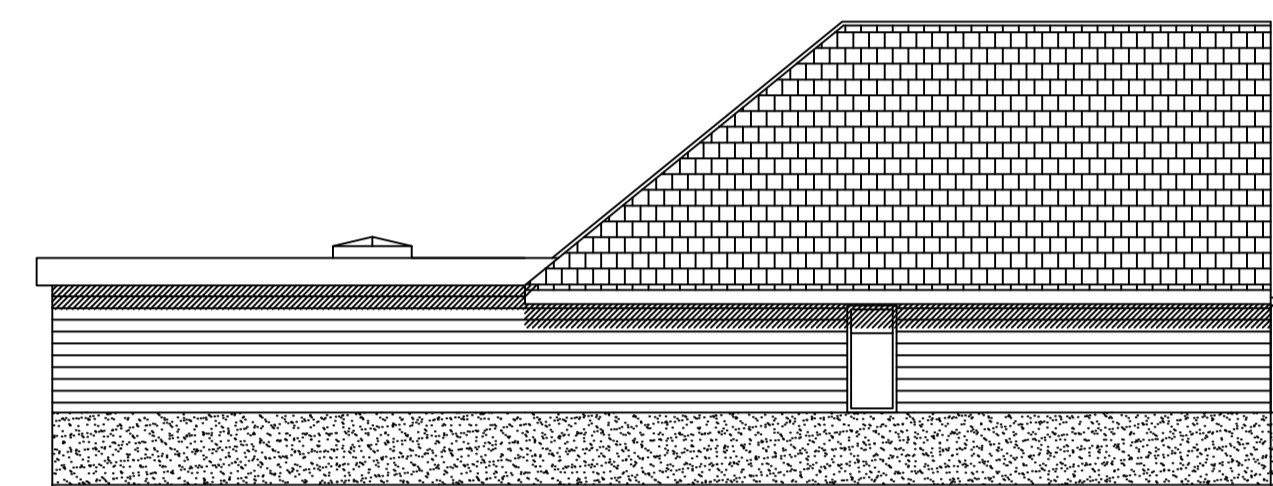

PROPOSED SIDE

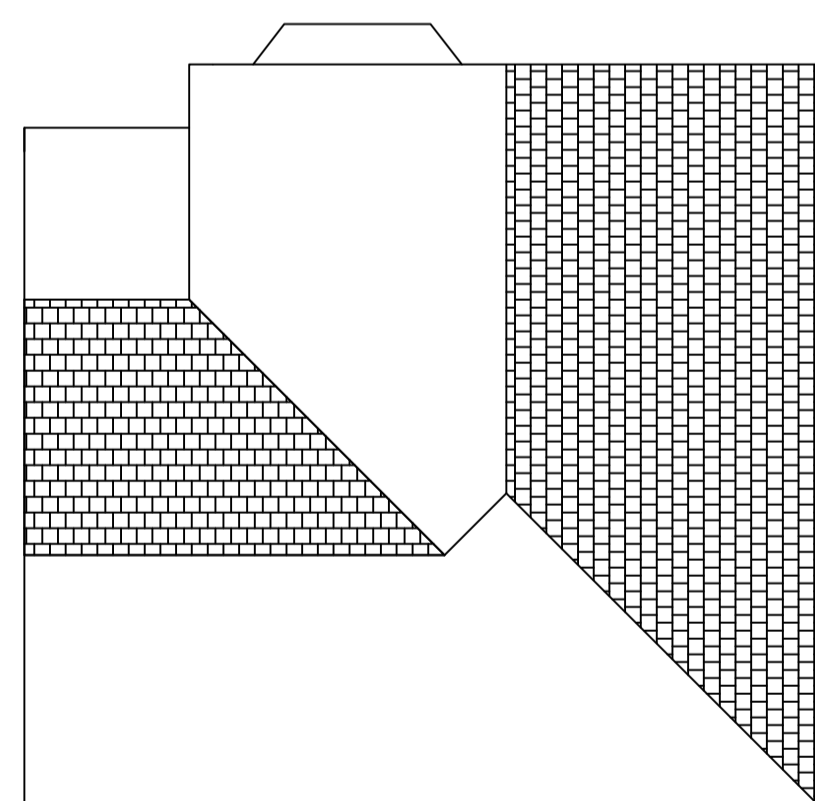

EXISTING ROOF PLAN

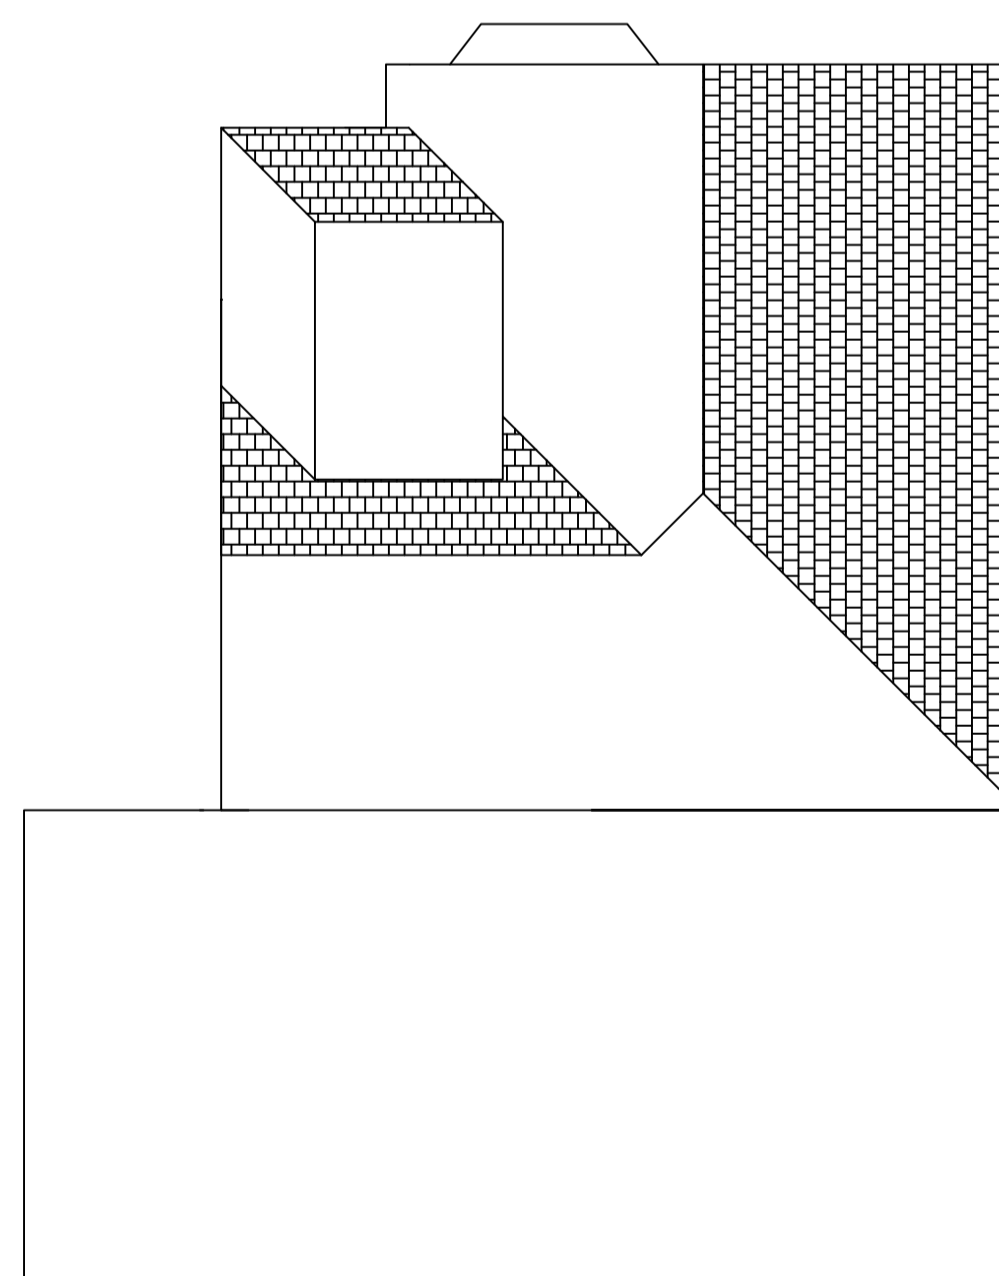

PROPOSED ROOF PLAN

PROJECT: PROPOSED SINGLE STOREY REAR EXTENSION WITH SIDE GARAGE AND INTERNAL ALTERATIONS AND RE-ROOFING WORKS

SITE:
164 THORPE ROAD
KIRBY CROSS
FRINTON ON SEA
ESSEX
CO13 0NQ

SCALE 1: 100
DATE: 10/03/24
REVISION: A
DRAWING NO. 1