



ELEVATION A: FRONT ELEVATION
SCALE 1:50@A1




ELEVATION B: REAR ELEVATION
SCALE 1:50@A1



ELEVATION C: SIDE ELEVATION
SCALE 1:50@A1




ELEVATION D: SIDE ELEVATION
SCALE 1:50@A1

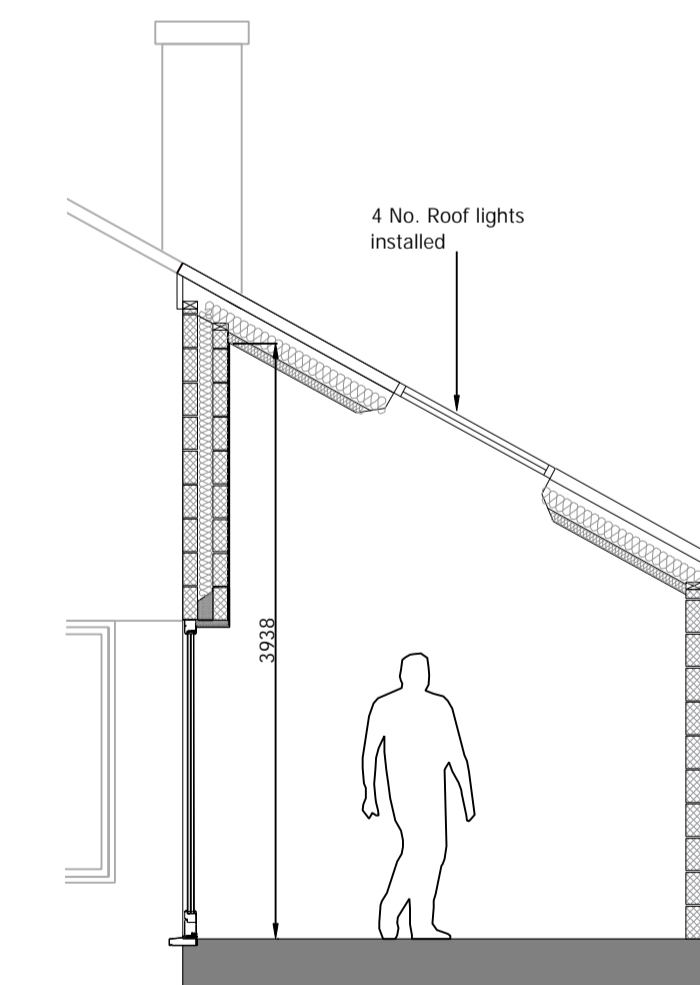

SECTION E: SECTION THROUGH EXTENSION
SCALE 1:50@A1

- GENERAL NOTES:
1. THE DRAWING IS INTENDED FOR THE LOCAL AUTHORITY TO HELP ILLUSTRATE COMPLIANCE TO THE BUILDINGS REGS. SHOULD THE CONTRACTOR FOLLOW THE DRAWINGS THEY ARE TO TAKE RESPONSIBILITY FOR THE CONSTRUCTION OF THE BUILDING INCLUDING COMPLIANCE TO THE REGS. FINAL DETAILS, APPEARANCE AND LOCATION OF ANY STRUCTURAL ELEMENTS
 2. DRAWINGS TO BE READ IN CONJUNCTION WITH APPROVED PLANNING DRAWINGS AND APPROVED STRUCTURAL CALCULATIONS. NO WORK IS TO COMMENCE ON SITE UNTIL ALL PLANNING CONDITIONS ARE APPROVED.
 3. CONTRACTOR TO CONFIRM ALL ON SITE DIMENSIONS AND LEVELS PRIOR TO MANUFACTURE /INSTALLATION.
 4. THIS DRAWING MUST NOT BE SCALED. WORK TO DIMENSIONS ONLY.
 5. ANY CONSTRUCTION/MANUFACTURE DRAWINGS IN THIS DOCUMENT ARE INDICATIVE. IT IS THE RESPONSIBILITY OF THE CONTRACTOR TO ENSURE THEY ARE FIT FOR PURPOSE, AND MAKE AMENDMENTS WHERE NECESSARY.
 6. THE CONTENTS OF THIS DOCUMENT ARE THE PROPERTY OF BEVERLEY ANN DESIGN LTD AND MUST NOT BE COPIED OR DISTRIBUTED IN WHOLE OR PART WITHOUT FORMAL CONSENT.

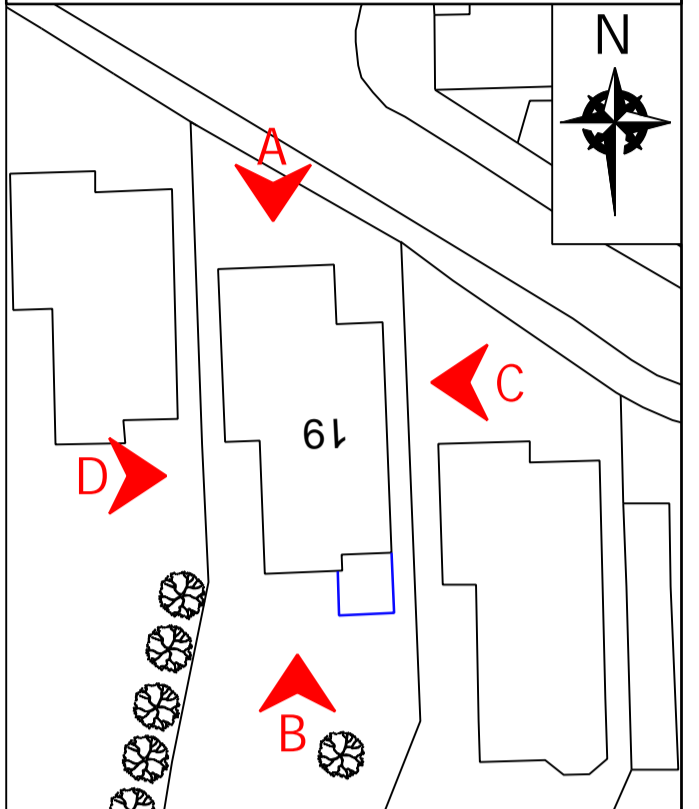

BLOCK PLAN
SCALE 1:500@A1

REV	DATE	DESCRIPTION
01	21.03.2024	DRAFT PROPOSAL PRODUCED

PROJECT:
HOUSE EXTENSION

PROJECT NUMBER:
9000_0167

PROJECT ADDRESS:
**19 COLNE VIEW
POINT CLEAR
ESSEX
CO16 8LA**

DRAWING NAME:
PROPOSED ELEVATIONS AND SECTIONS

PURPOSE:
PLANNING APPLICATION

DRAWING NUMBER: 0167-A-201	REVISION: 01
--------------------------------------	------------------------

SCALE: AS SHOWN@A1	DRAWING STATUS: FOR REVIEW
------------------------------	--------------------------------------

DATE: 21.03.2024	DRAWN: B.Ann	ISSUED: B.Ann
----------------------------	------------------------	-------------------------

