




BOUNDARY WALL

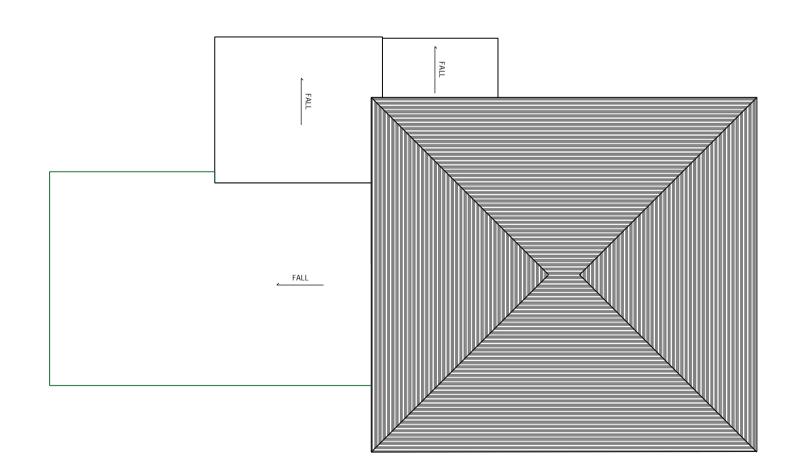


ROOF PLAN: PLAN VIEW SCALE 1:100@A1

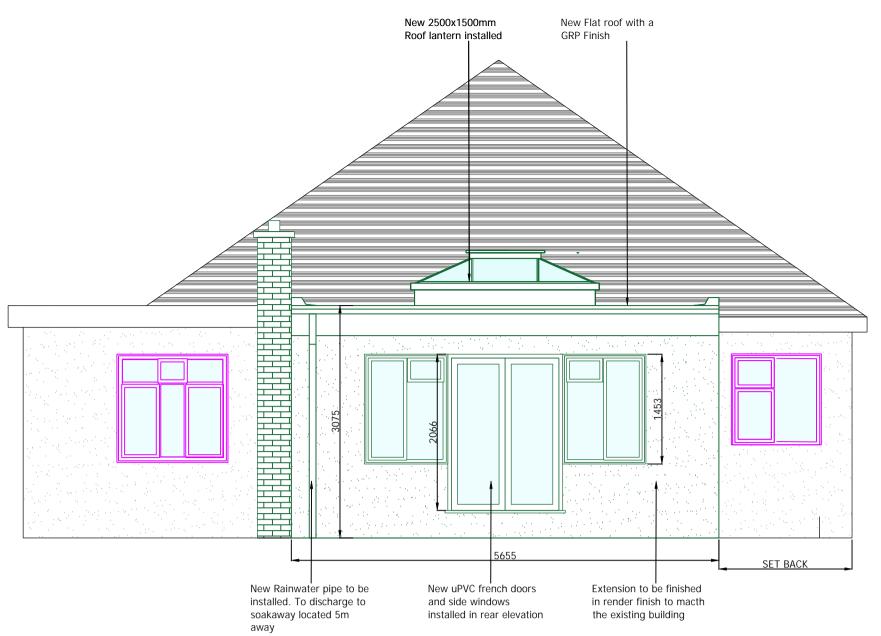

ELEVATION A: REAR ELEVATION SCALE 1:50@A1

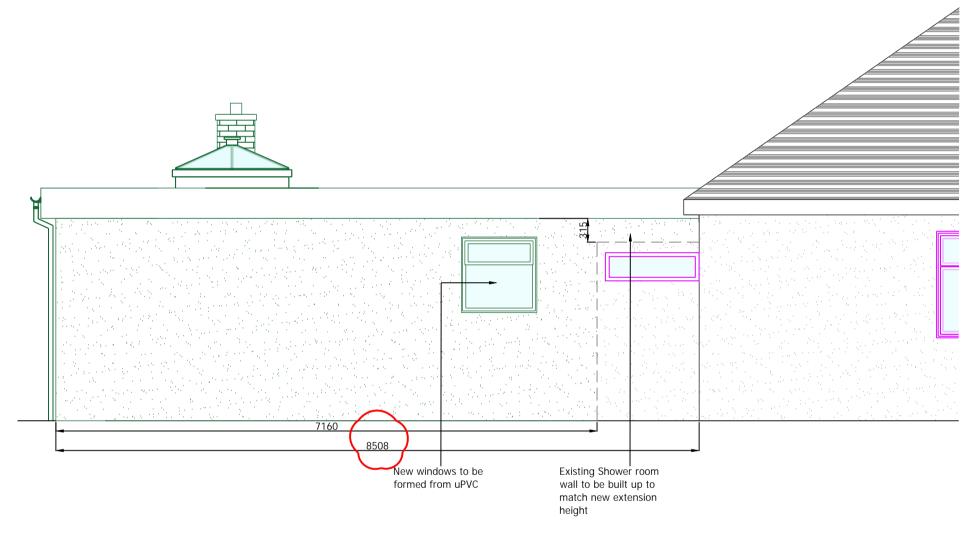

ELEVATION B: SIDE ELEVATION SCALE 1:50@A1

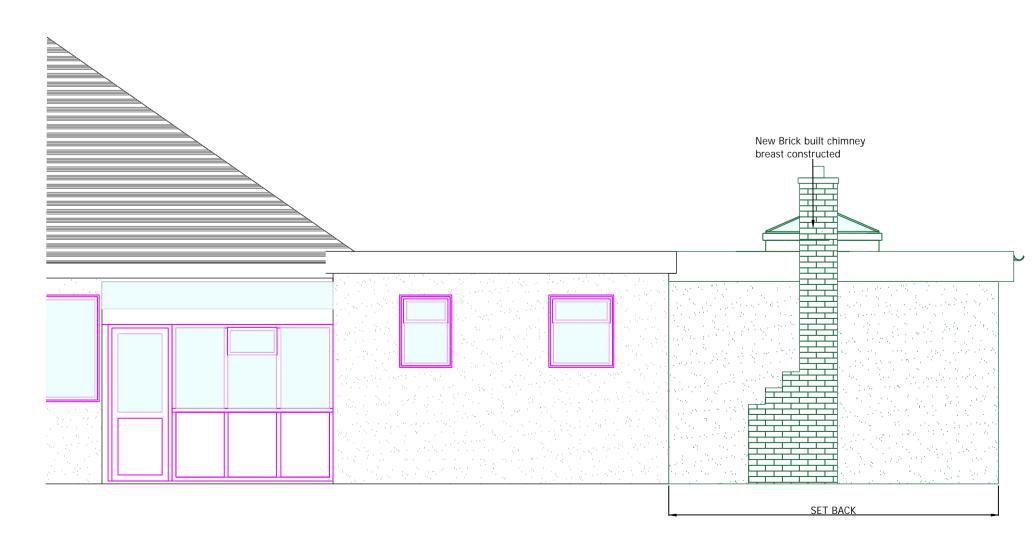

ELEVATION C: SIDE ELEVATION SCALE 1:50@A1

SCALE BAR 1:100 (Meters)

SCALE BAR 1:50 (Meters)

BEVERLEY ANN DESIGN LTD
PLANNING & ARCHITECTURAL DESIGN
• RESIDENTIAL
• COMMERCIAL
• MEASURED SURVEYS
BEVERLEY ANN DESIGN LTD
20-22 WENLOCK ROAD, LONDON, N1 7GU

01.04.2024 B.Ann

0099-A-200

PROJECT:
REAR ELEVATION

PROJECT NUMBER:
9000\_0099

PROJECT ADDRESS:
147 CLACTON ROAD
ST OSYTH
ESSEX
CO16 8PT

DRAWING NAME:
PROPOSED FLOOR PLANS AND ELEVATIONS
PURPOSE:
PLANNING APPLICATION

DRAWING NUMBER: REVISION:

00

AS SHOWN@A1 FOR REVIEW

DRAWING STATUS:

B.Ann

THE DRAWING IS INTENDED FOR THE LOCAL AUTHORITY TO HELP ILLUSTRATE COMPLIANCE TO THE BUILDINGS REGS. SHOULD THE CONTRACTOR FOOLOW THE DRAWINGS THEY ARE TO TAKE RESPONSIBILITY FOR THE CONSTRUCTION OF THE BUILDING INCLUDING COMPLIANCE TO THE REGS, FINAL DETAILS, APPEARANCE AND LOCATION OF ANY STRUCTURAL ELEMENTS DRAWINGS TO BE READ IN CONJUNCTION WITH APPROVED

CALCULATIONS. NO WORK IS TO COMMENCE ON SITE UNTIL ALL

B. CONTRACTOR TO CONFIRM ALL ON SITE DIMENSIONS AND LEVELS PRIOR TO MANUFACTURE /INSTALLATION.

5. ANY CONSTRUCTION/MANUFACTURE DRAWINGS IN THIS DOCUMENT ARE INDICATIVE. IT IS THE RESPONSIBILITY OF THE CONTRACTOR TO ENSURE THEY ARE FIT FOR PURPOSE, AND

o. THE CONTENTS OF THIS DOCUMENT ARE THE PROPERTY OF BEVERLEY ANN DESIGN LTD AND MUST NOT BE COPIED OR

DISTRIBUTED IN WHOLE OR PART WITHOUT FORMAL CONSENT.

1. THIS DRAWING MUST NOT BE SCALED, WORK TO DIMENSIONS

PLANNING DRAWINGS AND APPROVED STRUCTURAL

PLANNING CONDITIONS ARE APPROVED.

MAKE AMENDMENTS WHERE NECESSARY.