



Proposed Floor Plan  
Scale 1:100

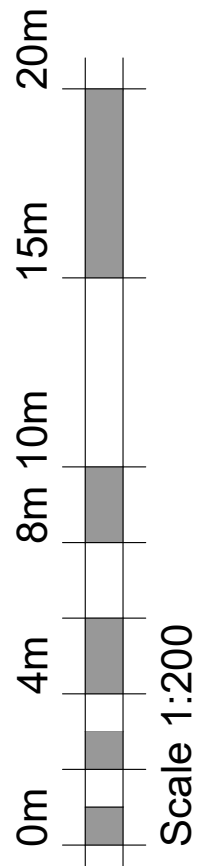

Scale 1:200

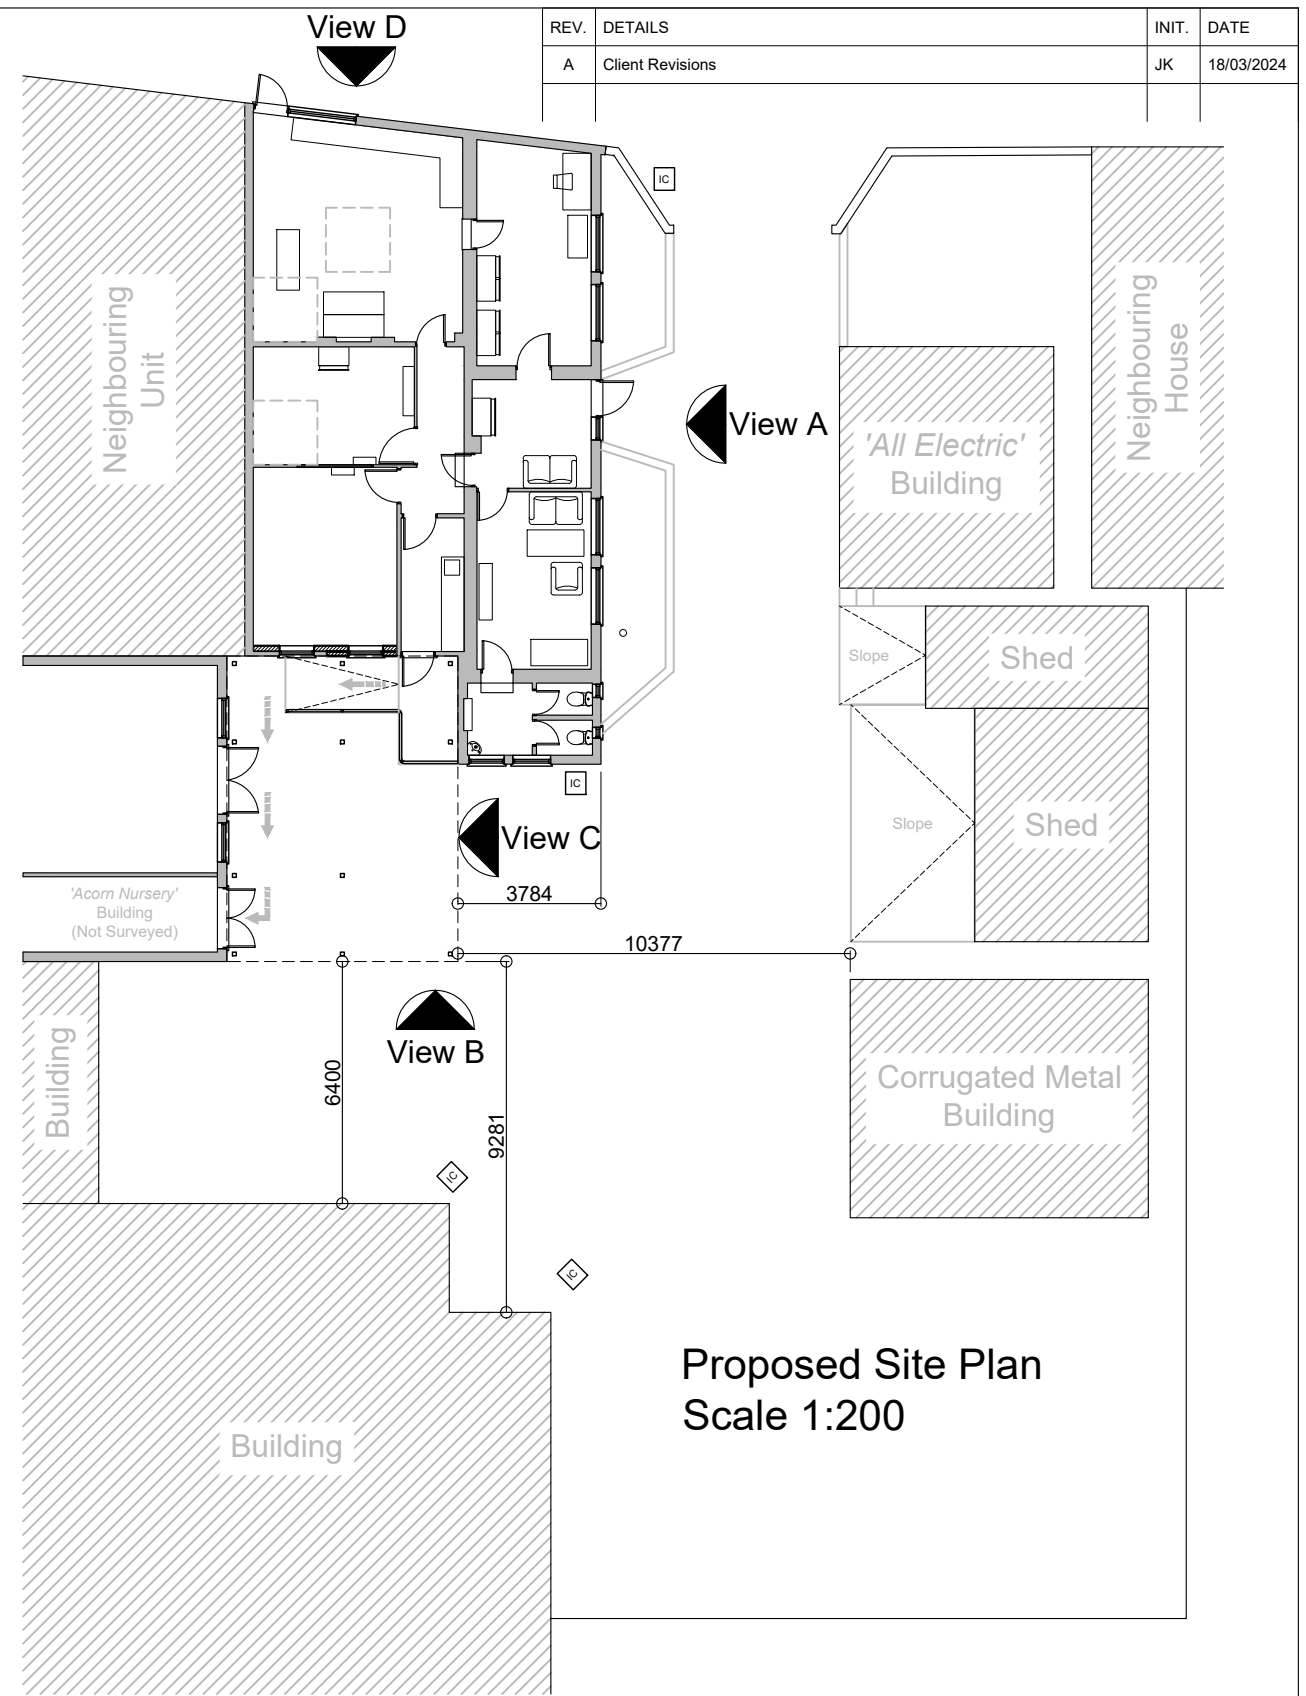


Proposed Site Plan  
Scale 1:200

REV.	DETAILS	INIT.	DATE
A	Client Revisions	JK	18/03/2024

**PLANNING ISSUE**

PLEASE NOTE  
THESE DRAWINGS ARE FOR THE PURPOSE OF  
PLANNING ONLY  
THESE ARE NOT CONSTRUCTION DRAWINGS

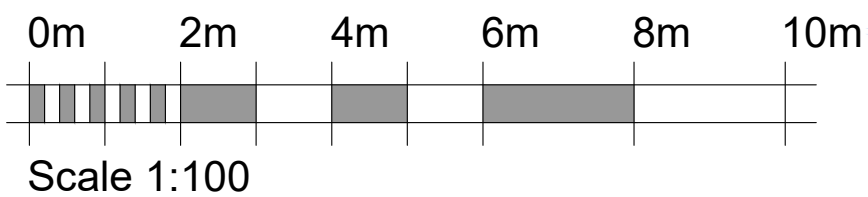

Scale 1:100



5 BLOTTS BARN, BROOKS ROAD, RAUNDS, NORTHANTS, NN9 6NS  
01933 551389 :: info@blueprintdesign.org.uk

TITLE	Internal Alterations for Richard Goodenough at Blands Yard, Church St, Stanwick, NN9 6PS		
DETAIL	Proposed Floor Plan Proposed Site Plan		
SCALE	1:100, 1:200	SHEET:	A3
DRAWN	JK	CHECKED	KG
DATE	MARCH 24	ISSUE	PLANNING
			<b>24-019-03A</b>

CONTRACTORS MUST CHECK ALL DIMENSIONS ON SITE. ONLY FIGURED DIMENSIONS ARE TO BE WORKED FROM. DISCREPANCIES MUST BE REPORTED TO BLUEPRINT BEFORE PROCEEDING. © THIS DRAWING IS COPYRIGHT.