





REV.	DETAILS	INIT.	DATE
A	Client Revisions	JK	18/03/2024

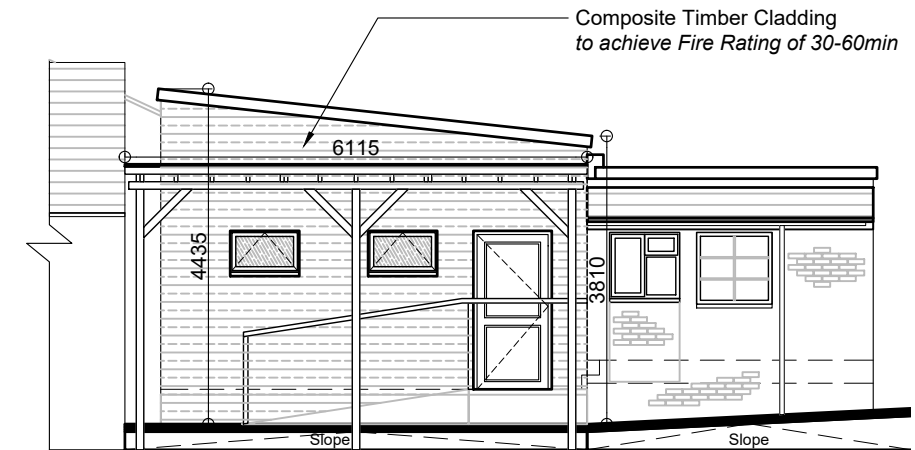


Proposed Side Elevation
View A - Scale 1:100



Proposed Rear Elevation
View B

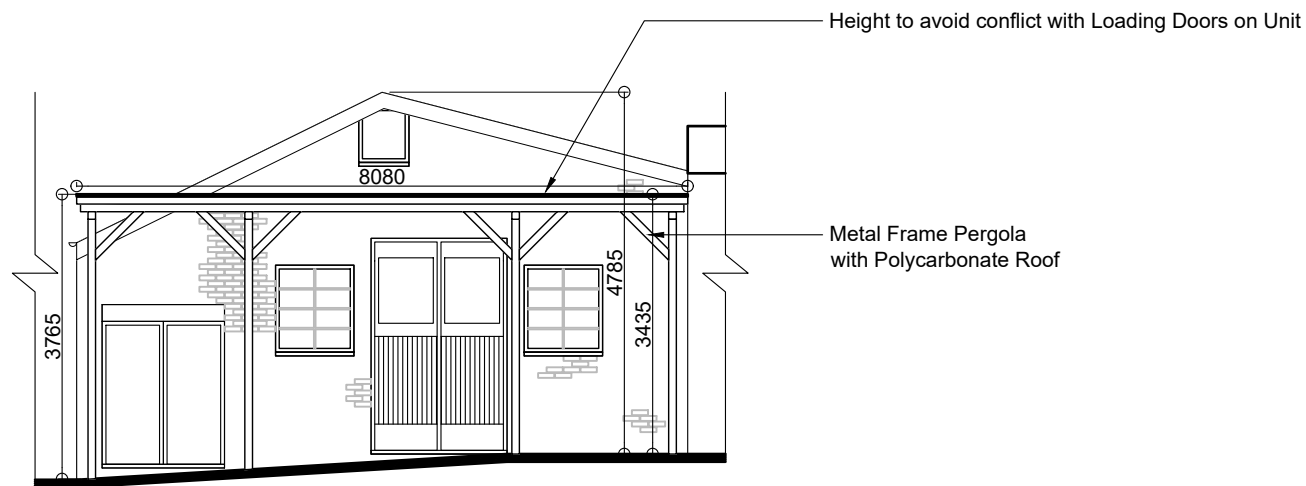


Proposed 'Acorn Nursery' Building Elevation
View C

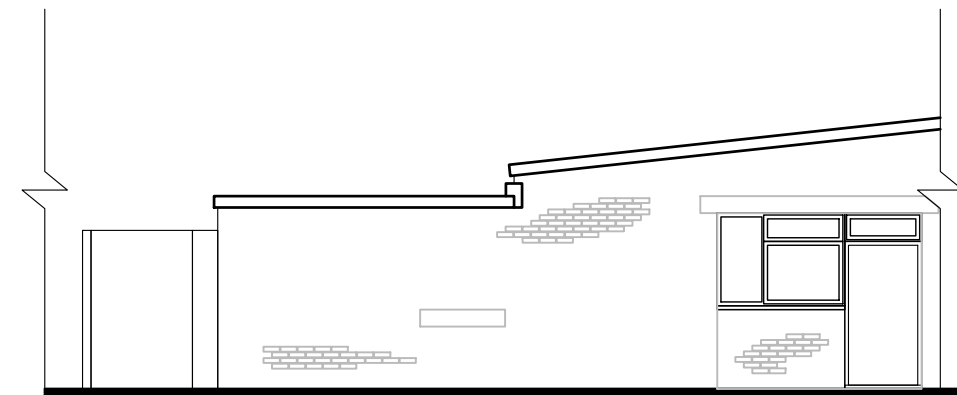

Proposed Front Elevation
View D

Proposed Materials

- Walls: Composite Timber Cladding
- Roof: Metal Cladding
- Windows: Anthracite Grey UPVC, Anthracite Grey PPC Aluminium Frame
- Doors: Anthracite Grey PPC Aluminium Frame

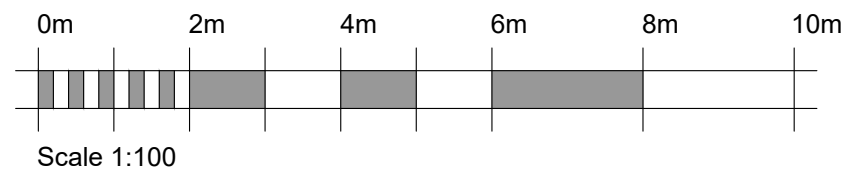

PLANNING ISSUE

PLEASE NOTE
THESE DRAWINGS ARE FOR THE PURPOSE OF
PLANNING ONLY
THESE ARE NOT CONSTRUCTION DRAWINGS



5 BLOTTS BARN, BROOKS ROAD, RAUNDS, NORTHANTS, NN9 6NS
01933 551389 :: info@blueprintdesign.org.uk

TITLE	Internal Alterations for Richard Goodenough at Blands Yard, Church St, Stanwick, NN9 6PS		
DETAIL	Proposed Elevations		
SCALE	1:100	SHEET:	A3
DRAWN	JK	CHECKED	KG
DATE	MARCH 24	ISSUE	PLANNING
			24-019-04A

CONTRACTORS MUST CHECK ALL DIMENSIONS ON SITE. ONLY FIGURED DIMENSIONS ARE TO BE WORKED FROM. DISCREPANCIES MUST BE REPORTED TO BLUEPRINT BEFORE PROCEEDING. © THIS DRAWING IS COPYRIGHT.