





REV.	DETAILS	INIT.	DATE
A	Added Front Elevation	JK	18/03/2024




Existing Side Elevation  
View A - Scale 1:100

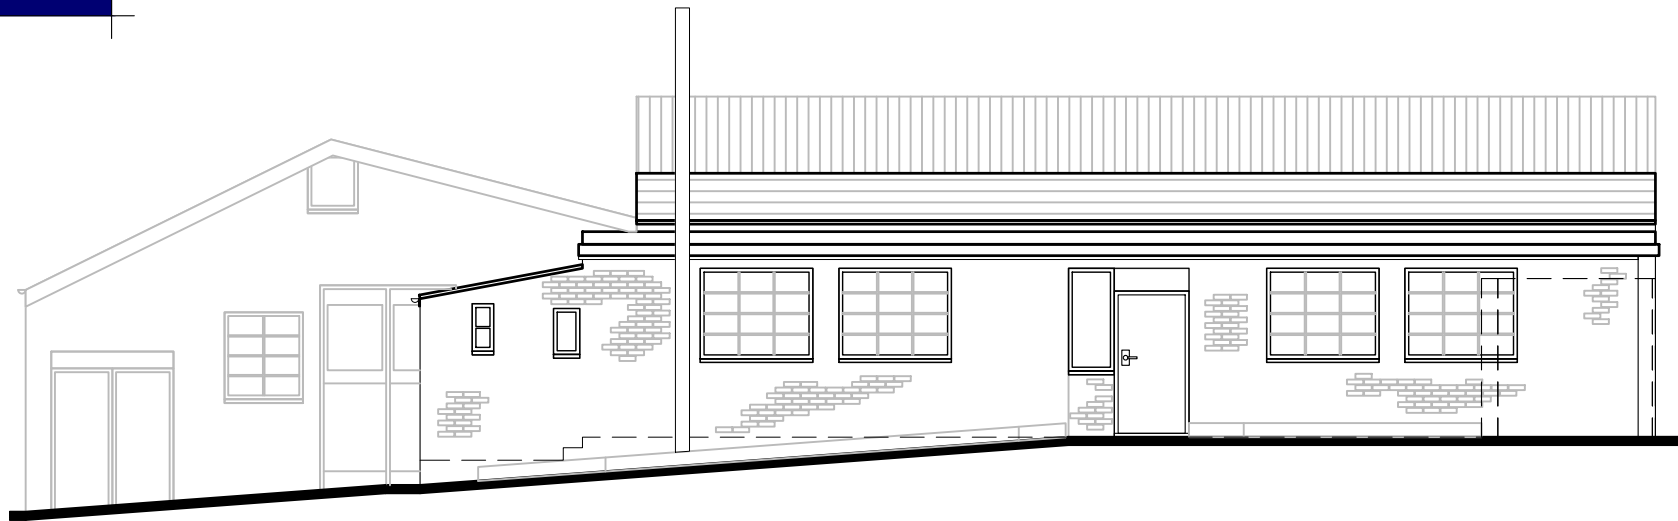


Existing Rear Elevation  
View B

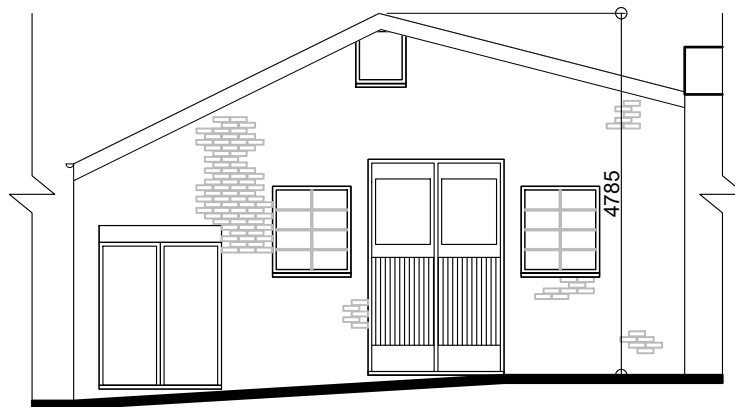

Existing 'Acorn Nursery' Building Elevation  
View C

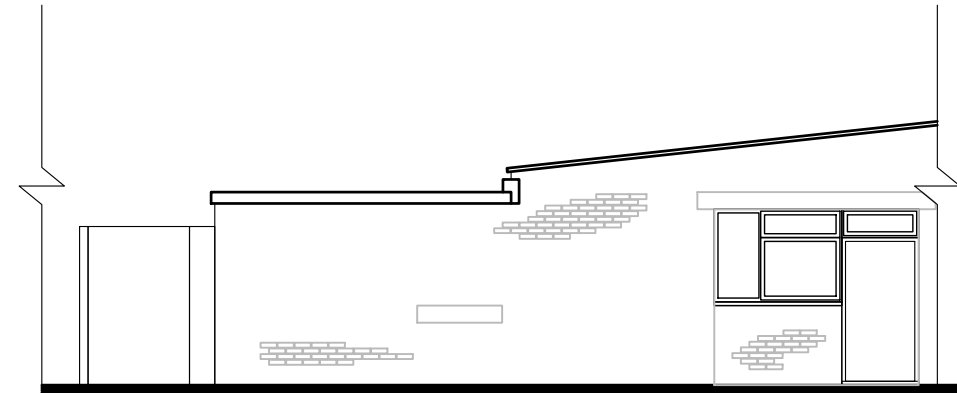

Existing Front Elevation  
View D

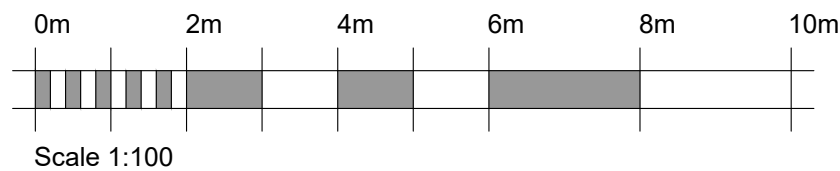

**PLANNING ISSUE**

PLEASE NOTE  
THESE DRAWINGS ARE FOR THE PURPOSE OF  
PLANNING ONLY  
THESE ARE NOT CONSTRUCTION DRAWINGS



5 BLOTTS BARN, BROOKS ROAD, RAUNDS, NORTHANTS, NN9 6NS  
01933 551389 :: info@blueprintdesign.org.uk

TITLE	Internal Alterations for Richard Goodenough at Blands Yard, Church St, Stanwick, NN9 6PS		
DETAIL	Existing Elevations		
SCALE	1:100	SHEET:	A3
DRAWN	JK	CHECKED	KG
DATE	MARCH 24	ISSUE	PLANNING
			24-019-02A

CONTRACTORS MUST CHECK ALL DIMENSIONS ON SITE. ONLY FIGURED DIMENSIONS ARE TO BE WORKED FROM. DISCREPANCIES MUST BE REPORTED TO BLUEPRINT BEFORE PROCEEDING. © THIS DRAWING IS COPYRIGHT.