
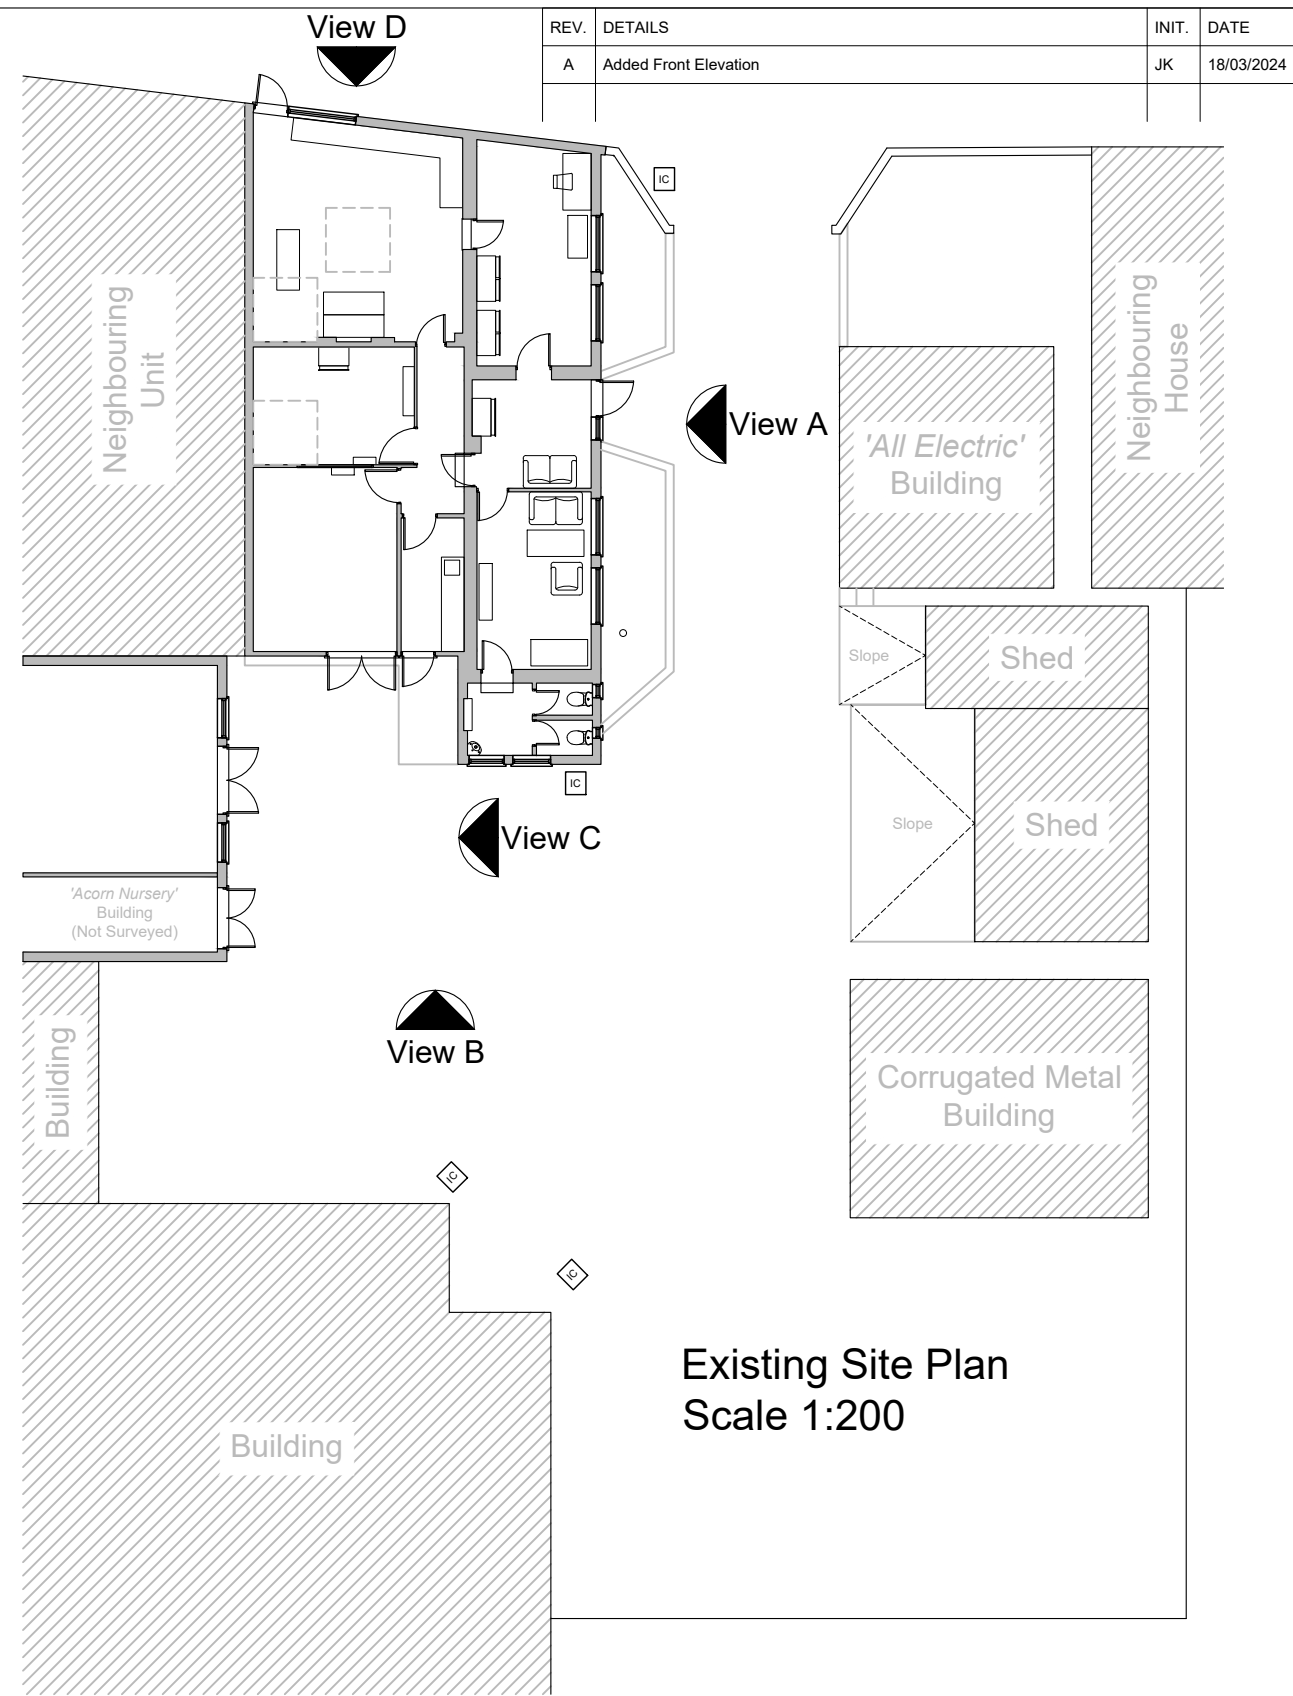


Existing Floor Plan
Scale 1:100

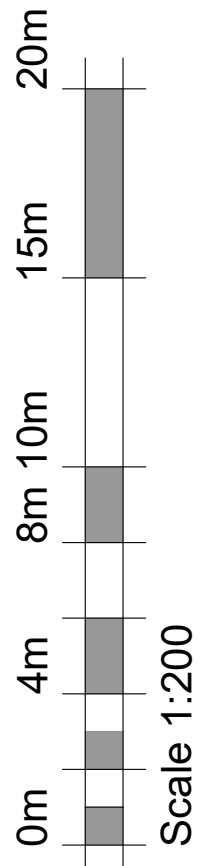


Existing Site Plan
Scale 1:200

REV.	DETAILS	INIT.	DATE
A	Added Front Elevation	JK	18/03/2024

PLANNING ISSUE

PLEASE NOTE
THESE DRAWINGS ARE FOR THE PURPOSE OF
PLANNING ONLY
THESE ARE NOT CONSTRUCTION DRAWINGS

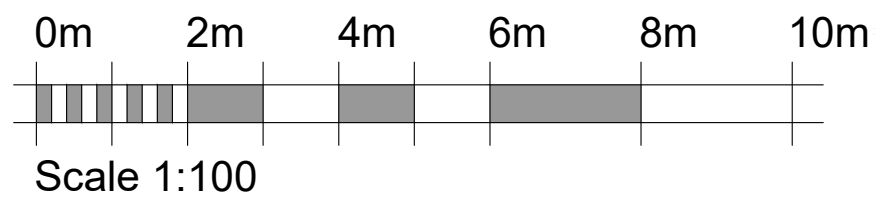

5 BLOTTS BARN, BROOKS ROAD, RAUNDS, NORTHANTS, NN9 6NS
01933 551389 :: info@blueprintdesign.org.uk

TITLE	Internal Alterations for Richard Goodenough at Blands Yard, Church St, Stanwick, NN9 6PS		
DETAIL	Existing Floor Plan Existing Site Plan		
SCALE	1:100, 1:200	SHEET:	A3
DRAWN	JK	CHECKED	KG
DATE	MARCH 24	ISSUE	PLANNING
			24-019-01A

CONTRACTORS MUST CHECK ALL DIMENSIONS ON SITE. ONLY FIGURED DIMENSIONS ARE TO BE WORKED FROM. DISCREPANCIES MUST BE REPORTED TO BLUEPRINT BEFORE PROCEEDING. © THIS DRAWING IS COPYRIGHT.