




Ground Floor Plan
1:50

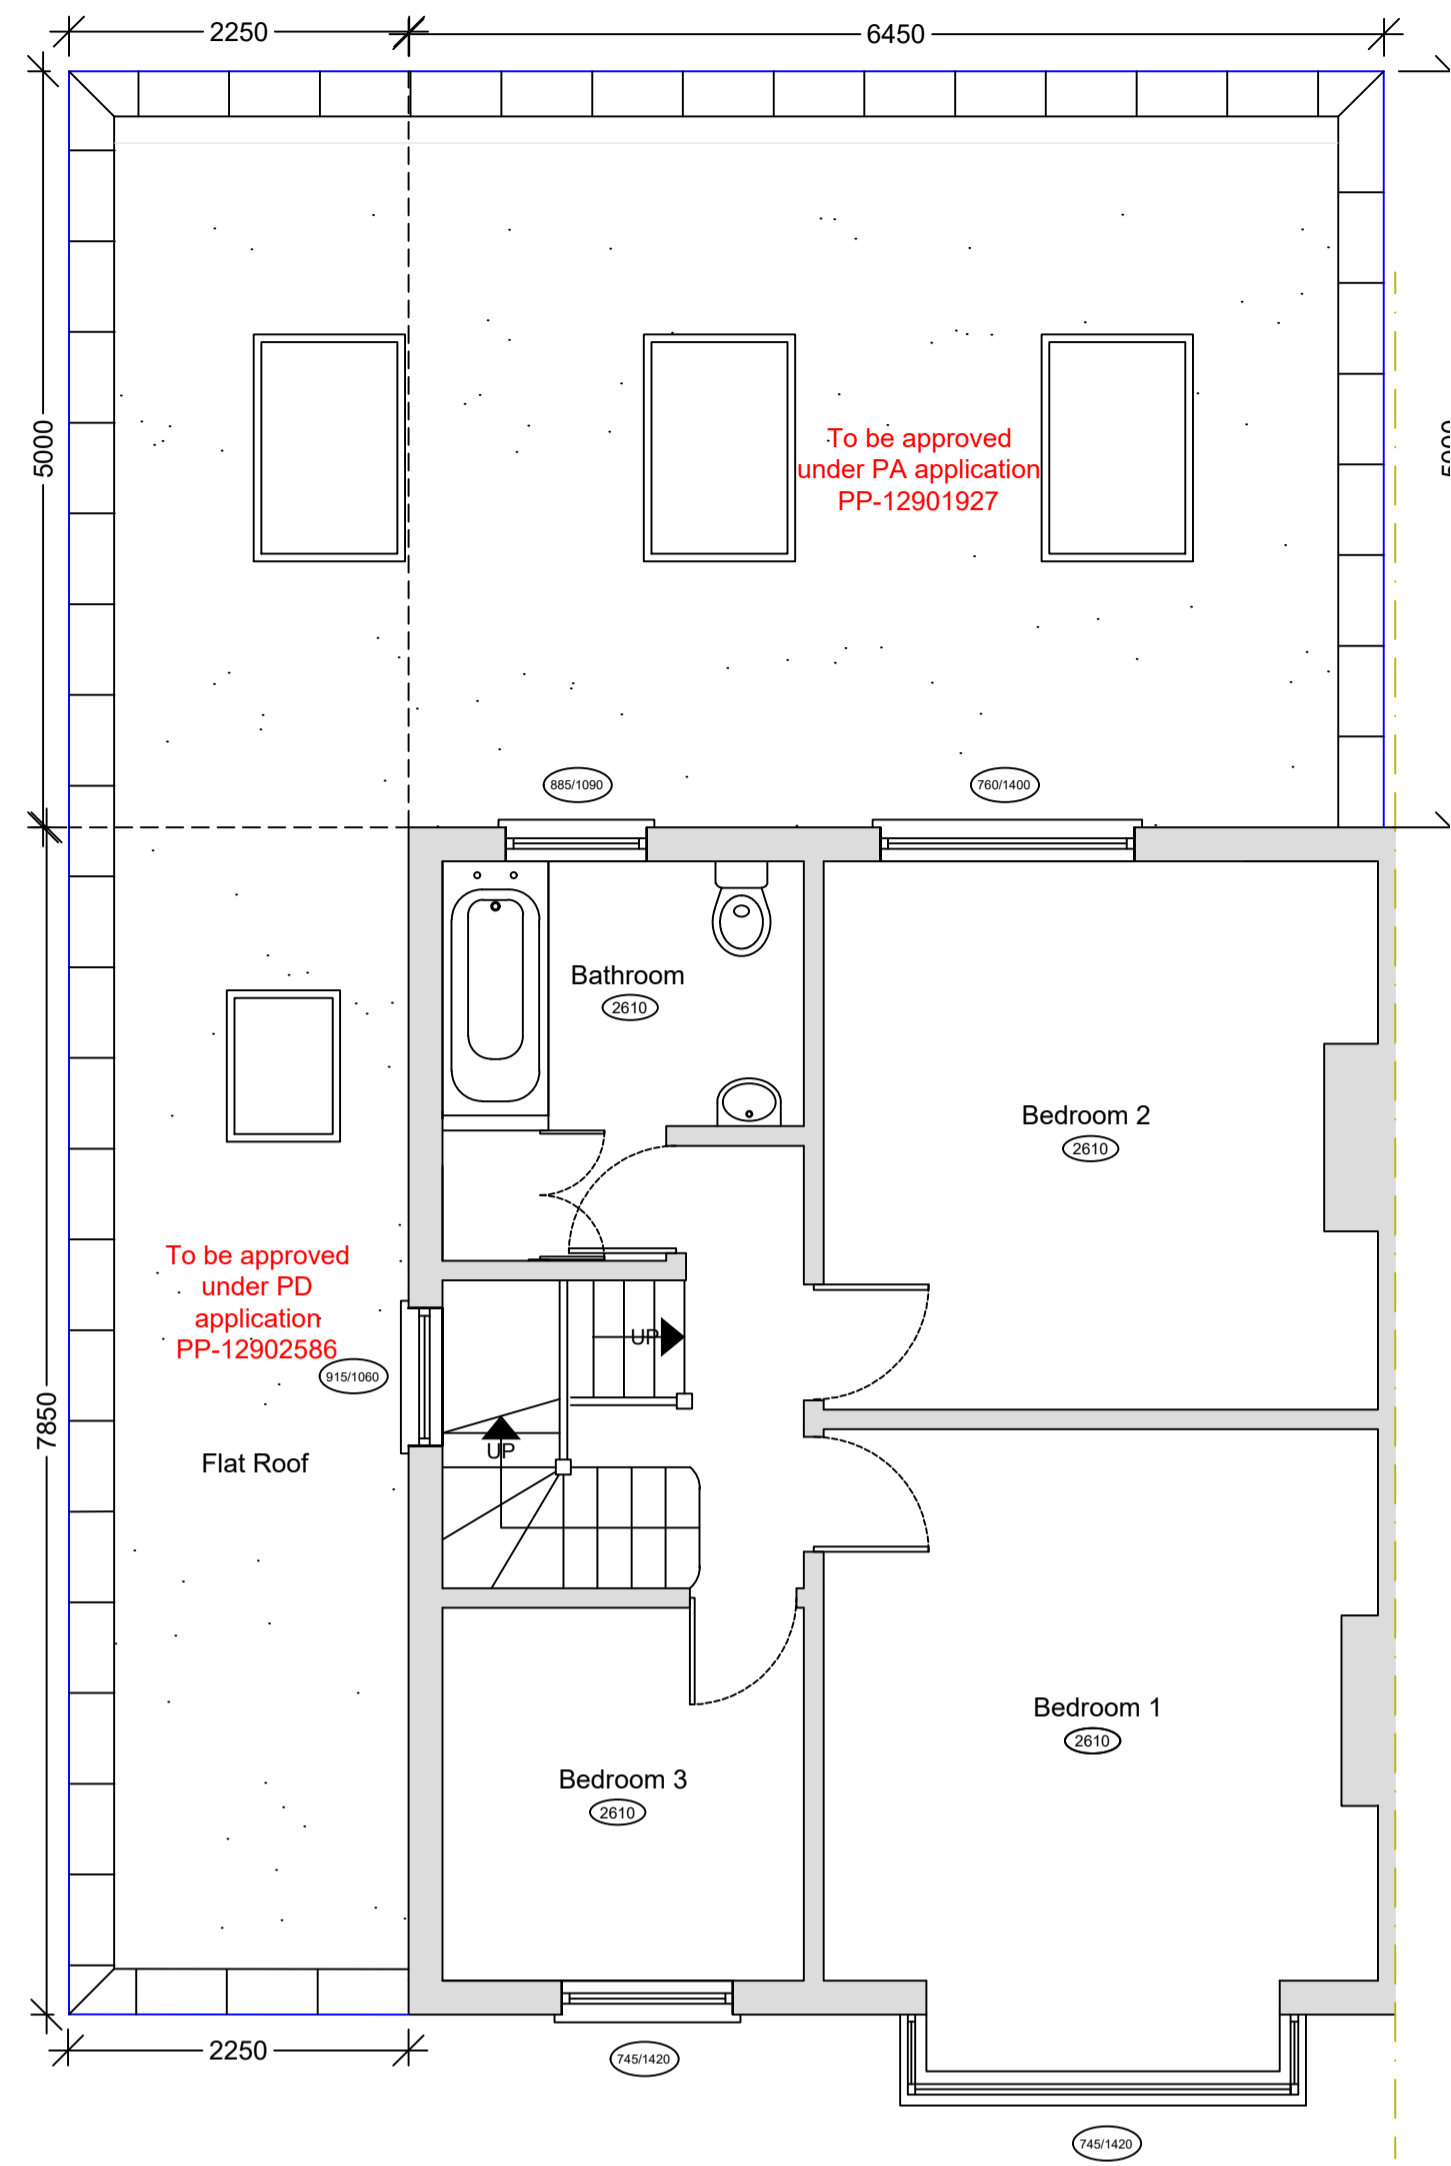


First Floor Plan
1:50

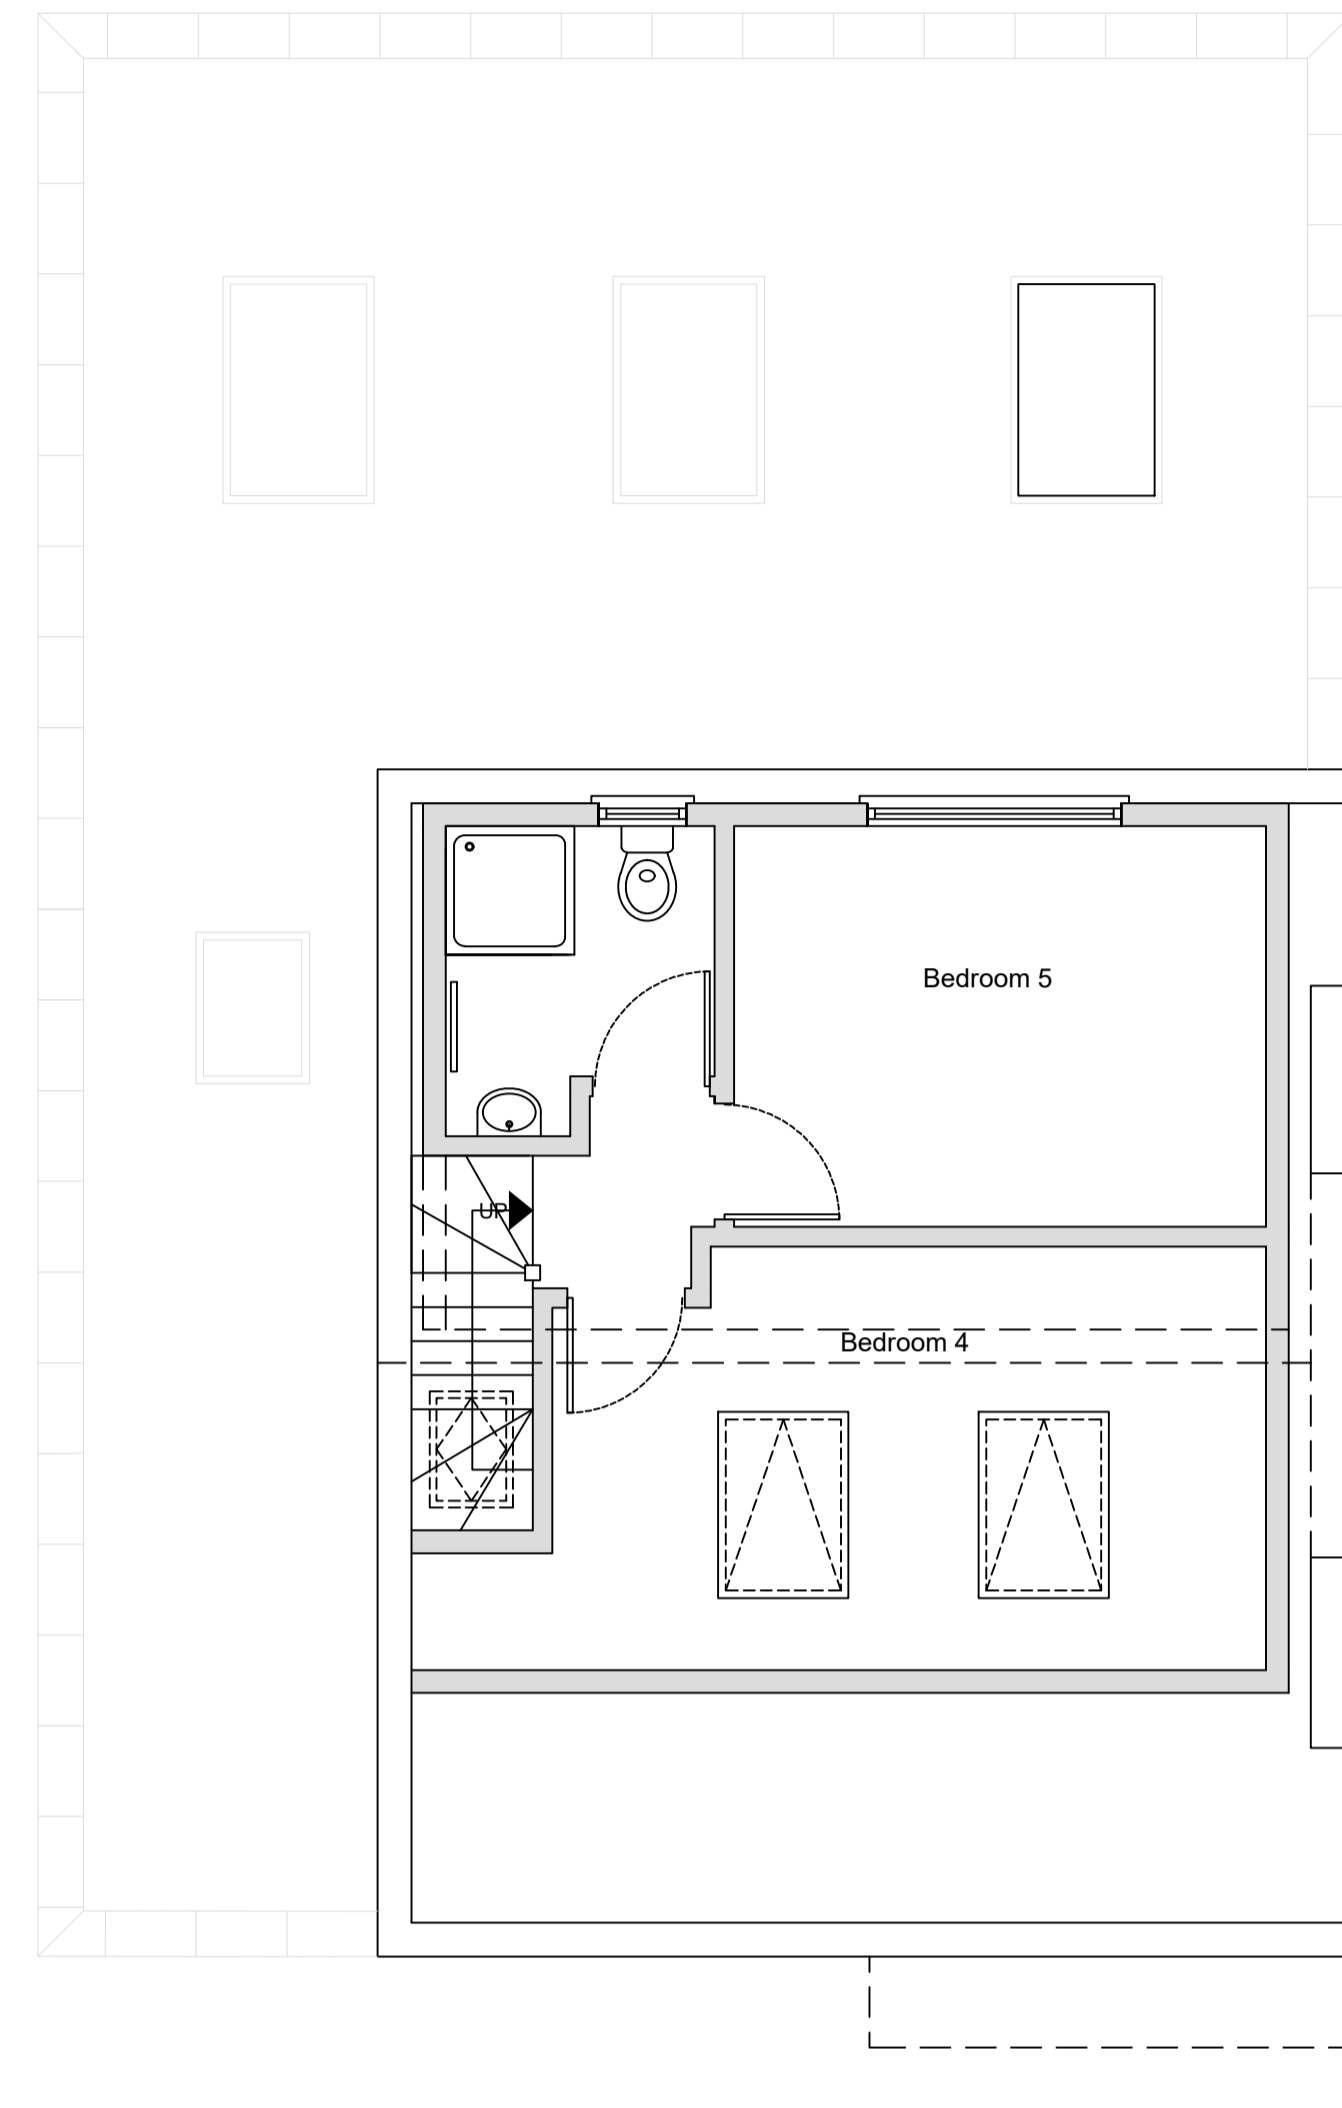


Second Floor Plan
1:50

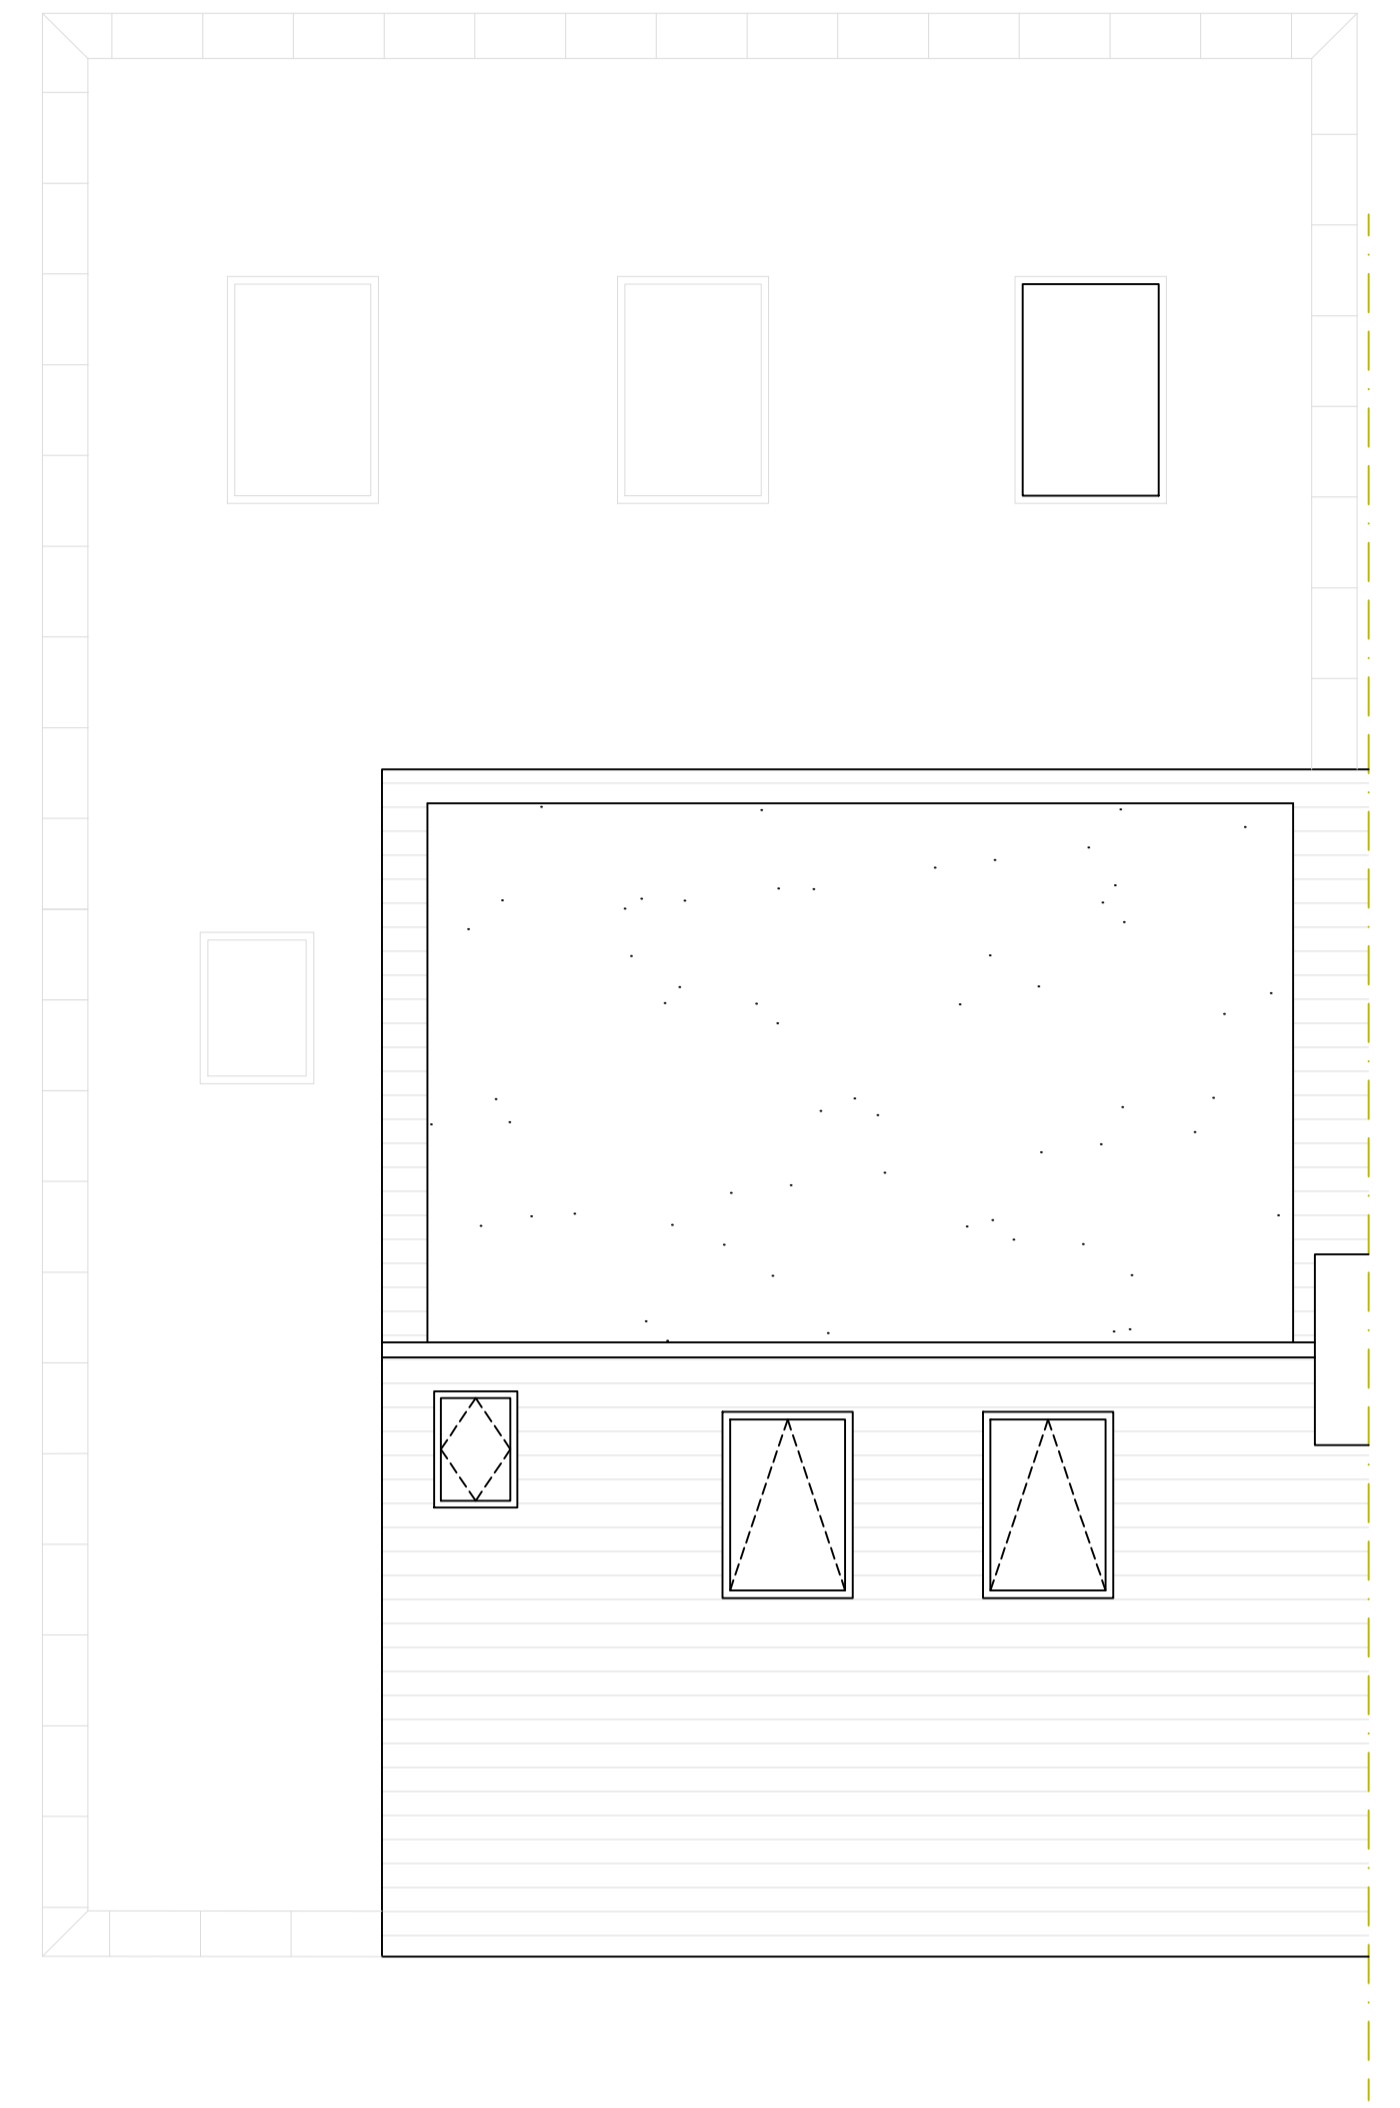

Roof Plan
1:50

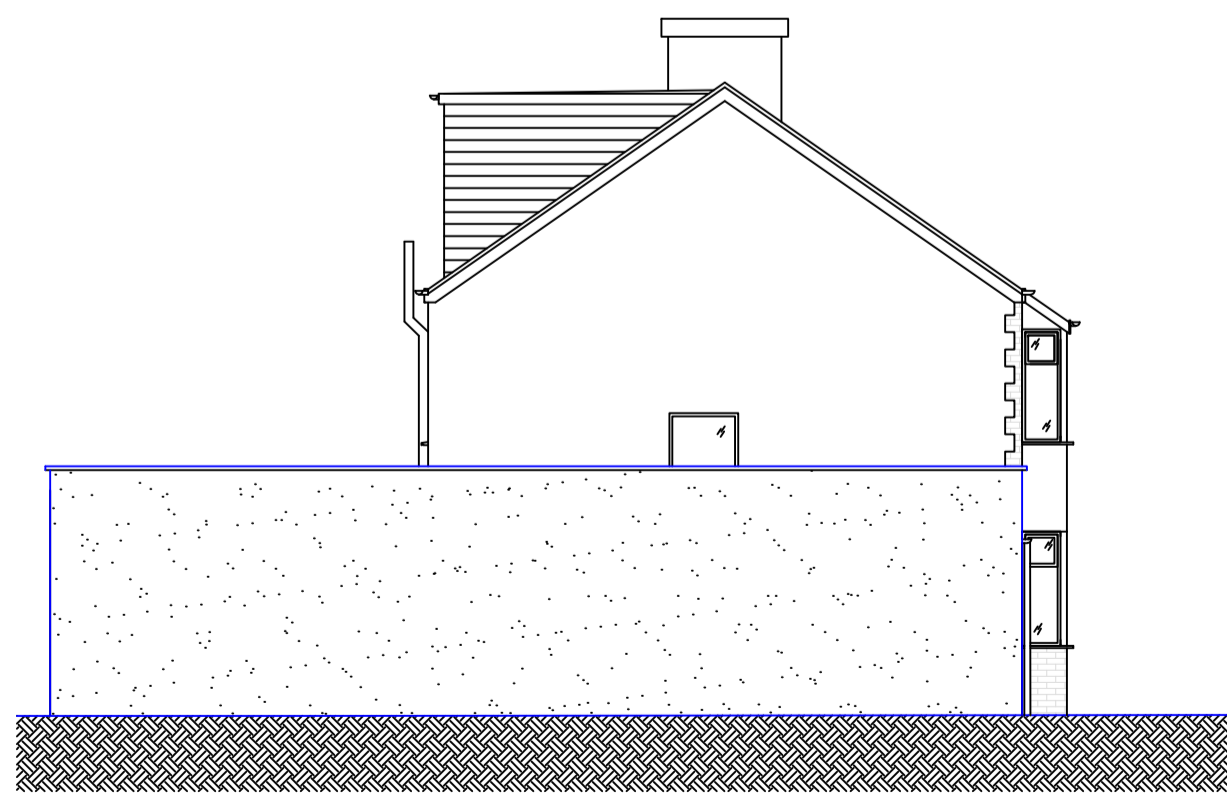


Side Elevation
1:100

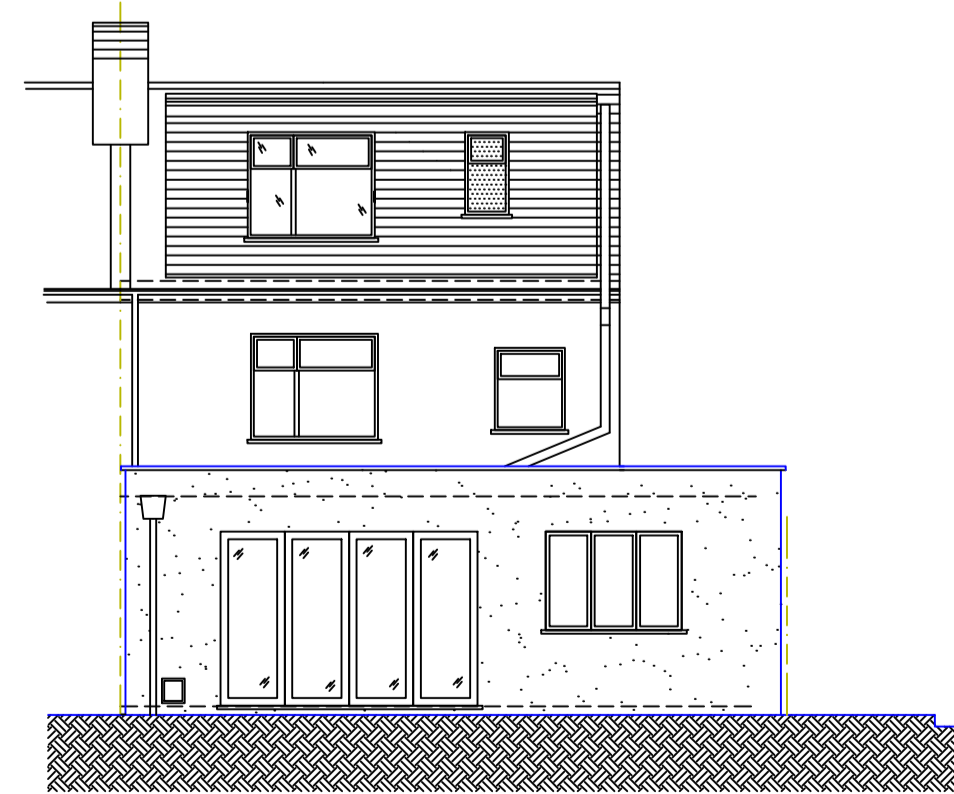

Rear Elevation
1:100



Front Elevation
1:100

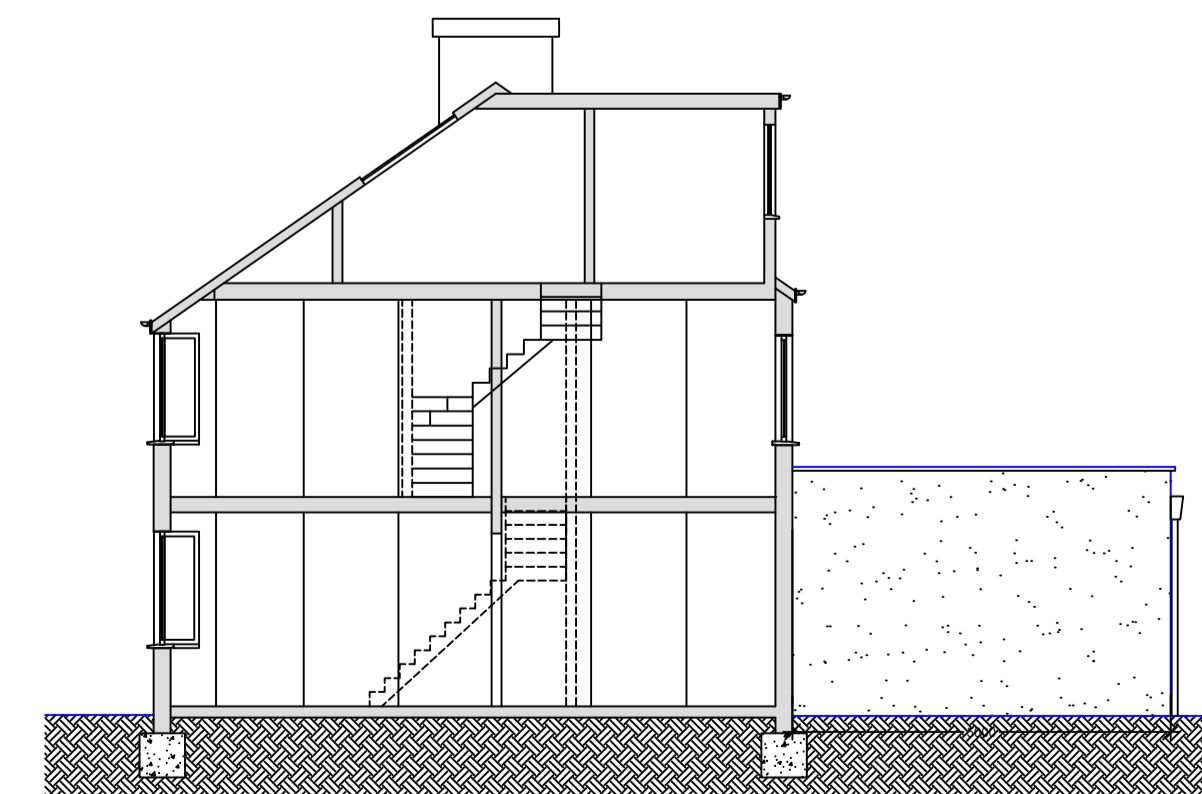

Sectioned Side Elevation
1:100

PROPOSED

Client: Mr A Gill

Project address:
89 Brampton Road
Bexleyheath
DA7 4SL

Title: **Prior Approval Application**
Proposed Ground and First Floor Plans, Roof
Plan, Elevations, & Location and Block Plans

OAKMAN
ARCHITECTURE.

ARCHITECTURE® SURVEYING® CONSULTANCY
PROJECT MANAGEMENT © CDM

© 7 Denham Way
Denham
UB9 5AX

© t: 0208 749 6004
m: 07787 197752
e: benjamin@oakmanltd.com
www.oakmanltd.com

Date: 18.03.24	Drawn: BJS	Checked:	Approved:	Designer:
Project No.: 2411	Rev. No.:	Scales: 1:50 @A1	Dwg. No.: 101	