

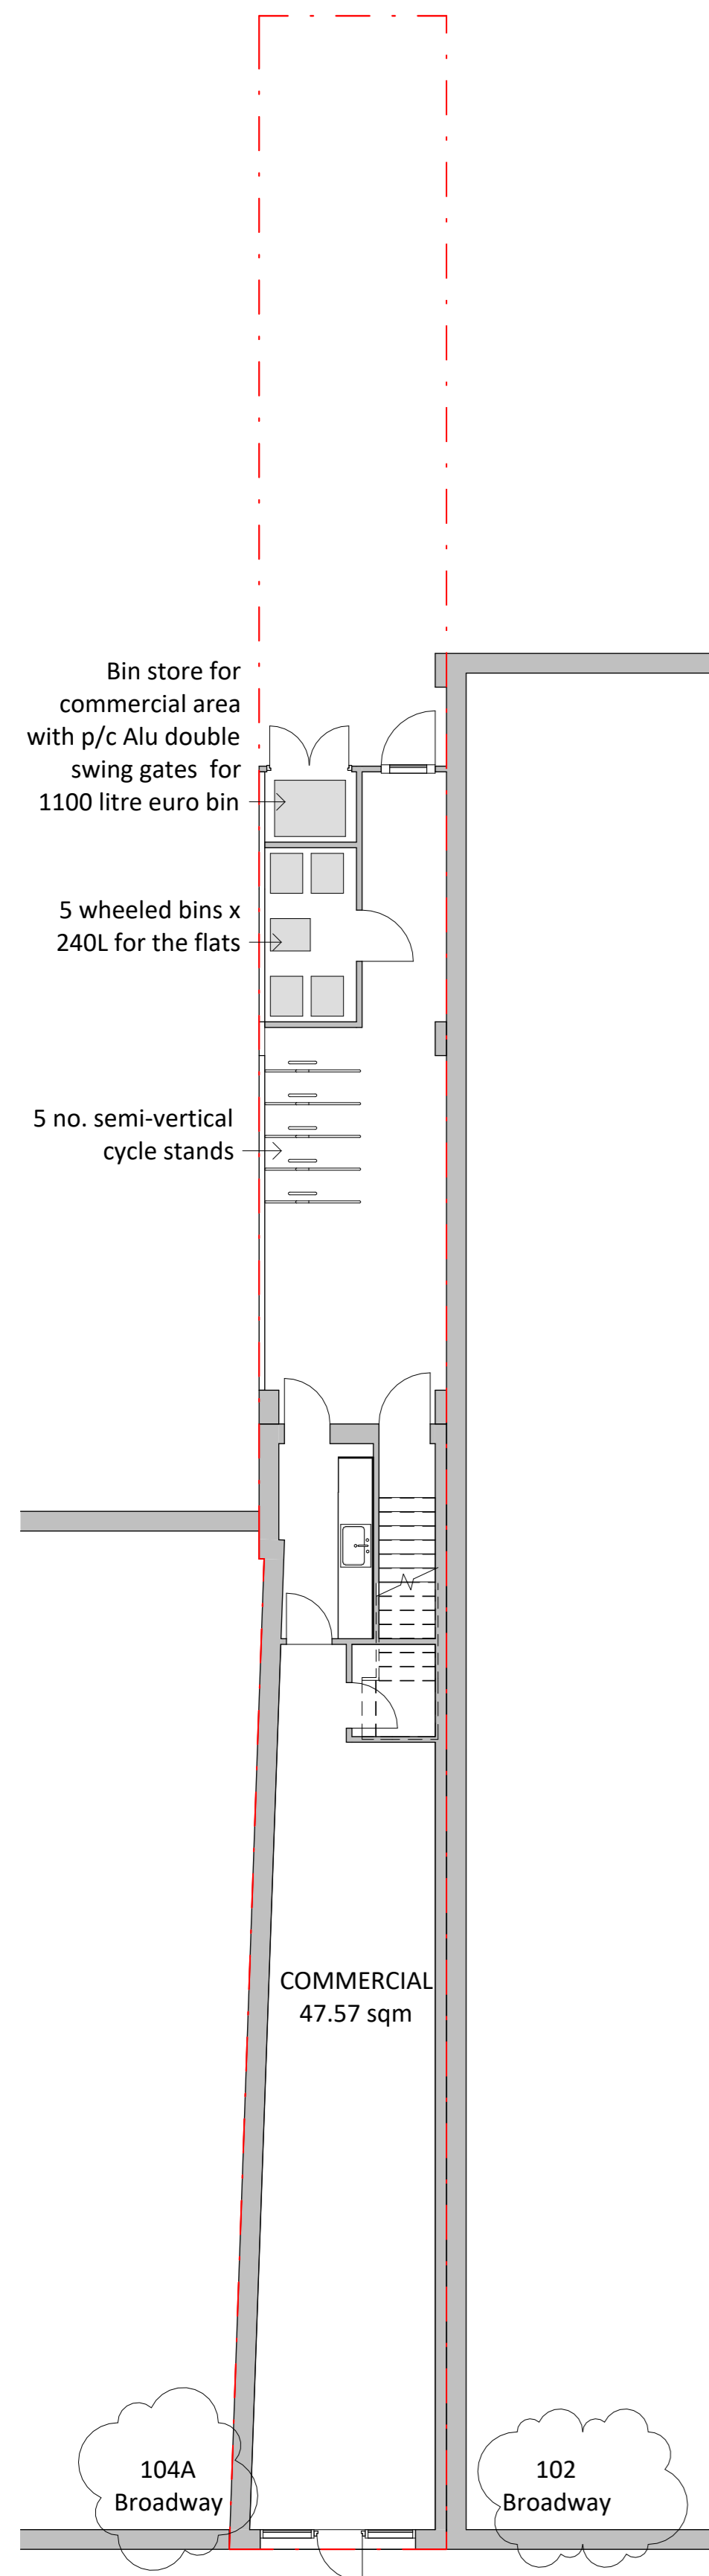


Do not scale from this drawing for any other purpose than planning. It is a preliminary design and is subject to change. The drawing is not to be used for construction purposes. It is the responsibility of the client to ensure that the drawing is used for the intended purpose. © The drawing is the copyright of Agenda 21 Architects Studio Ltd.


Legend

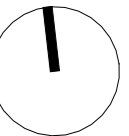


1 001 Ground
1 : 100

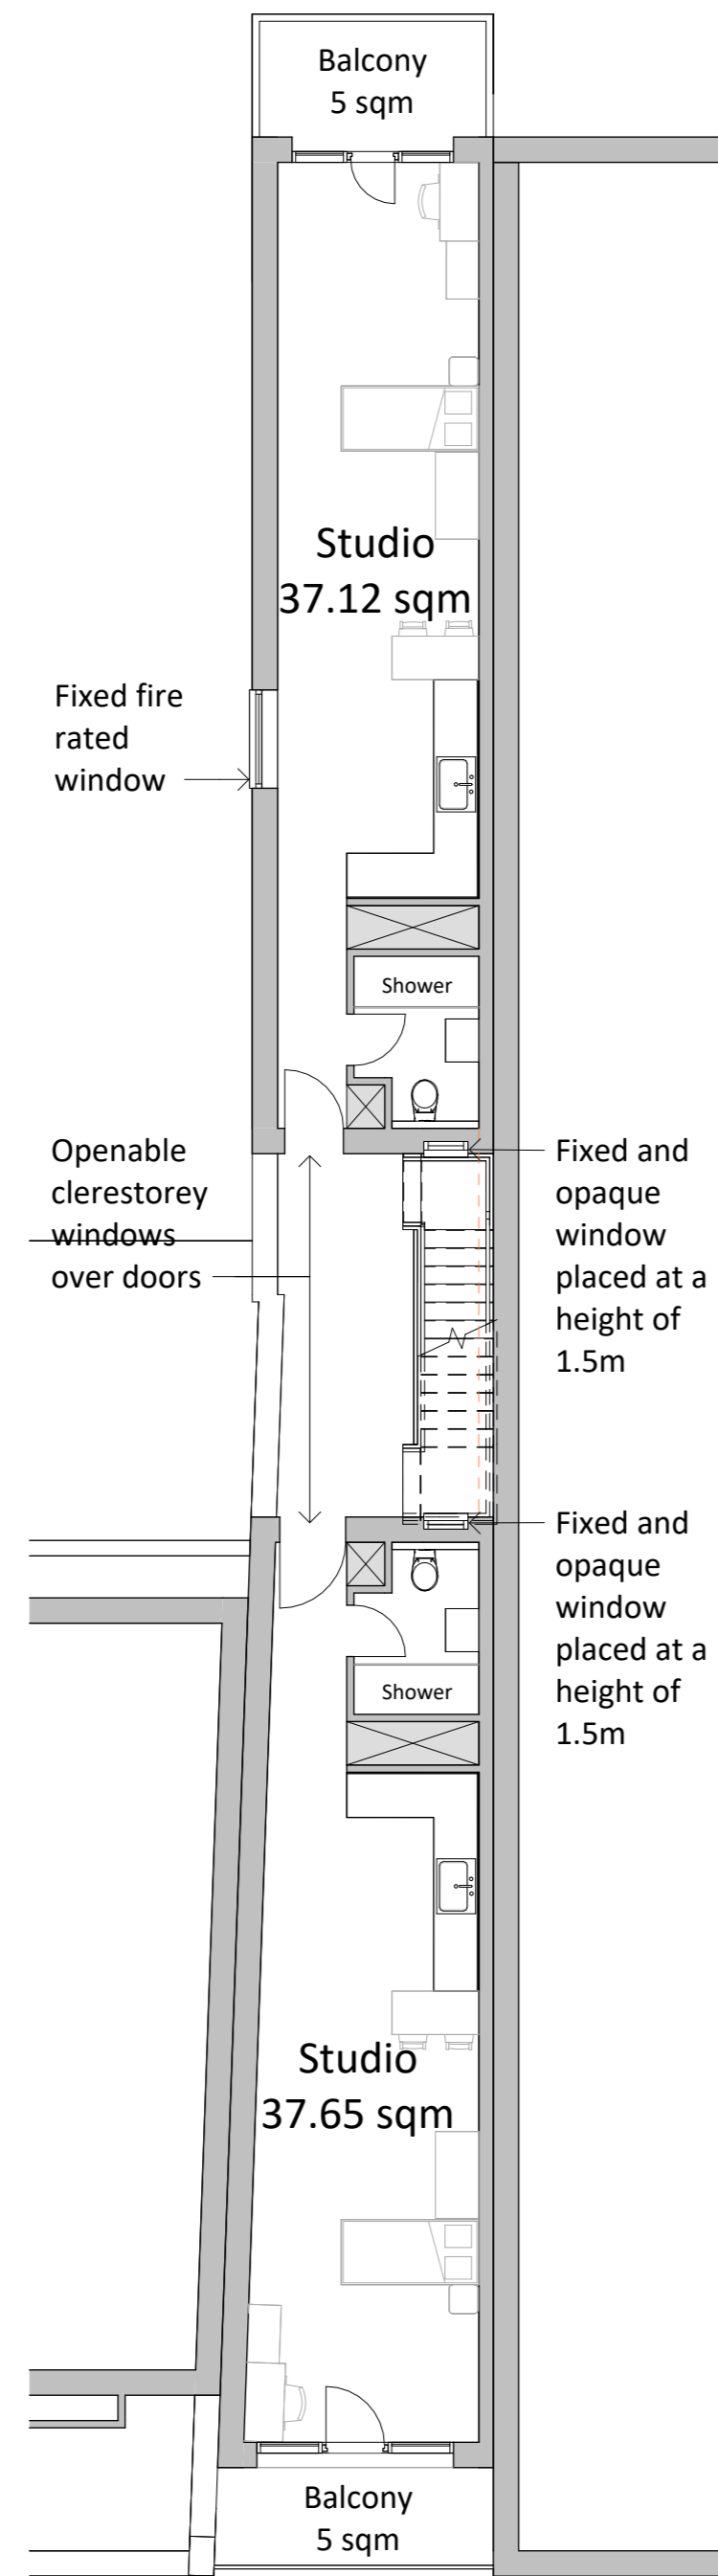


2 101 First
1 : 100

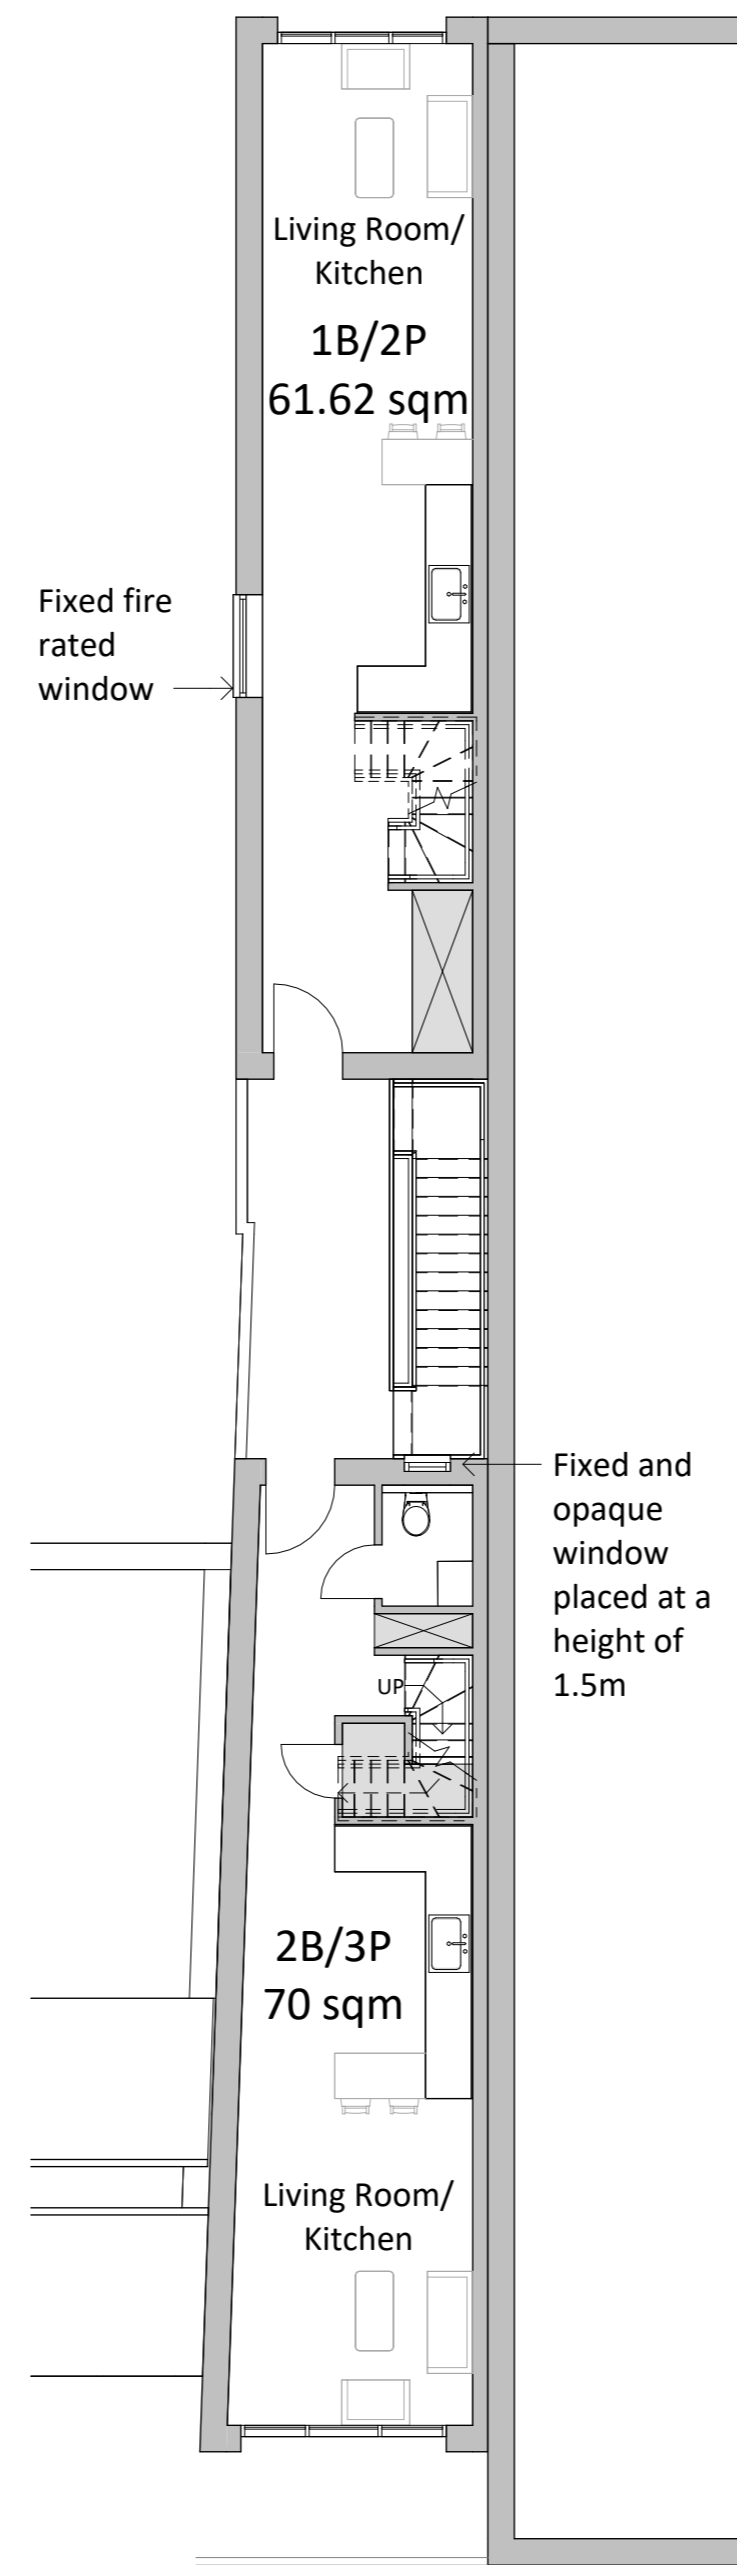


3 201 Second
1 : 100

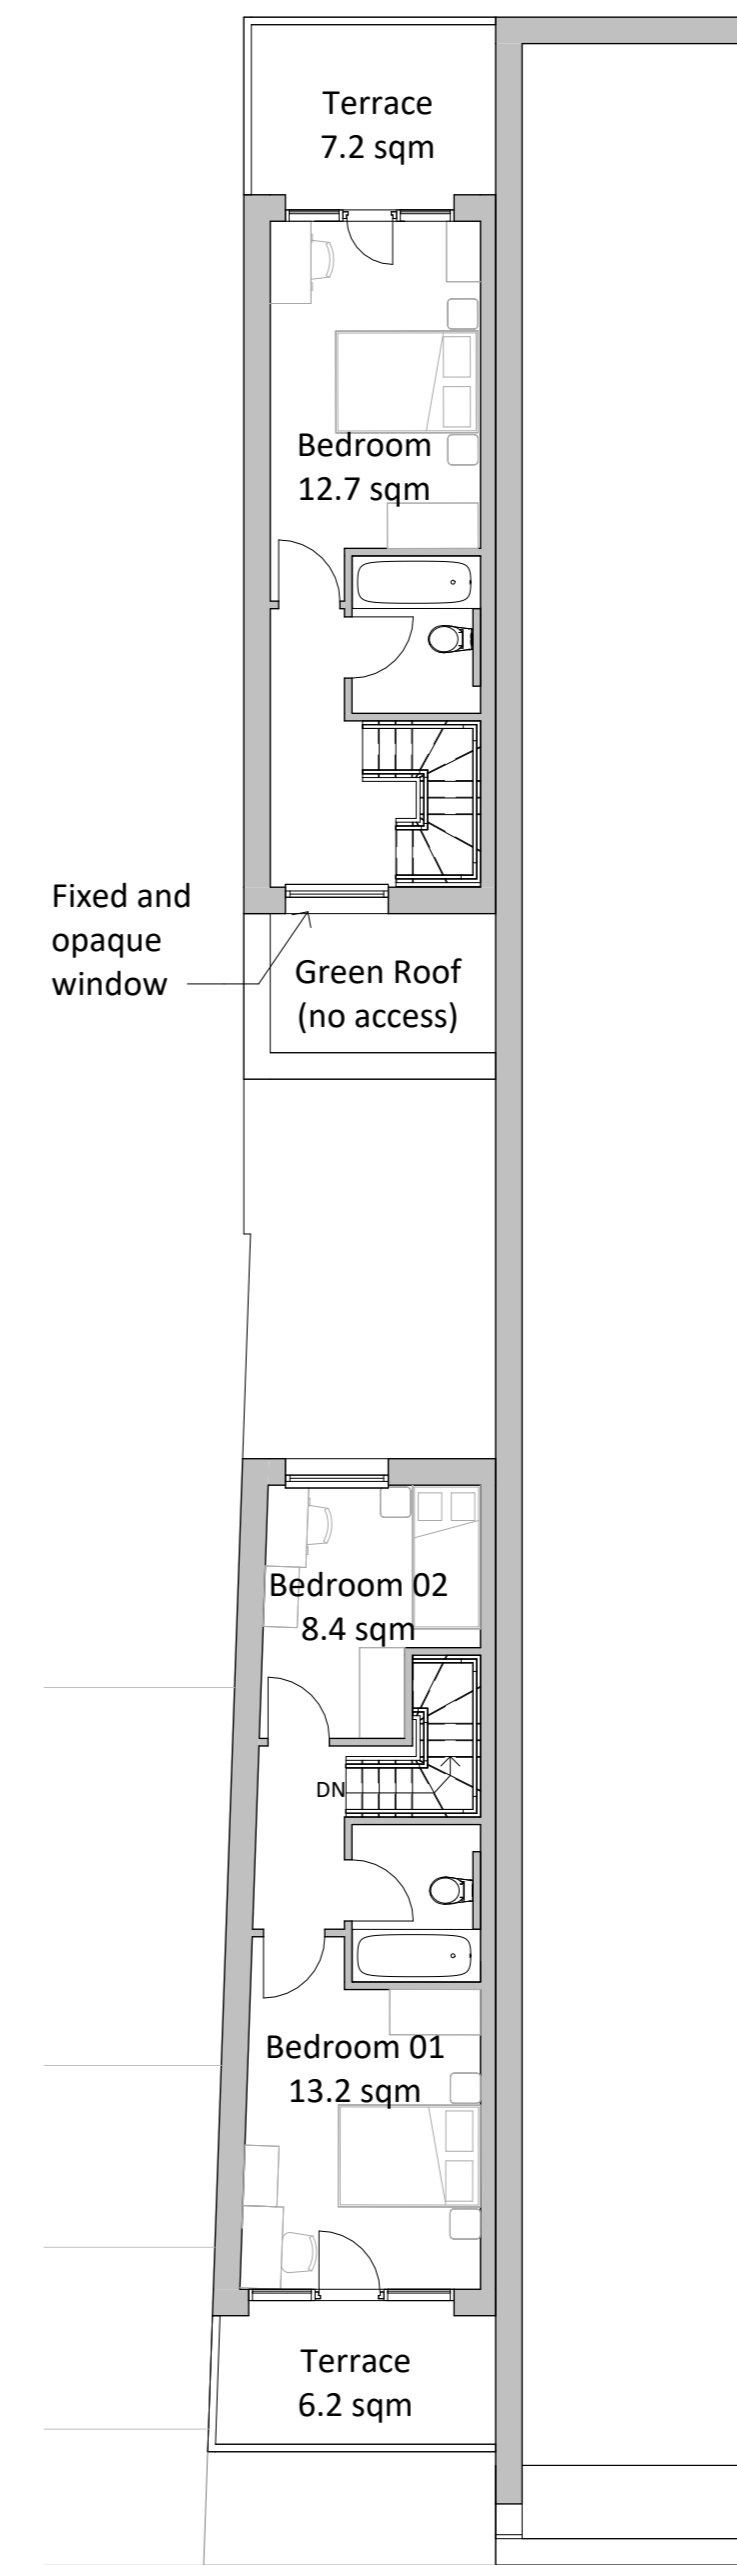

4 301 Third
1 : 100

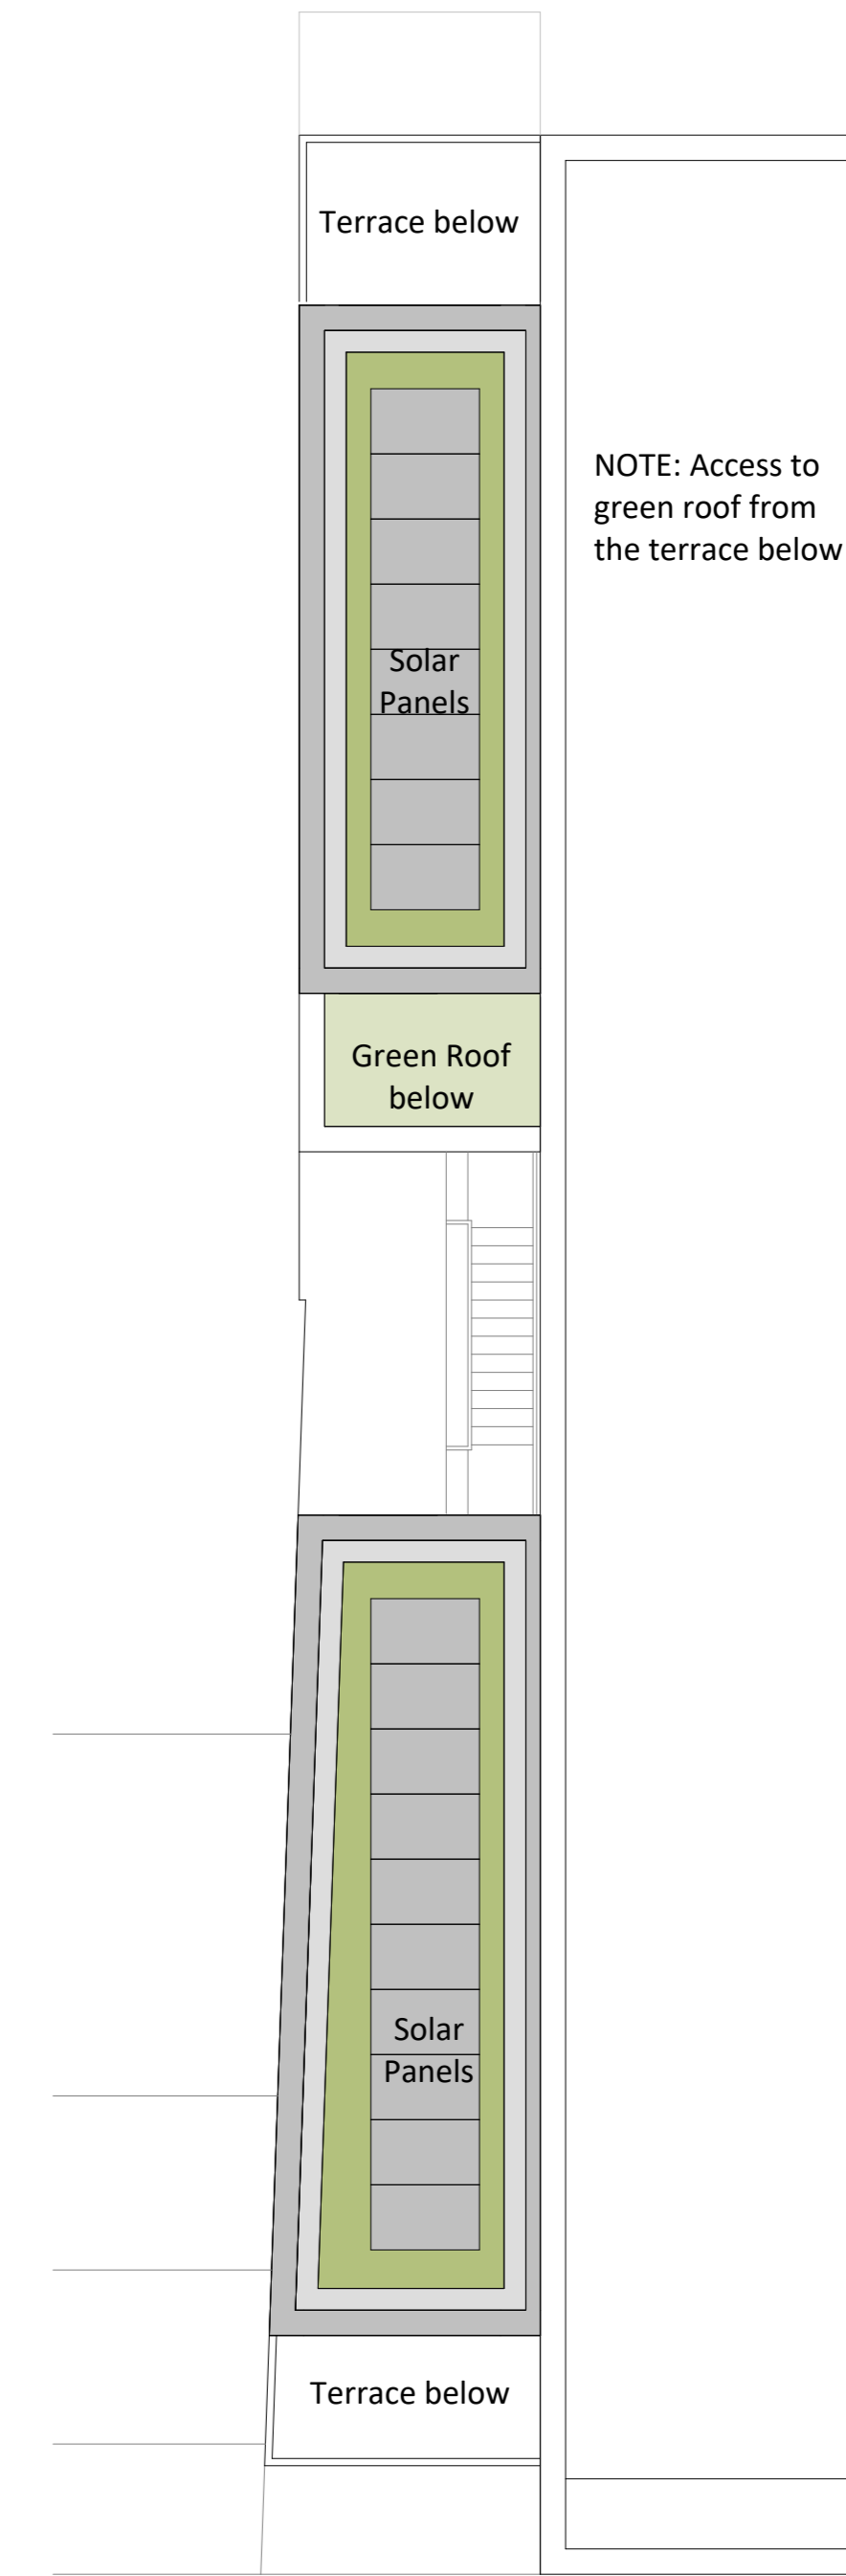

5 R01 Roof
1 : 100

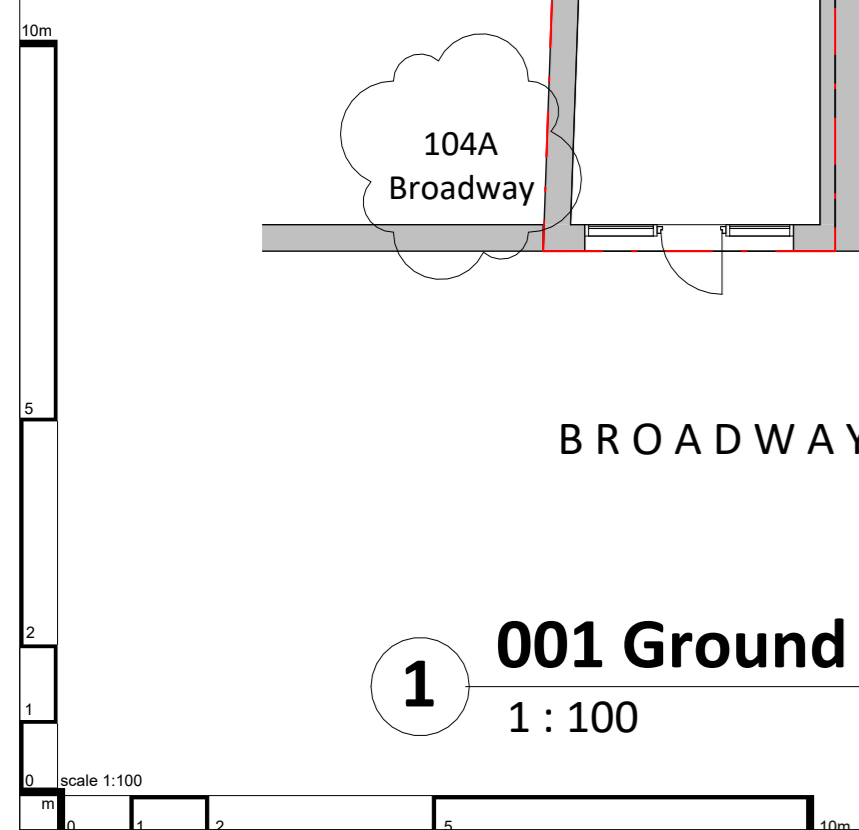

key plan

A	03/04/2024	AS	Associations notified
rev	29/03/2024	AS	Issue for Full Application
		date	by
			notes
PLANNING			
104 Broadway			
Bexleyheath, DA6 7DE			
project name			
Silverlake Properties Ltd.			
client name			
Proposed Floor Plans			
drawing title			
892-200-L-001			A
designer number			revision
JL	AS	JL	checked by
architect	drawn by	architect	
0892	1 : 100	04/03/2024	first issued
job reference	scale @ A1	date	
agenda 21			
architects			
2-4 Sebastian Street London EC2V 0HS			
t: 020 7687 6003 f: 020 7687 6002 e: info@agenda21arch.com			